

Figure 4-9c Possible locations for ancillary areas (motorway upgrade) (Ch 70500-72500)



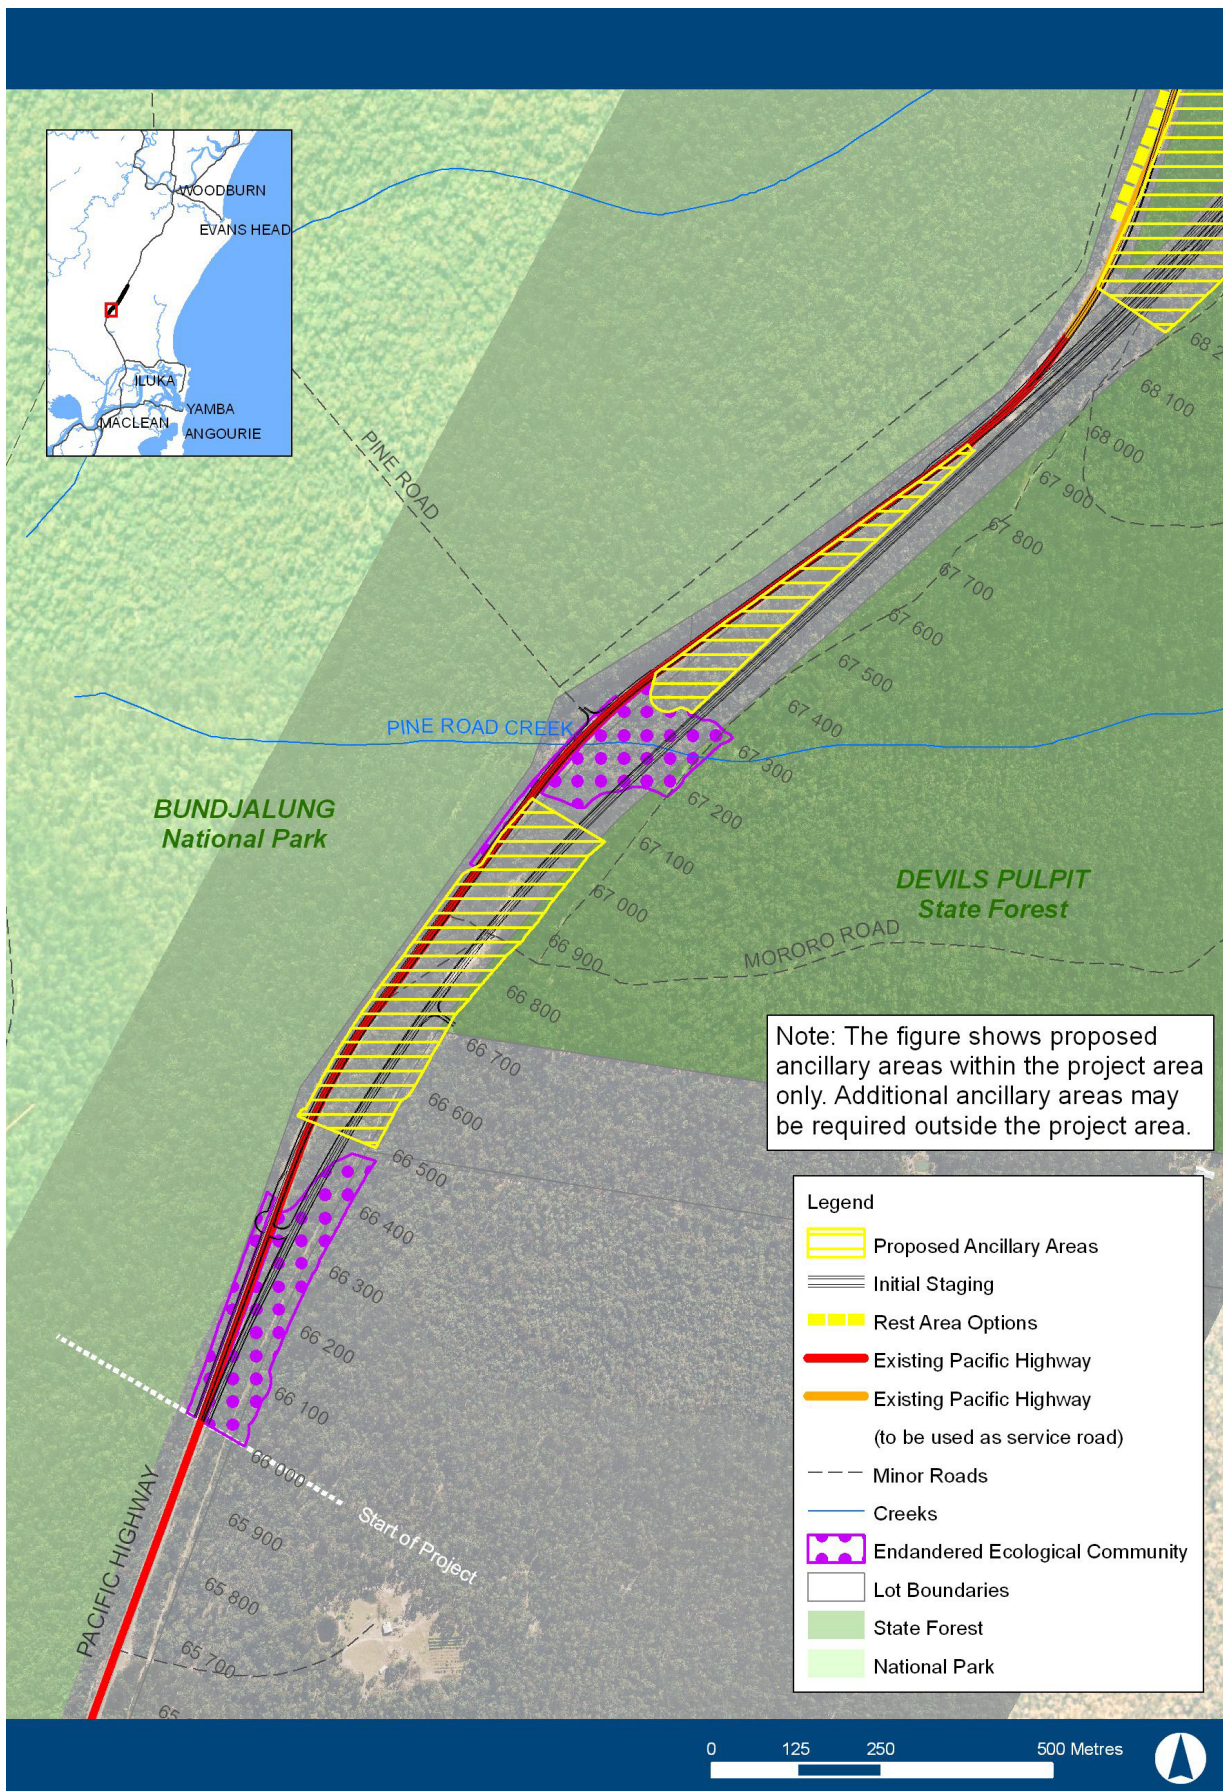


Figure 4-10a Possible locations for ancillary areas (initial staging) (Ch 66000-68000)



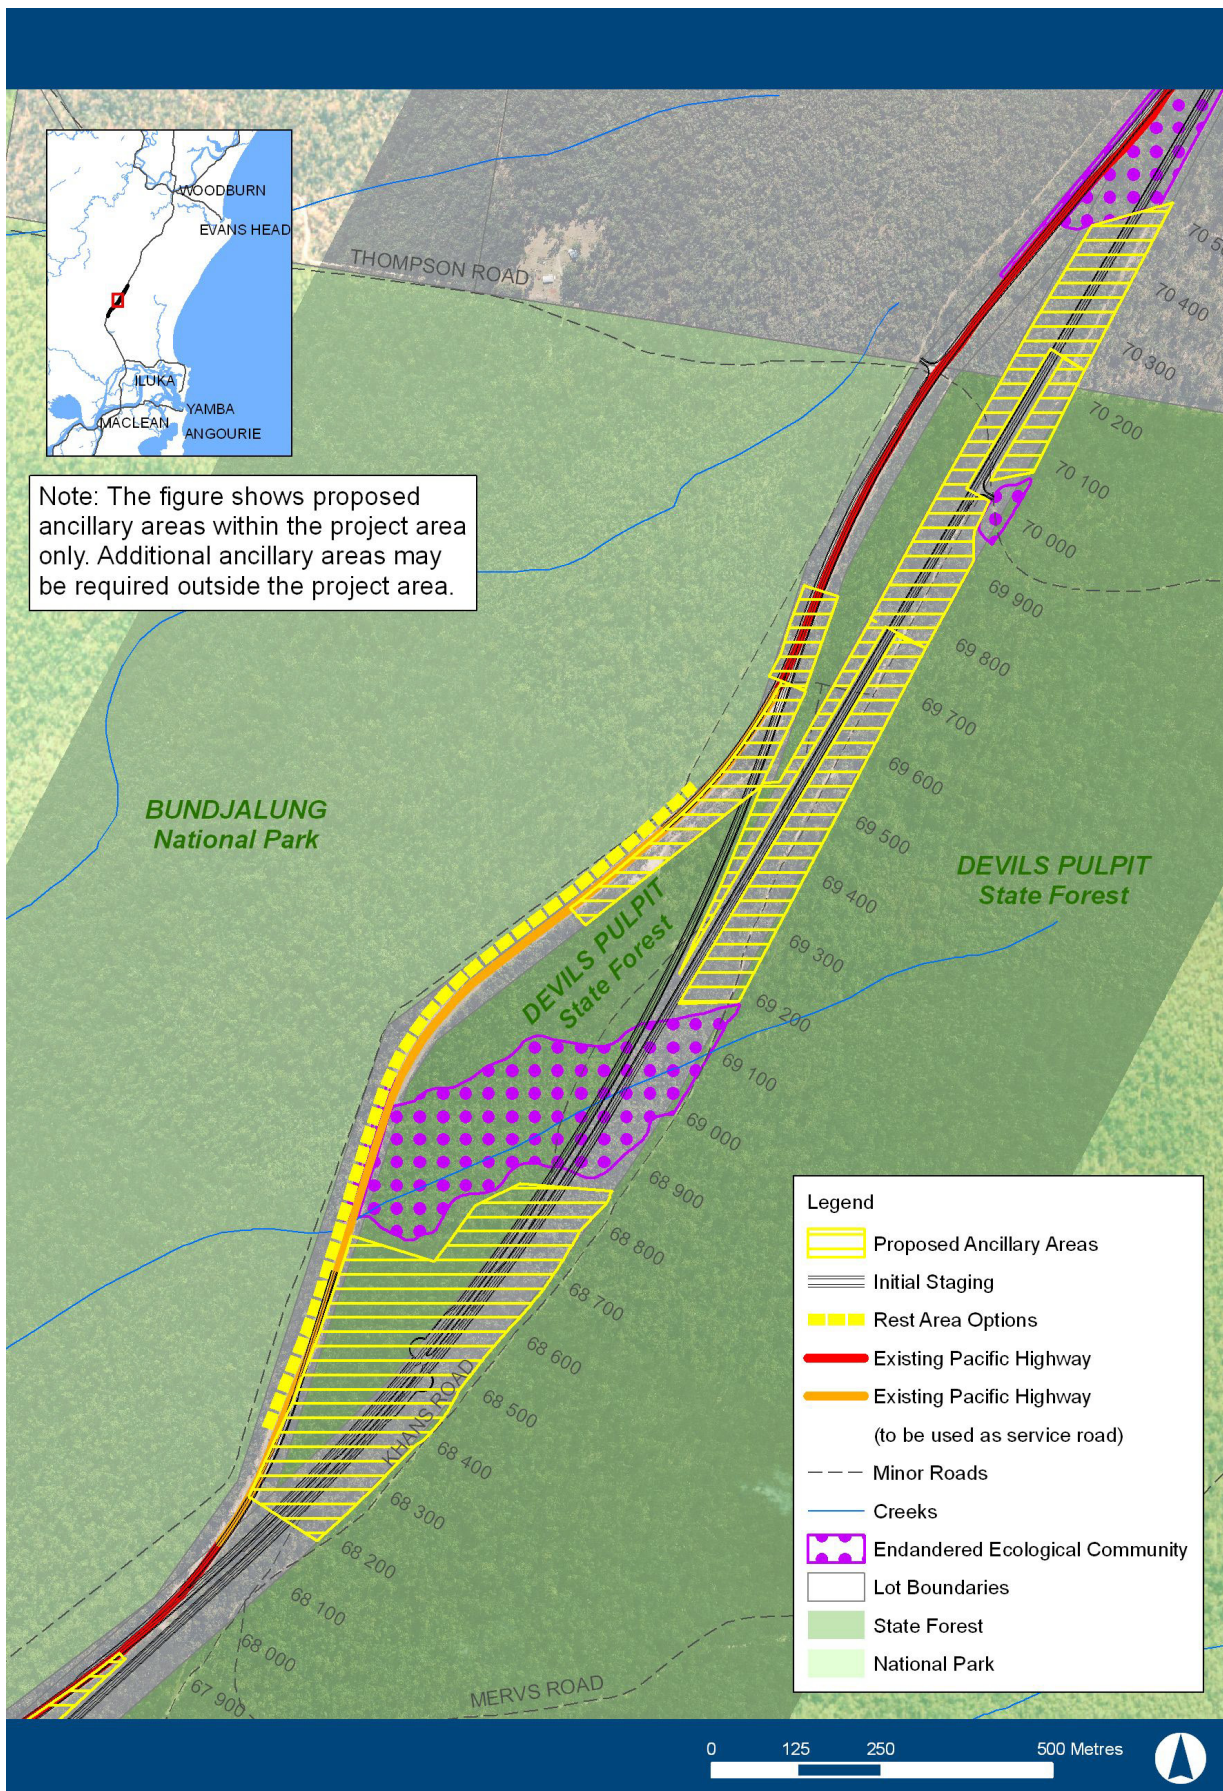


Figure 4-10b Possible locations for ancillary areas (initial staging) (Ch 68000-70500)