



△	DATE	DESCRIPTION
A	14/09/09	REVISION PART 3A
B	28/09/09	SUBMISSION PART 3A
C	22/01/10	REVISED SUBMISSION PART 3A
D	08/02/10	REVISED SUBMISSION PART 3A
E	27/07/10	FOR INFORMATION
F	10/08/10	FOR INFORMATION
G	24/08/10	FOR INFORMATION
H	17/09/10	FINAL REVIEW 75W SUBMISSION
I	30/09/10	75W SUBMISSION

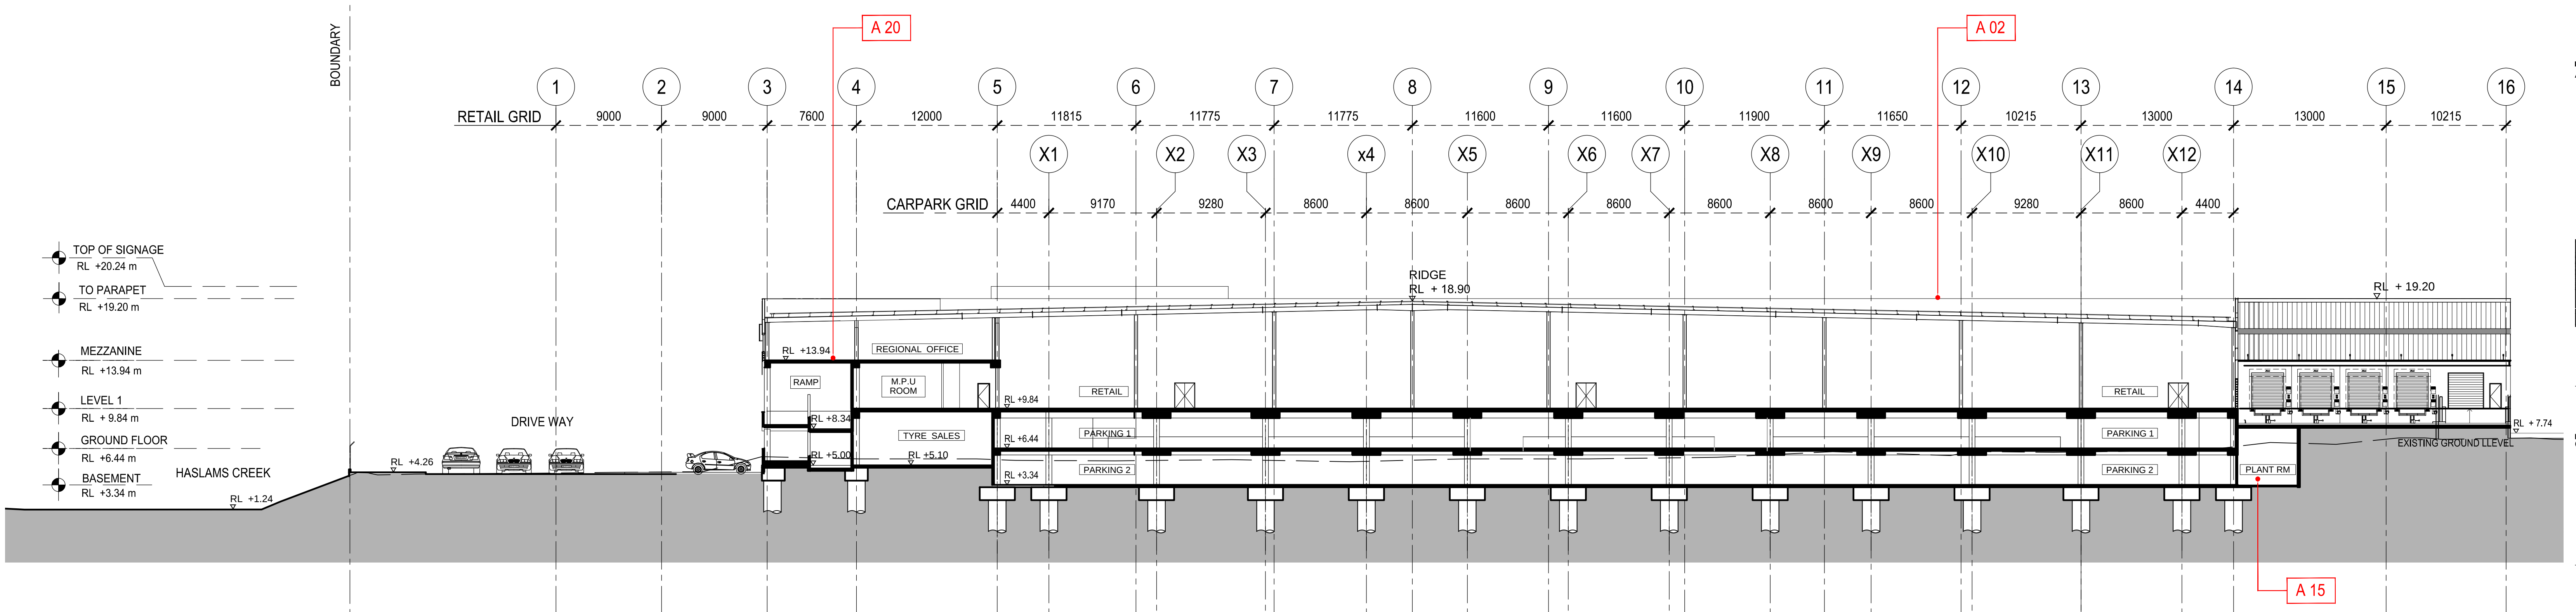

SECTION 1

SCALE: 1:250@B1

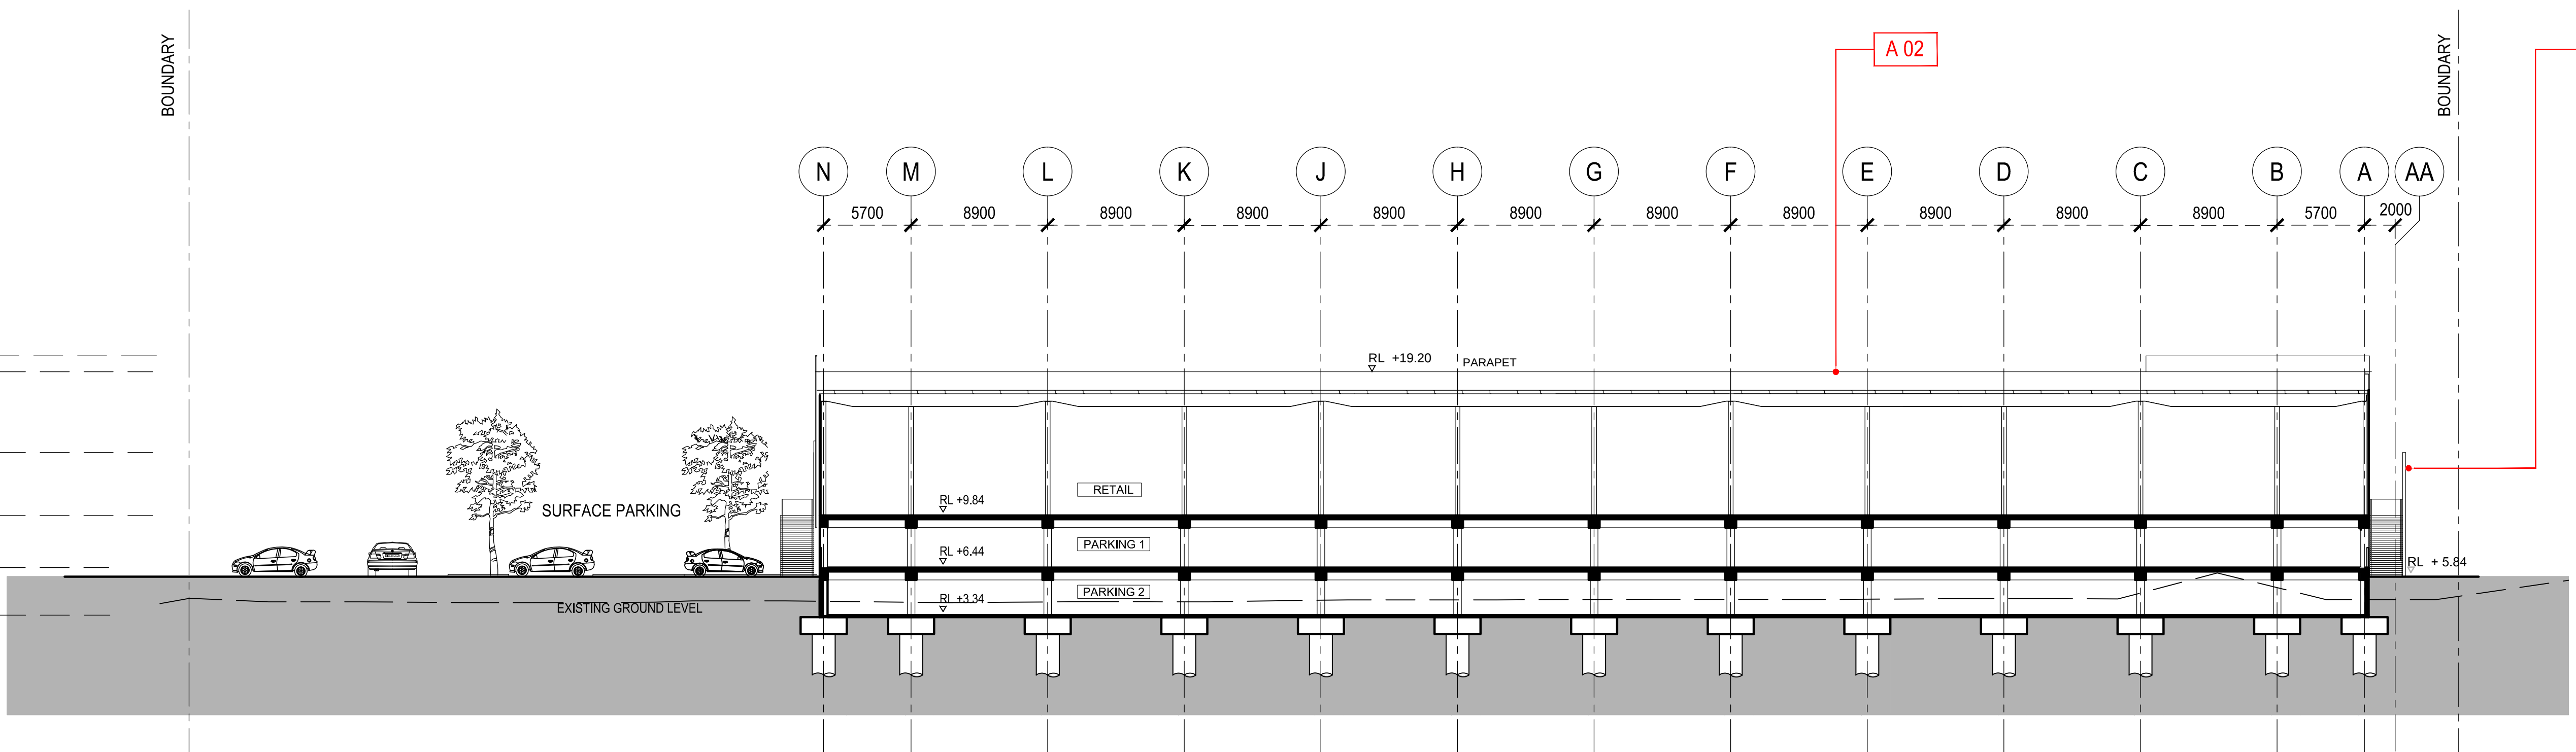

SECTION 2

SCALE: 1:250@B1