
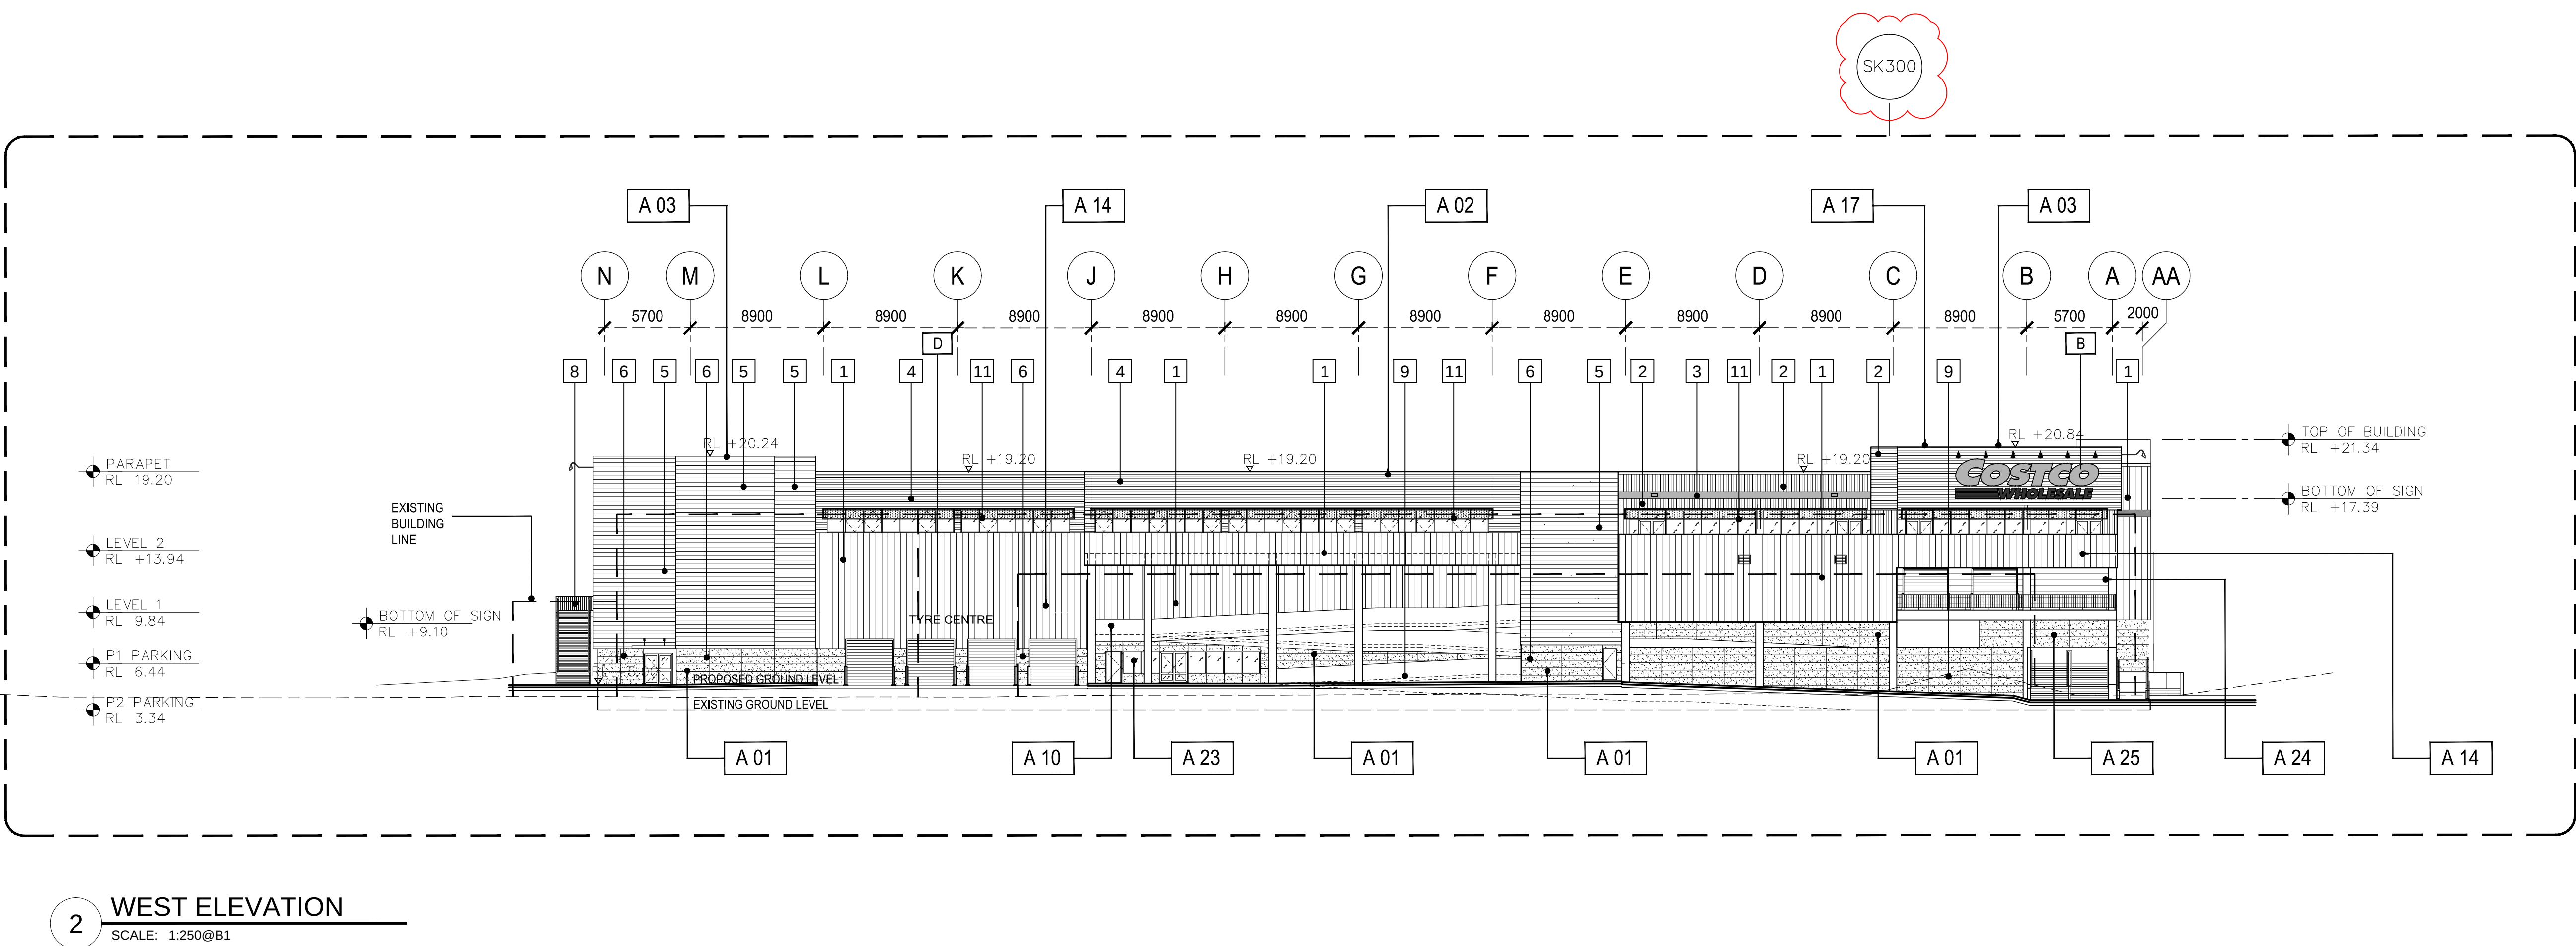


△	DATE	DESCRIPTION
A	14/09/09	REVISION PART 3A
B	28/09/09	SUBMISSION PART 3A
C	22/01/10	REVISED SUBMISSION PART 3A
D	08/02/10	REVISED SUBMISSION PART 3A
E	27/07/10	FOR INFORMATION
F	24/08/10	FOR INFORMATION
G	17/09/10	FINAL REVIEW 75W SUBMISSION
H	30/09/10	75W SUBMISSION
I	23/08/12	75W SUBMISSION

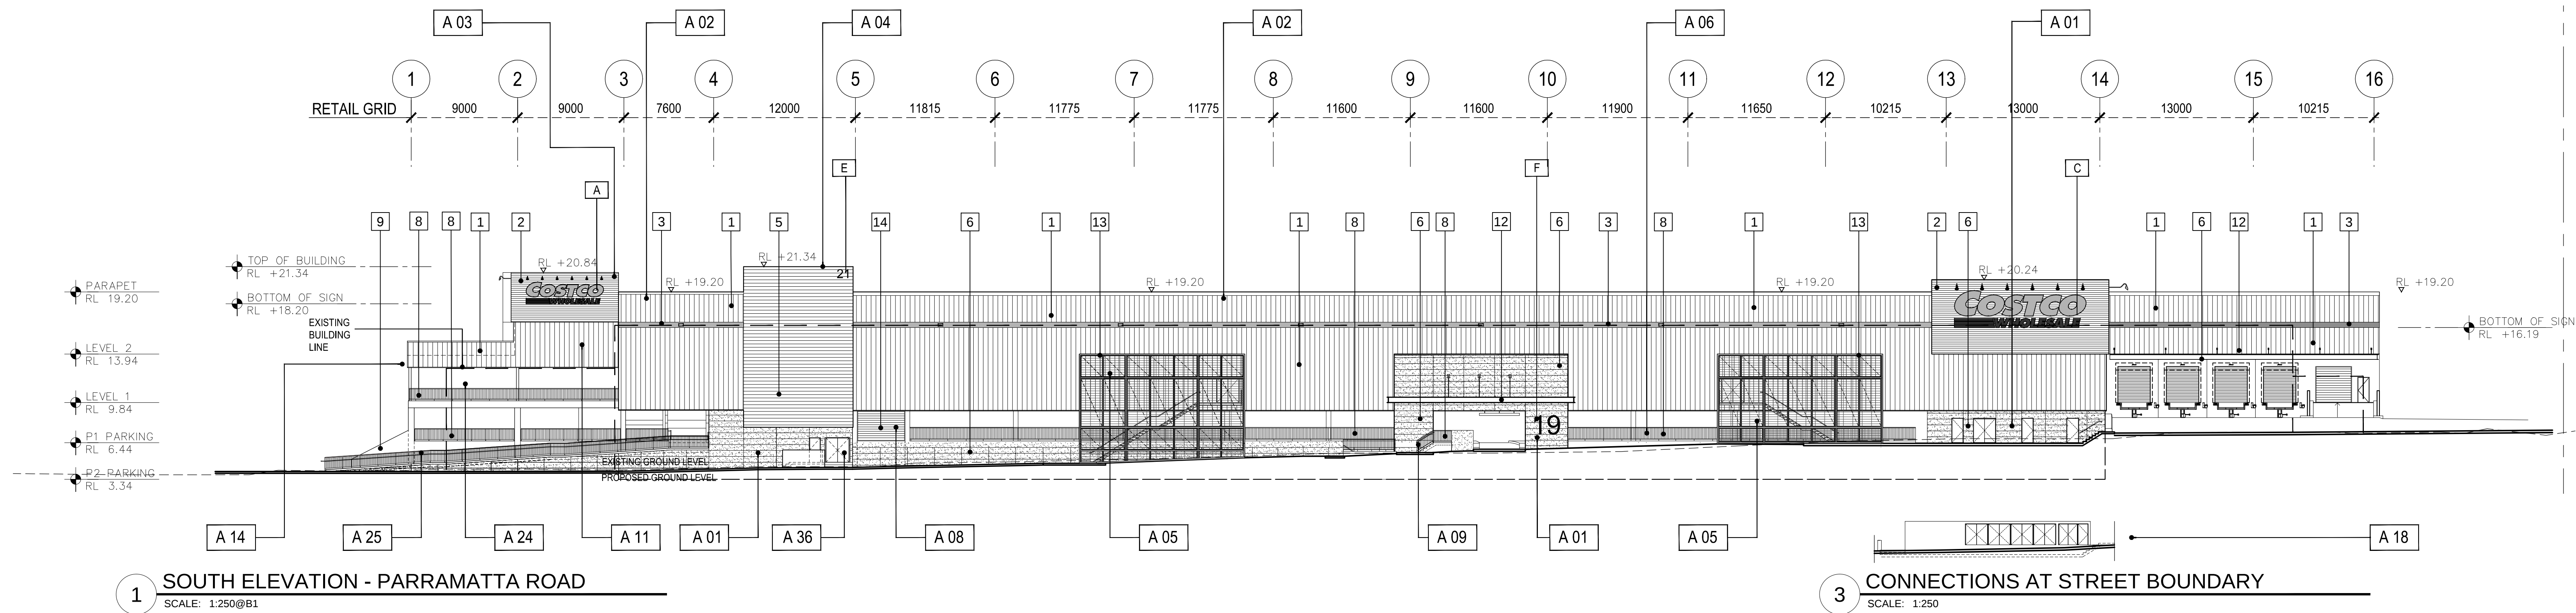

MATERIAL LEGEND

- METAL WALL CLADDING - SHADOW WALL - COLORBOND - EVENING HAZE
- METAL WALL CLADDING - SPANDEK - COLORBOND SURFMIST
- ACCENT BAND - SAFETY RED S.W. 4081
- METAL WALL CLADDING - SPANDEK - COLORBOND BUSHLAND
- METAL WALL CLADDING - CUSTOM ORB - COLORBOND SURFMIST
- PRECAST CONCRETE PANEL
- GALVANIZED EXPANDED MESH - LOCKER SUN 636
- METAL BALUSTRADE
- CAST-IN PLACE CONCRETE
- METAL MESH
- GALVANIZED PERFORATED PANEL - LOCKER
- CANOPY - COLORBOND WOODLAND GREY
- METAL SCREEN - TO FUTURE DETAIL
- LOUVRE GRILLE

SIGNAGE LEGEND

- FLOOD LIGHT SIGN - MAIN ENTRY- REVERSE PAN CHANNEL WITH ALUM. LETTERS.
- FLOOD LIGHT SIGN - MAIN ENTRY- REVERSE PAN CHANNEL WITH ALUM. LETTERS.
- FLOOD LIGHT SIGN - BUILDING- REVERSE PAN CHANNEL WITH ALUM. LETTERS.
- FLUSH WALL DESIGN - LOCATION - FLAT CUT ALUM. COMPOSITE MATERIAL (ACM)
- FLUSH WALL DESIGN - ADDRESS - FLAT CUT ALUM. COMPOSITE MATERIAL (ACM)
- FLUSH WALL DESIGN - ADDRESS - FLAT CUT ALUM. COMPOSITE MATERIAL (ACM)