

CHRISTIE STREET

ATCHISON LANE
50.285

MITCHELL STREET

ATCHISON STREET


81-83 Christie St
2 Storey Mixed Use Commercial

77-79 Christie St
2 Storey Mixed Use Commercial

75-79 Christie St
2 Storey Mixed Use

12 Atchison St
15 Storey Mixed Use Residential
Roof RL: 138.56
DCP Height Limit Achieved

34.321

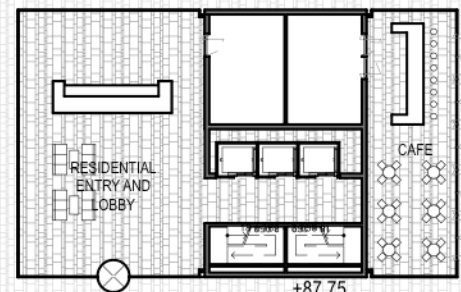

50.293

20 Atchison St
4 Storey Commercial
Roof RL: 102.47
DCP Height Limit: (49m) RL 140.41

22 Atchison St
6 Storey Commercial
Roof RL: 114.36
DCP Height Limit: (49m) RL 140.94

615 Pacific Highway
12 Storey Commercial
Roof RL: 110.62

619-621 Pacific Highway
12 Storey Commercial
Roof RL: 110.47

619-621 Pacific Highway
8 Storey Commercial
Roof RL: 110.47

Raised Public Open Space

IBM Tower
17 Storey Commercial
Roof RL: 155.50