




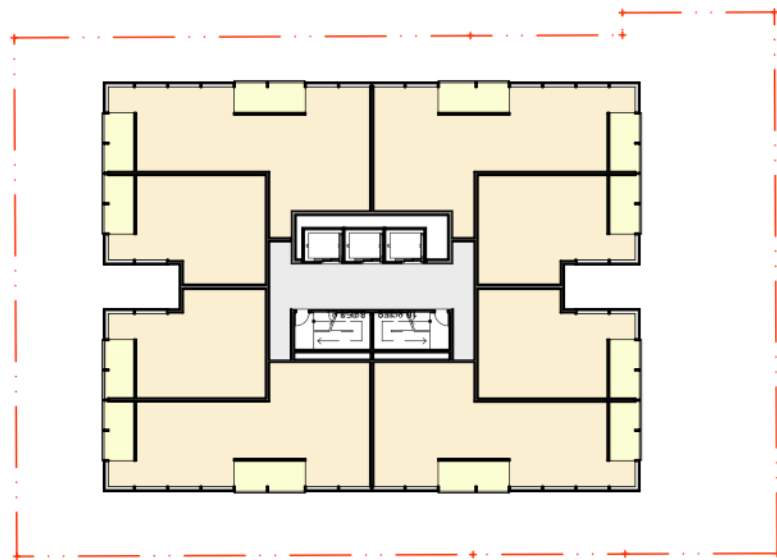


01 PLAN Typical Mid Tower L22-24 T3
1:500

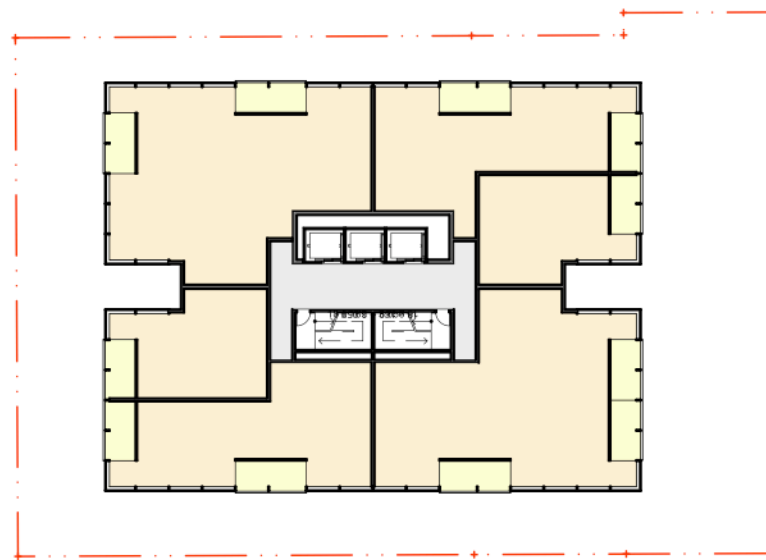


02 PLAN Typical High Tower L25-27 T1
1:500

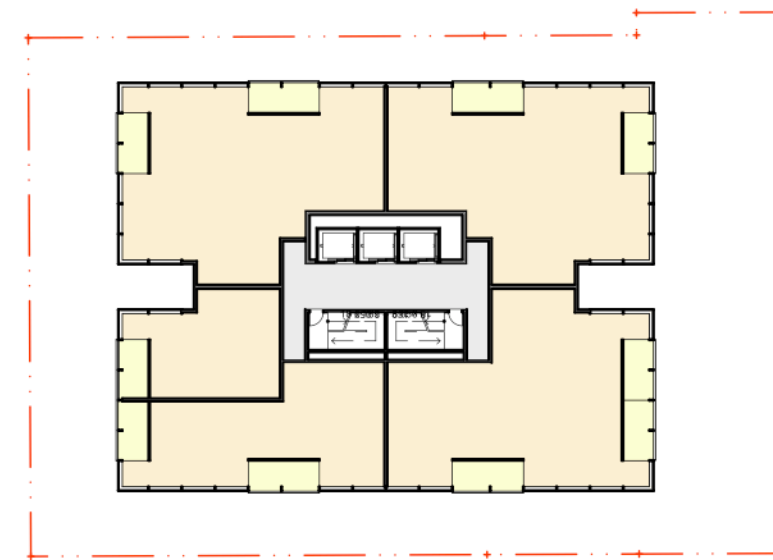


03 PLAN Typical High Tower L28-29 T2
1:500

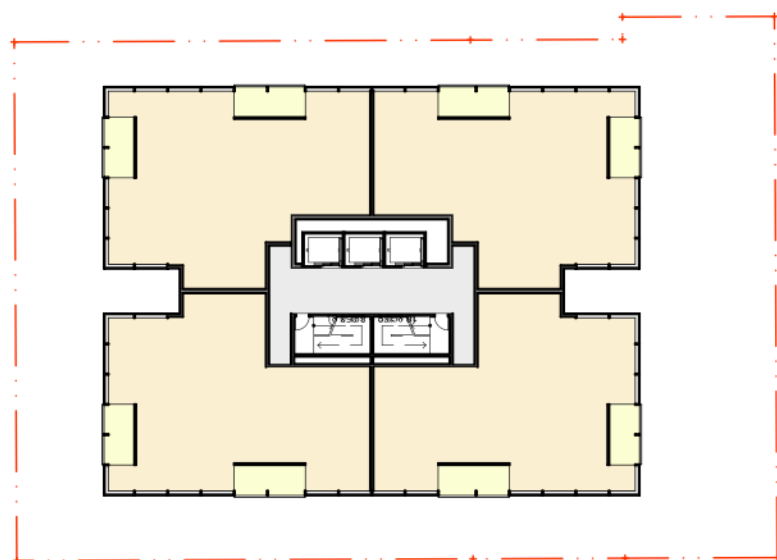

04 PLAN Penthouse Type 1 L30-31
1:500

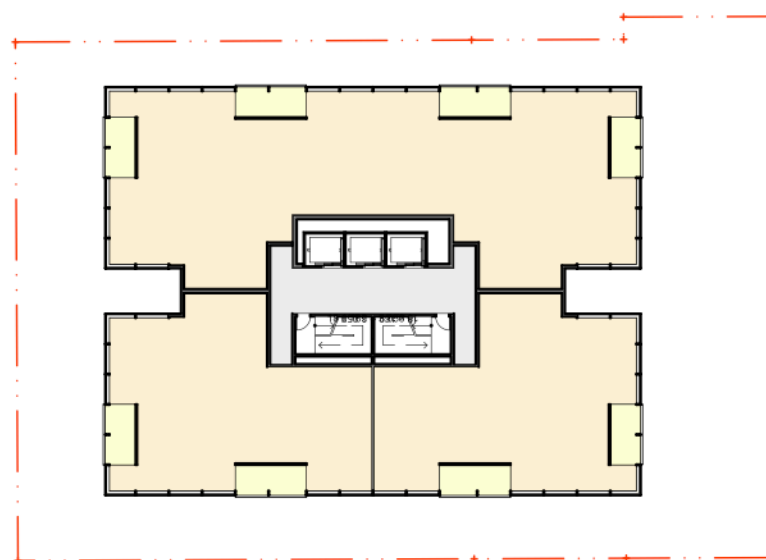

05 PLAN Penthouse Type 2 L32
1:500

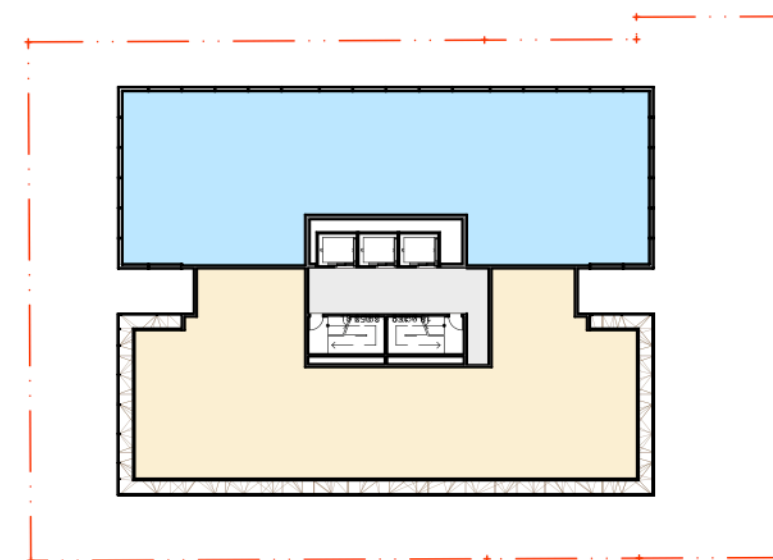

06 PLAN Uber Penthouse and Plantroom L33
1:500