




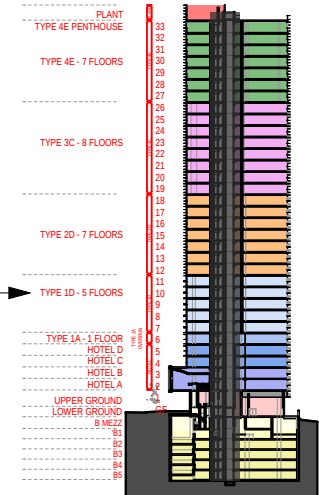
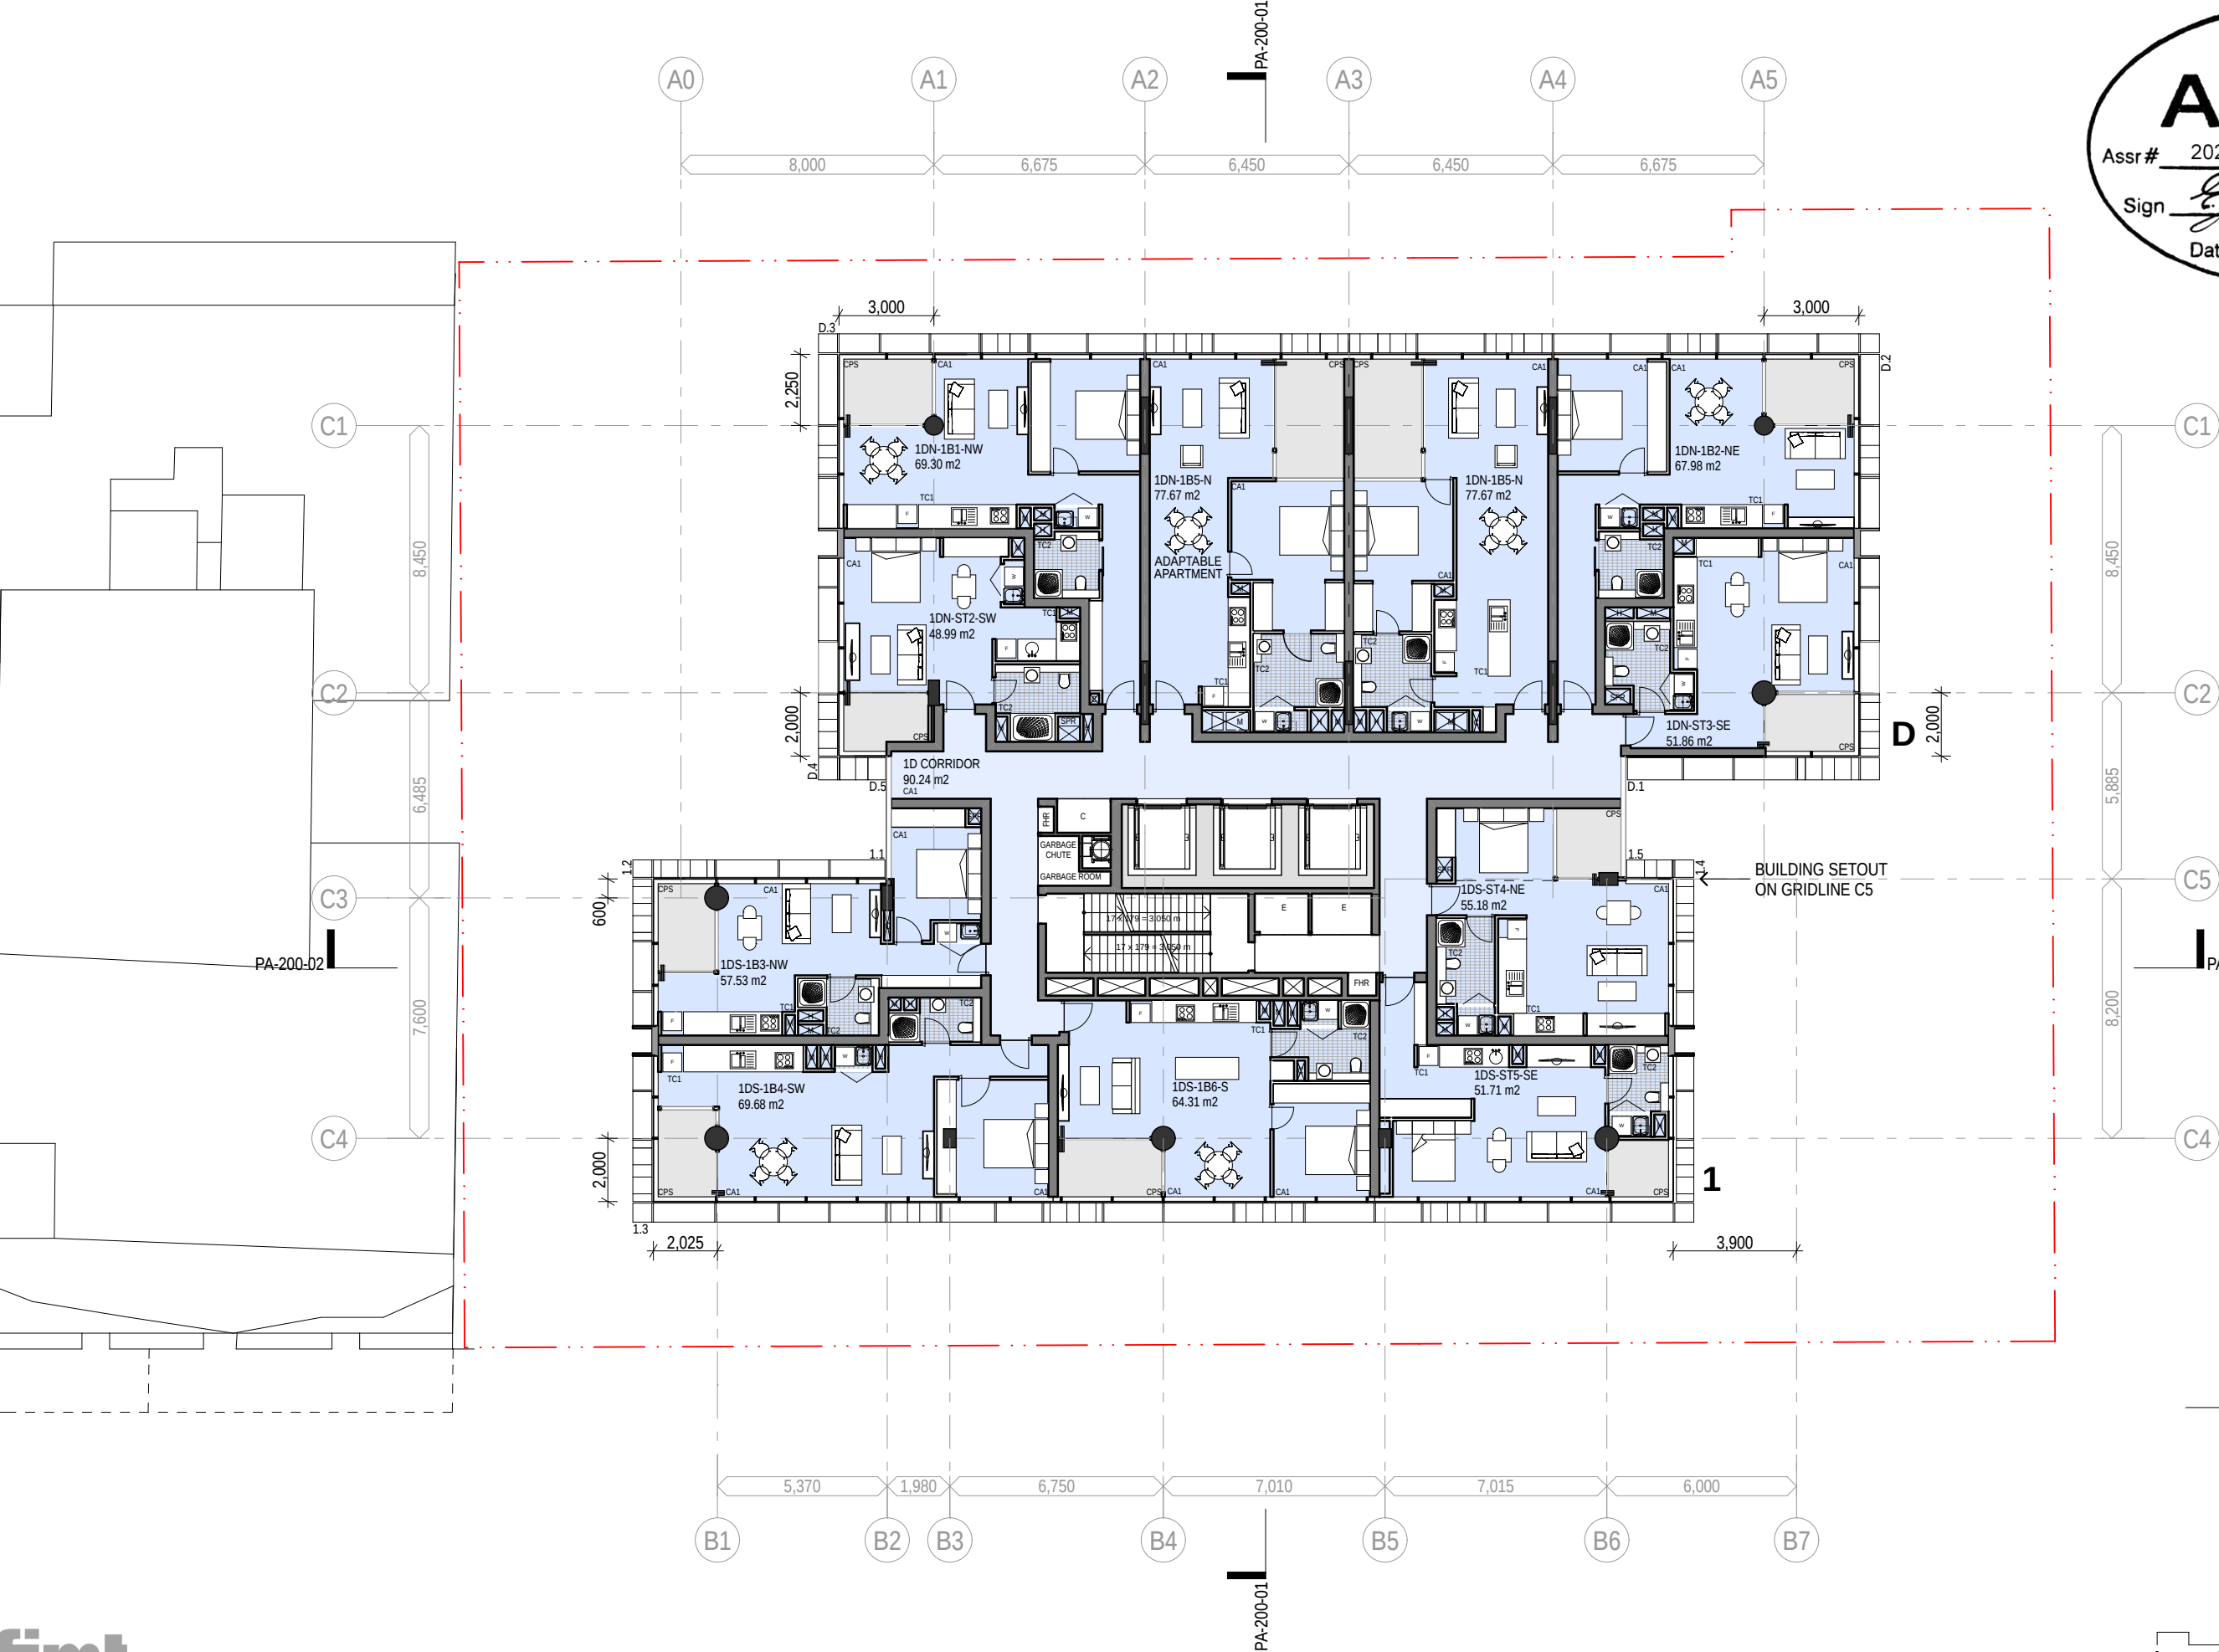
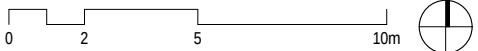
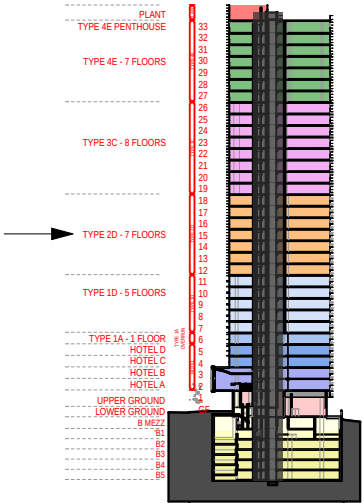
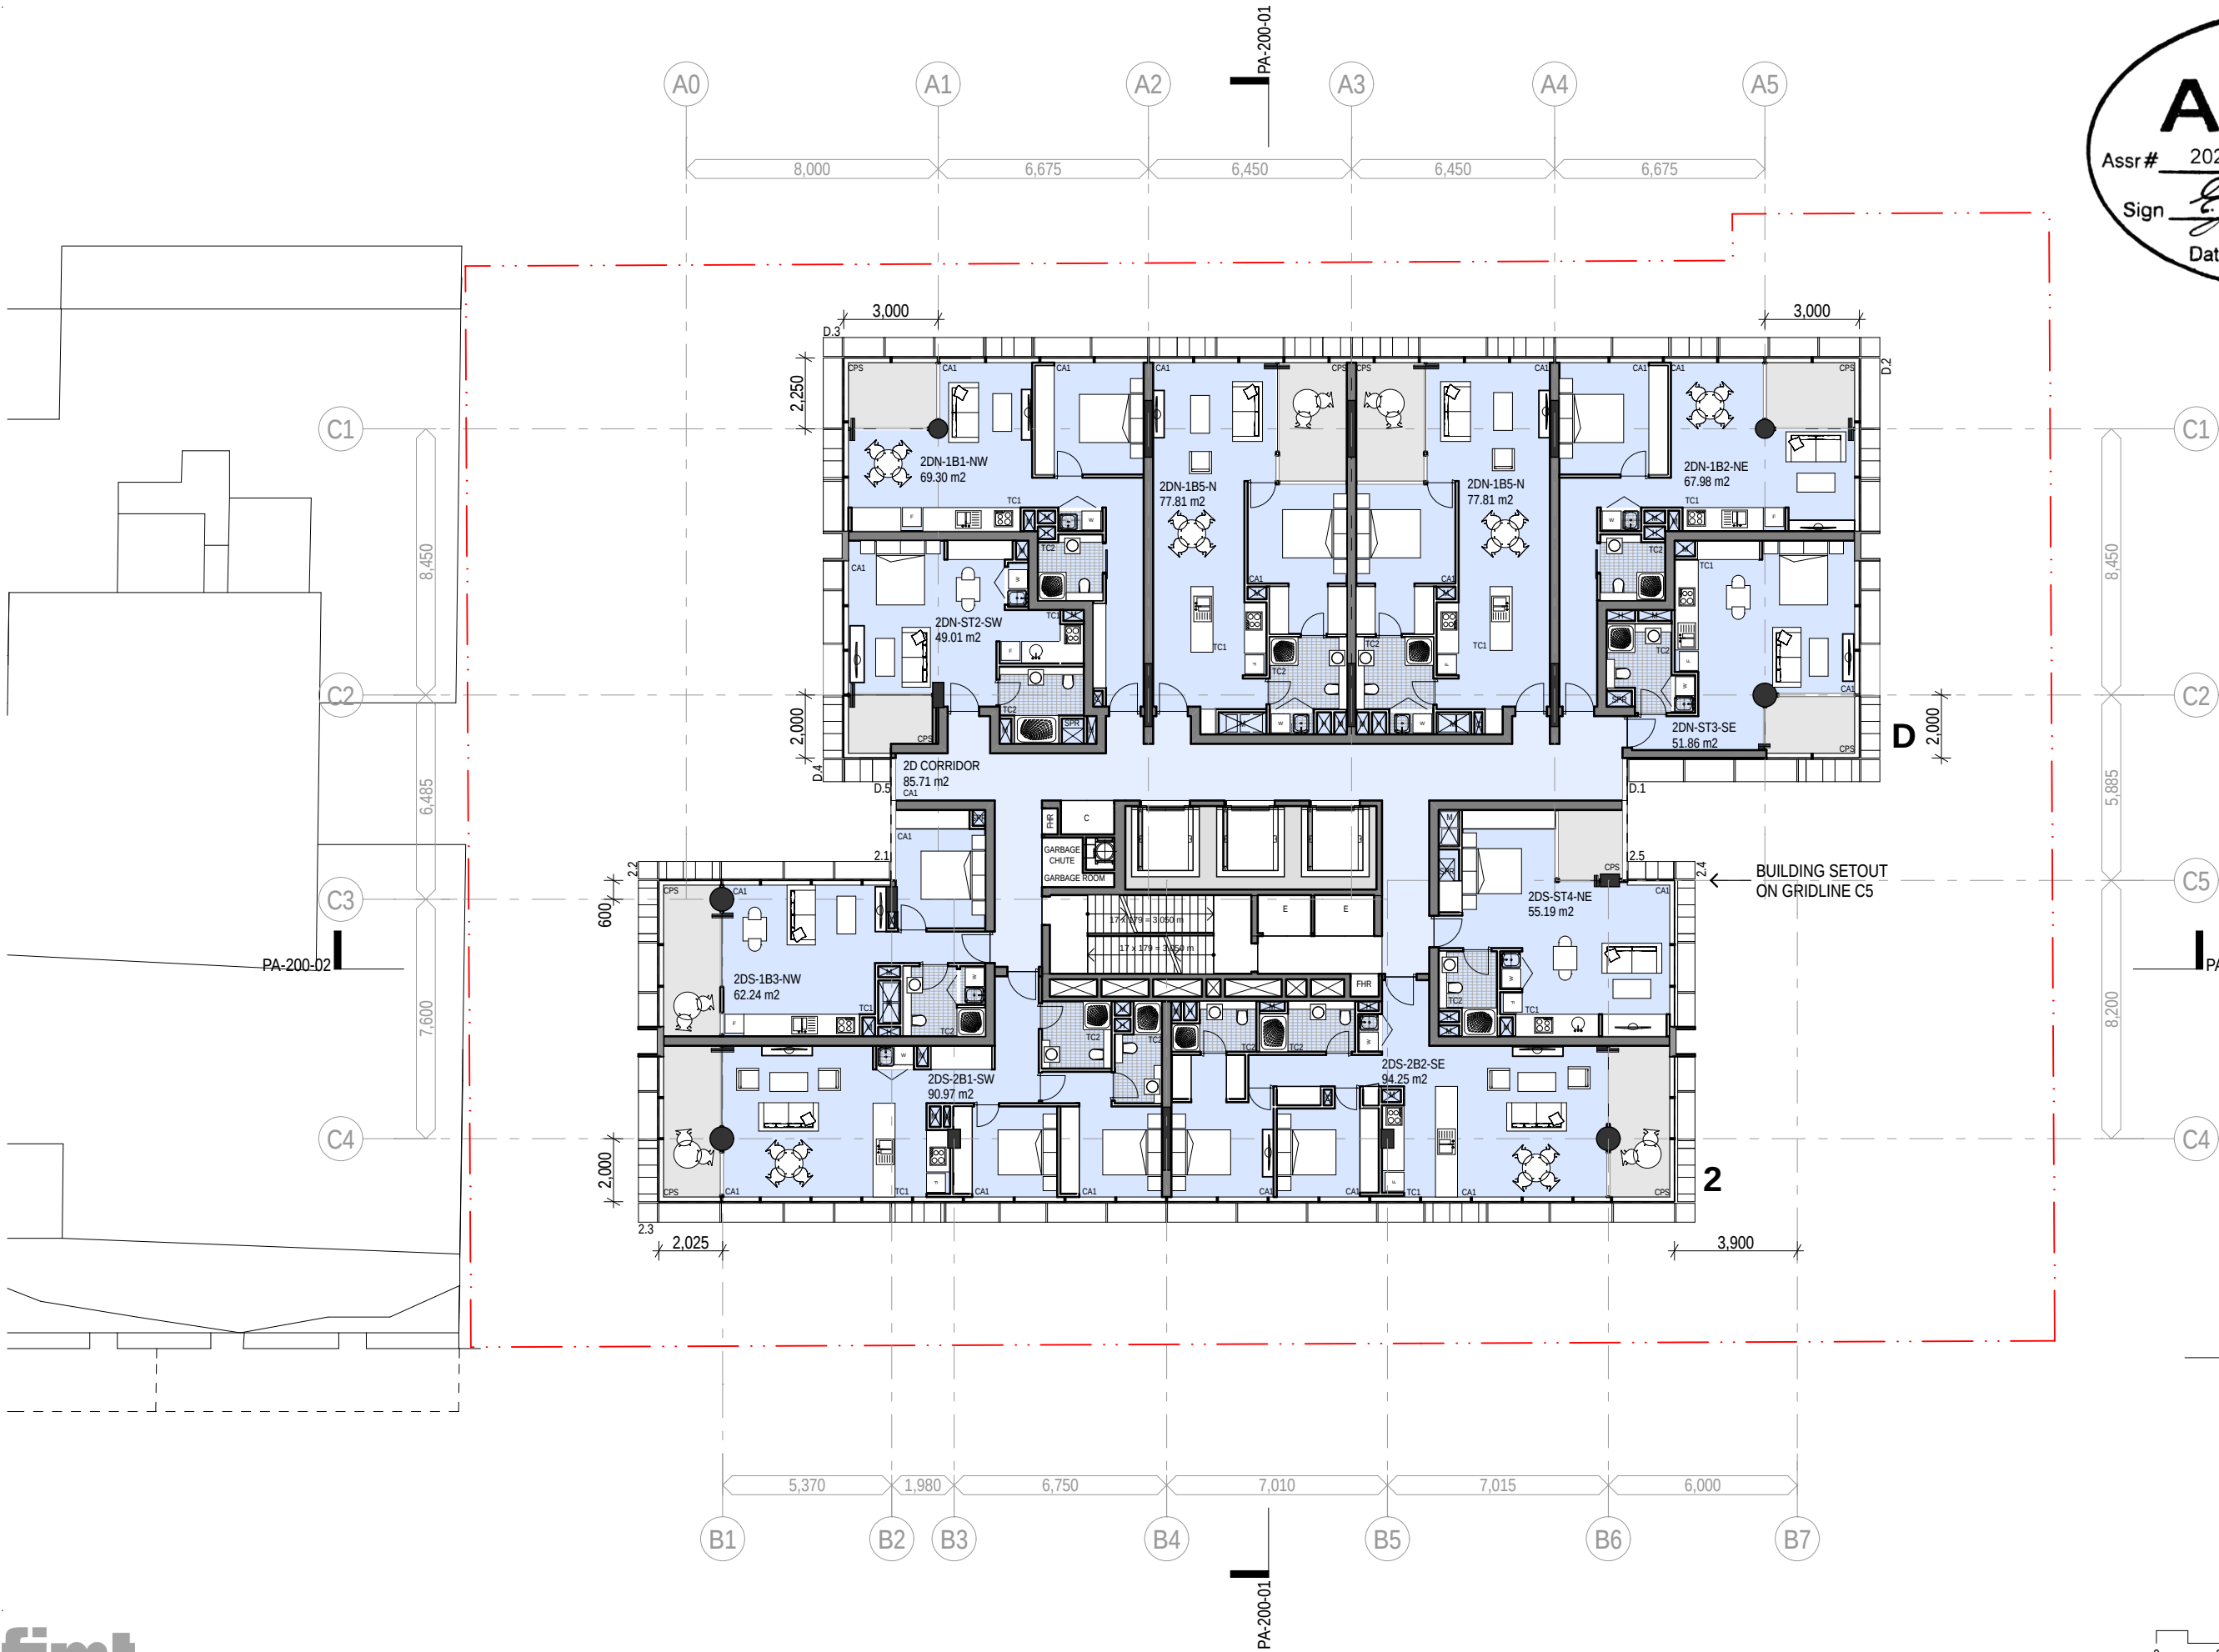
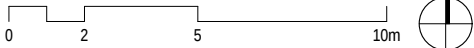


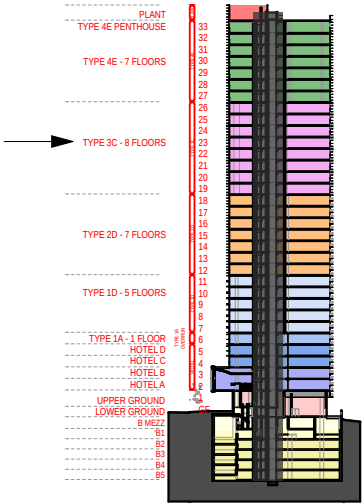


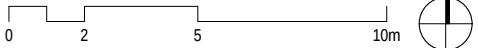



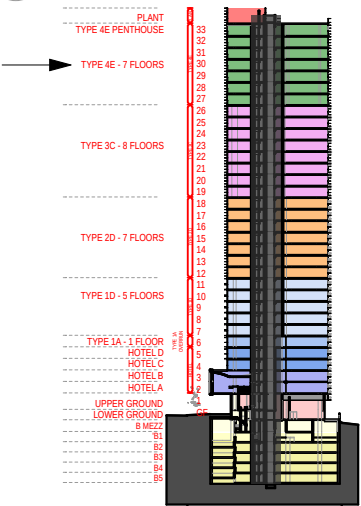


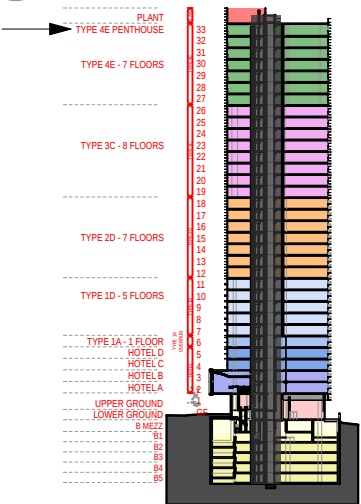

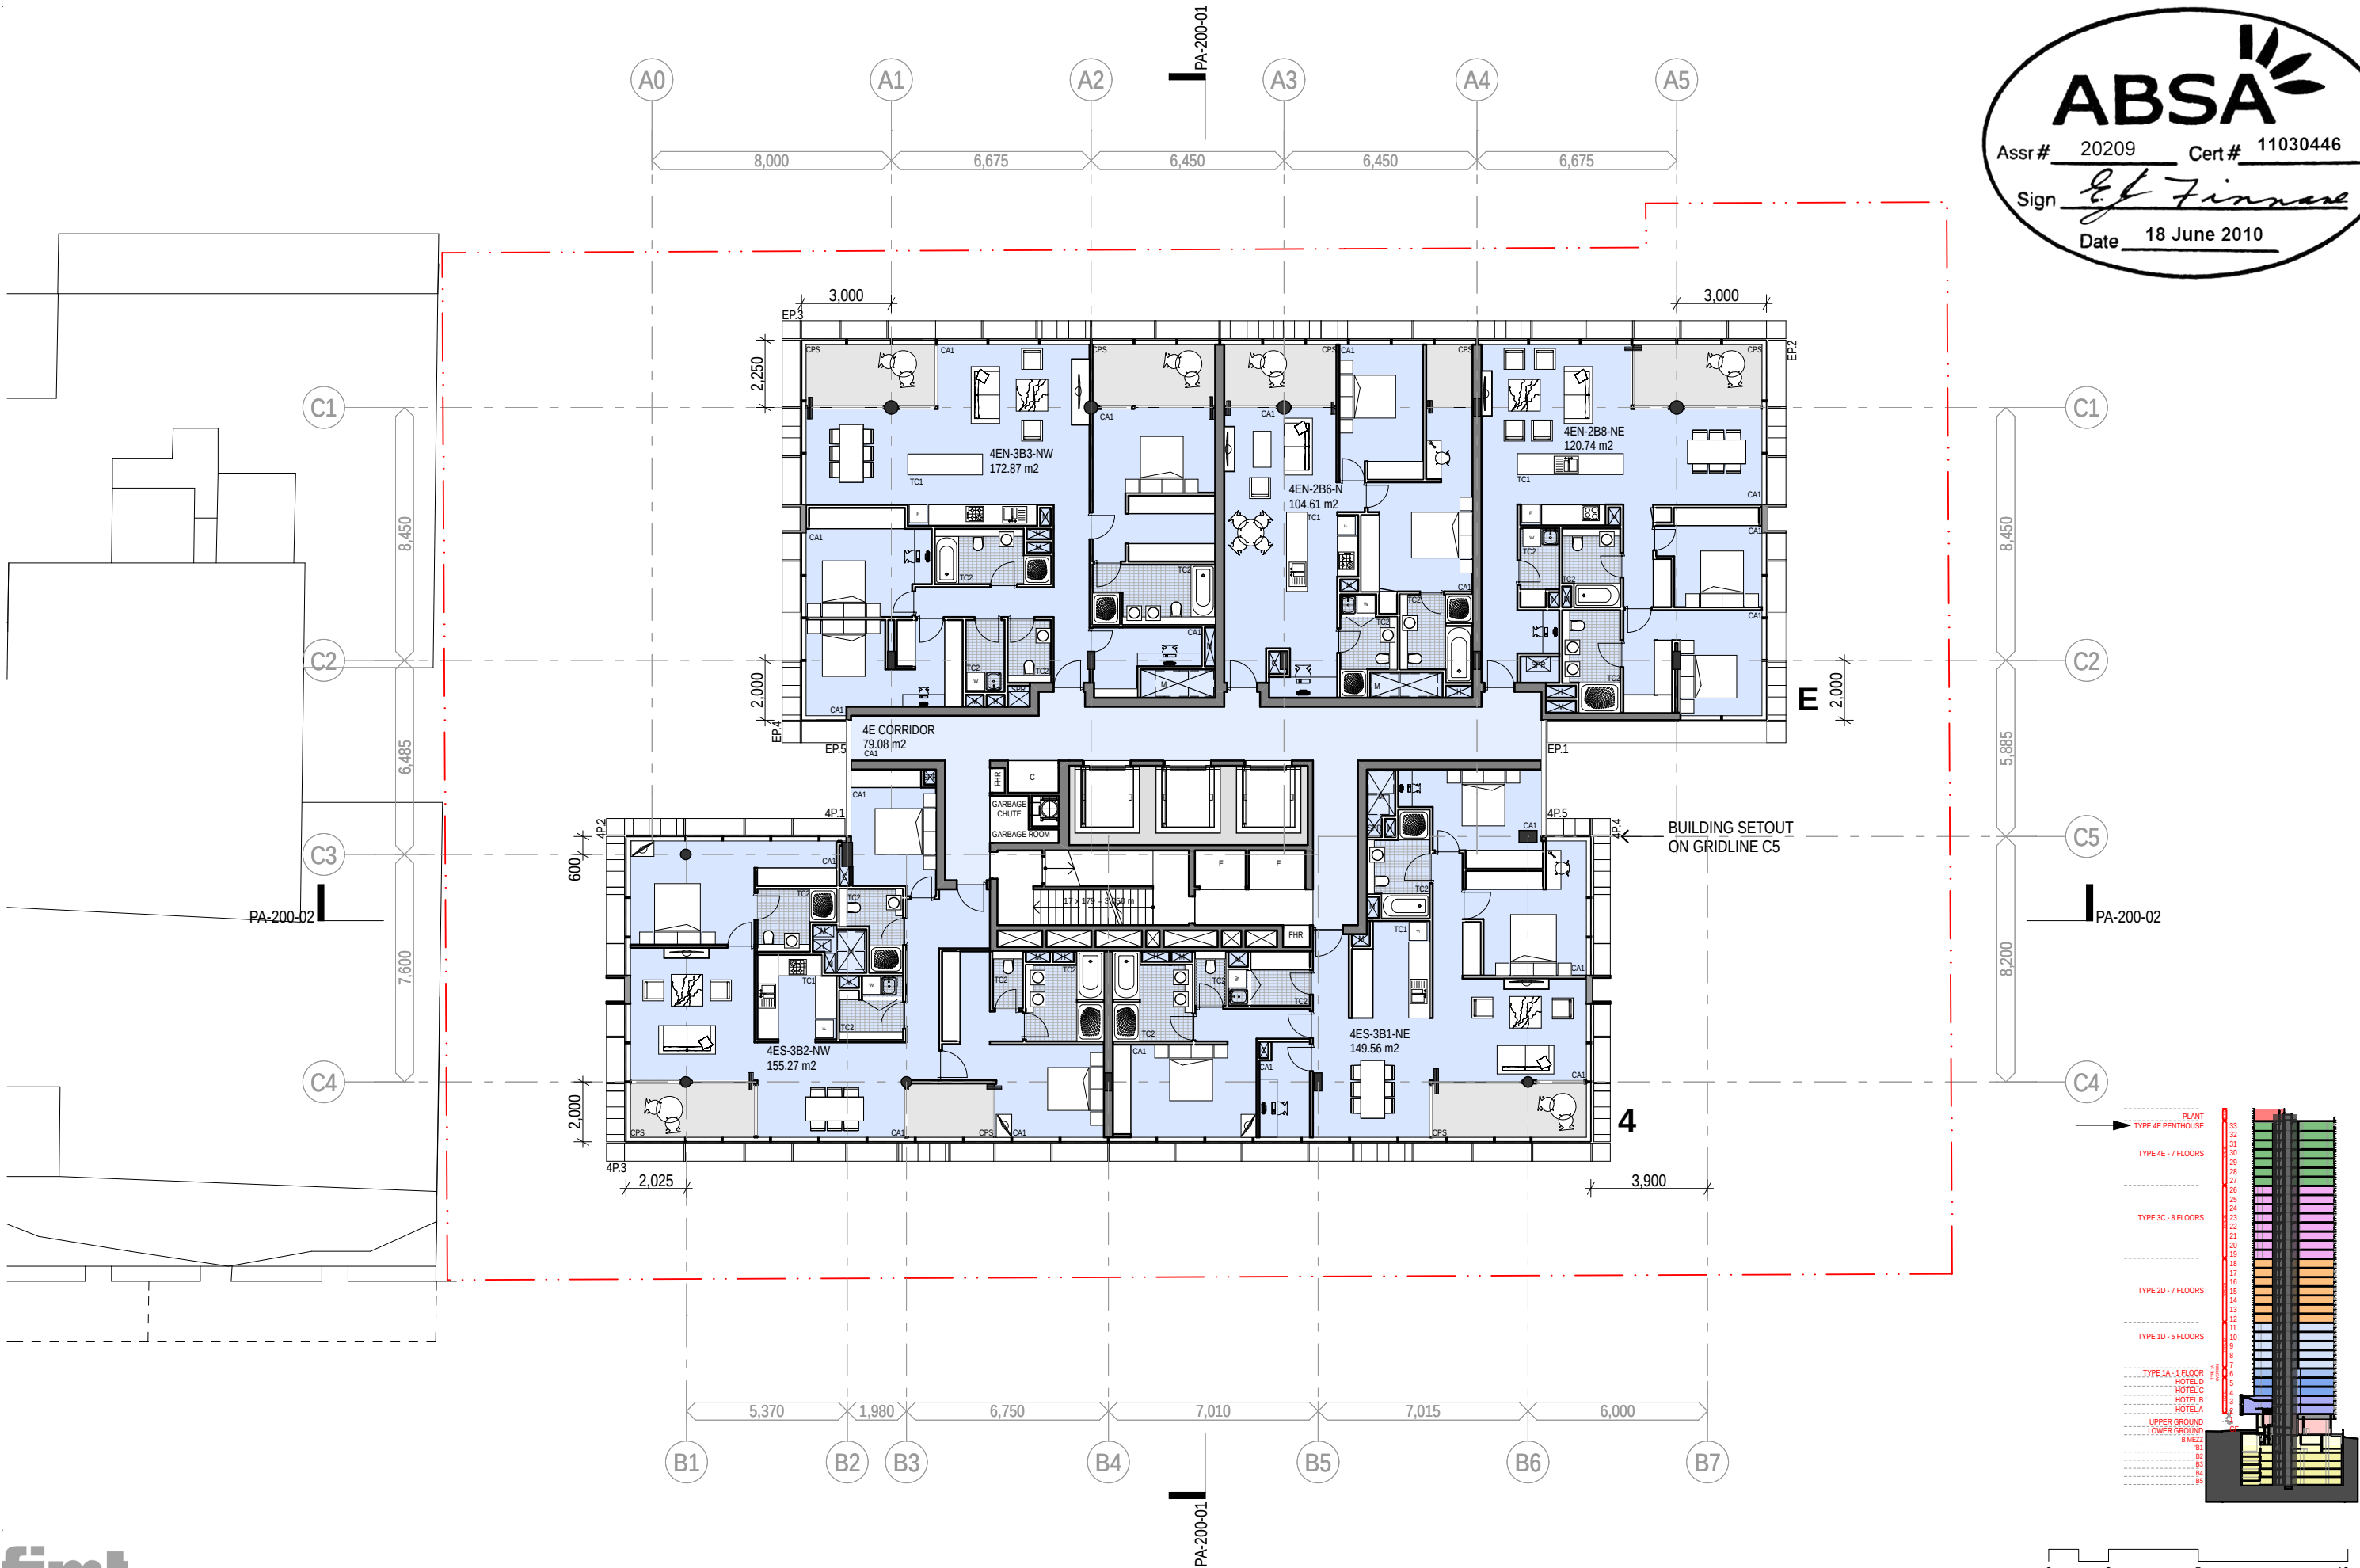


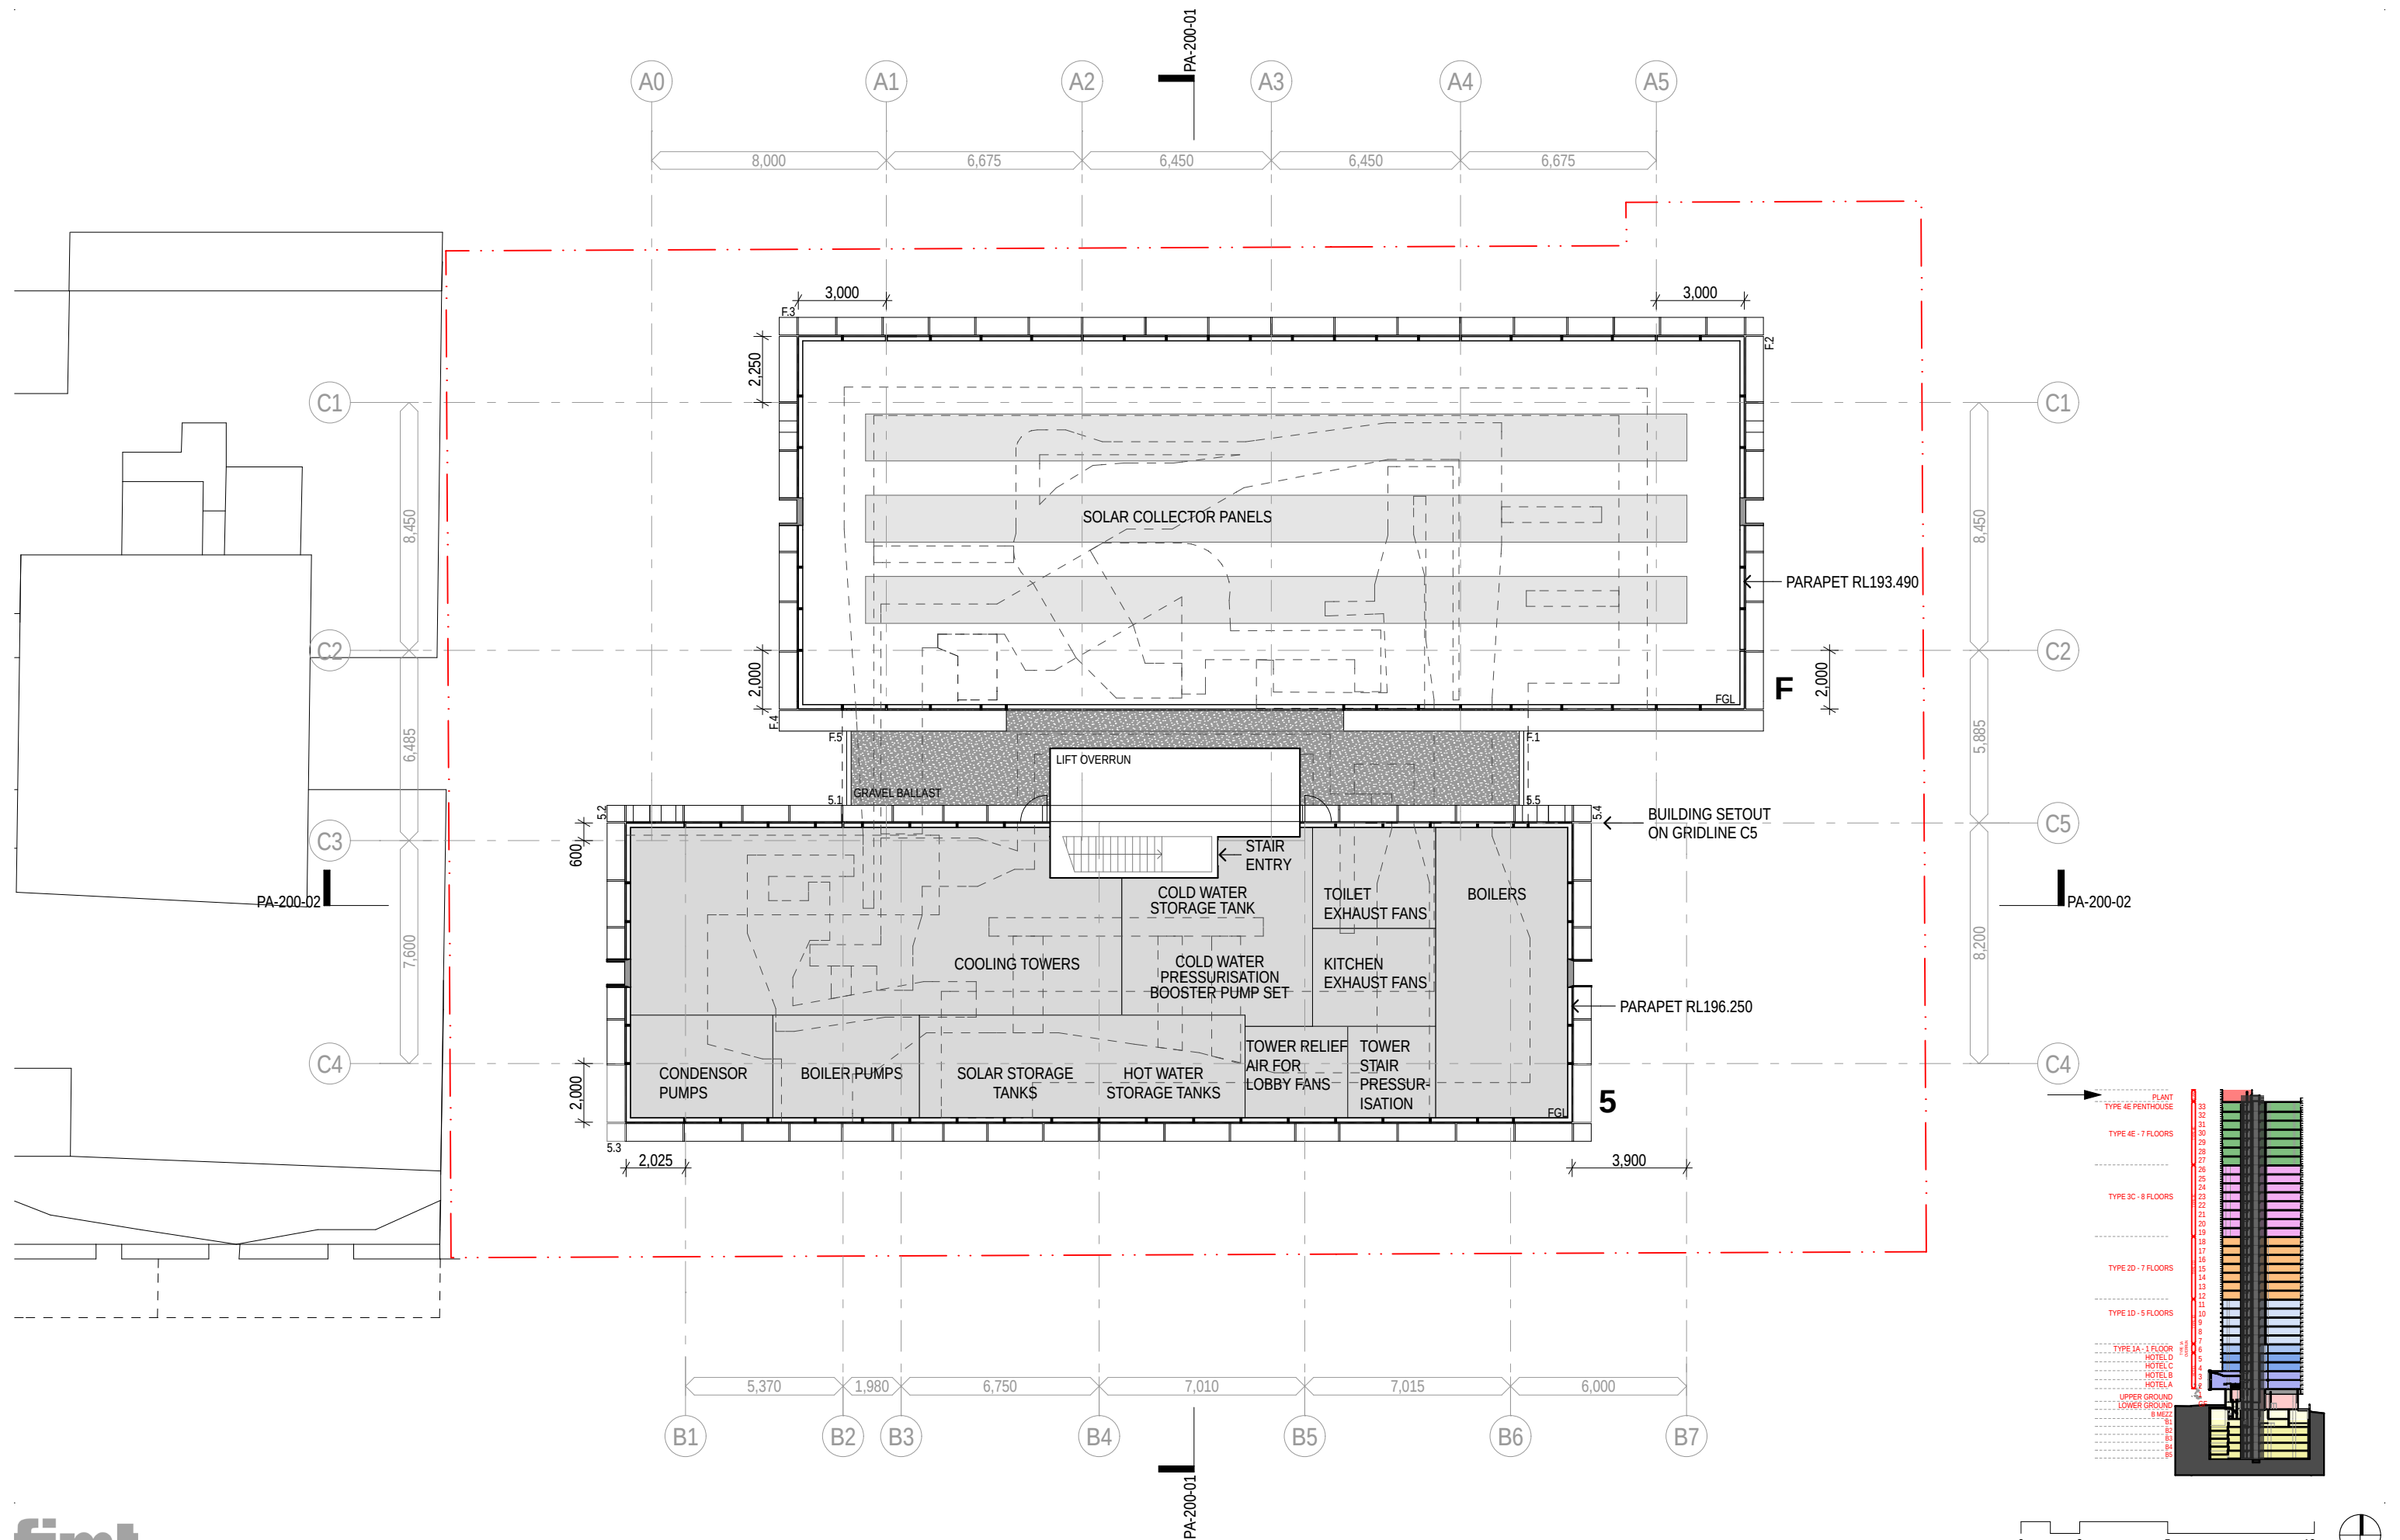

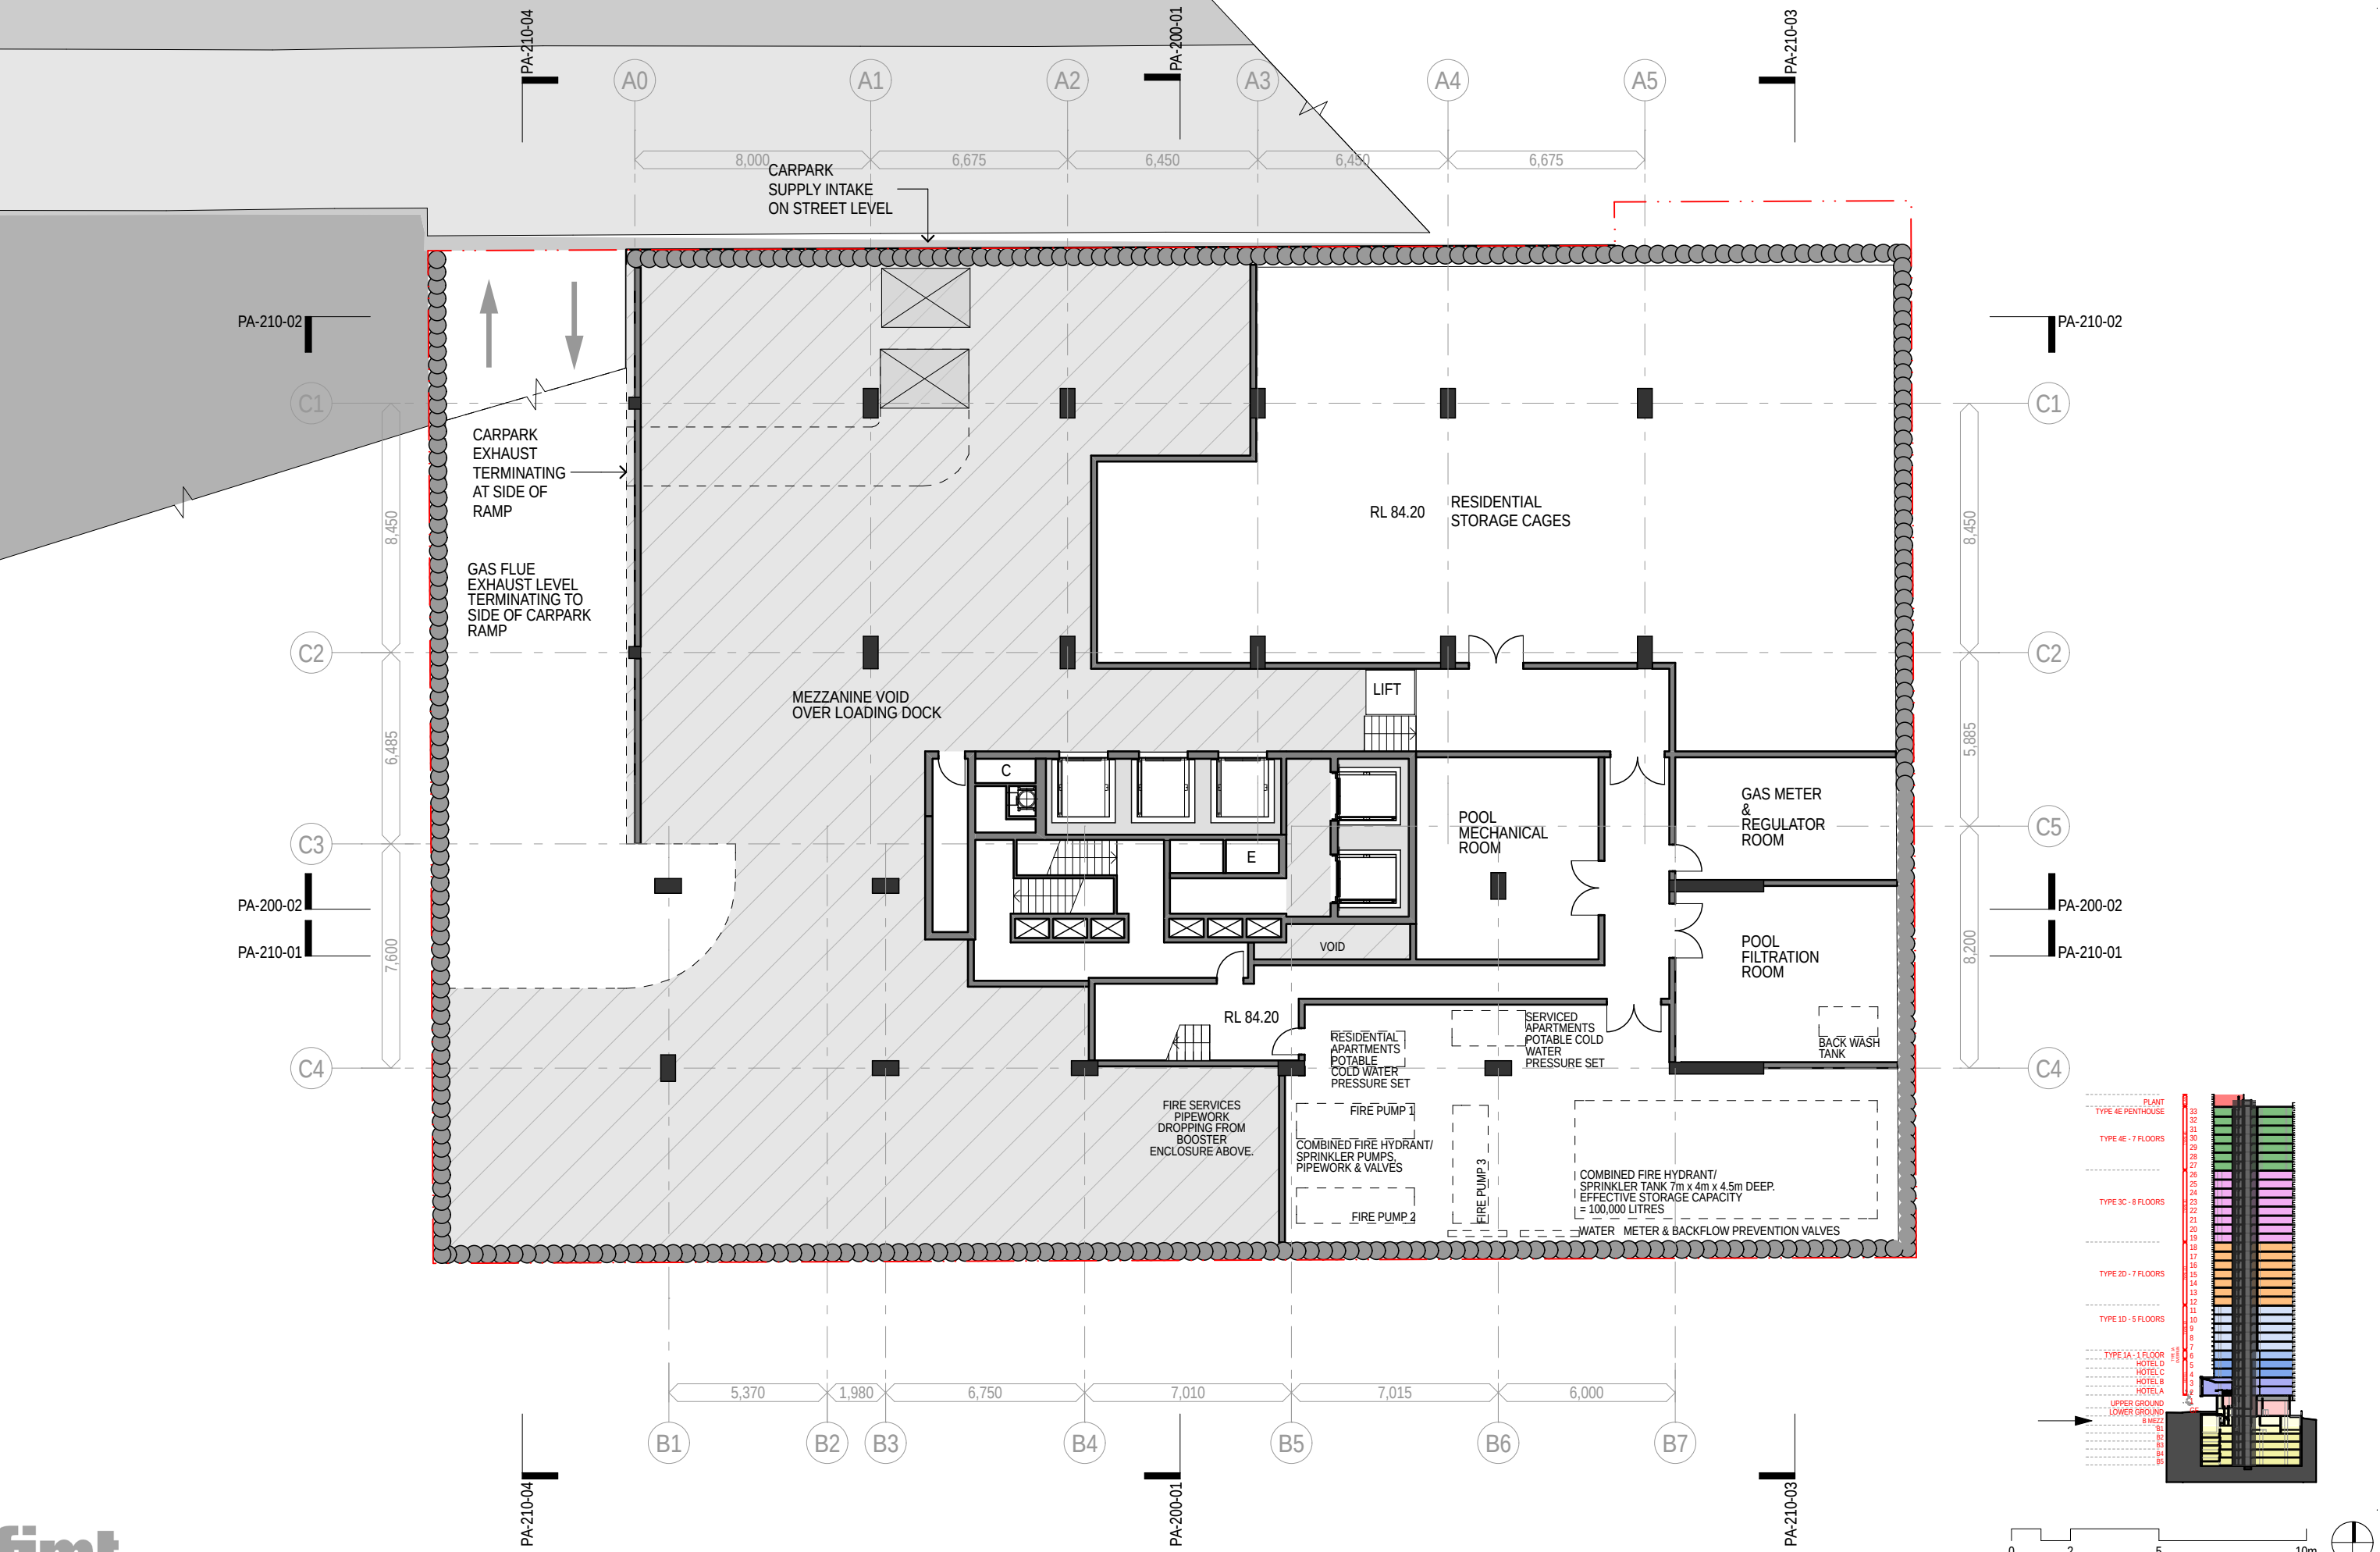

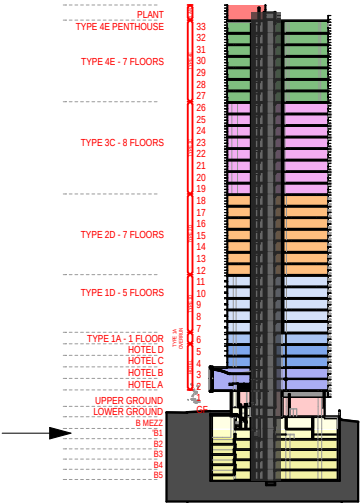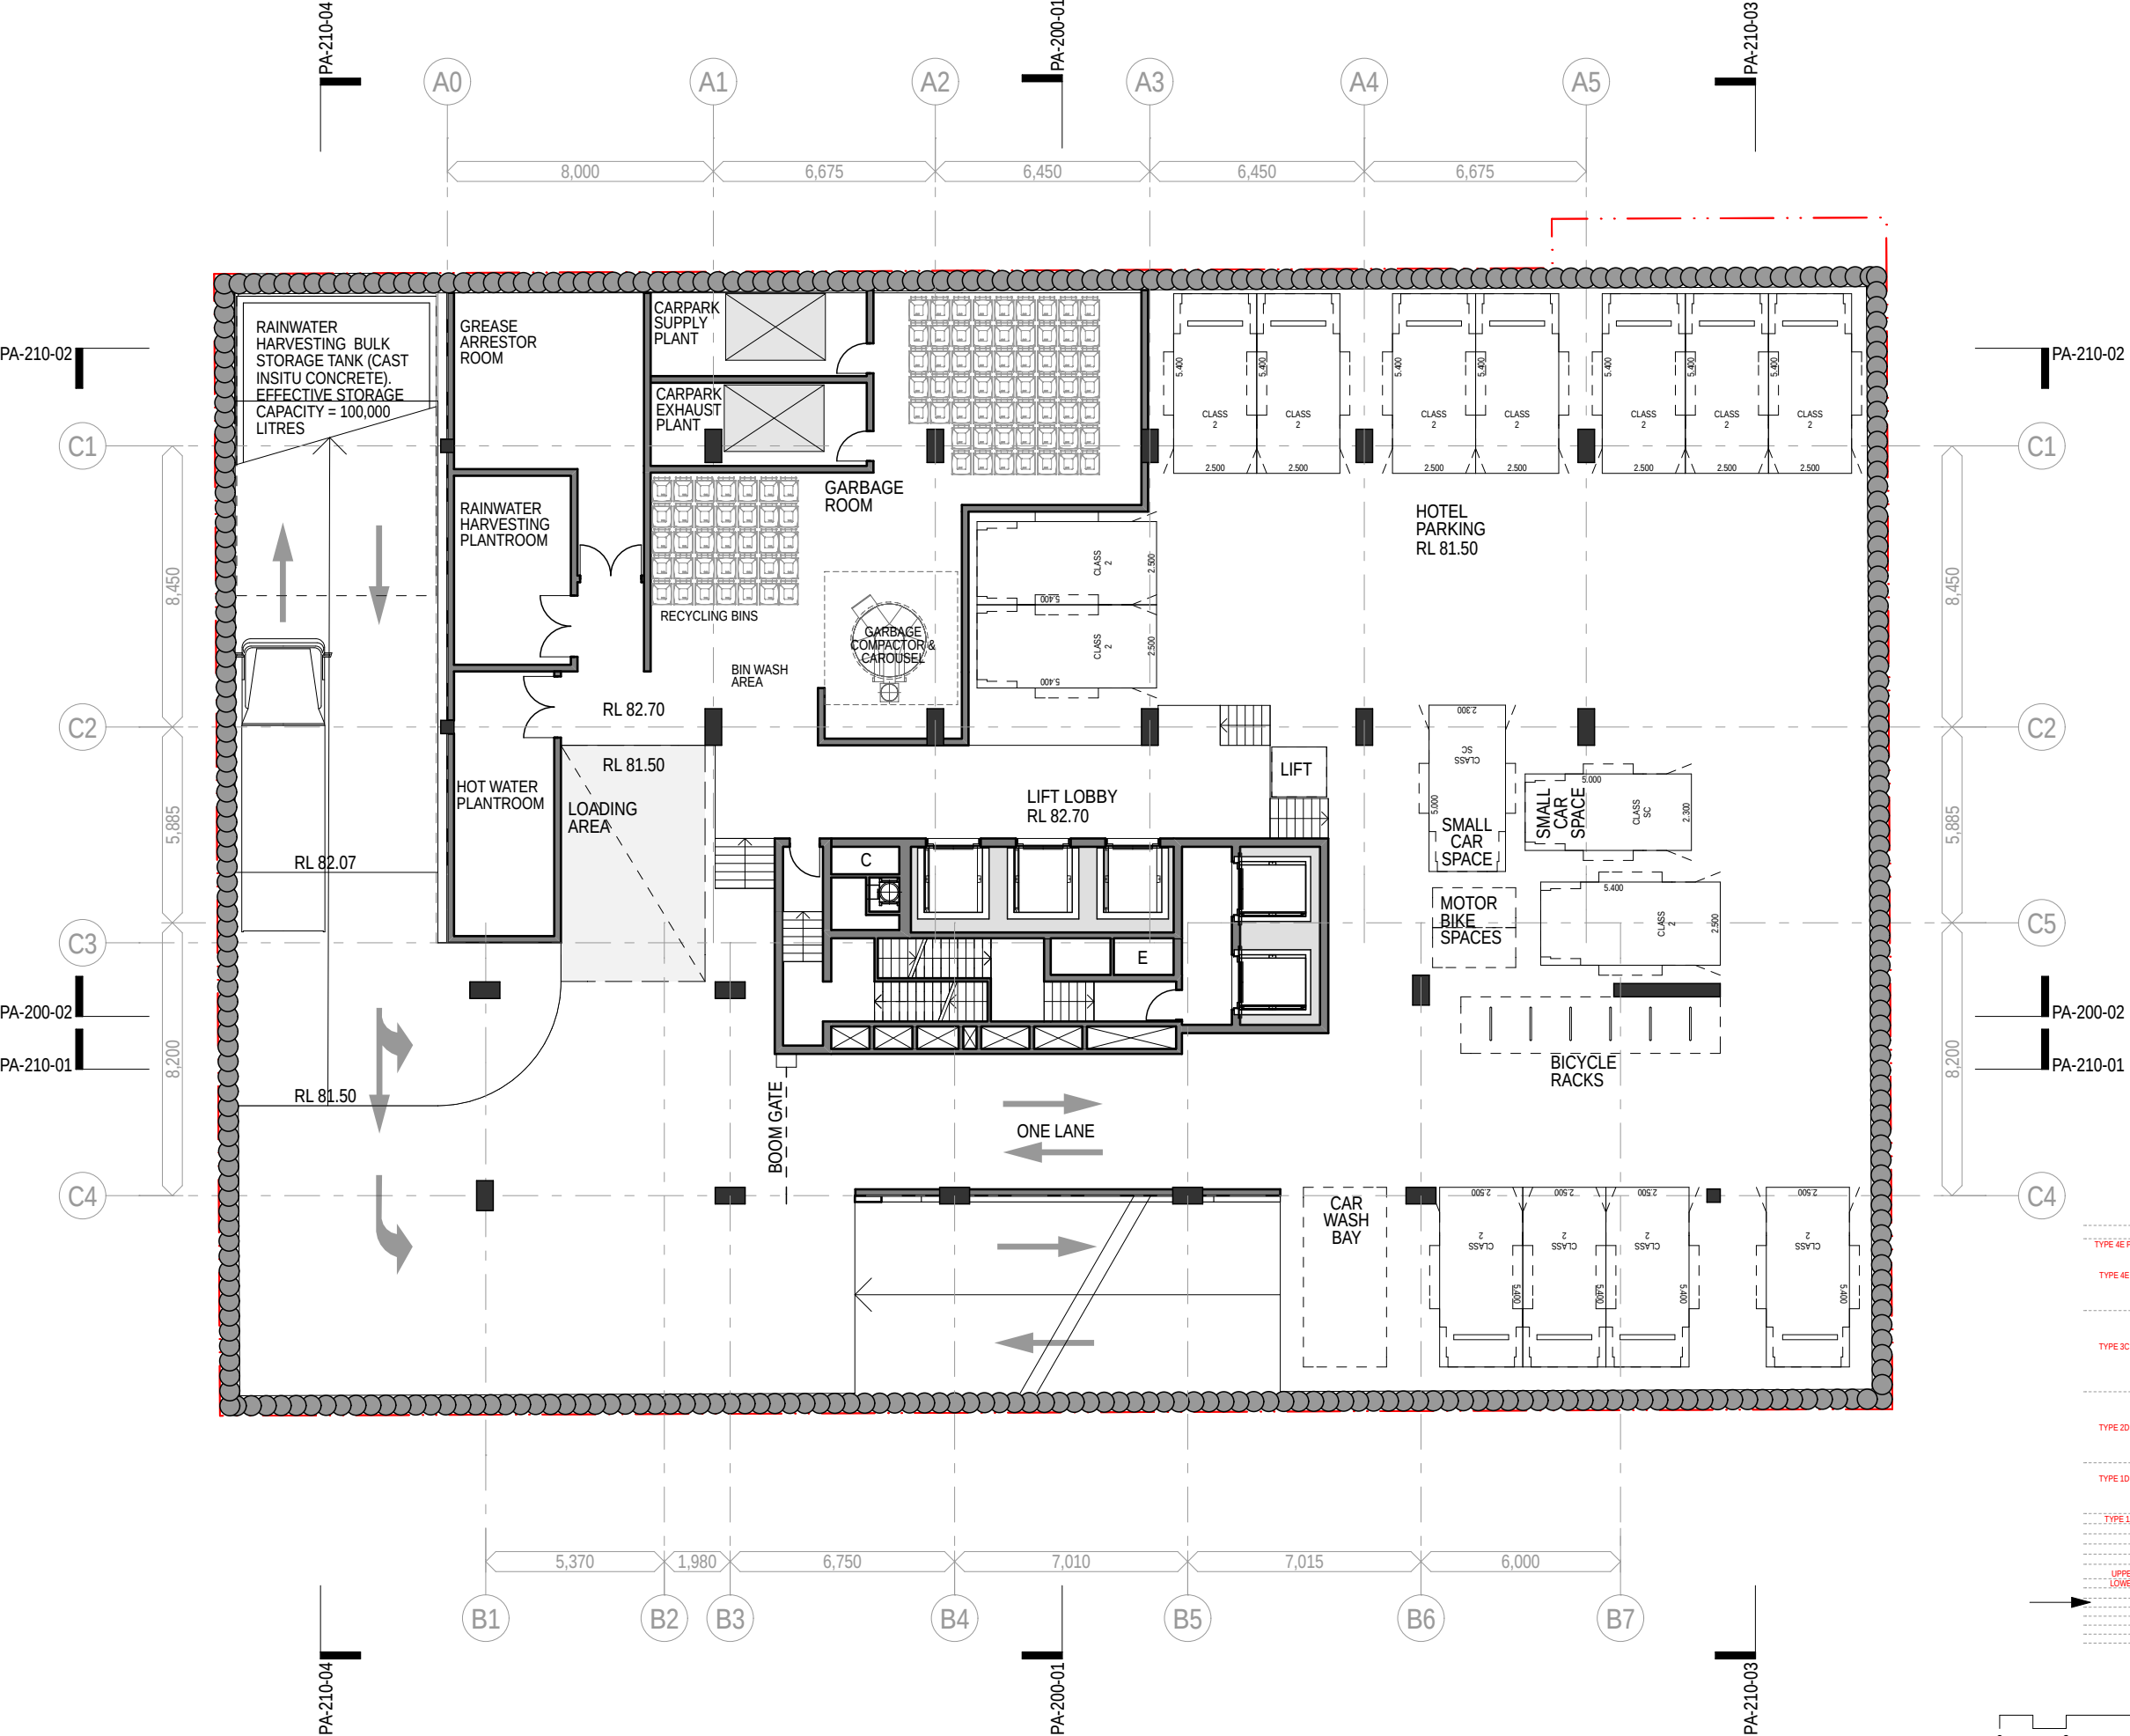



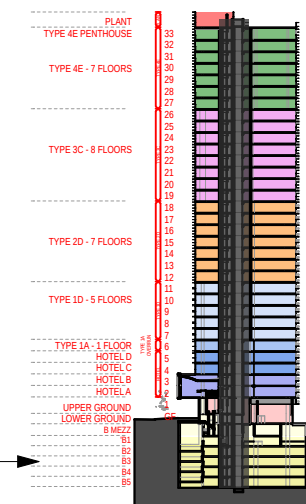

1:200 @ A3

JULY 2010

---

PA-100-17