


Scale: 1:100 A1 Plot Date: 28/03/2011 10:07:07 AM Job No: 3532 Title: TYPE 1D PLAN STORMWATER SERVICES PLAN

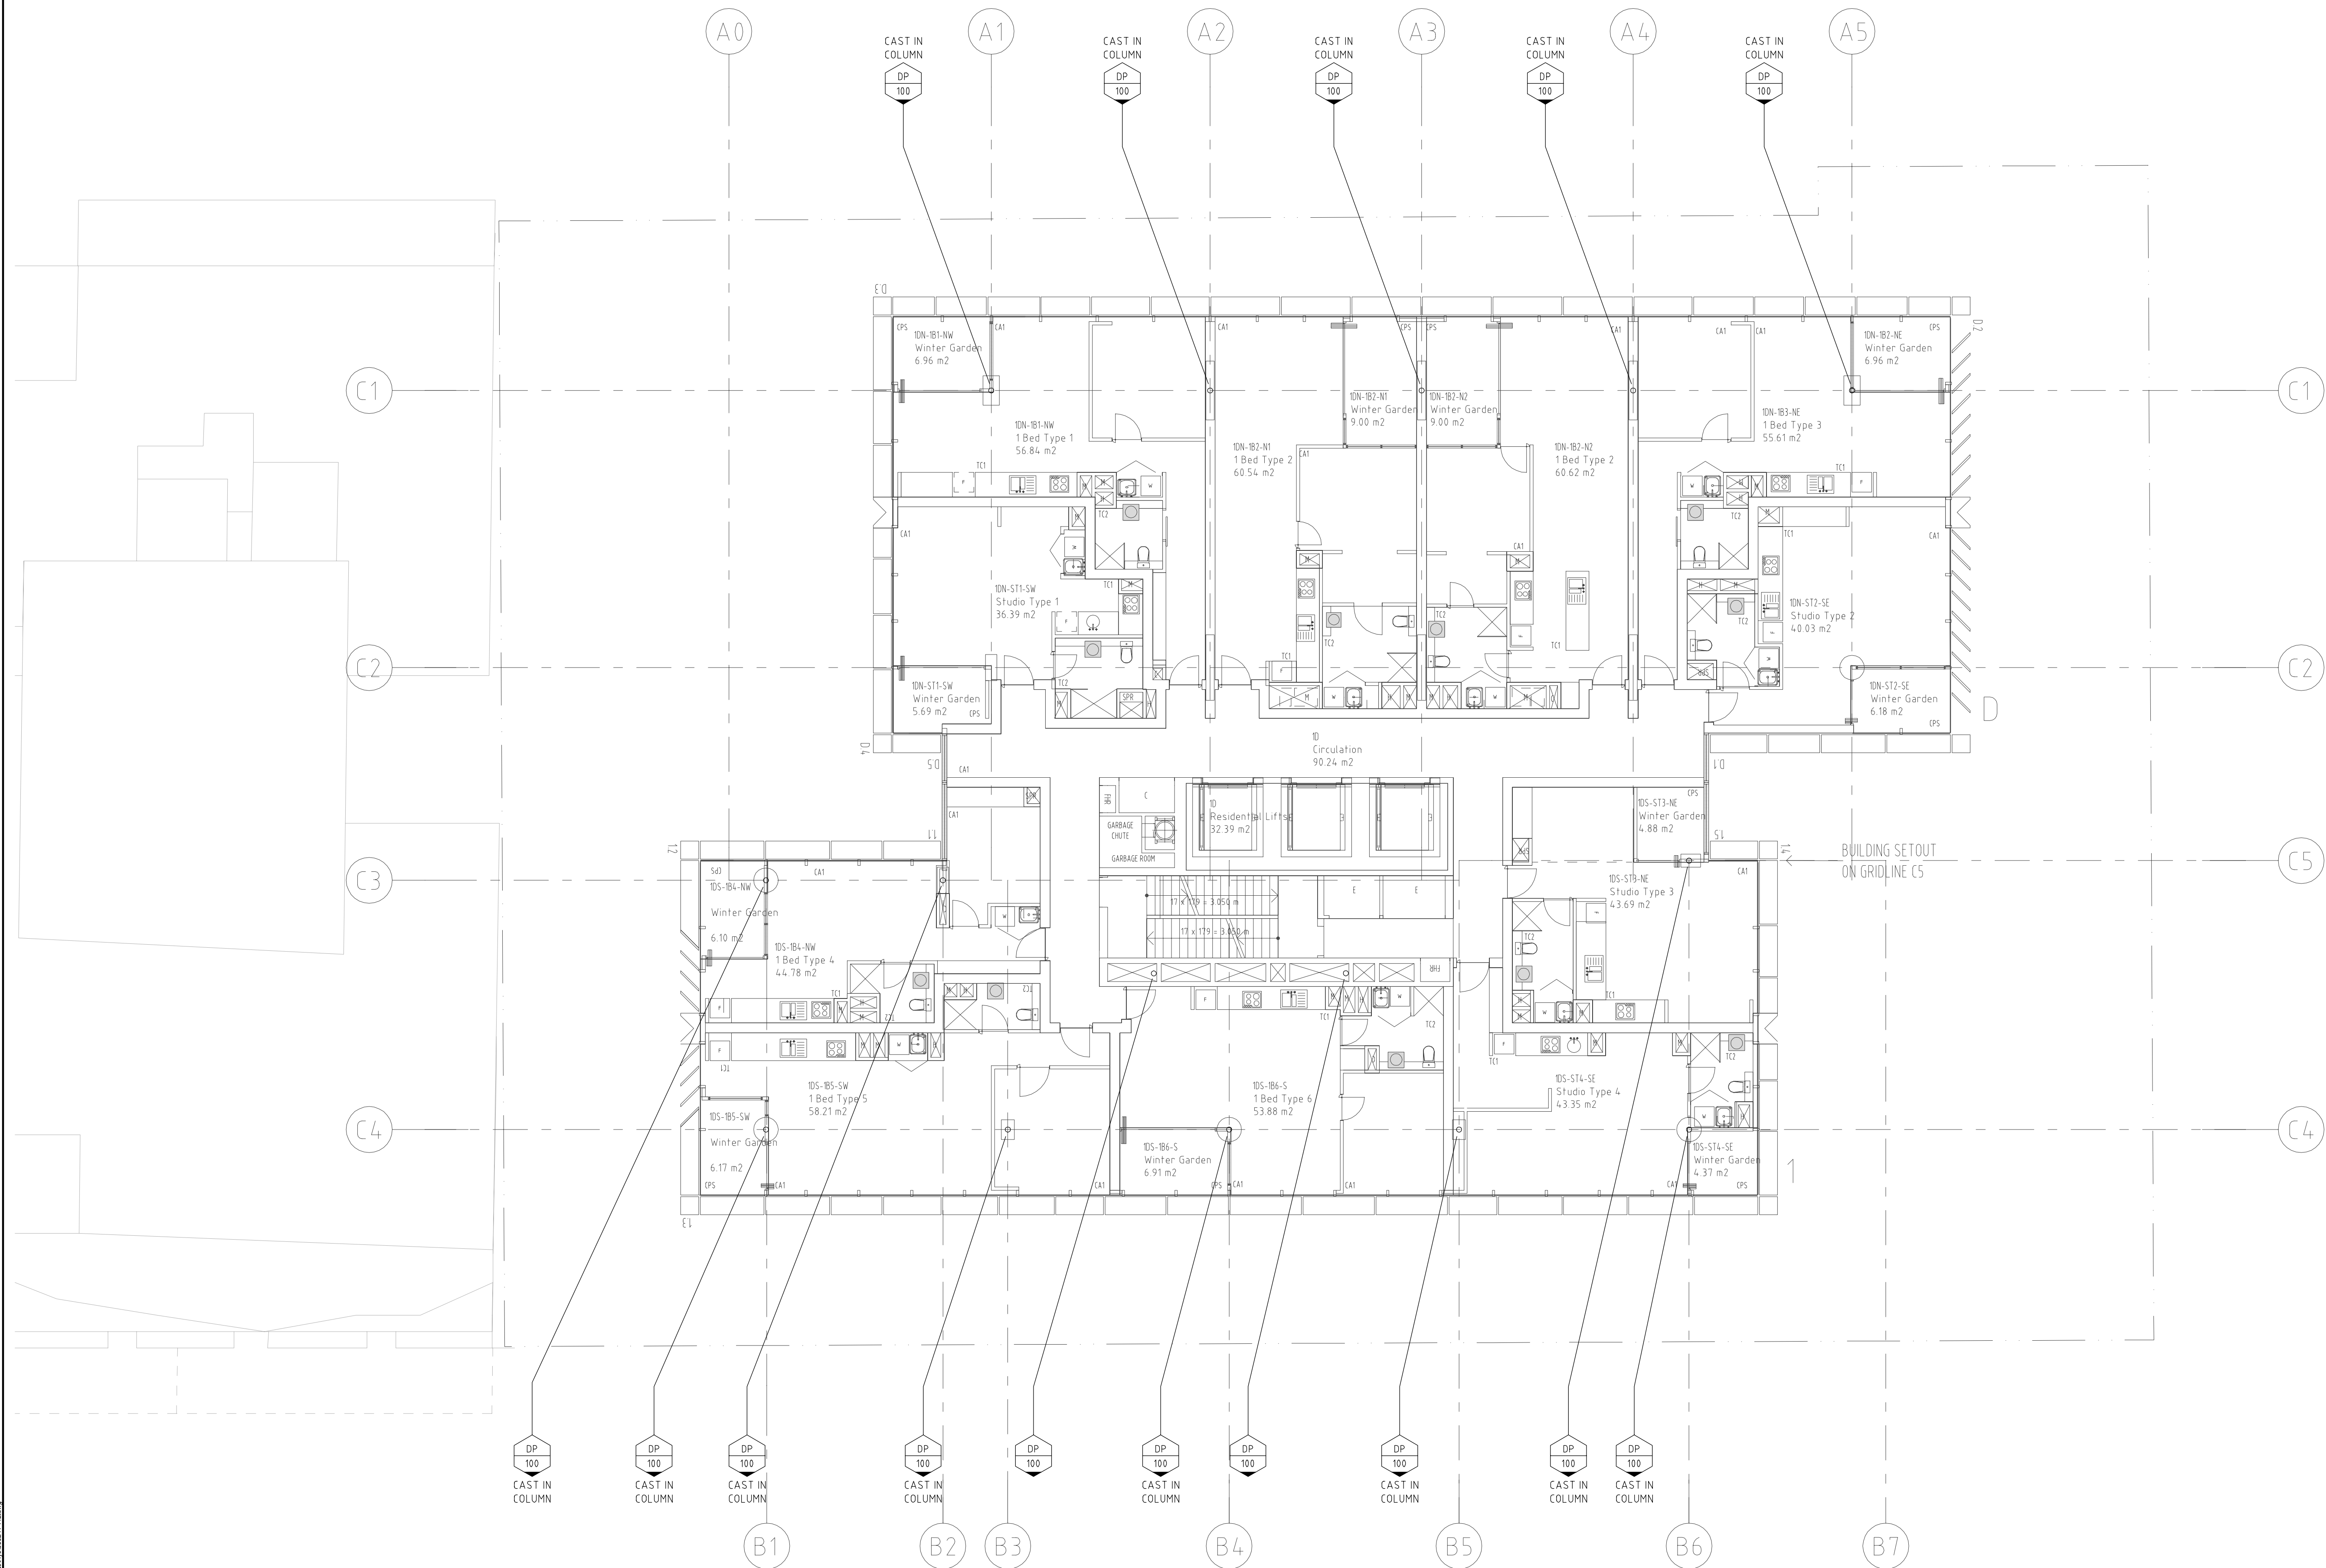

CONCEPT DESIGN
NOT TO BE USED FOR CONSTRUCTION PURPOSES

DO NOT SCALE FROM DRAWINGS, CHECK & VERIFY ALL DIMENSIONS & LEVELS BEFORE COMMENCEMENT OF ANY WORK. THIS DRAWING IS NOT TO BE COPIED IN PART OR WHOLE WITHOUT WRITTEN PERMISSION FROM WARREN SMITH AND PARTNERS.			NOTES	<table><tr><th>ISSUE</th><th>AMENDMENT</th><th>DATE</th><th>CLIENT</th></tr><tr><td>01 02</td><td>CONCEPT DESIGN ISSUE REVISED CONCEPT DESIGN ISSUE</td><td>10/06/10 25/03/11</td><td></td></tr></table>		ISSUE	AMENDMENT	DATE	CLIENT	01 02	CONCEPT DESIGN ISSUE REVISED CONCEPT DESIGN ISSUE	10/06/10 25/03/11		<table><tr><td colspan="2">ARCHITECT</td></tr><tr><td colspan="2">francis-jones morehen thorp fjmt incorporating MGT Sydney</td></tr><tr><td colspan="2">PROJECT</td></tr><tr><td colspan="2">Bancor - Atchison Street St Leonards - NSW</td></tr></table>		ARCHITECT		francis-jones morehen thorp fjmt incorporating MGT Sydney		PROJECT		Bancor - Atchison Street St Leonards - NSW		<table><tr><td colspan="2">SYDNEY Level 5 MCA, 140 George Street, Sydney NSW 2000 Australia T +61 2 9251 7077 F +61 2 9251 7072 E fjm@fjmt.com.au W www.fjmt.com.au</td></tr><tr><td colspan="2">WARREN SMITH & PARTNERS PTY LTD Level 5 MCA, 140 George Street, Sydney NSW 2000 Australia T 02 9299 1312 F 02 9290 1295 E wsp@warrensmith.com.au ABN 36 300 430 126</td></tr></table>		SYDNEY Level 5 MCA, 140 George Street, Sydney NSW 2000 Australia T +61 2 9251 7077 F +61 2 9251 7072 E fjm@fjmt.com.au W www.fjmt.com.au		WARREN SMITH & PARTNERS PTY LTD Level 5 MCA, 140 George Street, Sydney NSW 2000 Australia T 02 9299 1312 F 02 9290 1295 E wsp@warrensmith.com.au ABN 36 300 430 126		Warren Smith & Partners Pty Ltd A 1st Floor, 123 Clarence Street, Sydney 2000 NSW Australia T 02 9299 1312 F 02 9290 1295 E wsp@warrensmith.com.au ABN 36 300 430 126		SERVING THE CONSTRUCTION INDUSTRY SINCE 1981				Consulting Engineers Hydraulic Services Civil Engineering Fire Protection Sydney Water Accredited • Water Servicing Co-ordinator • Design and Project Management		TITLE TYPE 1D PLAN STORMWATER SERVICES PLAN	
ISSUE	AMENDMENT	DATE	CLIENT																																				
01 02	CONCEPT DESIGN ISSUE REVISED CONCEPT DESIGN ISSUE	10/06/10 25/03/11																																					
ARCHITECT																																							
francis-jones morehen thorp fjmt incorporating MGT Sydney																																							
PROJECT																																							
Bancor - Atchison Street St Leonards - NSW																																							
SYDNEY Level 5 MCA, 140 George Street, Sydney NSW 2000 Australia T +61 2 9251 7077 F +61 2 9251 7072 E fjm@fjmt.com.au W www.fjmt.com.au																																							
WARREN SMITH & PARTNERS PTY LTD Level 5 MCA, 140 George Street, Sydney NSW 2000 Australia T 02 9299 1312 F 02 9290 1295 E wsp@warrensmith.com.au ABN 36 300 430 126																																							
SCALE 1:100 @ A1 1:200 @ A3		DRAWN DN		DESIGNED DN		CHECKED		APPROVED																															
DATE March 2010		DRAWING No. H-112		ISSUE 02		JOB No. 3532																																	