


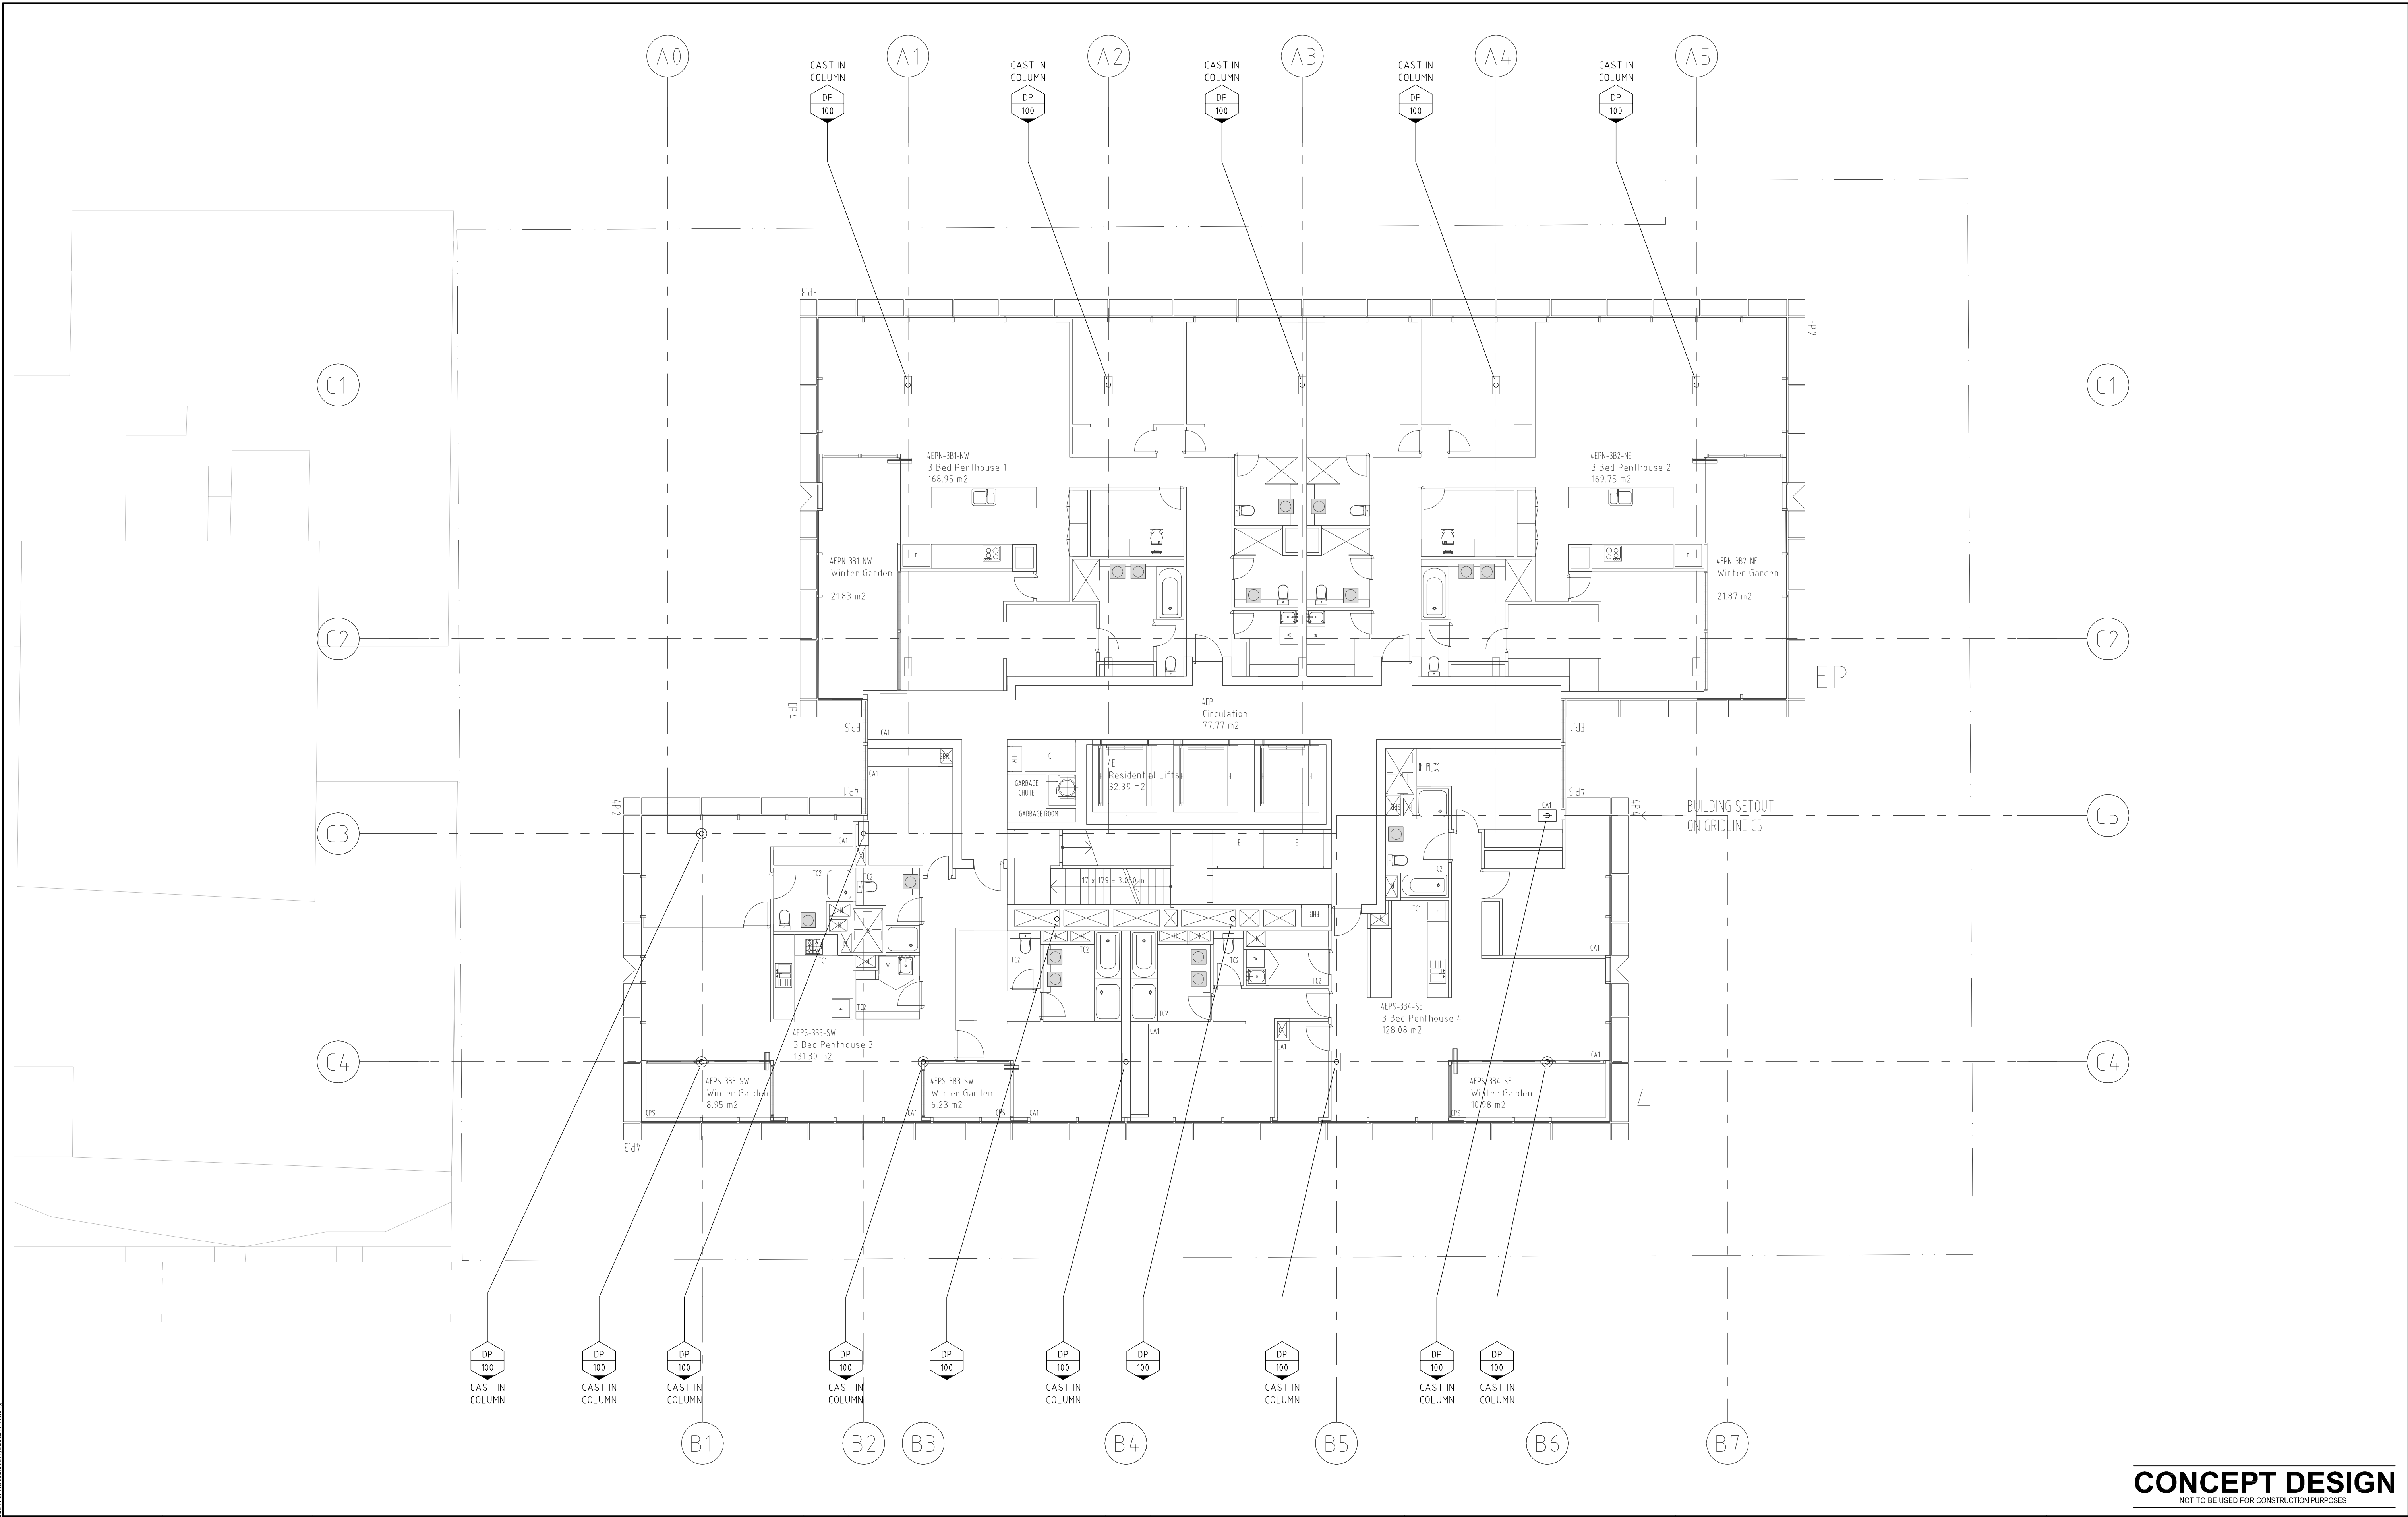

CONCEPT DESIGN
NOT TO BE USED FOR CONSTRUCTION PURPOSES

DO NOT SCALE FROM DRAWINGS, CHECK & VERIFY ALL DIMENSIONS & LEVELS BEFORE COMMENCEMENT OF ANY WORK. THIS DRAWING IS NOT TO BE COPIED IN PART OR WHOLE WITHOUT WRITTEN PERMISSION FROM WARREN SMITH AND PARTNERS.	NORTH POINT	NOTES	ISSUE	AMENDMENT	DATE	CLIENT	ARCHITECT	SYDNEY Level 5 MCA, 140 George Street Sydney NSW 2000 Australia T +61 2 9251 7077 F +61 2 9251 7072 E fjmt@fjmt.com.au W www.fjmt.com.au INCORPORATED ARCHITECTS (NSW) PTY LTD (ABN 36 300 430 126)	Warren Smith & Partners Pty Ltd A 1st Floor, 123 Clarence Street, Sydney 2000 NSW Australia T 02 9299 1312 F 02 9290 1295 E wsp@warrensmith.com.au ABN 36 300 430 126 	TITLE TYPE 4E PENTHOUSE PLAN STORMWATER SERVICES PLAN				
										PROJECT Bancor - Atchison Street St Leonards - NSW	SCALE 1:100 @ A1 1:200 @ A3	DRAWN DN	DESIGNED DN	CHECKED
DATE March 2010		DRAWING No. H-116		ISSUE 02		JOB No. 3532								

Scale: 1:200 A1/A2 Top of Floor, 4E Penthouse Plan
Plot Date: 28/03/2011 11:05:55
Cadd File: T:\2010\2011\3532\4E Penthouse Plan.dwg