


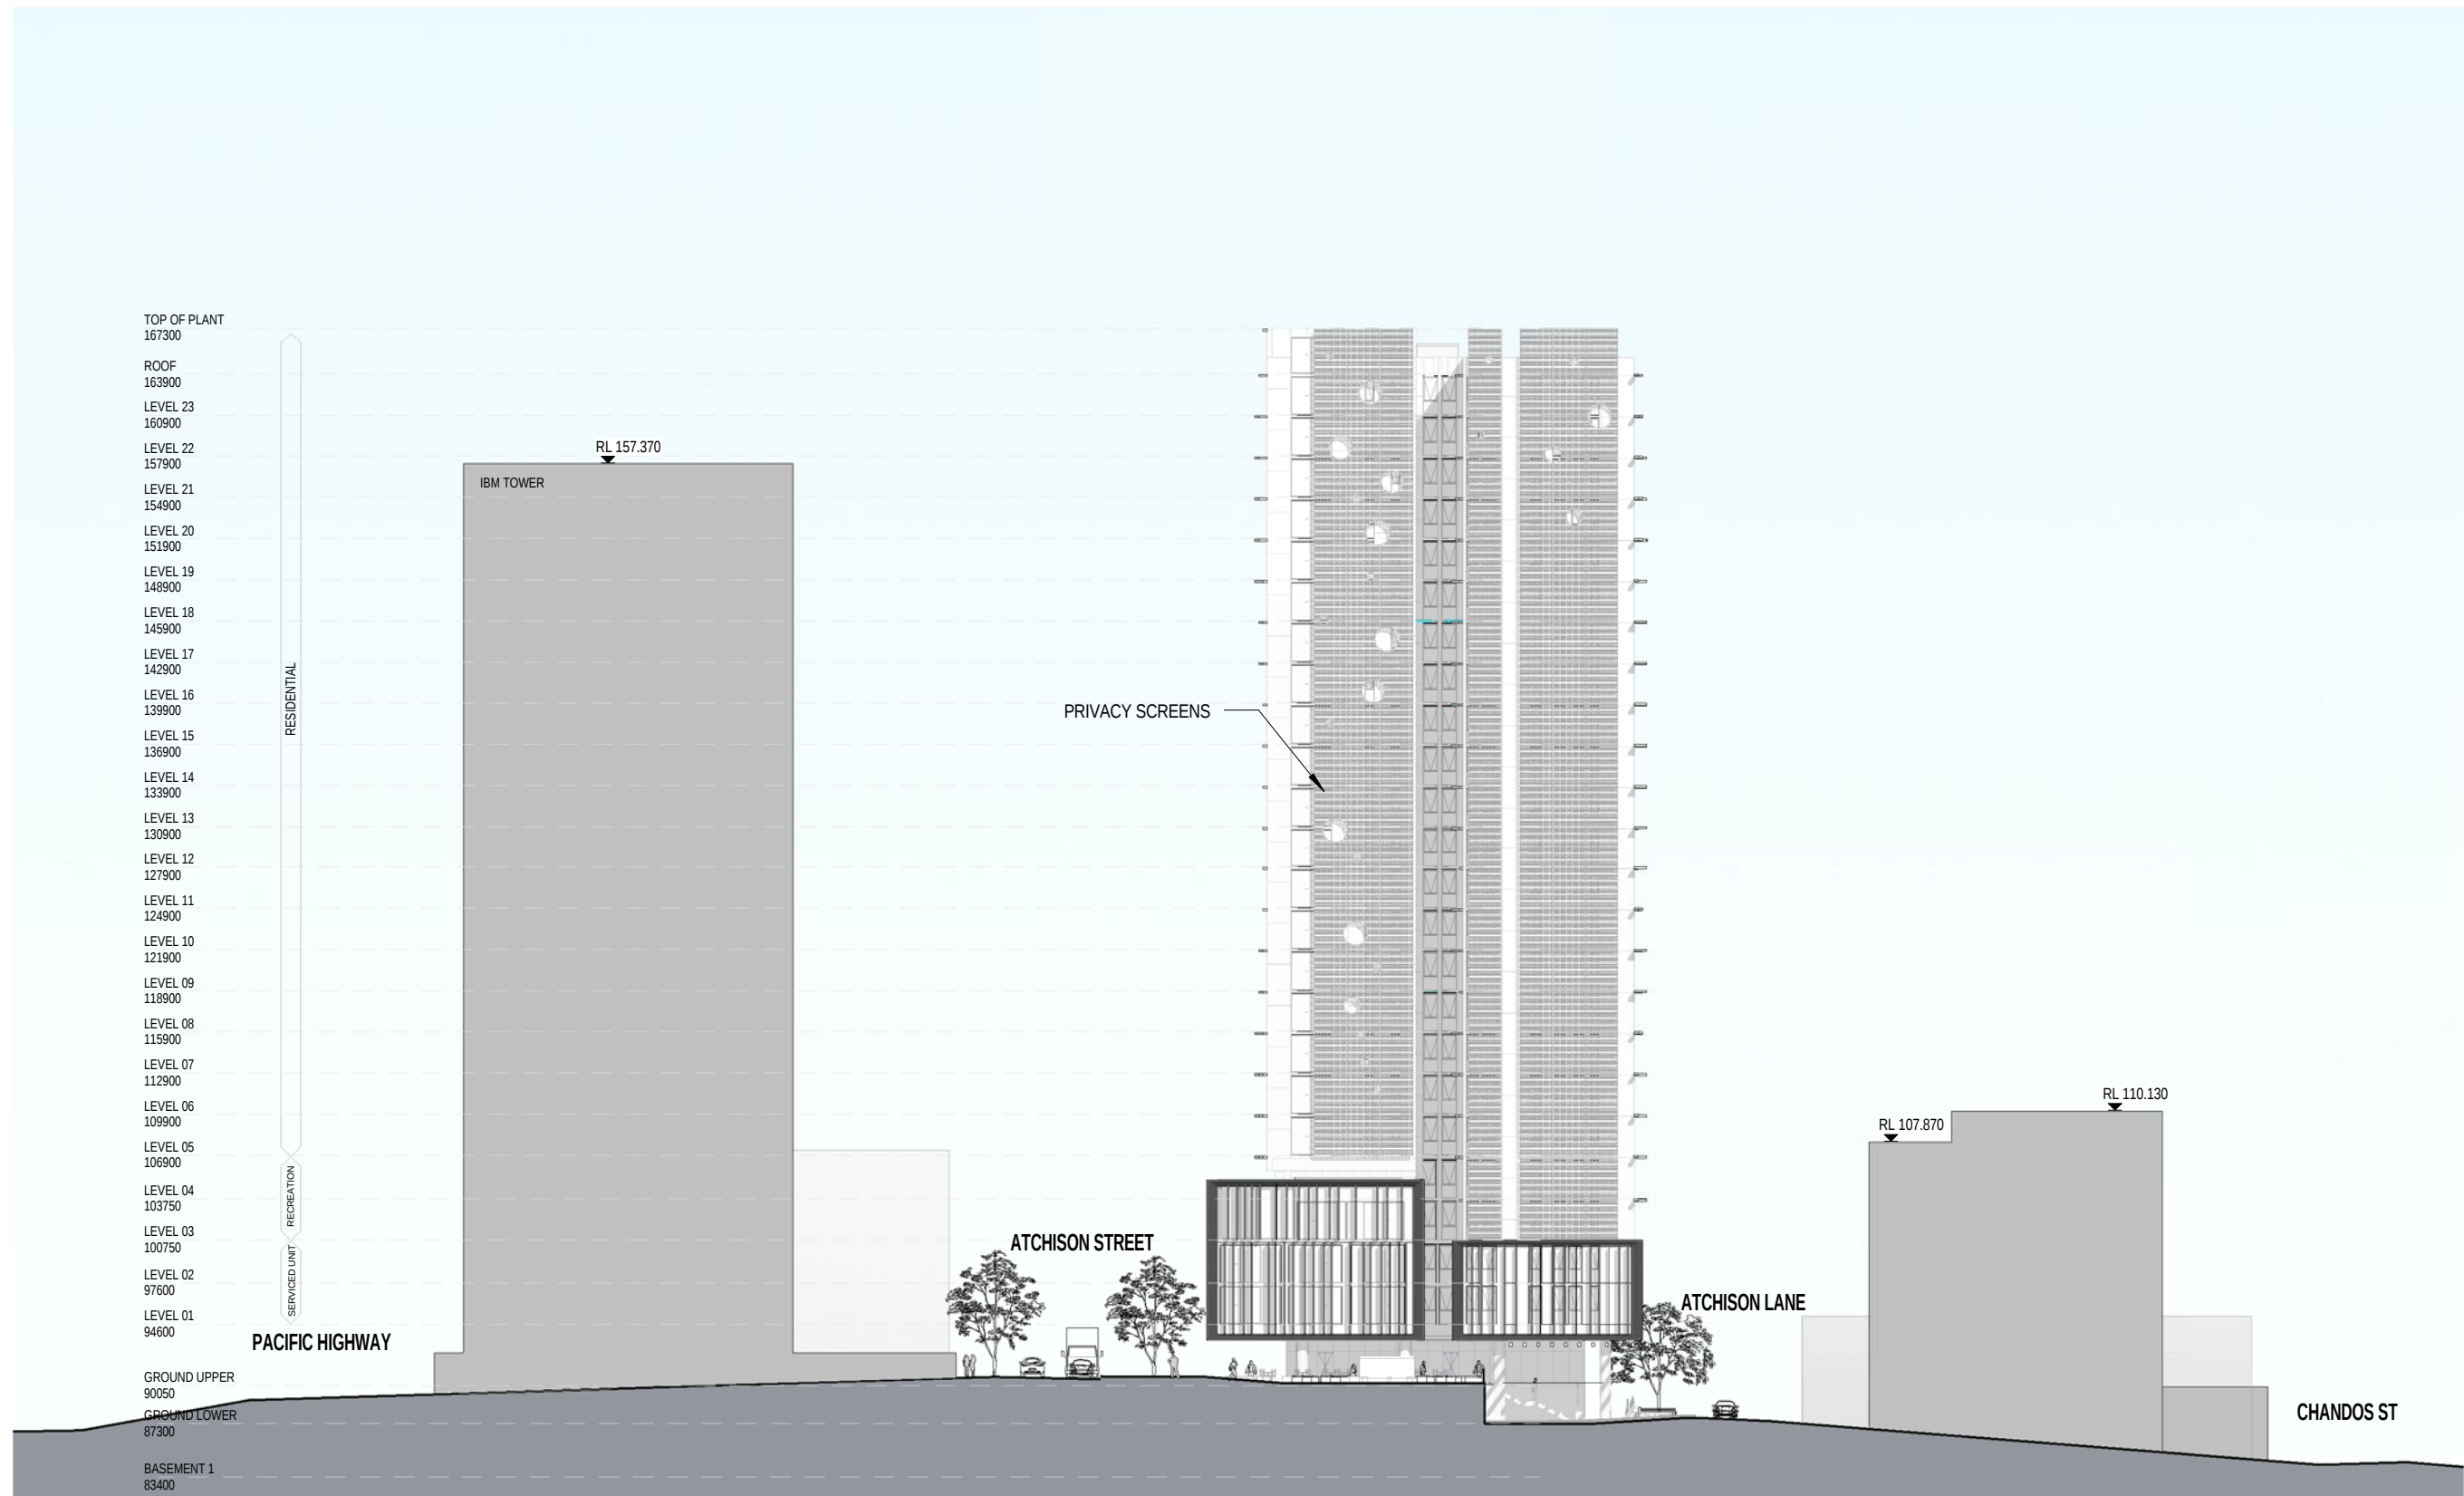

ROBERTSON + MARKS

HOLDMARK

ground floor 11-17 buckingham st
surry hills sydney australia 2010
t 61 2 9319 4388 f 61 2 9319 7338 e mail@marks.net.au

2/2-4 GIFFNOCK AV,
MACQUARIE PARK
NSW 2113

P: (02) 9889 5540
F: (02) 9888 5829

e. info@holdmark.com.au www.holdmark.com.au

NOM.ARCH.
DAVID MAYES 3190 JOHN RYAN 3181 BRIAN MANN 5975 ANDREW SCARVELIS

EAST ELEVATION

0 5 10 20m
1 : 500 @ A3



05/06/13

Proposed Mixed Use Redevelopment - 6-16 Atchison St, St Leonards

PA-300-2/2
FOR APPROVAL