


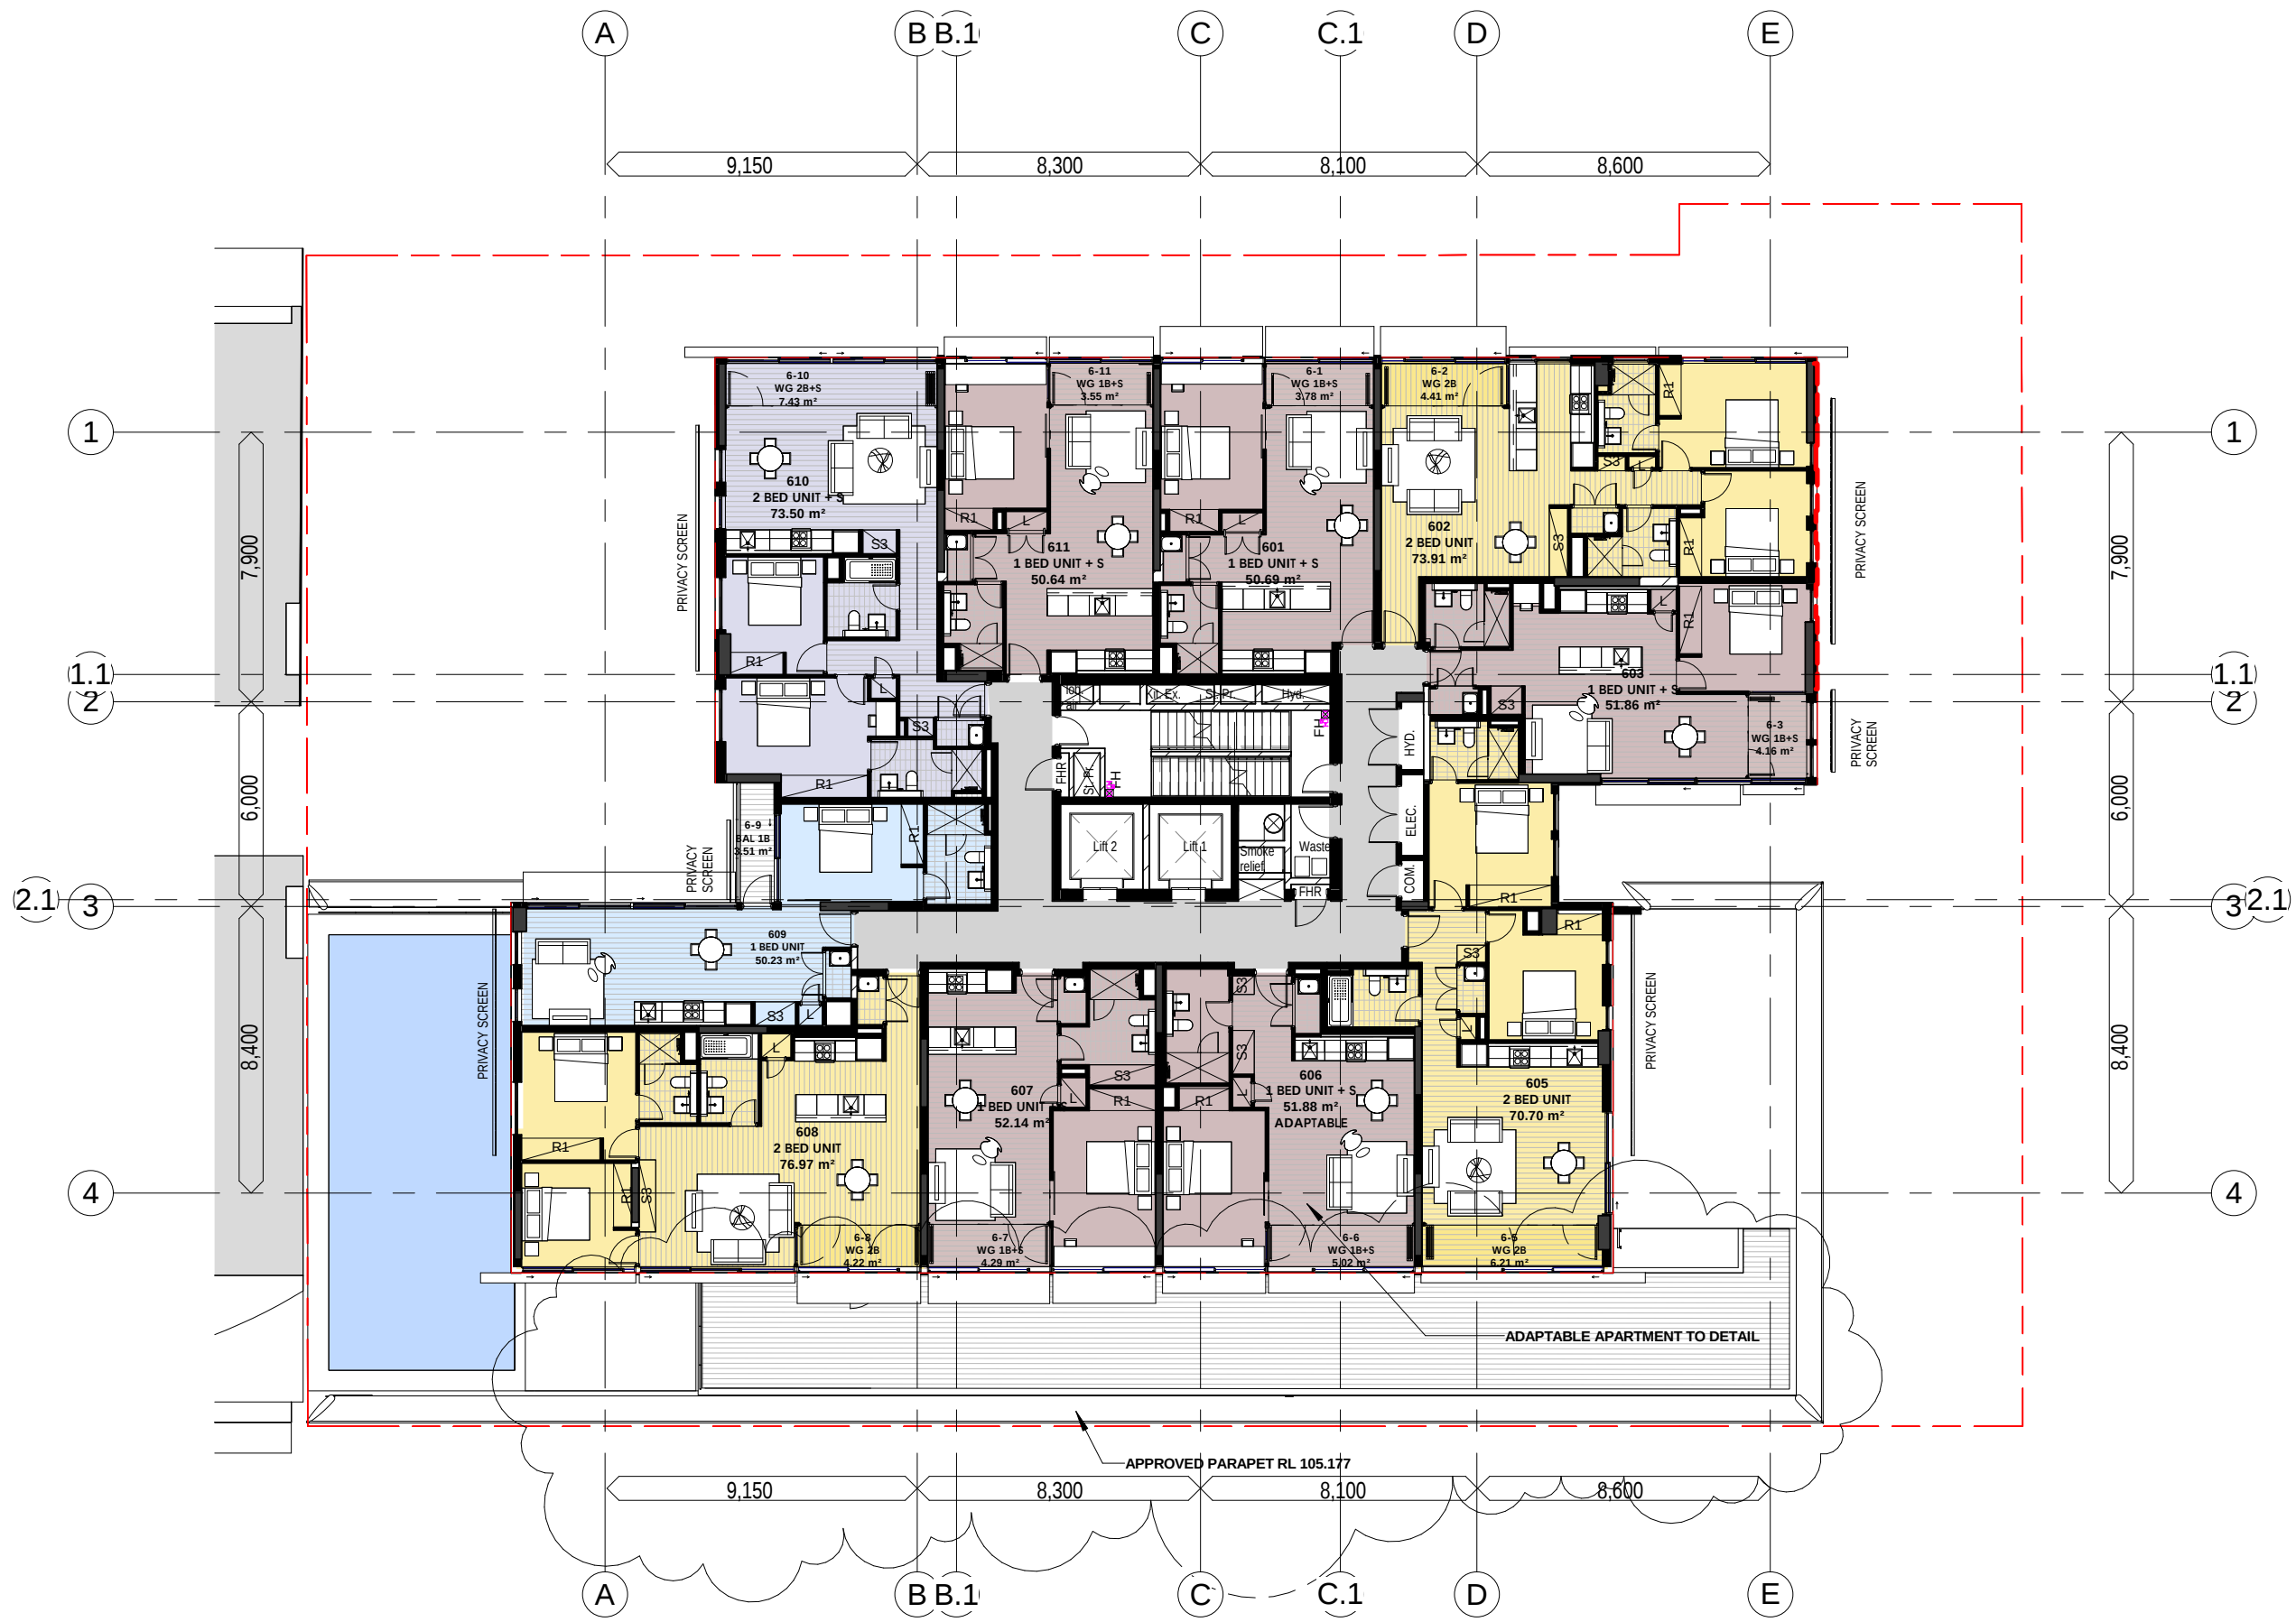

2 PA LEVEL 05
1 : 200

ROBERTSON + MARKS

HOLDMARK

ground floor 11-17 buckingham st
surry hills sydney australia 2010 www.marks.net.au
t 61 2 9319 4388 f 61 2 9319 7338 e mail@marks.net.au
NOM.ARCH.
DAVID MAYES 3190 JOHN RYAN 3181 BRIAN MANN 5975 ANDREW SCARVELIS

2/2-4 GIFFNOCK AV.
MACQUARIE PARK
NSW 2113
P: (02) 9889 5540
F: (02) 9888 5829
e. info@holdmark.com.au www.holdmark.com.au

LEVEL 5

Proposed Mixed Use Redevelopment - 6-16 Atchison St, St Leonards

0 2 5 10m
1 : 200 @ A3
08/08/13

PA-100-8/3
FOR APPROVAL