

LEVEL 05
106900

LEVEL 04
103900

LEVEL 03
100600


LEVEL 02
97600

LEVEL 01
94600

GROUND UPPER
90050

GROUND LOWER
87300

BASEMENT 1
83400

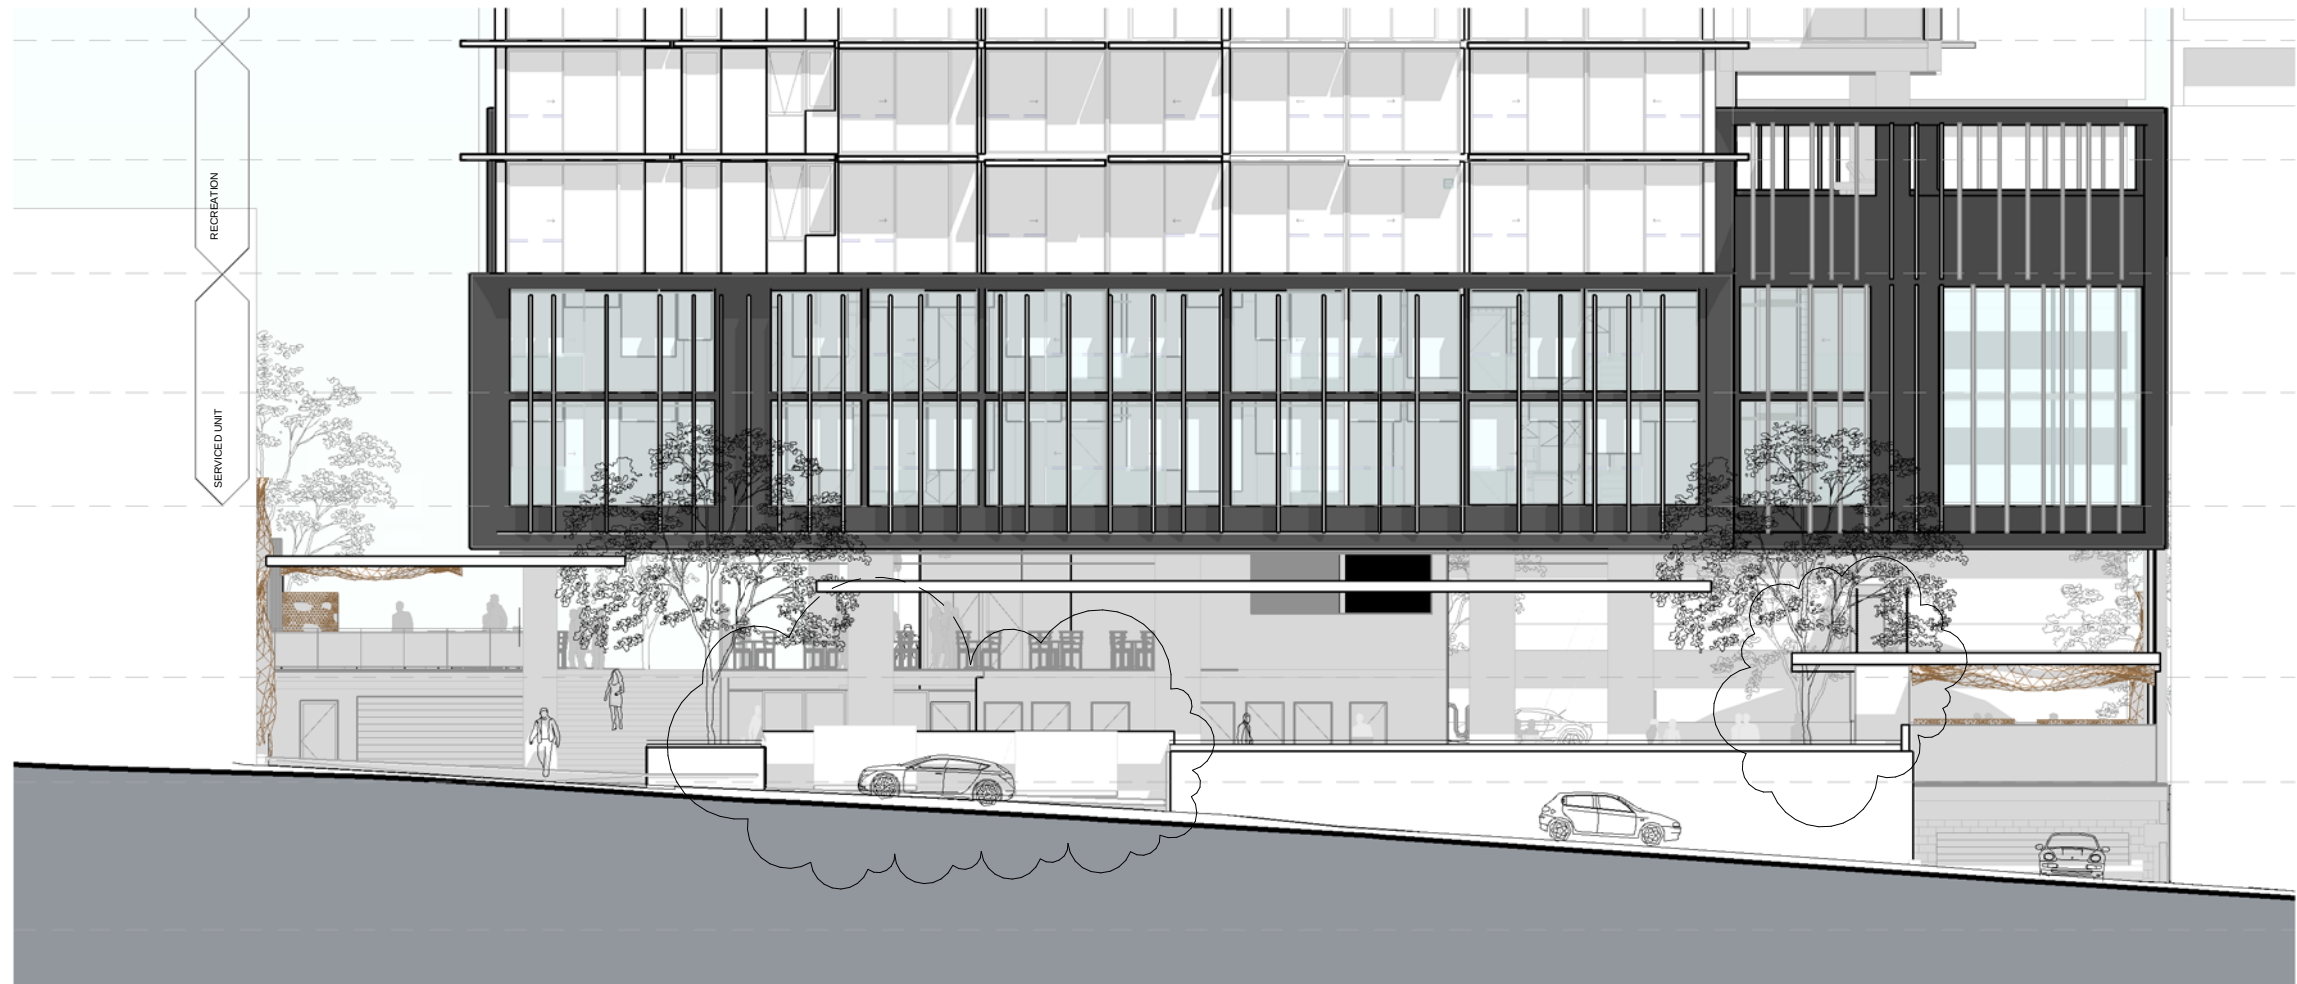

ROBERTSON + MARKS

HOLDMARK

ground floor 11-17 buckingham st
surry hills sydney australia 2010 www.marks.net.au
t 61 2 9319 4388 f 61 2 9319 7338 e mail@marks.net.au

2/2-4 GIFFNOCK AV,
MACQUARIE PARK
NSW 2113

P: (02) 9889 5540
F: (02) 9888 5829

e. info@holdmark.com.au www.holdmark.com.au

PUBLIC DOMAIN ATCHISON LANE ELEVATION

Proposed Mixed Use Redevelopment - 6-16 Atchison St, St Leonards

0 2 5 10m
1 : 200 @ A3



08/08/13

PA-210-6/4
FOR APPROVAL