


TOP OF PLANT
167300
ROOF
163900
LEVEL 23
160900
LEVEL 22
157900
LEVEL 21
154900
LEVEL 20
151900
LEVEL 19
148900
LEVEL 18
145900
LEVEL 17
142900
LEVEL 16
139900
LEVEL 15
136900
LEVEL 14
133900
LEVEL 13
130900
LEVEL 12
127900
LEVEL 11
124900
LEVEL 10
121900
LEVEL 09
118900
LEVEL 08
115900
LEVEL 07
112900
LEVEL 06
109900
LEVEL 05
106900
LEVEL 04
103900
LEVEL 03
100600
LEVEL 02
97600
LEVEL 01
94600
GROUND UPPER
90050
GROUND LOWER
87300
BASEMENT 1
83400
BASEMENT 2
80700

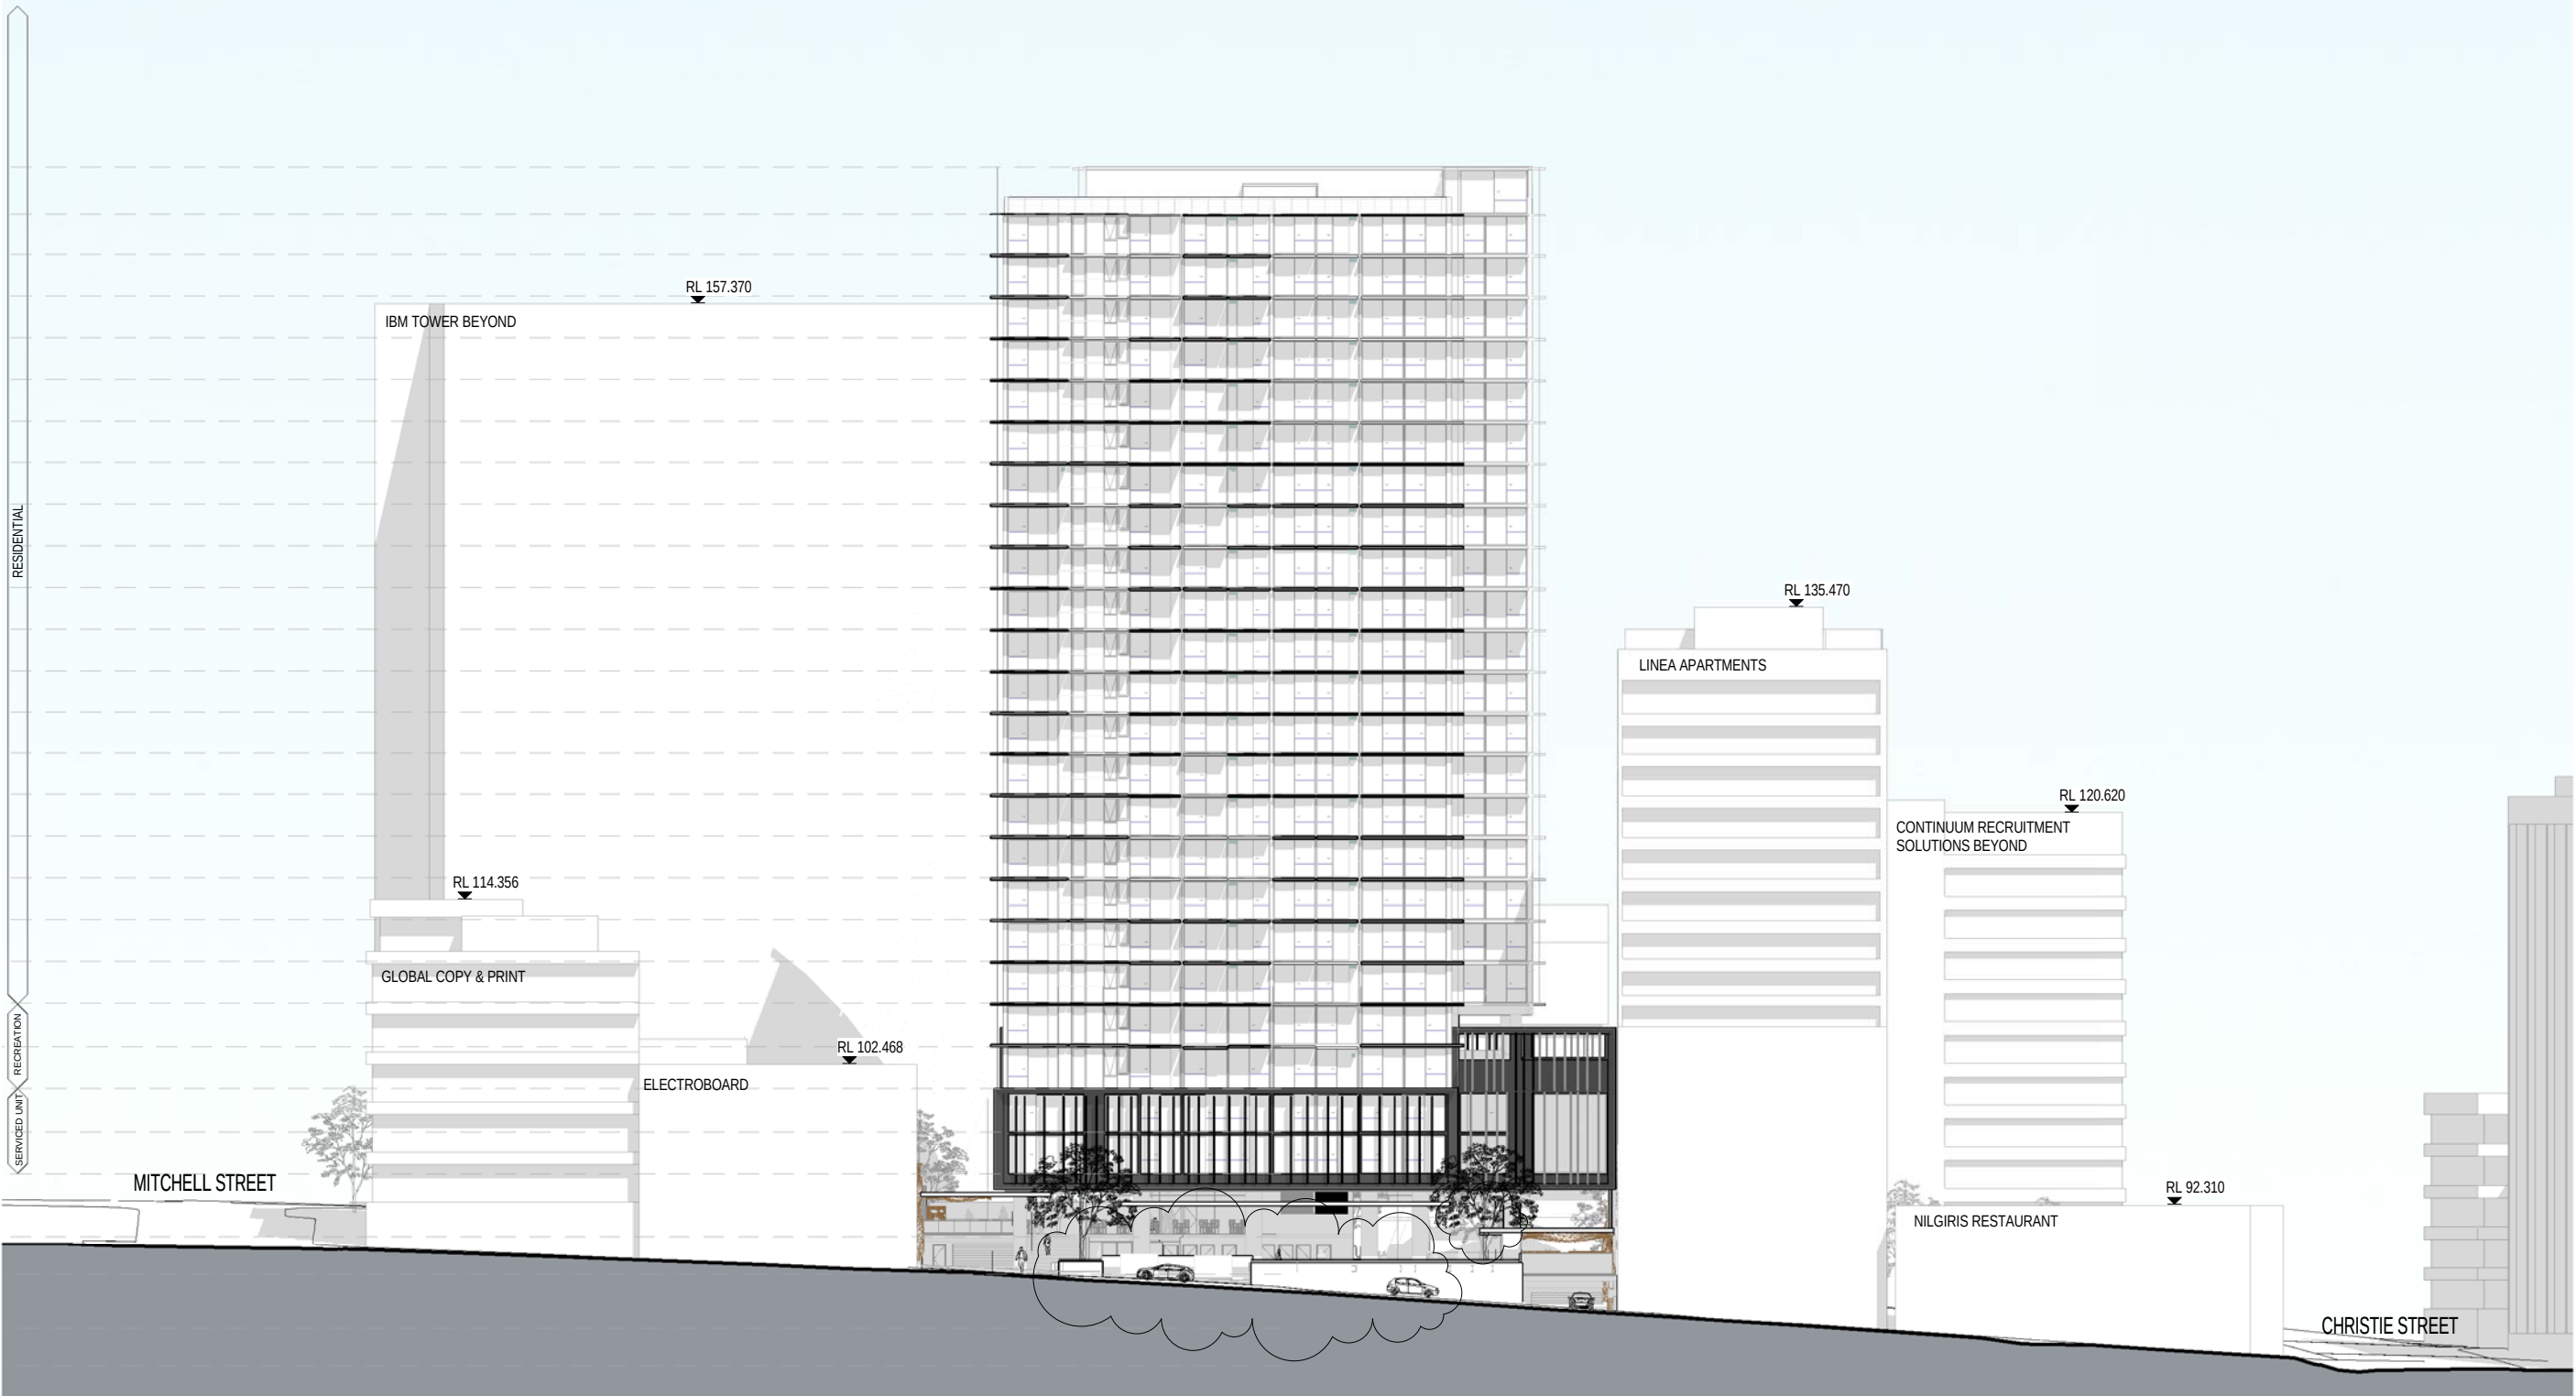

ROBERTSON + MARKS

 **HOLDMARK**

ground floor 11-17 buckingham st
surry hills sydney australia 2010 www.marks.net.au
t 61 2 9319 4388 f 61 2 9319 7338 e mail@marks.net.au

2/2-4 GIFFNOCK AV,
MACQUARIE PARK
NSW 2113

P: (02) 9889 5540
F: (02) 9888 5829

e. info@holdmark.com.au www.holdmark.com.au

NOM.ARCH.
DAVID MAYES 3190 JOHN RYAN 3181 BRIAN MANN 5975 ANDREW SCARVELIS

NORTH ELEVATION

Proposed Mixed Use Redevelopment - 6-16 Atchison St, St Leonards

PA-300-01/5
FOR APPROVAL