


TOP OF PLANT  
167300  
 ROOF  
163900  
 LEVEL 23  
160900  
 LEVEL 22  
157900  
 LEVEL 21  
154900  
 LEVEL 20  
151900  
 LEVEL 19  
148900  
 LEVEL 18  
145900  
 LEVEL 17  
142900  
 LEVEL 16  
139900  
 LEVEL 15  
136900  
 LEVEL 14  
133900  
 LEVEL 13  
130900  
 LEVEL 12  
127900  
 LEVEL 11  
124900  
 LEVEL 10  
121900  
 LEVEL 09  
118900  
 LEVEL 08  
115900  
 LEVEL 07  
112900  
 LEVEL 06  
109900  
 LEVEL 05  
106900  
 LEVEL 04  
103900  
 LEVEL 03  
100600  
 LEVEL 02  
97600  
 LEVEL 01  
94600  
 GROUND UPPER  
90050  
 GROUND LOWER  
87300  
 BASEMENT 1  
83400  
 BASEMENT 2  
80700

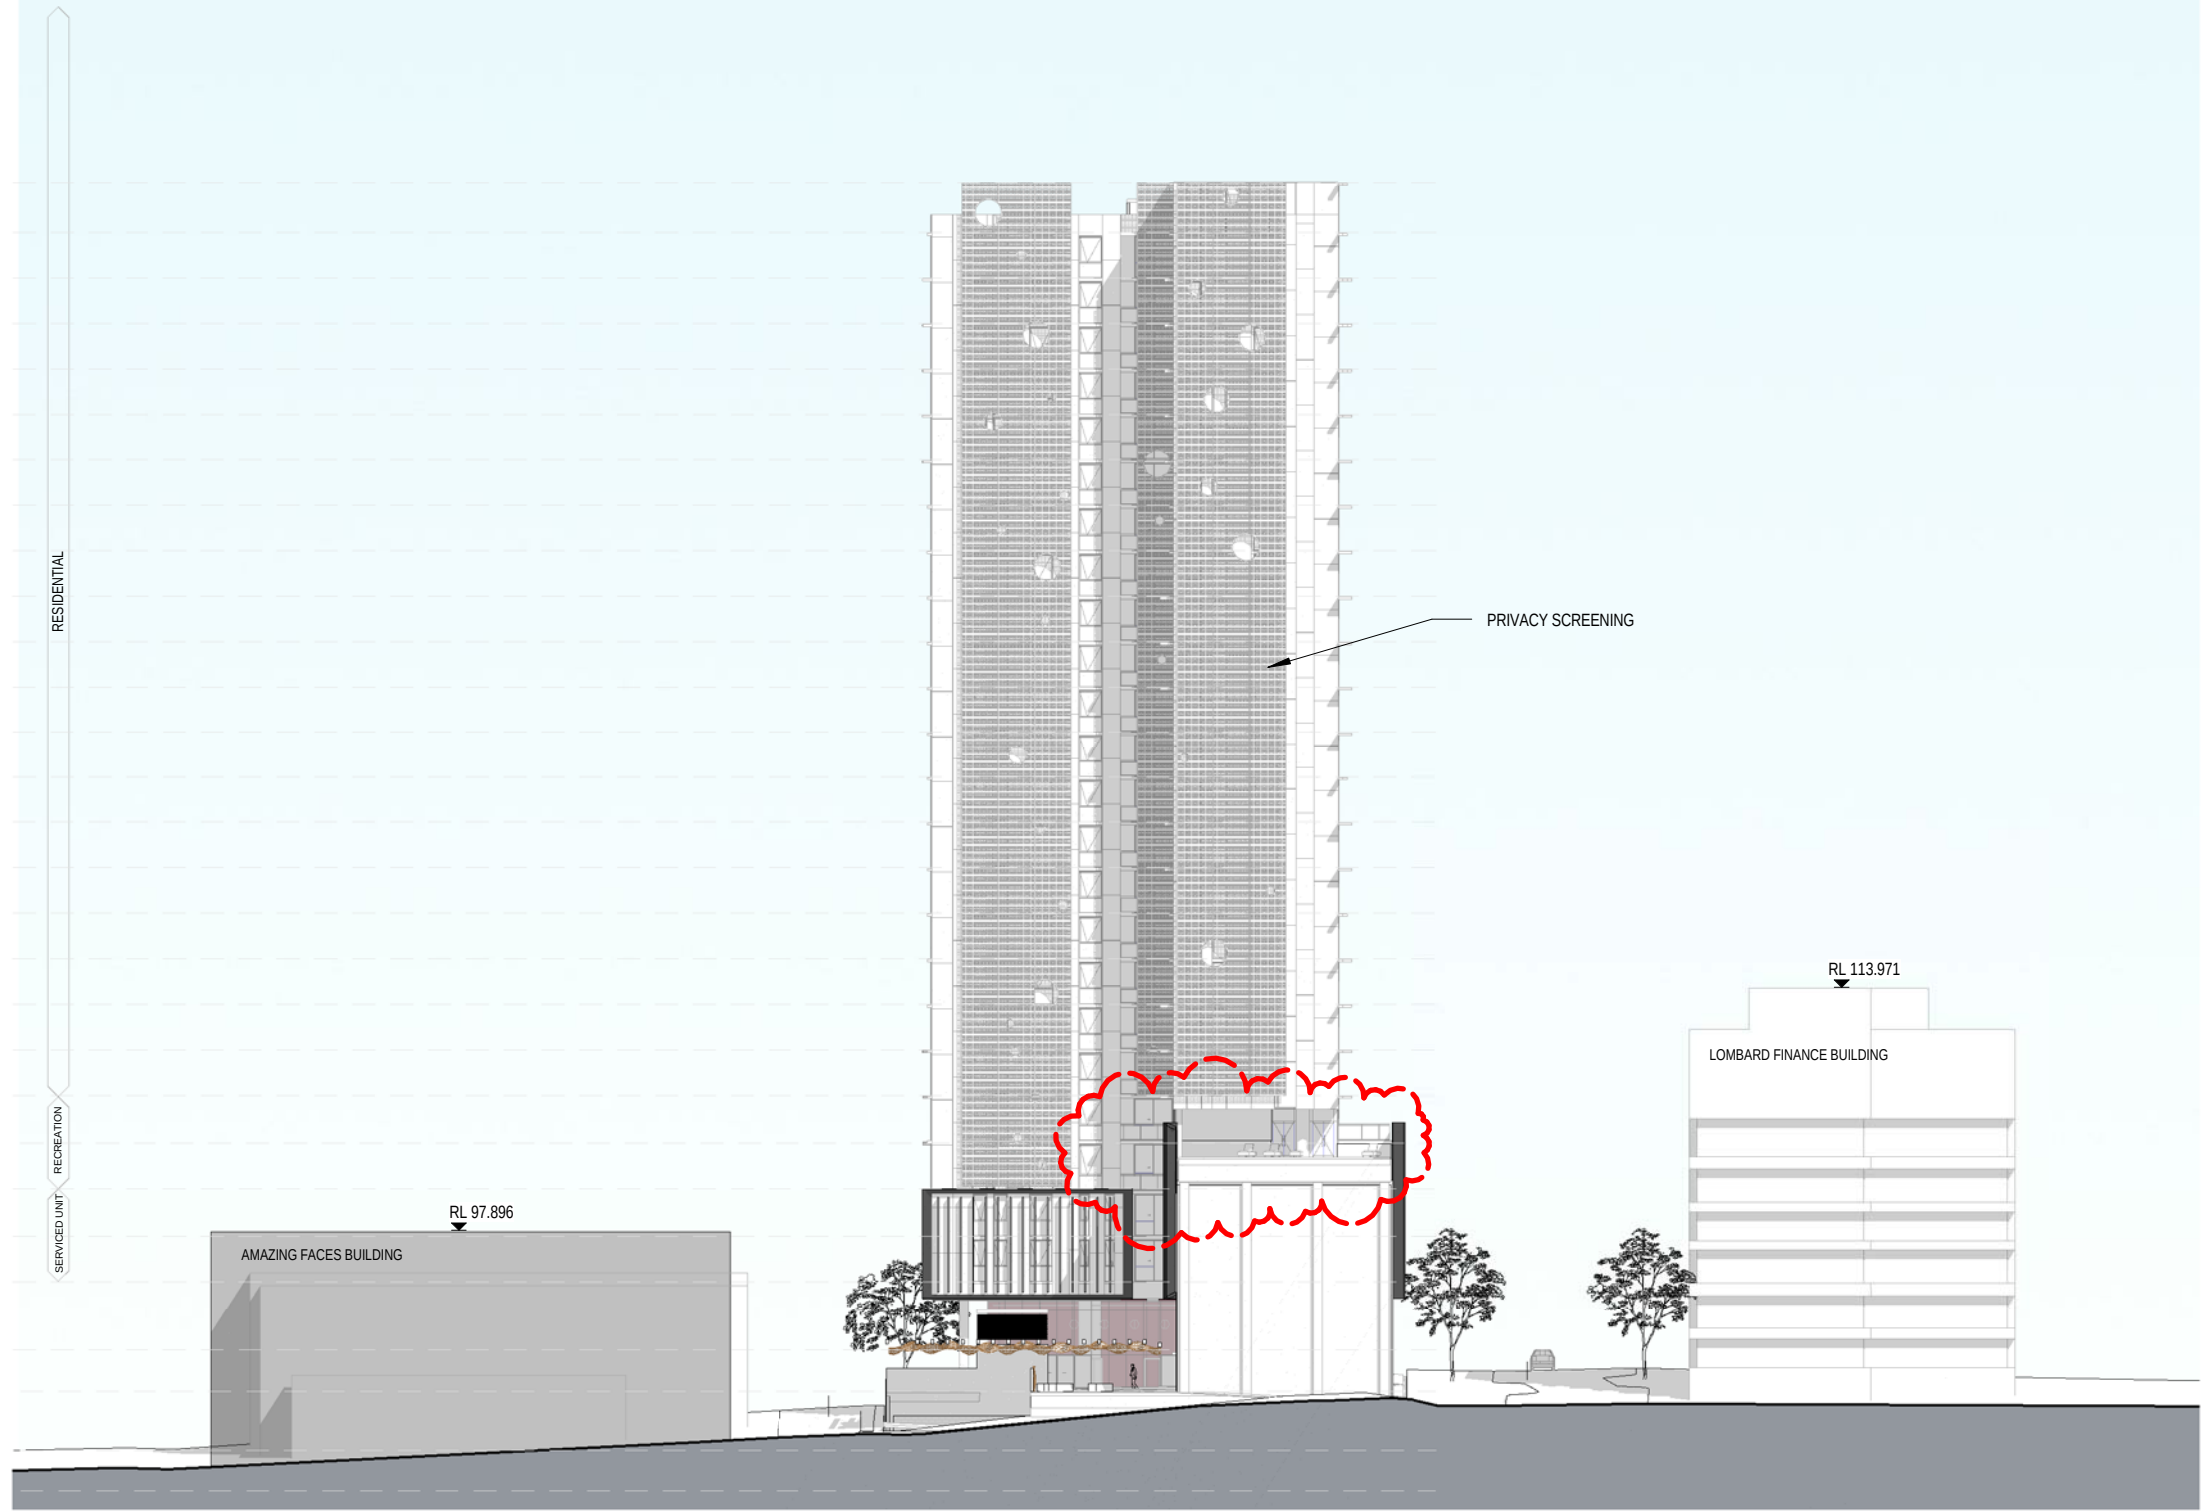

ROBERTSON + MARKS

**HOLDMARK**

ground floor 11-17 buckingham st  
 surry hills sydney australia 2010  
 t 61 2 9319 4388 f 61 2 9319 7338 e mail@marks.net.au

2/2-4 GIFFNOCK AV,  
 MACQUARIE PARK  
 NSW 2113

P: (02) 9889 5540  
 F: (02) 9888 5829

e. info@holdmark.com.au www.holdmark.com.au

WEST ELEVATION

0 2 5 10m  
 1 : 500 @ A3



08/08/13

Proposed Mixed Use Redevelopment - 6-16 Atchison St, St Leonards

PA-300-4/3  
 FOR APPROVAL