


MRV
MRV

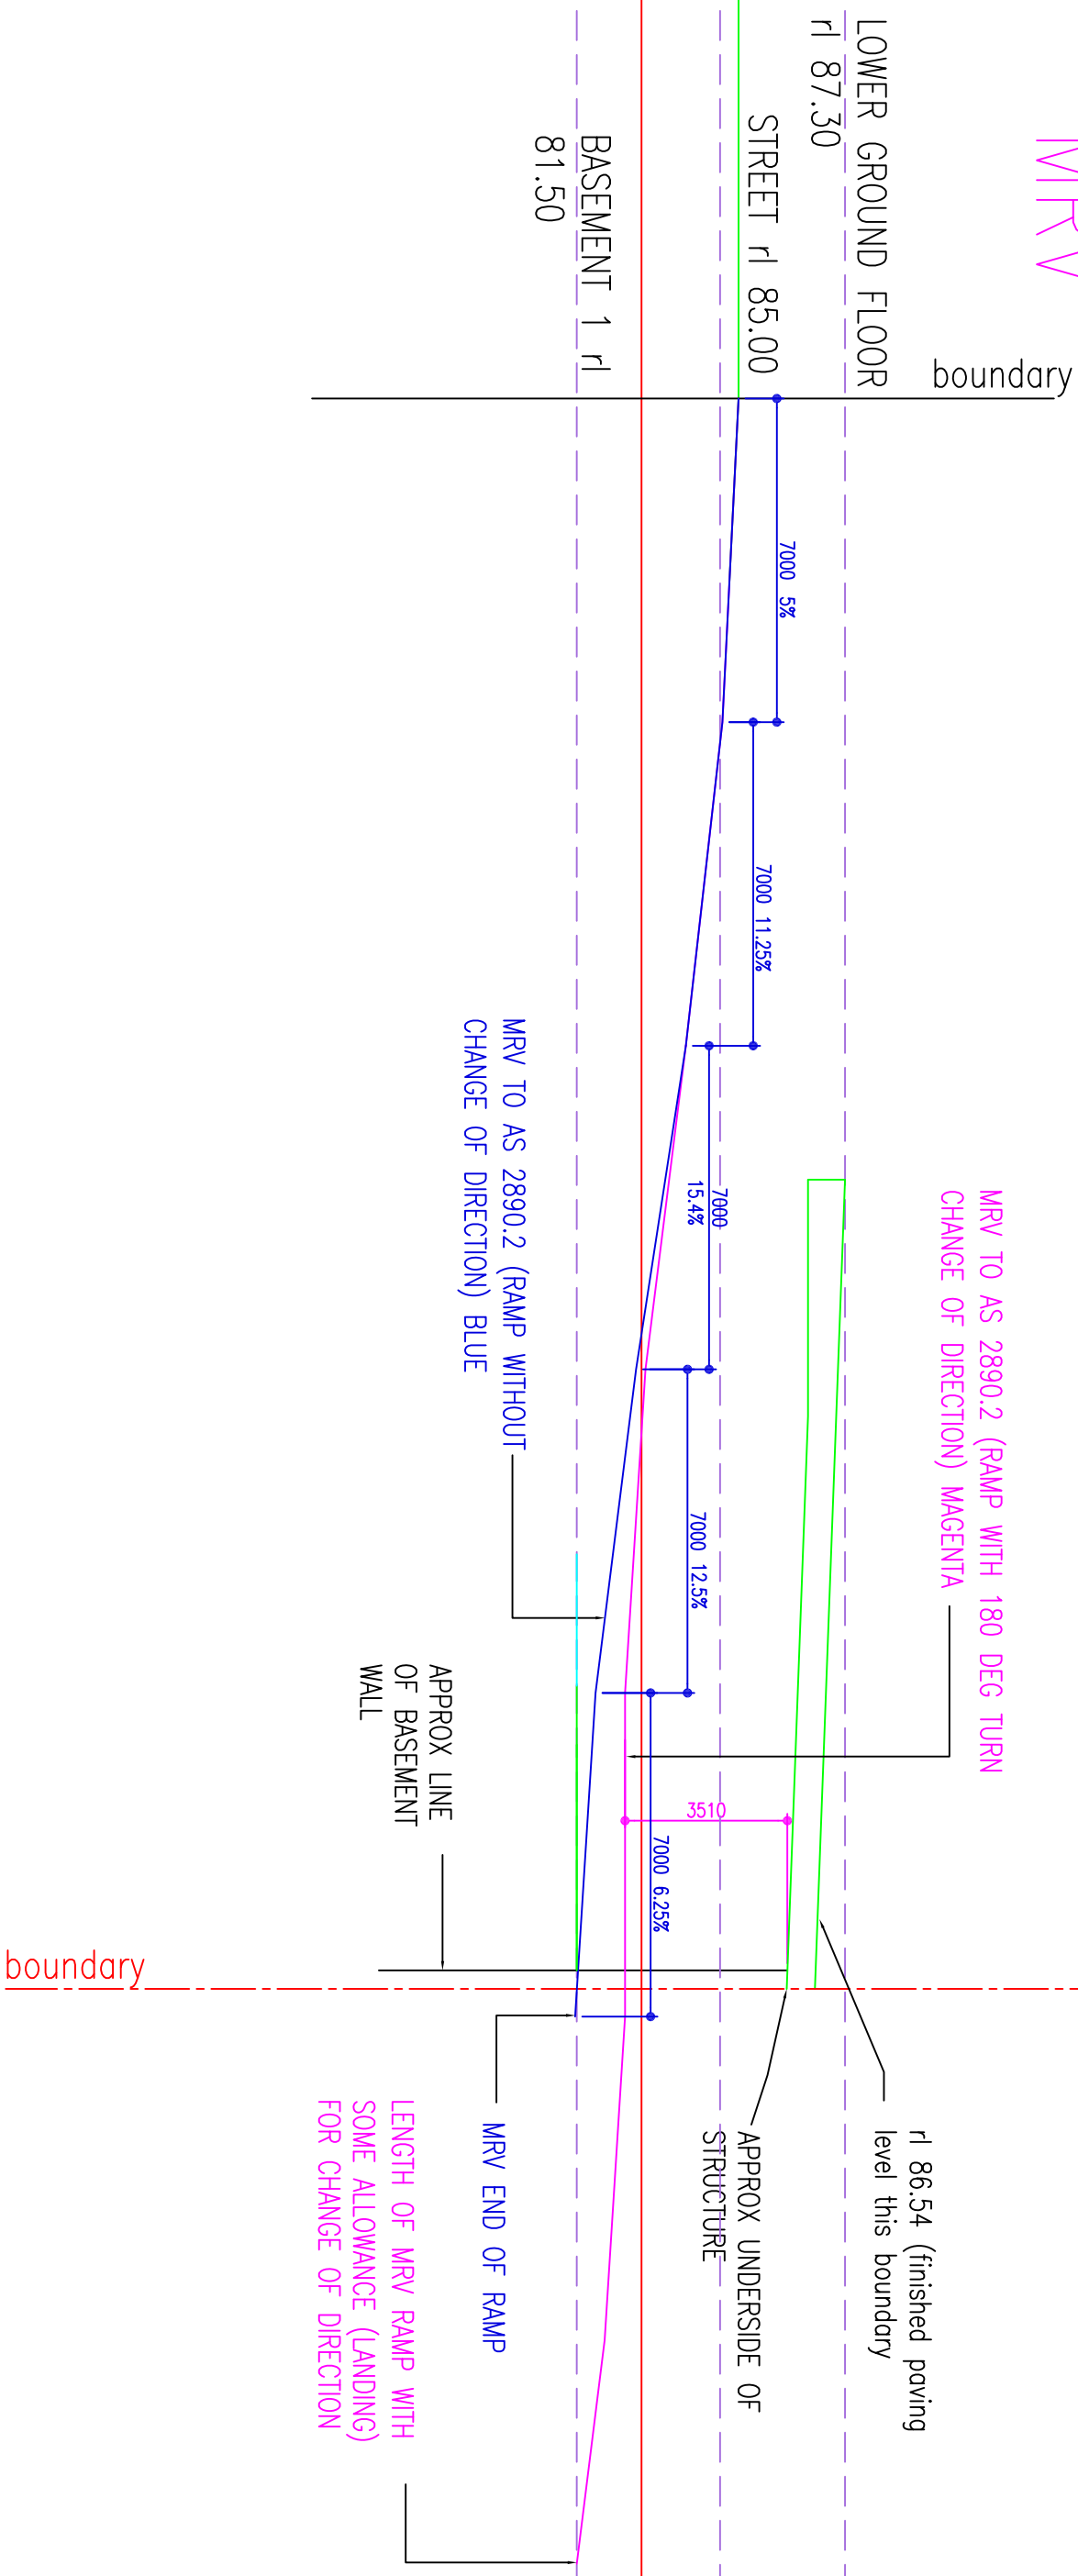

AS2890.2 2002 – MRV HEAD CLEARANCE 4.5M min.

SK02 25 NOV. 2013
6-16 ATCHISON ST ST. LEONARDS
RAMP COMPARISON