


SHEET 2
MRV RAMP

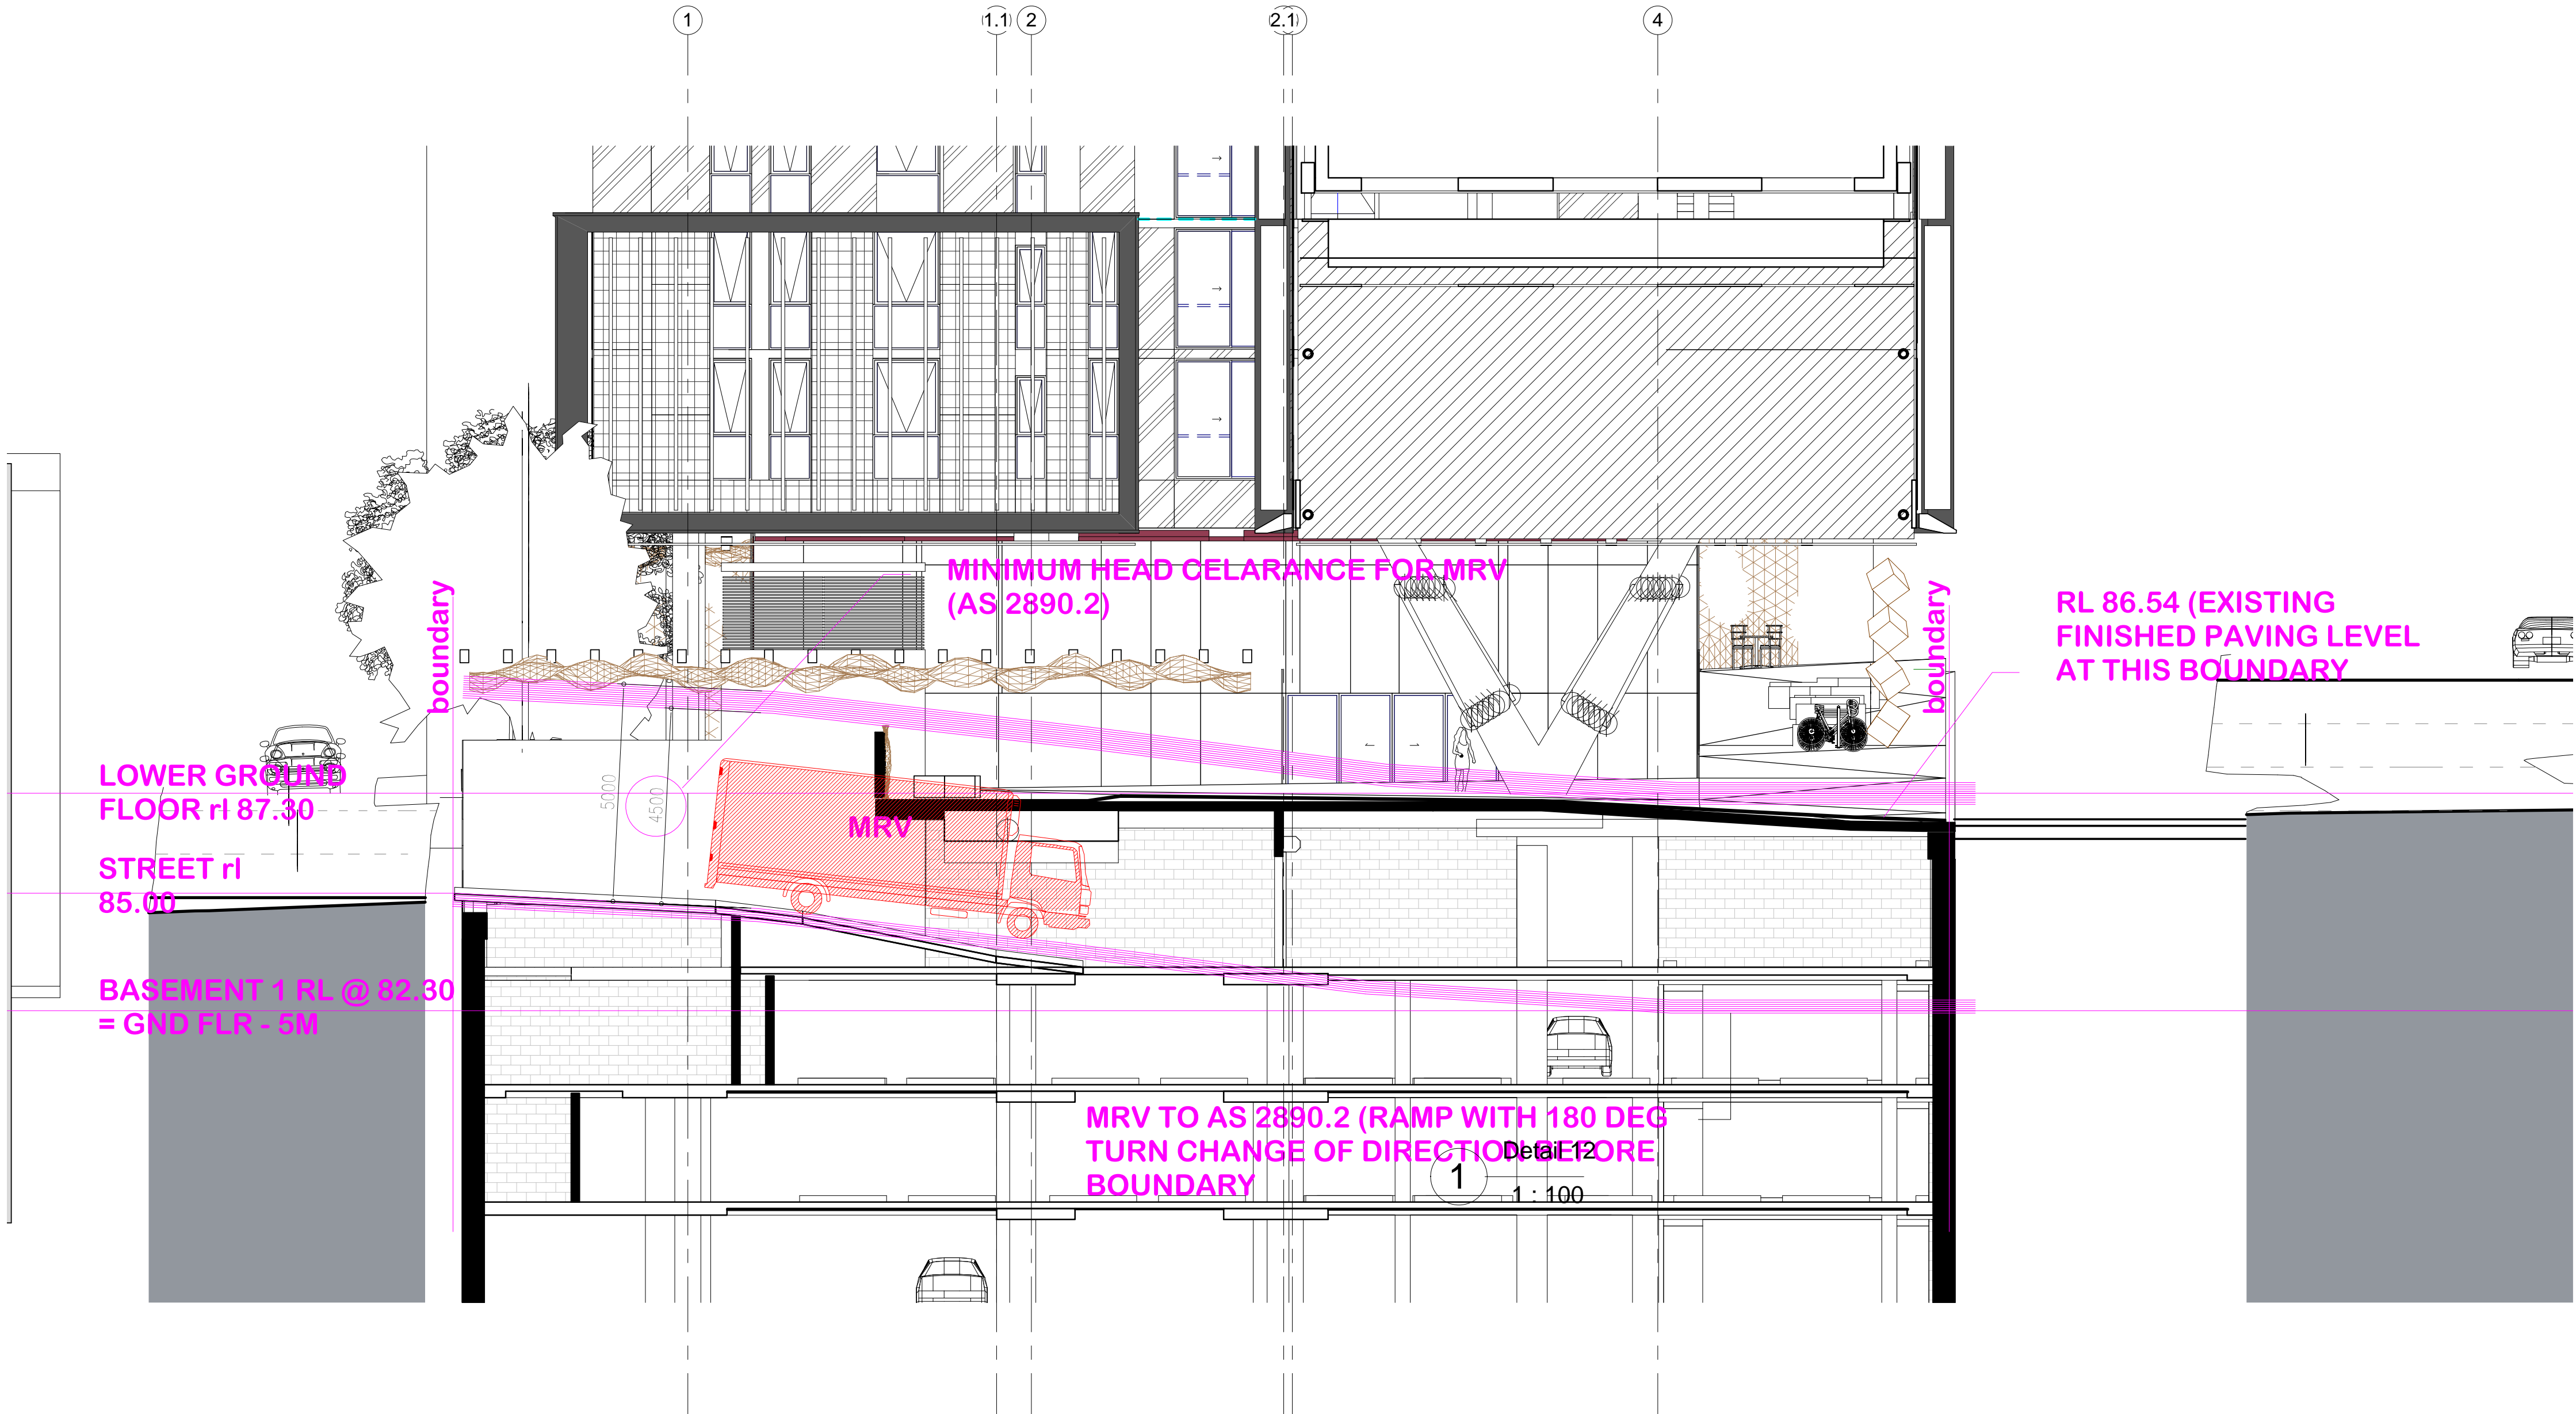

PRELIMINARY

ARCHITECT

ROBERTSON + MARKS

ground floor 11-17 buckingham st
surry hills sydney australia 2010 www.marks.net.au
f 61 2 9319 4388 f 61 2 9319 7338 e mail@marks.net.au

NOM ARCH.
DAVID MATES 3190 JOHN RYAN 3181 BRIAN MANN 5975 ANDREW SCARVELIS

CLIENT

Structural Engineers

Hydraulic Engineer & Fire
Services Engineers

Mechanical, Electrical & Lift
Services Engineers

Landscape Architects

NOTES

Dimensions
Contractors to check all dimensions on site prior to commencing construction. Do not
scale from this drawing. Use given dimensions.
Copyright ©
This document is copyright. All rights reserved.

REVISIONS

Issue Date Description

By

Issue Date Description



Job

Description

Address
Address

Lot

Building Name : 6-16 ATCHISON ST, ST LEONARDS
Drawing Title : RAMP SECTION

Scale : 1 : 100
Date : 11/14/13

Job Number : 10323

Drawn : Author

CAD File : C:\Users\jamesb\Documents\R2012\6-16 Atchison St\Option 2_jamesb.rvt

Authorised by : Approver

WFT Drawing Number

A-934/13

SHEET

11