


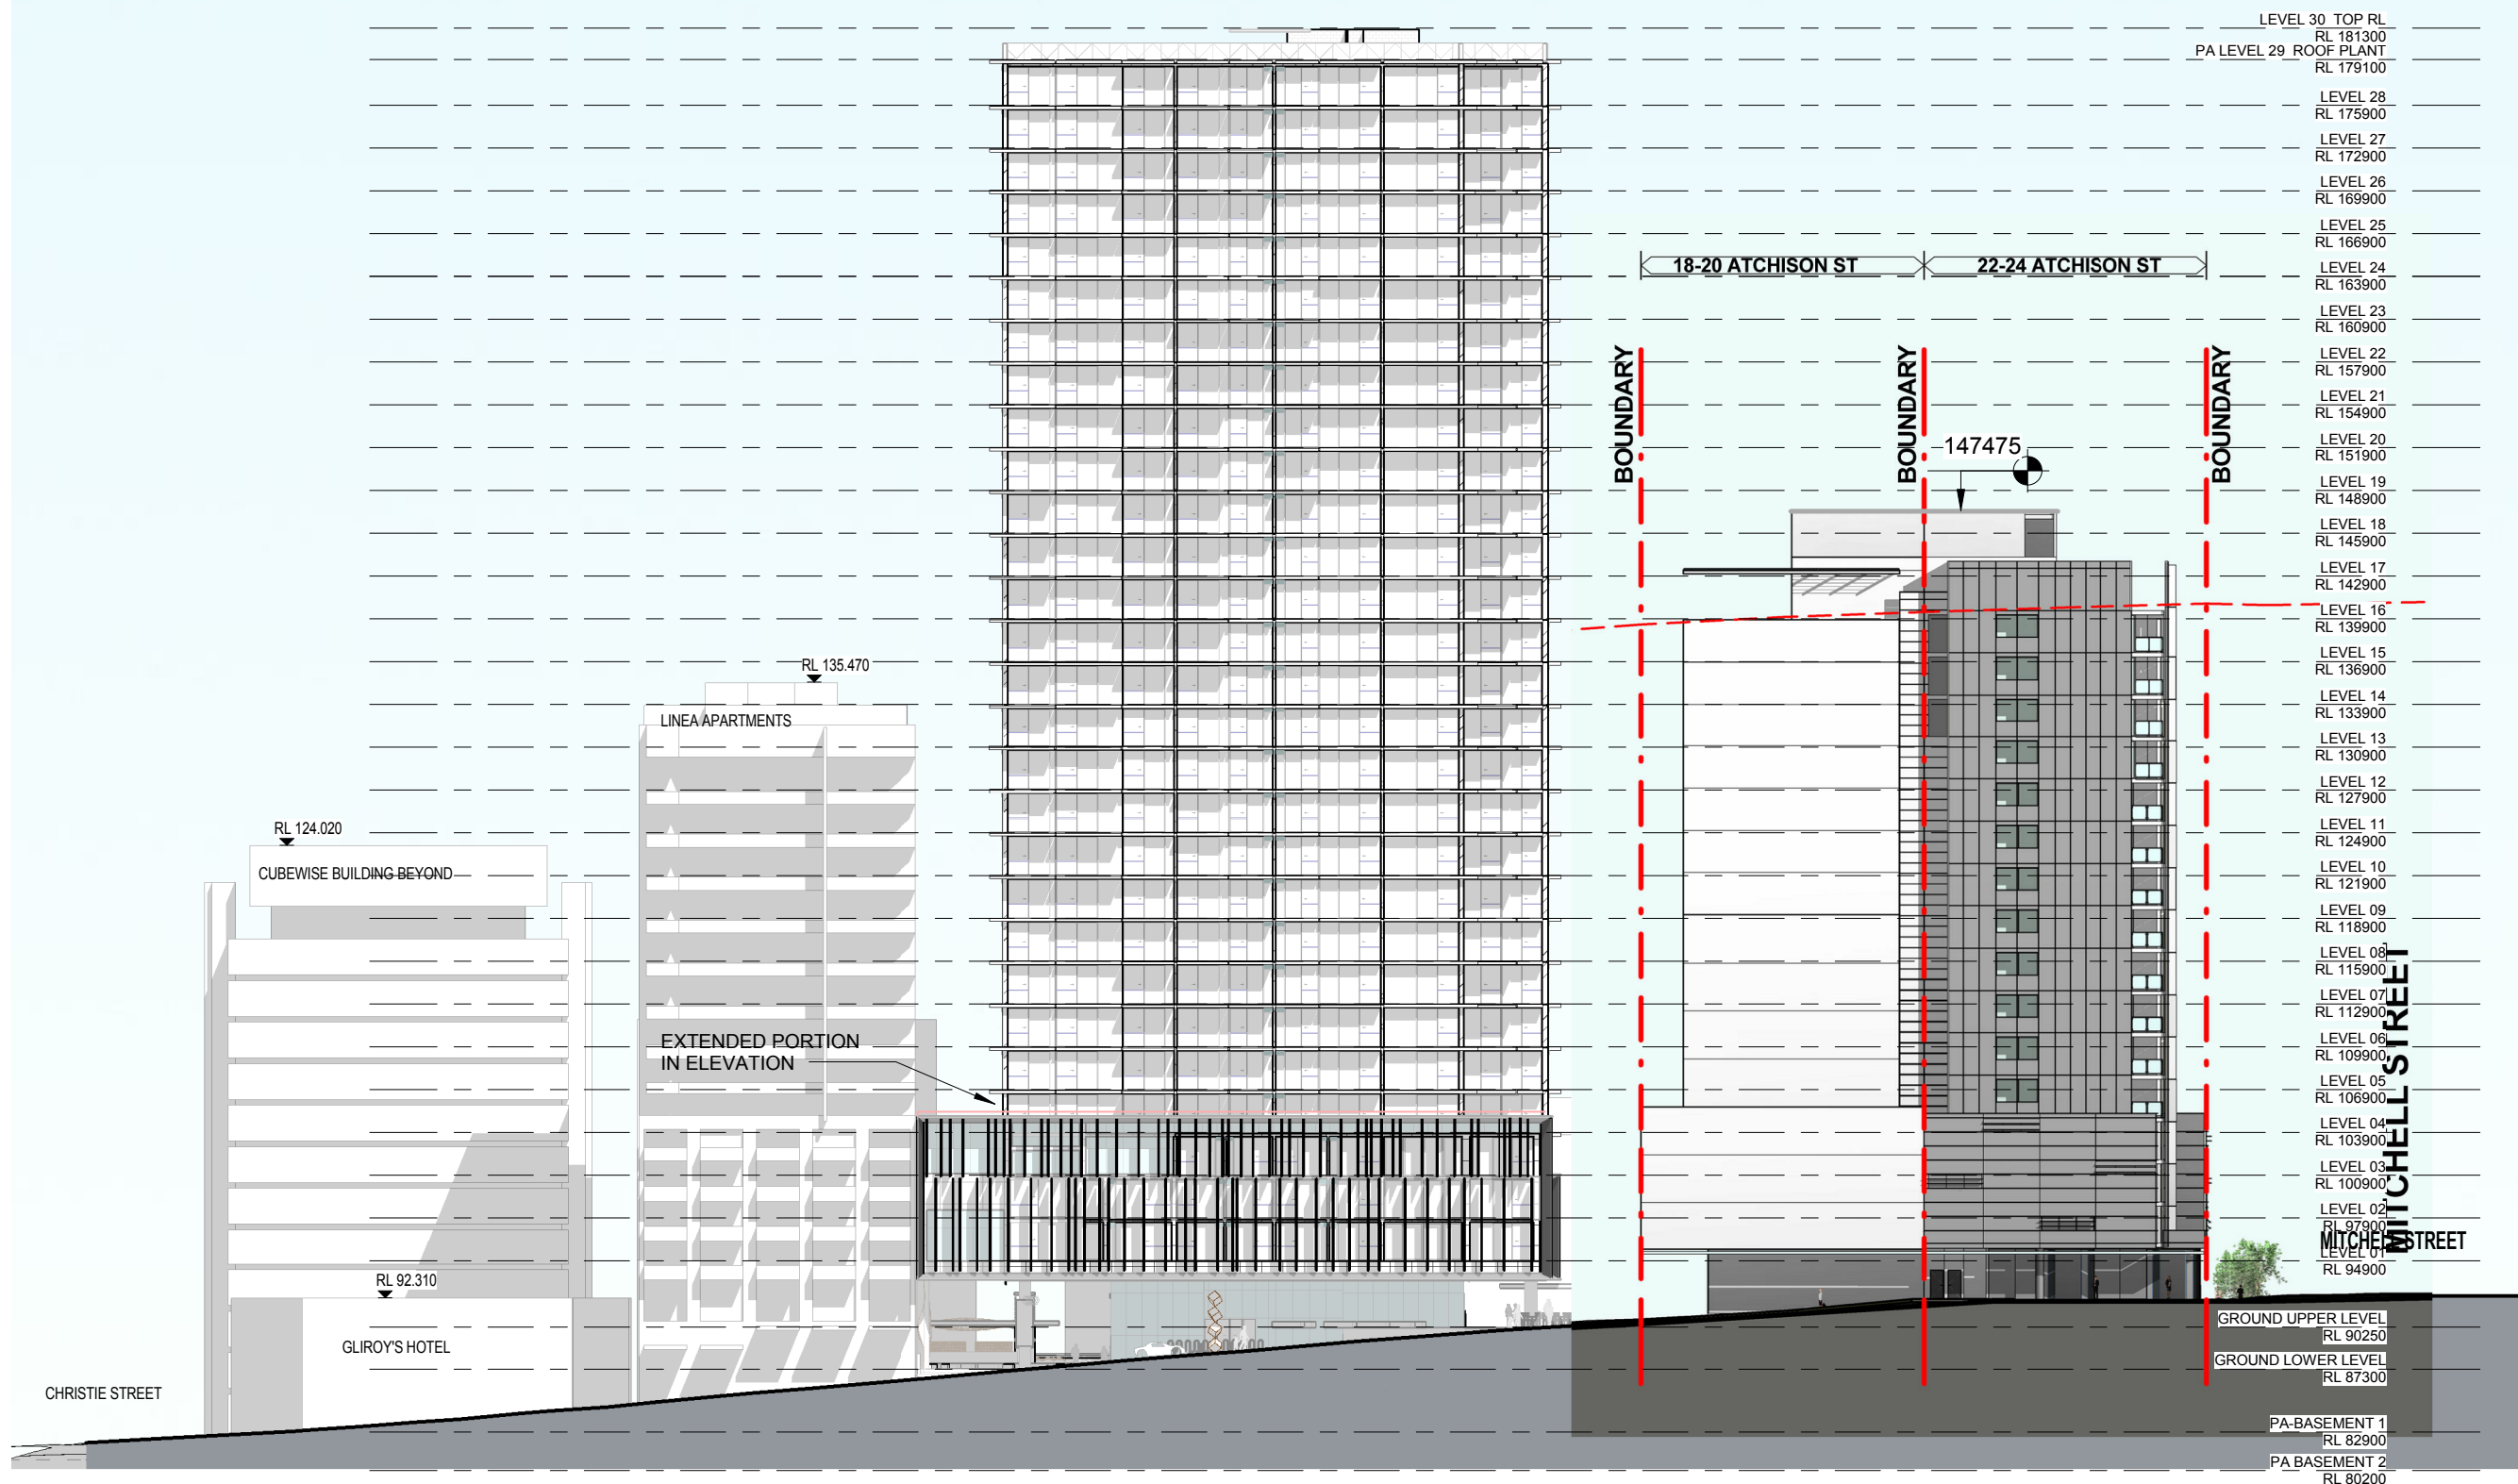

ROBERTSON + MARKS

**HOLDMARK**

ground floor 11-17 buckingham st  
surry hills sydney australia 2010  
t 61 2 9319 4388 f 61 2 9319 7338 e mail@marks.net.au

NOM.ARCH.  
DAVID MAYES 3190 JOHN RYAN 3181 BRIAN MANN 5975 ANDREW SCARVELIS

2/2-4 GIFFNOCK AV.  
MACQUARIE PARK  
NSW 2113

P: (02) 9889 5540  
F: (02) 9888 5829

e. info@holdmark.com.au www.holdmark.com.au

Proposed Mixed Use Redevelopment - 6-16 Atchison St, St Leonards

PA-300-3/6  
FOR APPROVAL