



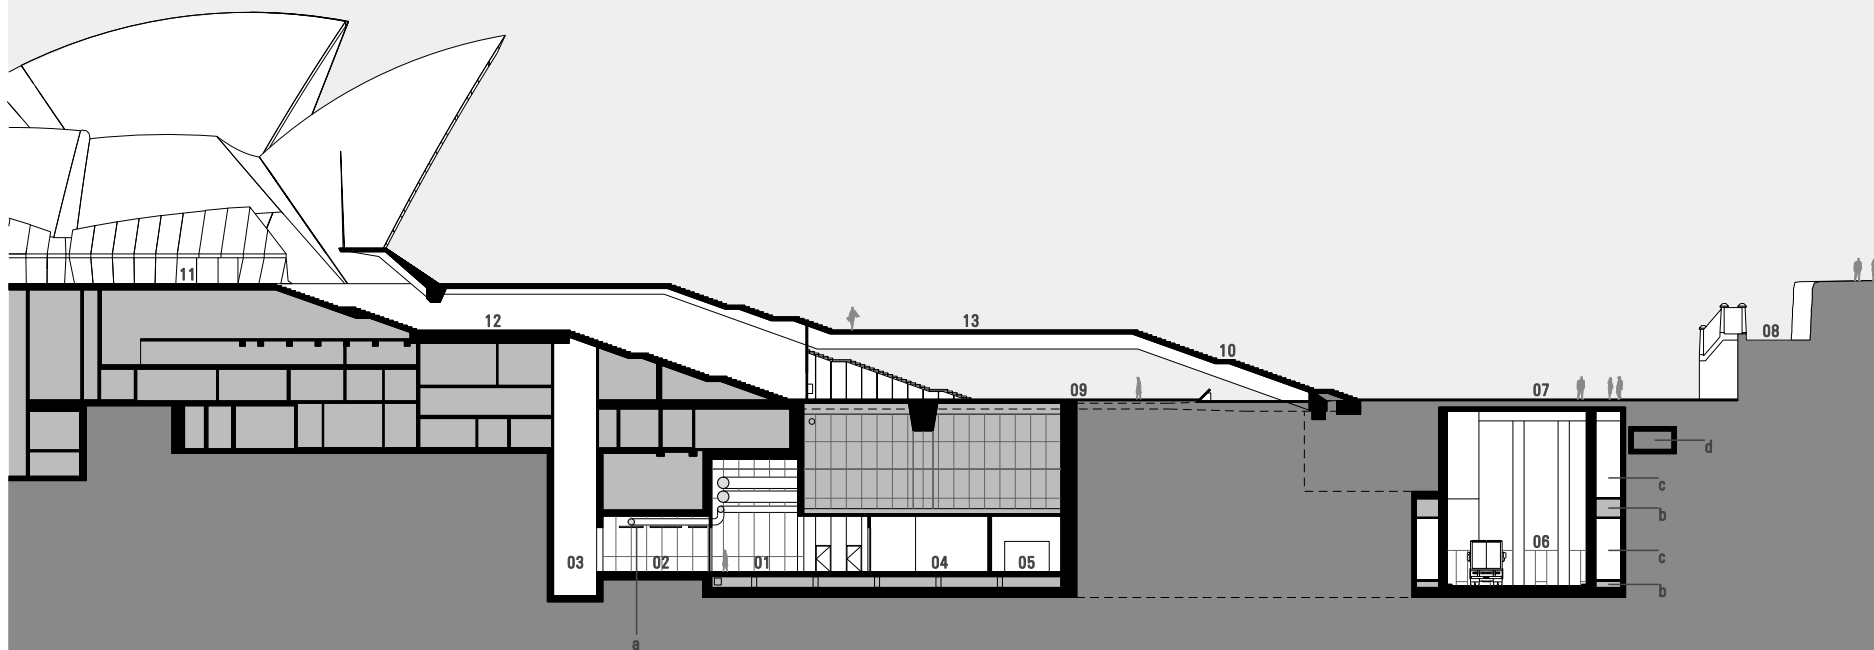

01 REAR LOADING DOCK / FFL -10.060
02 LIFT 22 LOBBY
03 LIFT 22
04 GARBAGE COLLECTION
05 COMPACTOR ROOM
06 VEHICLE RAMP
07 FORECOURT
08 TARPEIAN STAIR
09 VEHICLE CONCOURSE
10 MONUMENTAL STAIR
11 CONCERT HALL, SOUTHERN FOYER
12 BOX OFFICE FOYER
13 PODIUM

a Suspended Discontinuous Acoustic Panels
below Clear Sealed Concrete Soffit & Services
b Tunnel Exhaust
c Fire Egress
d Belong Stormwater Diversion

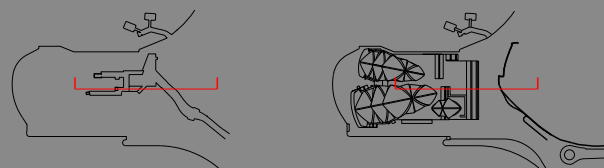

1:600 @ A3 0 6 12 18M

JPW
JOHNSON PILTON WALKER

Johnson Pilton Walker Pty Ltd ACN 095 778 888
Level 10 Plaza Building Australia Square, 95 Pitt Street, Sydney,
NSW 2000 Australia
Telephone +61 2 8259 5900
Facsimile +61 2 8259 5989

**SYDNEY OPERA HOUSE - VAPS PROJECT
ENVIRONMENTAL ASSESSMENT
SECTION Y25_E**

EA-330 / REV.00
0934 2 JUNE 2010