



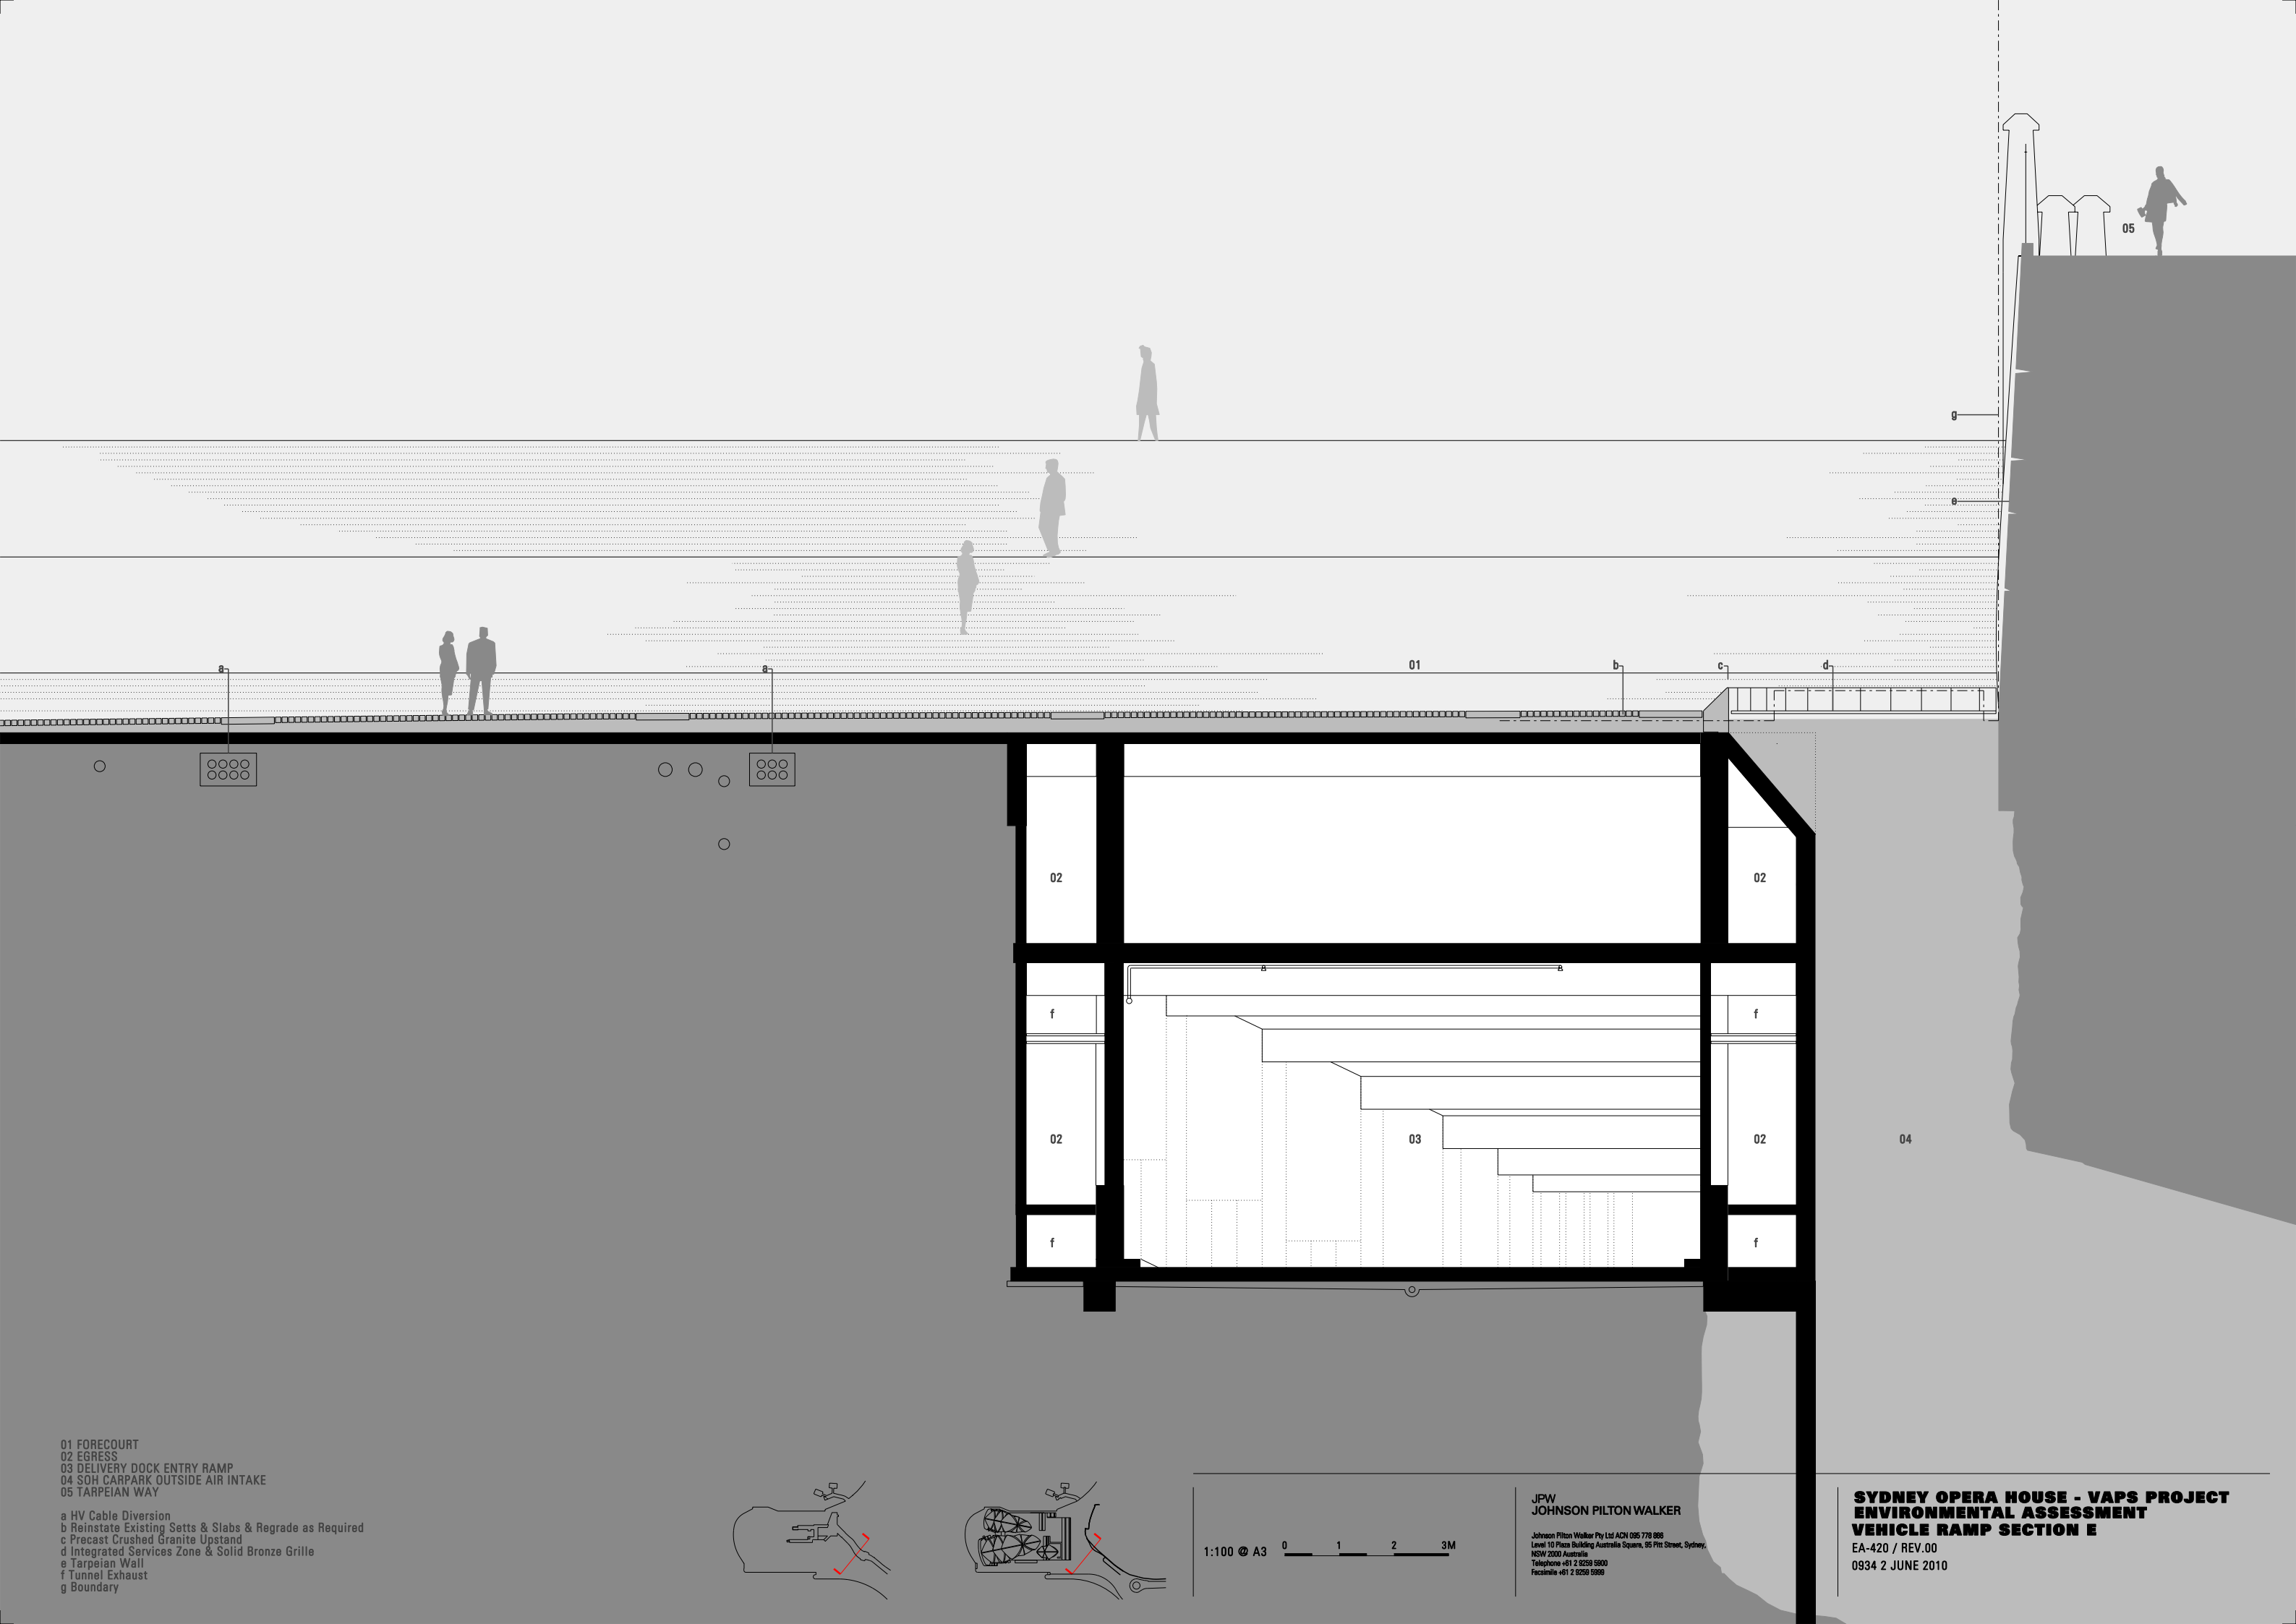

01 FORECOURT
02 EGRESS
03 DELIVERY DOCK ENTRY RAMP
04 SOH CARPARK OUTSIDE AIR INTAKE
05 TARPEIAN WAY

a HV Cable Diversion
b Reinstate Existing Setts & Slabs & Regrade as Required
c Precast Crushed Granite Upstand
d Integrated Services Zone & Solid Bronze Grille
e Tarpeian Wall
f Tunnel Exhaust
g Boundary

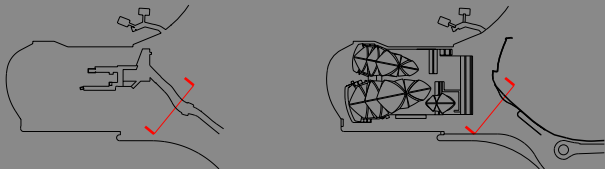

1:100 @ A3 0 1 2 3M

JPW
JOHNSON PILTON WALKER

Johnson Pilton Walker Pty Ltd ACN 095 778 888
Level 10 Plaza Building Australia Square, 95 Pitt Street, Sydney,
NSW 2000 Australia
Telephone +61 2 9259 5900
Facsimile +61 2 9259 5989

**SYDNEY OPERA HOUSE - VAPS PROJECT
ENVIRONMENTAL ASSESSMENT
VEHICLE RAMP SECTION E**

EA-420 / REV.00
0934 2 JUNE 2010