

06

04

03

c

k

i

a

f

j

e

b

a

m


01

02

05

01 SIDE LOADING DOCK
02 TRUCK TURNING BAY BEYOND
03 VEHICLE CONCOURSE
04 MONUMENTAL STAIR
05 STAIR TO MECHANICAL PLANT ROOM
06 PODIUM

a Compressed Fibre Cement Panels
b Class 2 Concrete Walls
c Reinstate Existing Finishes
d Dock Leveller
e Girder Beam Off-form Concrete Class 2
f Existing Tie Beam
g Mechanical Services Oval Ducts
h Gantry Support
i Outside Air Intake Solid Bronze Grille
j Shaped Beam Precast Form
k Folded Slab Concourse Beams
l Existing Precast Upstand
m Outside Air Intake

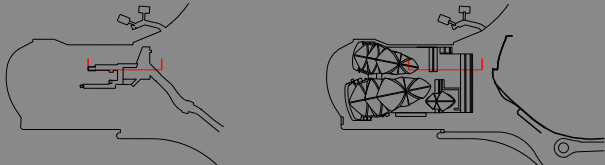

1:100 @ A3 0 1 2 3M

JPW
JOHNSON PILTON WALKER

Johnson Pilton Walker Pty Ltd ACN 095 778 888
Level 10 Plaza Building Australia Square, 95 Pitt Street, Sydney,
NSW 2000 Australia
Telephone +61 2 9259 5900
Facsimile +61 2 9259 5989

**SYDNEY OPERA HOUSE - VAPS PROJECT
ENVIRONMENTAL ASSESSMENT
DELIVERY DOCK_ELEVATION WEST**

EA-465 / REV.00
0934 2 JUNE 2010