



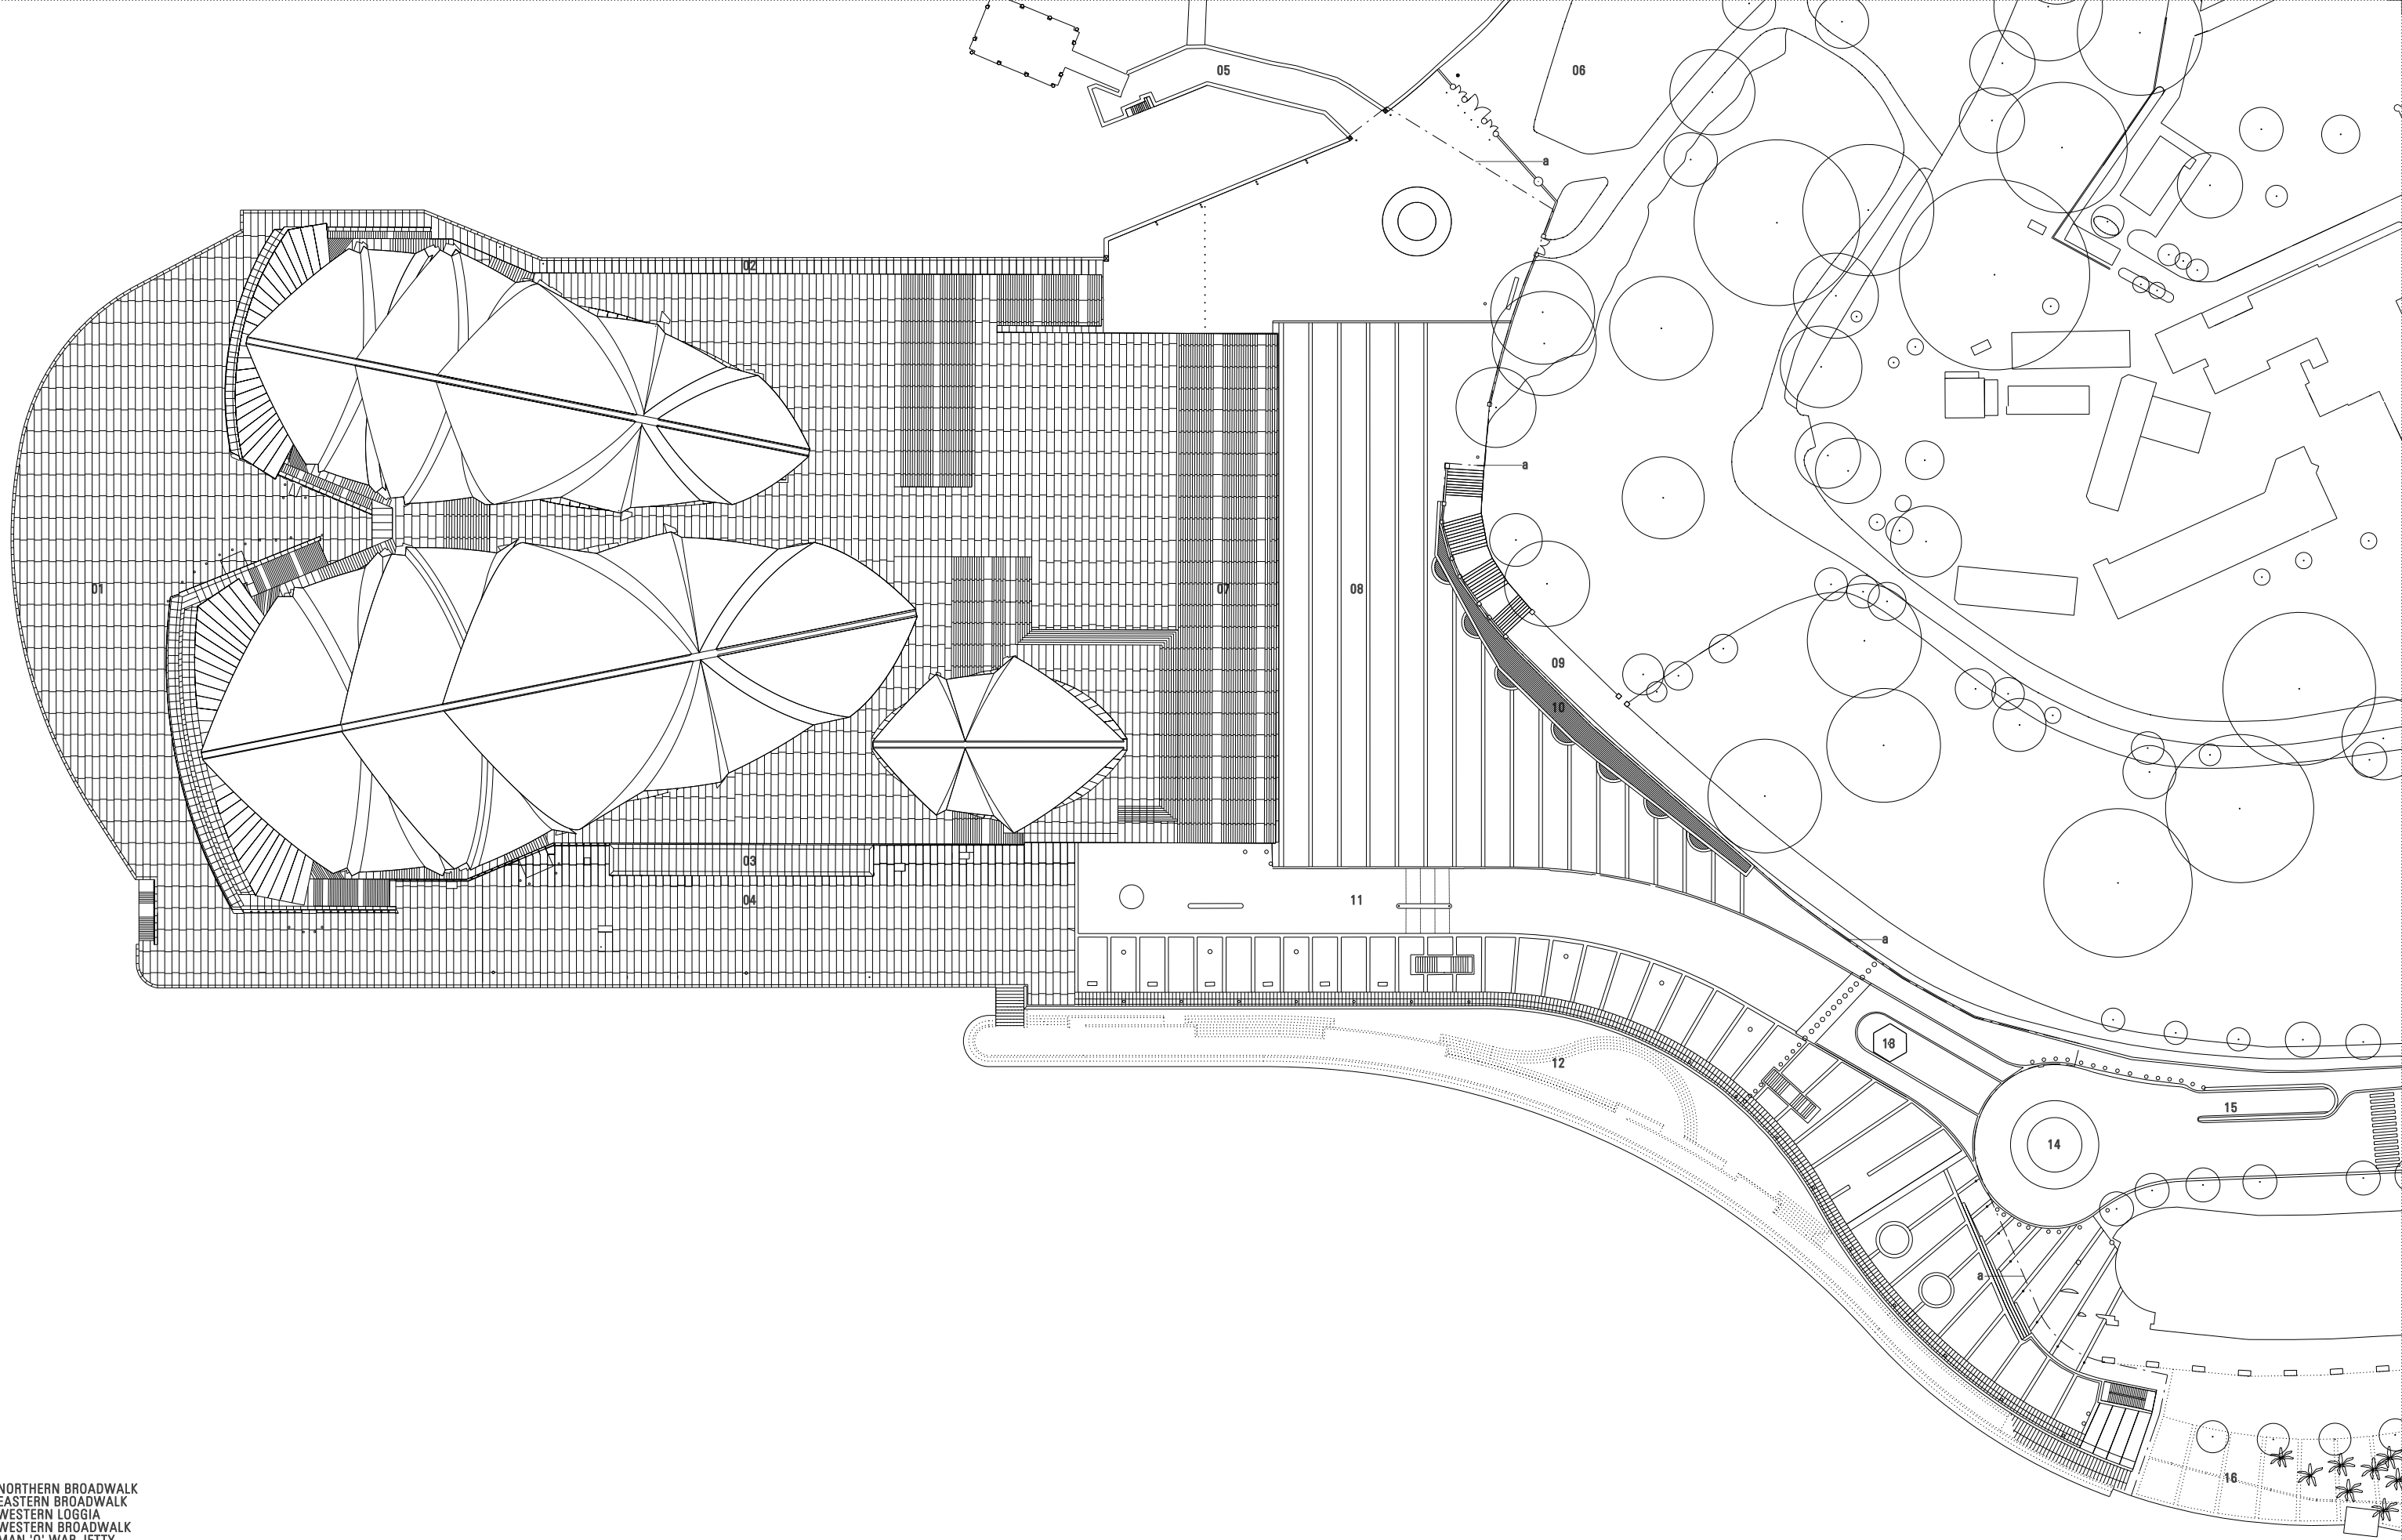

- 01 NORTHERN BROADWALK
 - 02 EASTERN BROADWALK
 - 03 WESTERN LOGGIA
 - 04 WESTERN BROADWALK
 - 05 MAN 'O' WAR JETTY
 - 06 BOTANIC GARDENS
 - 07 MONUMENTAL STAIR
 - 08 FORECOURT
 - 09 TARPEIAN WAY
 - 10 EXISTING SERVICES ZONE INCLUDING SOH CARPARK AIR INTAKE
 - 11 EXISTING ROADWAY
 - 12 LOWER CONCOURSE
 - 13 EXISTING GUARDHOUSE
 - 14 MACQUARIE STREET ROUNDABOUT
 - 15 SOH CARPARK ENTRANCE
 - 16 EAST CIRCULAR QUAY
- a Boundary

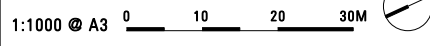

JPW
JOHNSON PILTON WALKER

Johnson Pilton Walker Pty Ltd ACN 095 778 988
Level 10 Plaza Building Australia Square, 95 Pitt Street, Sydney,
NSW 2000 Australia
Telephone +61 2 9259 5900
Facsimile +61 2 9259 5989

**SYDNEY OPERA HOUSE - VAPS PROJECT
ENVIRONMENTAL ASSESSMENT
SITE PLAN EXISTING**

EA-050 / REV.00
0934 2 JUNE 2010