


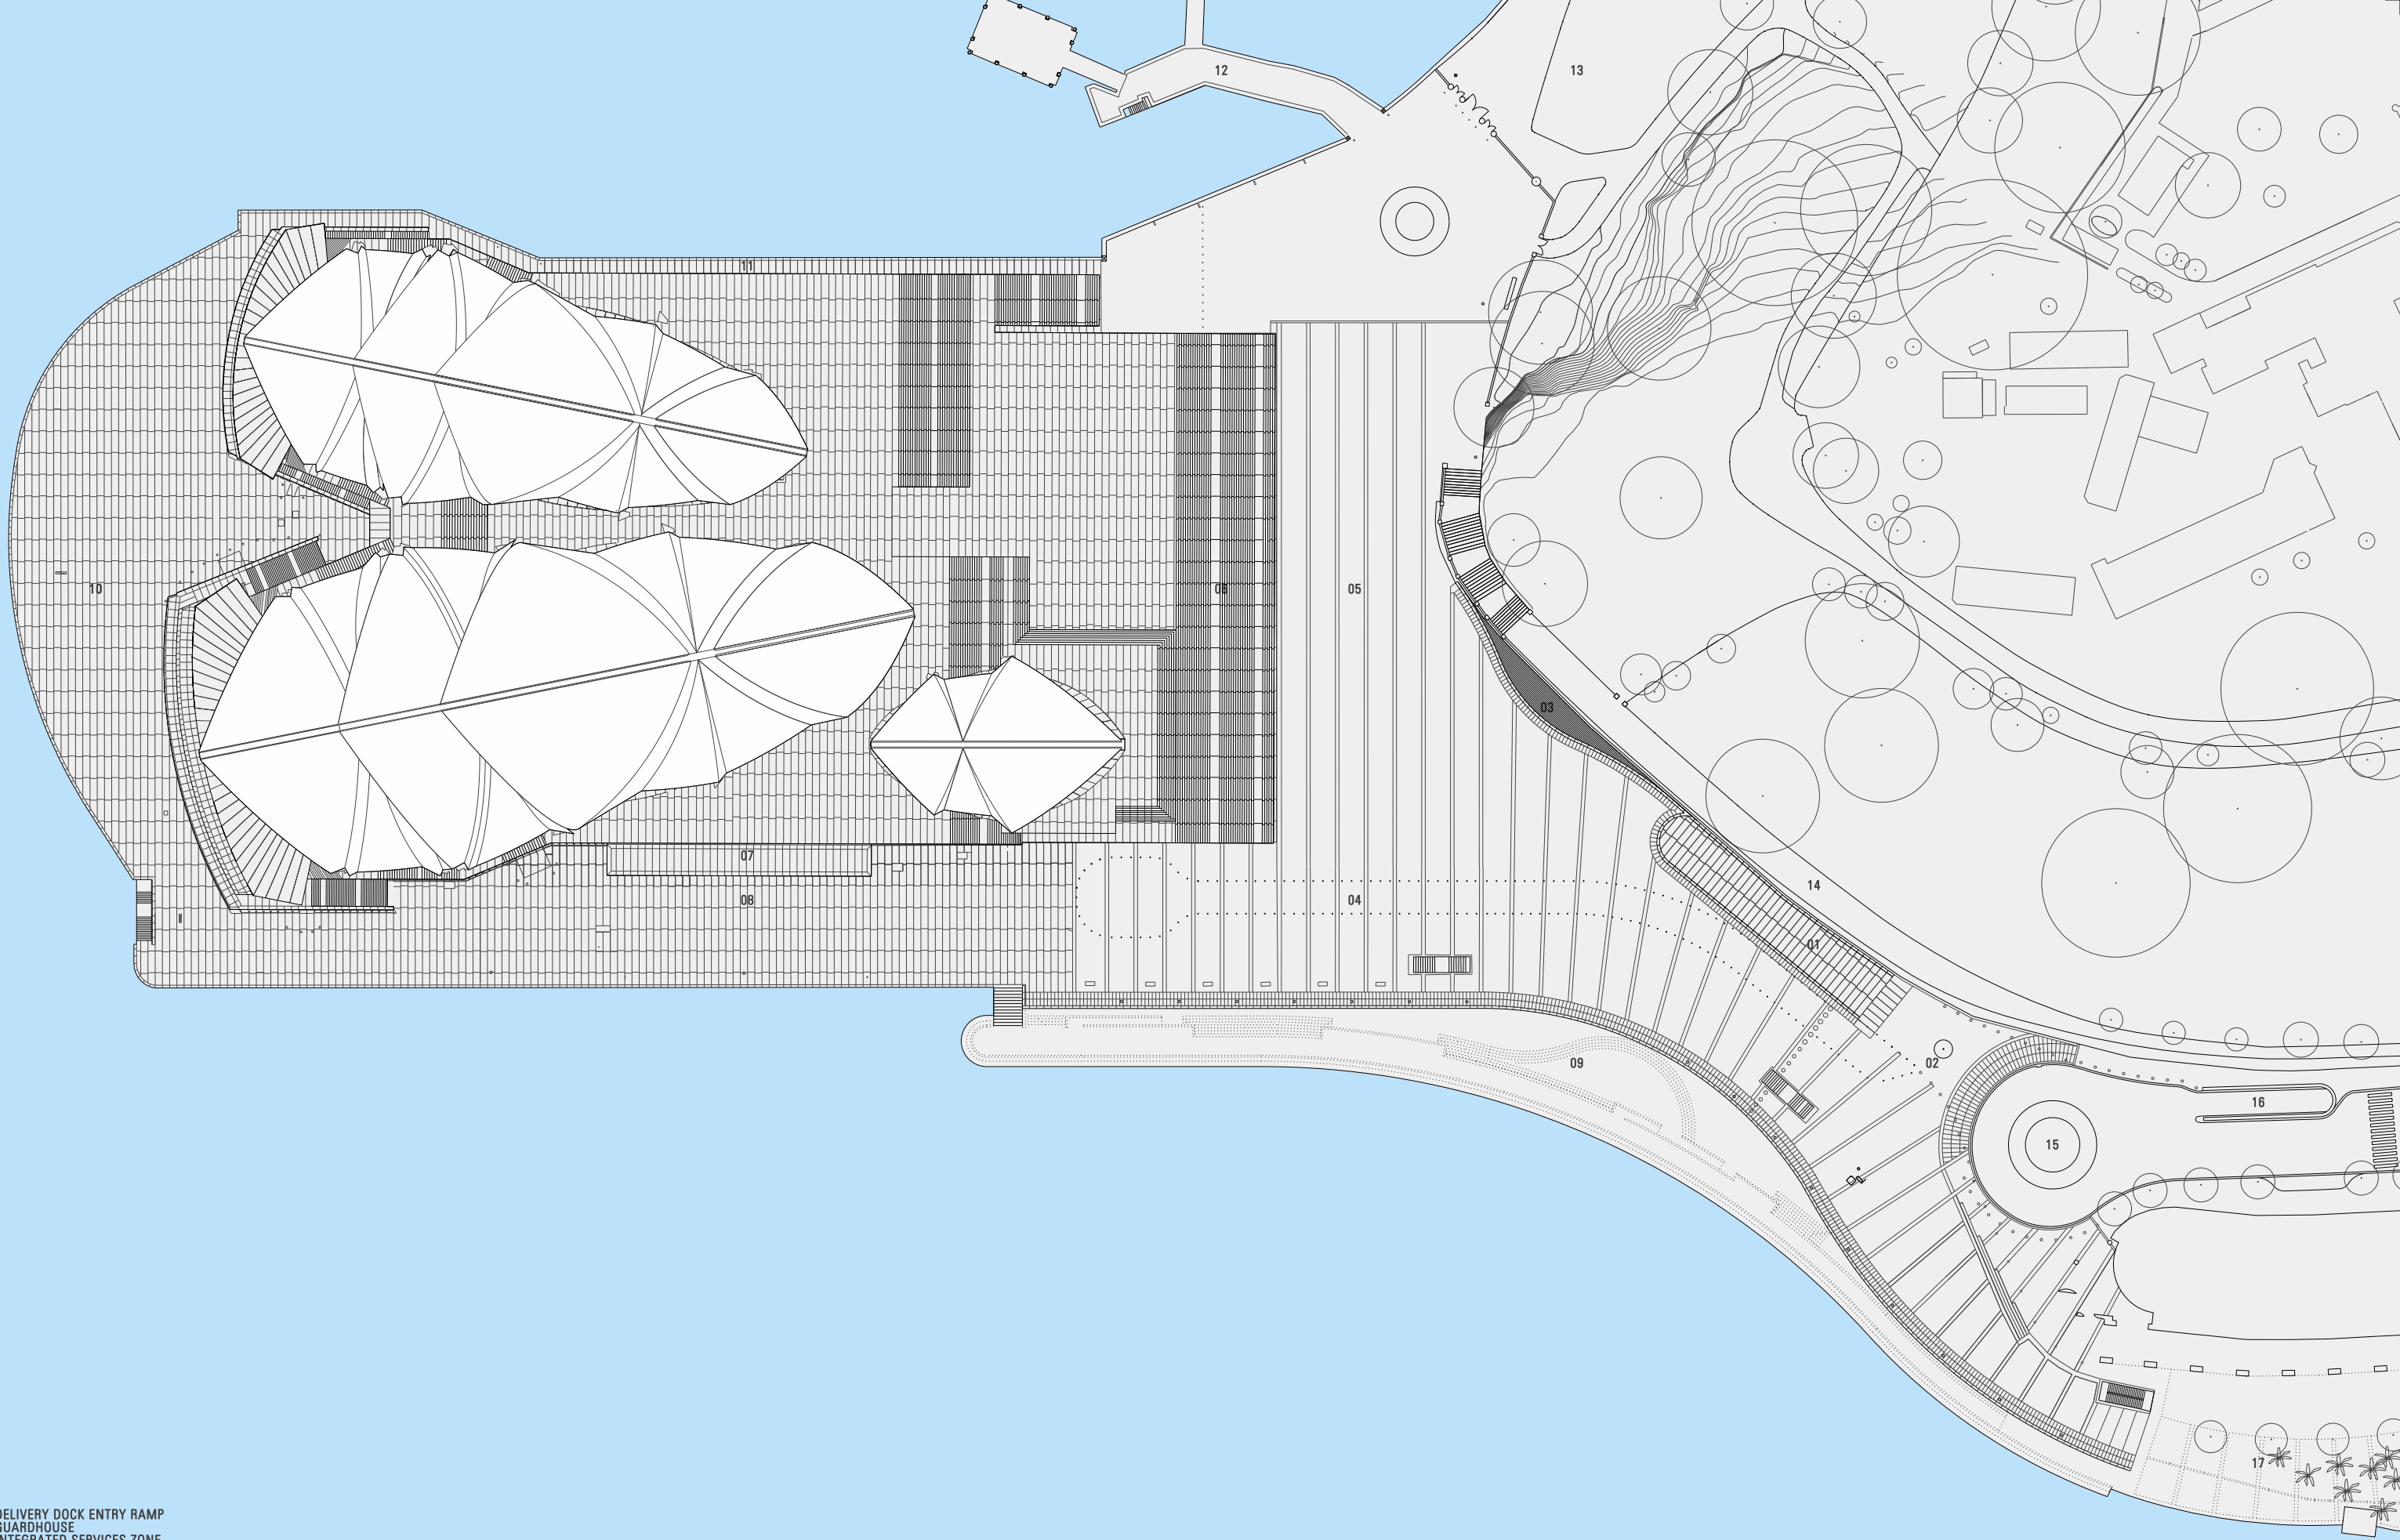

- 01 DELIVERY DOCK ENTRY RAMP
- 02 GUARDHOUSE
- 03 INTEGRATED SERVICES ZONE
- 04 PEDESTRIAN/VEHICLE SHARED ZONE
- 05 FORECOURT
- 06 MONUMENTAL STAIR
- 07 WESTERN LOGGIA
- 08 WESTERN BROADWALK
- 09 LOWER CONCOURSE
- 10 NORTHERN BROADWALK
- 11 EASTERN BROADWALK
- 12 MAN 'O' WAR JETTY
- 13 BOTANIC GARDENS
- 14 TARPEIAN WAY
- 15 MACQUARIE STREET ROUNDABOUT
- 16 SOH CARPARK ENTRANCE
- 17 EAST CIRULAR QUAY

1:1000 @ A3 0 10 20 30M



JPW
JOHNSON PILTON WALKER

Johnson Pilton Walker Pty Ltd ACN 095 778 986
Level 10 Plaza Building Australia Square, 95 Pitt Street, Sydney,
NSW 2000 Australia
Telephone +61 2 9259 5900
Facsimile +61 2 9259 5999

**SYDNEY OPERA HOUSE - VAPS PROJECT
ENVIRONMENTAL ASSESSMENT
SITE PLAN PROPOSED**

EA-055 / REV.00
0934 2 JUNE 2010