

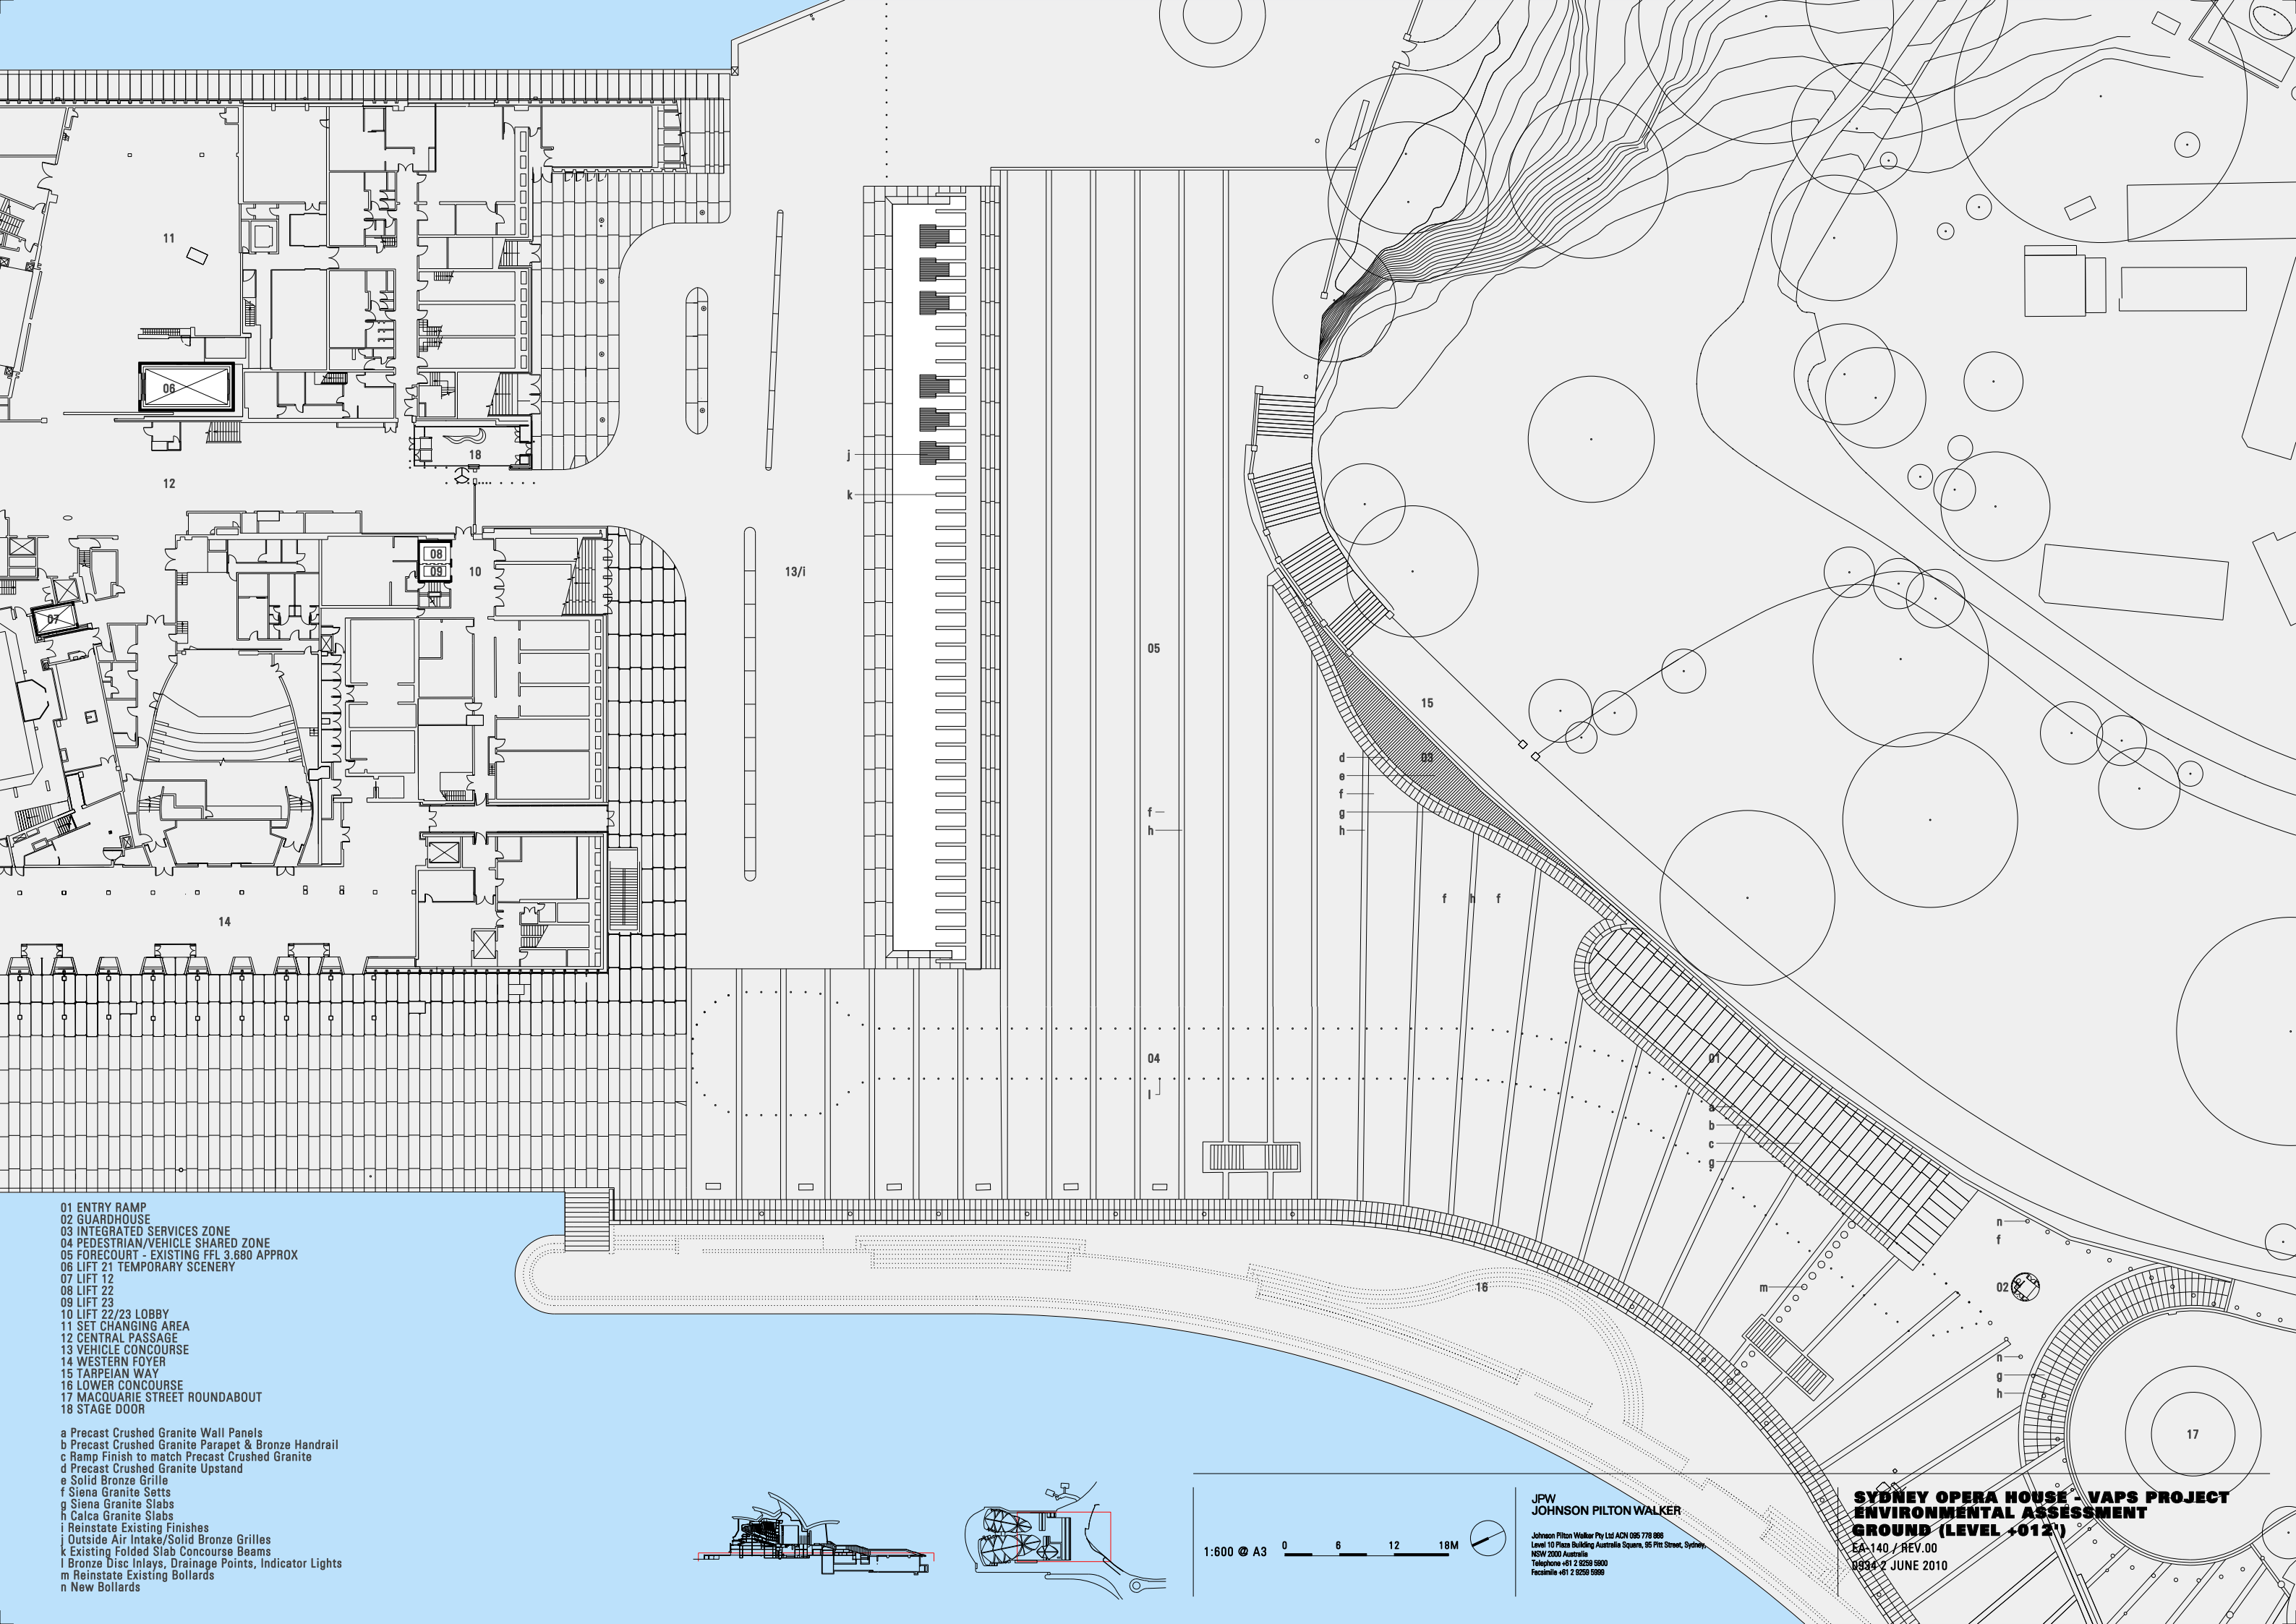


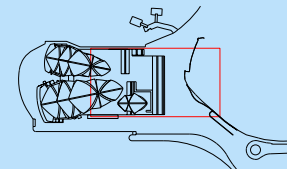

- 01 ENTRY RAMP
- 02 GUARDHOUSE
- 03 INTEGRATED SERVICES ZONE
- 04 PEDESTRIAN/VEHICLE SHARED ZONE
- 05 FORECOURT - EXISTING FFL 3.680 APPROX
- 06 LIFT 21 TEMPORARY SCENERY
- 07 LIFT 12
- 08 LIFT 22
- 09 LIFT 23
- 10 LIFT 22/23 LOBBY
- 11 SET CHANGING AREA
- 12 CENTRAL PASSAGE
- 13 VEHICLE CONCOURSE
- 14 WESTERN FOYER
- 15 TARPEIAN WAY
- 16 LOWER CONCOURSE
- 17 MACQUARIE STREET ROUNDABOUT
- 18 STAGE DOOR

- a Precast Crushed Granite Wall Panels
- b Precast Crushed Granite Parapet & Bronze Handrail
- c Ramp Finish to match Precast Crushed Granite
- d Precast Crushed Granite Upstand
- e Solid Bronze Grille
- f Siena Granite Setts
- g Siena Granite Slabs
- h Calca Granite Slabs
- i Reinstate Existing Finishes
- j Outside Air Intake/Solid Bronze Grilles
- k Existing Folded Slab Concourse Beams
- l Bronze Disc Inlays, Drainage Points, Indicator Lights
- m Reinstate Existing Bollards
- n New Bollards

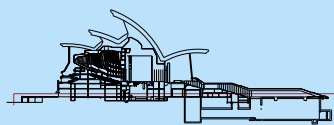

1:600 @ A3 0 6 12 18M

JPW
JOHNSON PILTON WALKER
Johnson Pilton Walker Pty Ltd ACN 095 778 985
Level 10 Plaza Building Australia Square, 95 Pitt Street, Sydney,
NSW 2000 Australia
Telephone +61 2 9259 5900
Facsimile +61 2 9259 5999

**SYDNEY OPERA HOUSE - VAPS PROJECT
ENVIRONMENTAL ASSESSMENT
GROUND (LEVEL +012')**
EA-140 / REV.00
0934 / 2 JUNE 2010