


- BH1 - BUILDING HEIGHT 1  
STANDARD DEFINITION - PRINCIPLE LEP  
MAXIMUM BUILDING HEIGHT IN METRES FROM AGL
- BH2 - BUILDING WALL HEIGHT  
ULTIMO PYRMONT DEFINITION - CITY OF SYDNEY LEP 2005  
BUILDING HEIGHT IN METRES FROM AGL
- AGL - ASSUMED GROUND LEVEL
- PROPOSED DEVELOPMENTS
- PROPOSED DEVELOPMENTS BEYOND
- EXISTING BUILDINGS
- DEVELOPMENT
- PROPOSED SERVICE PLANT ZONE

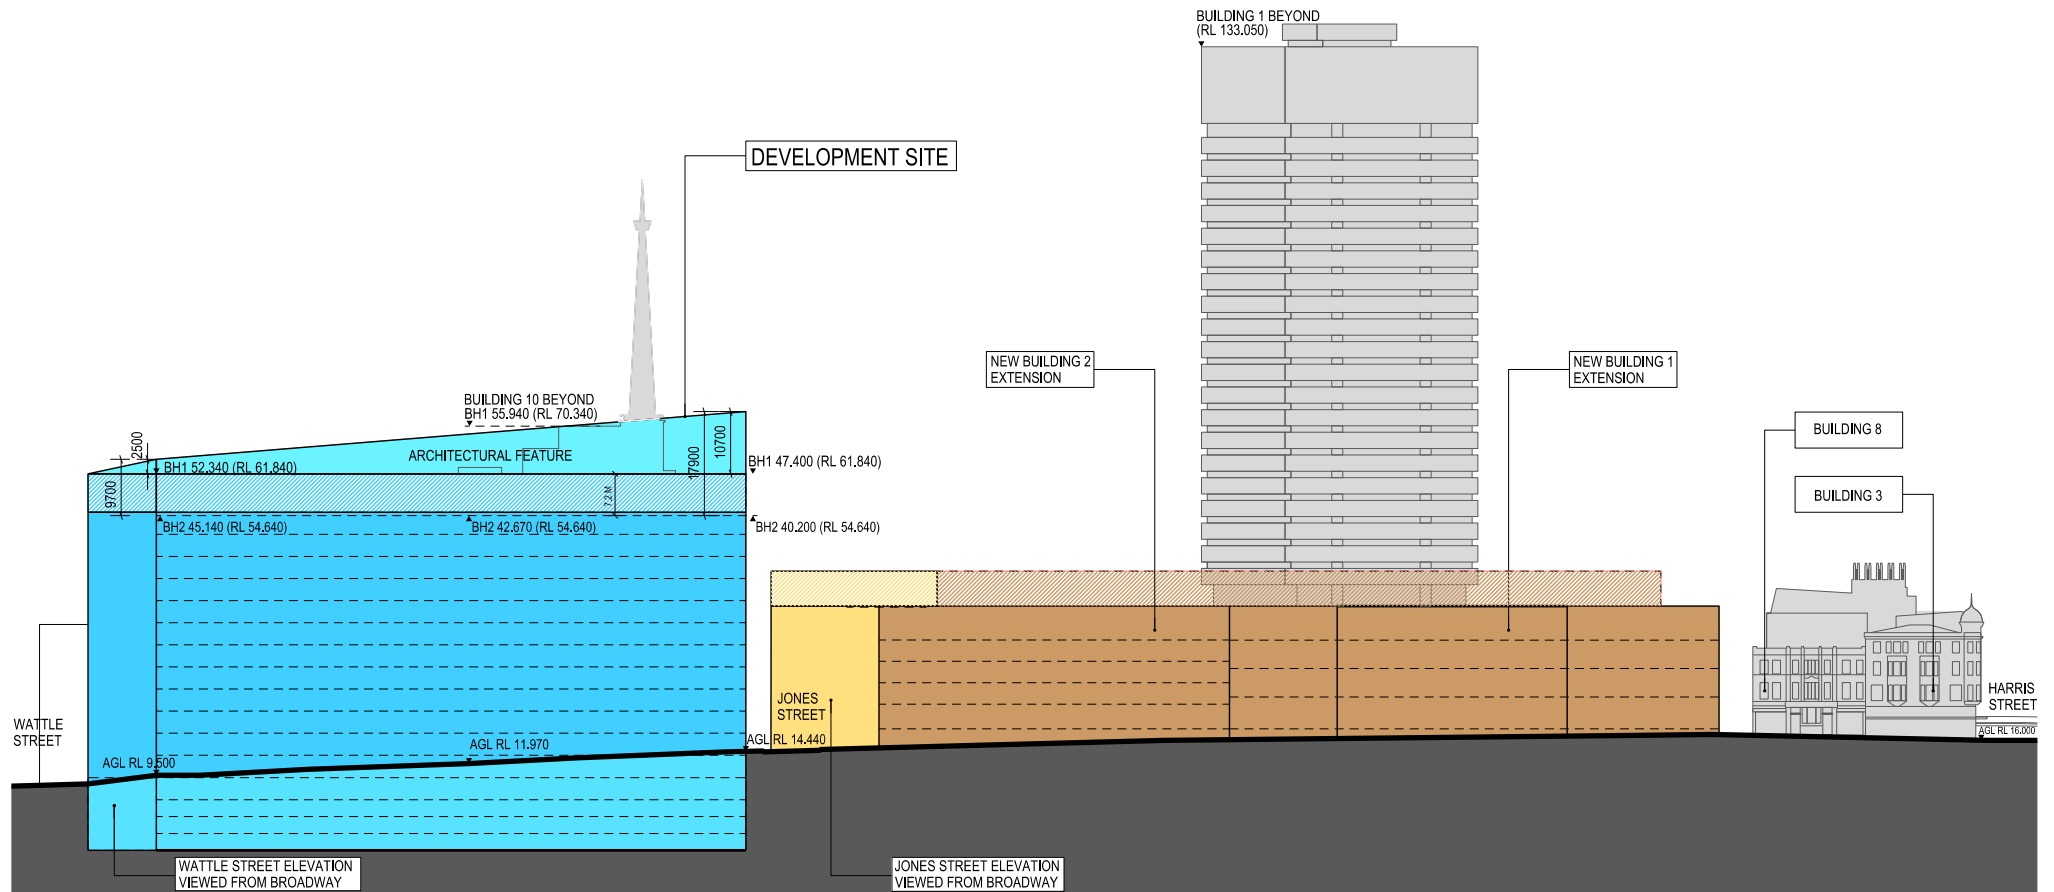

BUILDING ENVELOPE

## ATTACHMENT 2