

- BH1

-


BUILDING HEIGHT 1
STANDARD DEFINITION - PRINCIPLE LEP
MAXIMUM BUILDING HEIGHT IN METRES FROM AGL
- BH2

-

BUILDING WALL HEIGHT
ULTIMO PYRAMONT DEFINITION - CITY OF SYDNEY LEP 2005
BUILDING HEIGHT IN METRES FROM AGL
- AGL

-

ASSUMED GROUND LEVEL
- PROPOSED DEVELOPMENTS
- PROPOSED SERVICE PLANT ZONE
- PROPOSED DEVELOPMENTS BEYOND
- EXISTING BUILDINGS

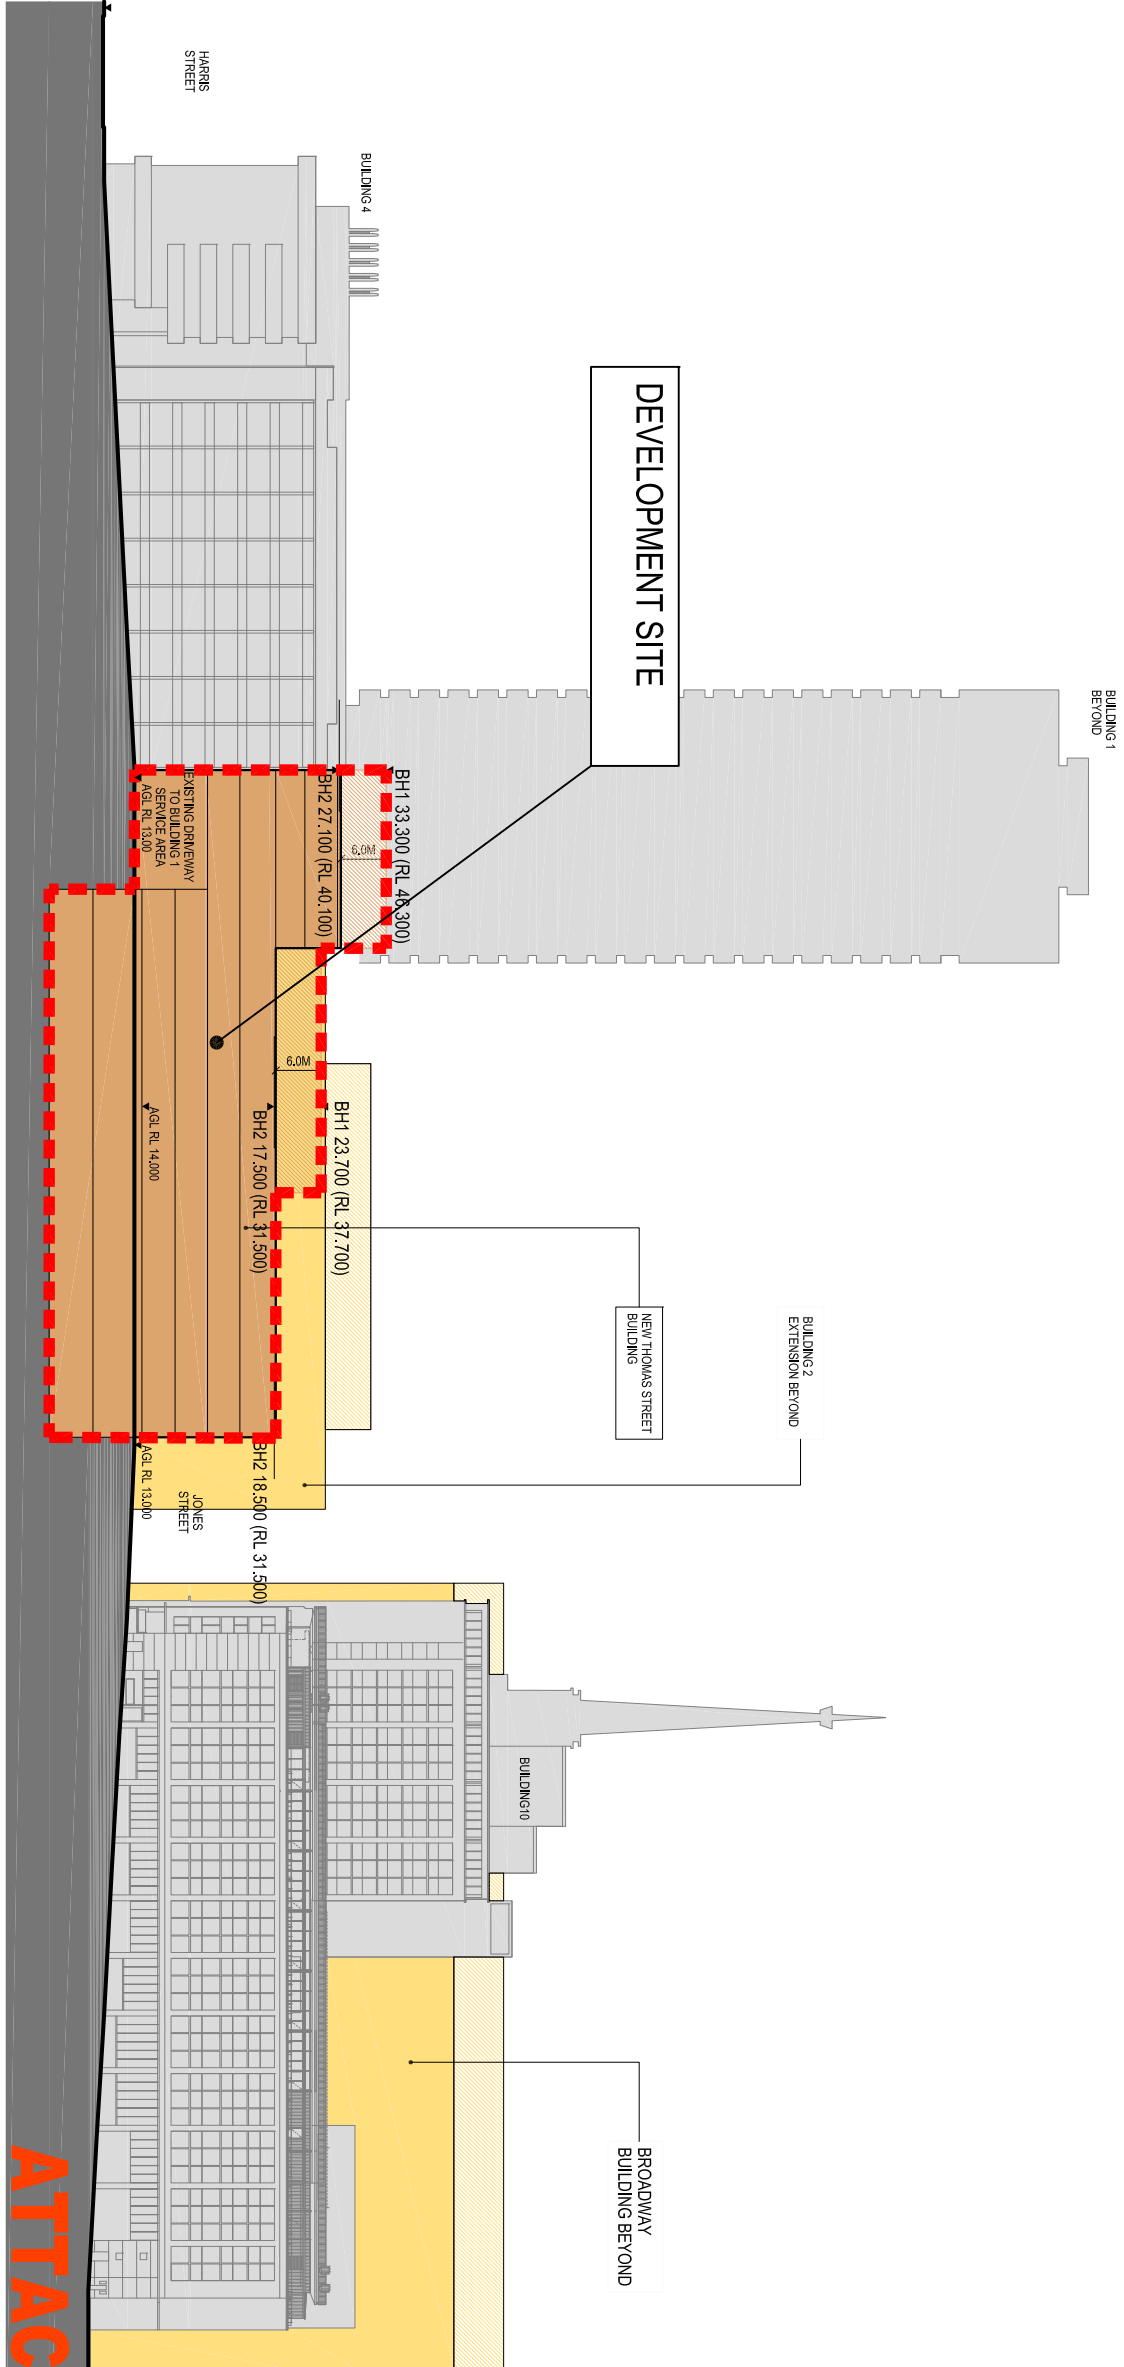

ATTACHMENT 2

