


- NOTES
1. BUILDER/CONTRACTOR SHALL VERIFY JOB DIMENSIONS BEFORE ANY JOB COMMENCES.
  2. FIGURED DIMENSIONS TAKE PRECEDENCE OVER DRAWINGS AND JOB DIMENSIONS.
  3. ALL SHOP DRAWINGS SHALL BE SUBMITTED TO THE ARCHITECT/CONSULTANT, AND MANUFACTURE SHALL NOT COMMENCE PRIOR TO RETURN OF INSPECTED SHOP DRAWINGS BY THE ARCHITECT/CONSULTANT.
  4. DO NOT SCALE. ASK.
- © COPYRIGHT OF THIS DRAWING IS VESTED IN DURBACH BLOCK JAGGERS ARCHITECTS & BVN.


THIS DRAWING IS AN UNCONTROLLED COPY, UNLESS NOTED OTHERWISE.

REV	DESCRIPTION	DATE
A	Revision A	01/06/11
B	Revision B	03/06/11
C	Revision C	27/07/11
D	Revision D	01/08/11
E	Revision E	01/11/11
F	Revision F	14/11/11
G	Draft EAR Application	05/12/11
H	Project Application	21/12/11
I	Post Test of Adequacy	27/01/12

CONSULTANT  
DURBACH BLOCK JAGGERS  
Level 2, 9 Roslyn St  
Potts Point NSW 2011  
tel: (02) 8297 3500  
fax: (02) 8297 3510

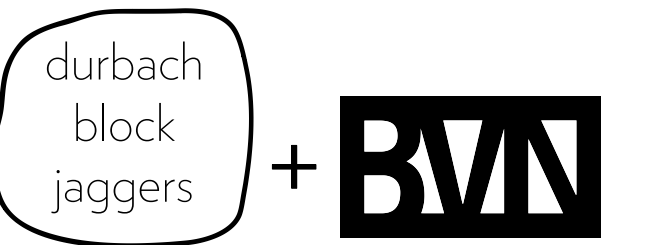


 
PROJECT  
**THOMAS ST BUILDING**  
PROJECT APPLICATION  
MP09\_0213

 **UTS**  
University of Technology, Sydney  
FACILITIES MANAGEMENT UNIT  
Tower, Building 1, Level 19, 15 Broadway  
Broadway NSW 2007  
Ph: 9514-2830 Fax: 9514-4690

Drawing Title  
**SECOND FLOOR**  
**CL 02 (RL 22.67)**

FMU Project Number			
Drawn By CB	Checked	Approved By	Date App.
Drawing Scale @ A1 1:200		Drawing Status Project Application	
UTS Drg File Name		UTS Drg File No	Rev No 1
Consultant File Number		1650•107	

 SITE BOUNDARY

 VOID/VENT/ROOFLIGHT  
AS NOTED