


MGA

NOTE: THE DATUM OF THESE PLANS IS 1.3 METRES BELOW
REVISION A AND REVISION B DETAIL PLANS ISSUED BY THIS OFFICE

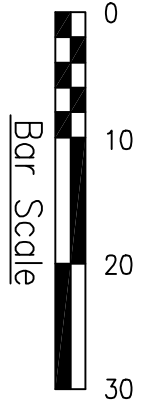

1: 600 (A1)

NOTES
* CONTOURS ARE AN INDICATION OF THE TOPOGRAPHY AND SHOULD ONLY BE USED FOR PLANNING PURPOSES. IF DETAILED DESIGN IS TO BE UNDERTAKEN, SPOT LEVELS SHOULD BE USED.
* BOUNDARY DIMENSIONS AND AREAS HAVE BEEN COMPILED FROM THE DEPOSITED PLAN.
* IF ANY WORK IS TO BE UNDERTAKEN ON OR NEAR THE BOUNDARIES IT IS RECOMMENDED TO CARRY OUT FURTHER SURVEY WORK TO DEFINE THE BOUNDARIES.
* RELATIONSHIP OF IMPROVEMENTS AND DETAIL TO BOUNDARIES IS DIAGRAMMATIC AND IF CRITICAL SHOULD BE CONFIRMED BY A FURTHER BOUNDARY SURVEY.
* SERVICES SHOWN ON THIS PLAN ARE ONLY THOSE SERVICES WITHIN THE PROPERTY VISIBLE AT THE TIME OF SURVEY HAVE BEEN LOCATED.

CLIENT Lipman Pty Ltd	REVISION DATE		REVISION DETAILS		REVISION BY	
	24.8.2009		AS SUBMITTED ON SITE		SD	
C						
Ph. 96512921 Fax 96512501 email BGS@barriegreen.com.au						
Barrie Green and Associates						DATE OF SURVEY 16th - 20th August, 2009
REGISTERED SURVEYORS & PLANNERS						
PO BOX 3342 DURAL NSW 2158						



CONTINUED ON SHEET 2



1.00 PIPE
IL 54.98
X

WEISS

0
1
2
3
4
5
6
8
10


Bar Scale
1: 200 (A1)



LEGEND

- EP  - ELECTRICITY FUSE PILLAR
TPT  - TELSTRA PIT
WM  - WATER MARKER
SIP  - SEWER INSPECTION PIT
GAS  - NATURAL GAS MARKER
HYD  - HYDRANT
LP  - LIGHT POLE
SV  - STOP VALVE

TREE DIAGRAM

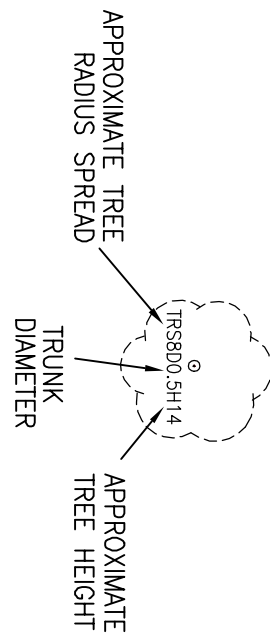


NOTES

- CONTINUOUS AN INDICATION OF THE TOPOGRAPHY AND SHOULD ONLY BE USED FOR PLANNING PURPOSES. IF DETAILED DESIGN IS TO BE UNDERTAKEN, SPOT LEVELS SHOULD BE USED. BOUNDARY DIMENSIONS AND AREAS HAVE BEEN COMPILED FROM THE DEPOSITED PLAN. IF ANY WORK IS TO BE UNDERTAKEN ON OR NEAR THE BOUNDARIES IT IS RECOMMENDED TO CARRY OUT FURTHER SURVEY WORK TO DEFINE THE BOUNDARIES. RELATIONSHIP OF IMPOUNDMENTS AND DETAIL TO BOUNDARIES IS DIAGRAMMATIC AND IF CRITICAL SHOULD BE CONFIRMED BY A FURTHER BOUNDARY SURVEY. NO SERVICE SEARCH HAS BEEN UNDERTAKEN, ONLY THOSE SERVICES WITHIN THE PROPERTY VISIBLE AT THE TIME OF SURVEY HAVE BEEN LOCATED.

CONTINUED ON SHEET 4

[illegible]

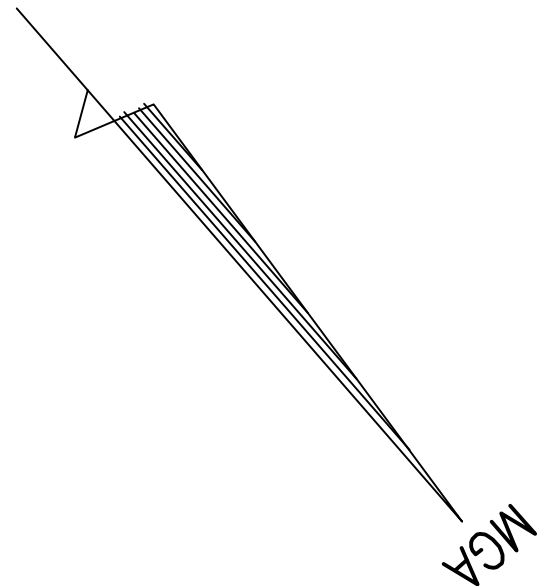


NOTES



- * CONTOURS ARE AN INDICATION OF THE TOPOGRAPHY AND SHOULD ONLY BE USED FOR PLANNING PURPOSES. IF DETAILED DESIGN IS TO BE UNDERTAKEN, SPOT LEVELS SHOULD BE USED.
- * BOUNDARY DIMENSIONS AND AREAS HAVE BEEN COMPILED FROM THE DEPOSITED PLAN.
- * IF ANY WORK IS TO BE UNDERTAKEN ON OR NEAR THE BOUNDARIES IT IS RECOMMENDED TO CARRY OUT FURTHER SURVEY WORK TO DEFINE THE BOUNDARIES.
- * RELATIONSHIP OF IMPROVEMENTS AND DETAIL TO BOUNDARIES IS DIAGRAMMATIC AND IF CRITICAL SHOULD BE CONFIRMED BY A FURTHER BOUNDARY SURVEY.
- * NO SERVICE SEARCH HAS BEEN UNDERTAKEN, ONLY THOSE SERVICES WITHIN THE PROPERTY VISIBLE AT THE TIME OF SURVEY HAVE BEEN LOCATED.

LEGEND


- EP - ELECTRICITY POLE PILLAR
- TPT - TELSTRA PIT
- WM - WATER MARKER
- SIP - SINKER INSPECTION PIT
- GAS B - NATURAL GAS MARKER
- HTD - HYDRANT
- LP - LIGHT POLE
- SV - STOP VALVE

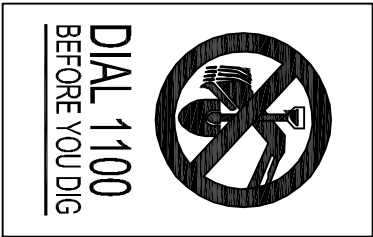


TREE DIAGRAM

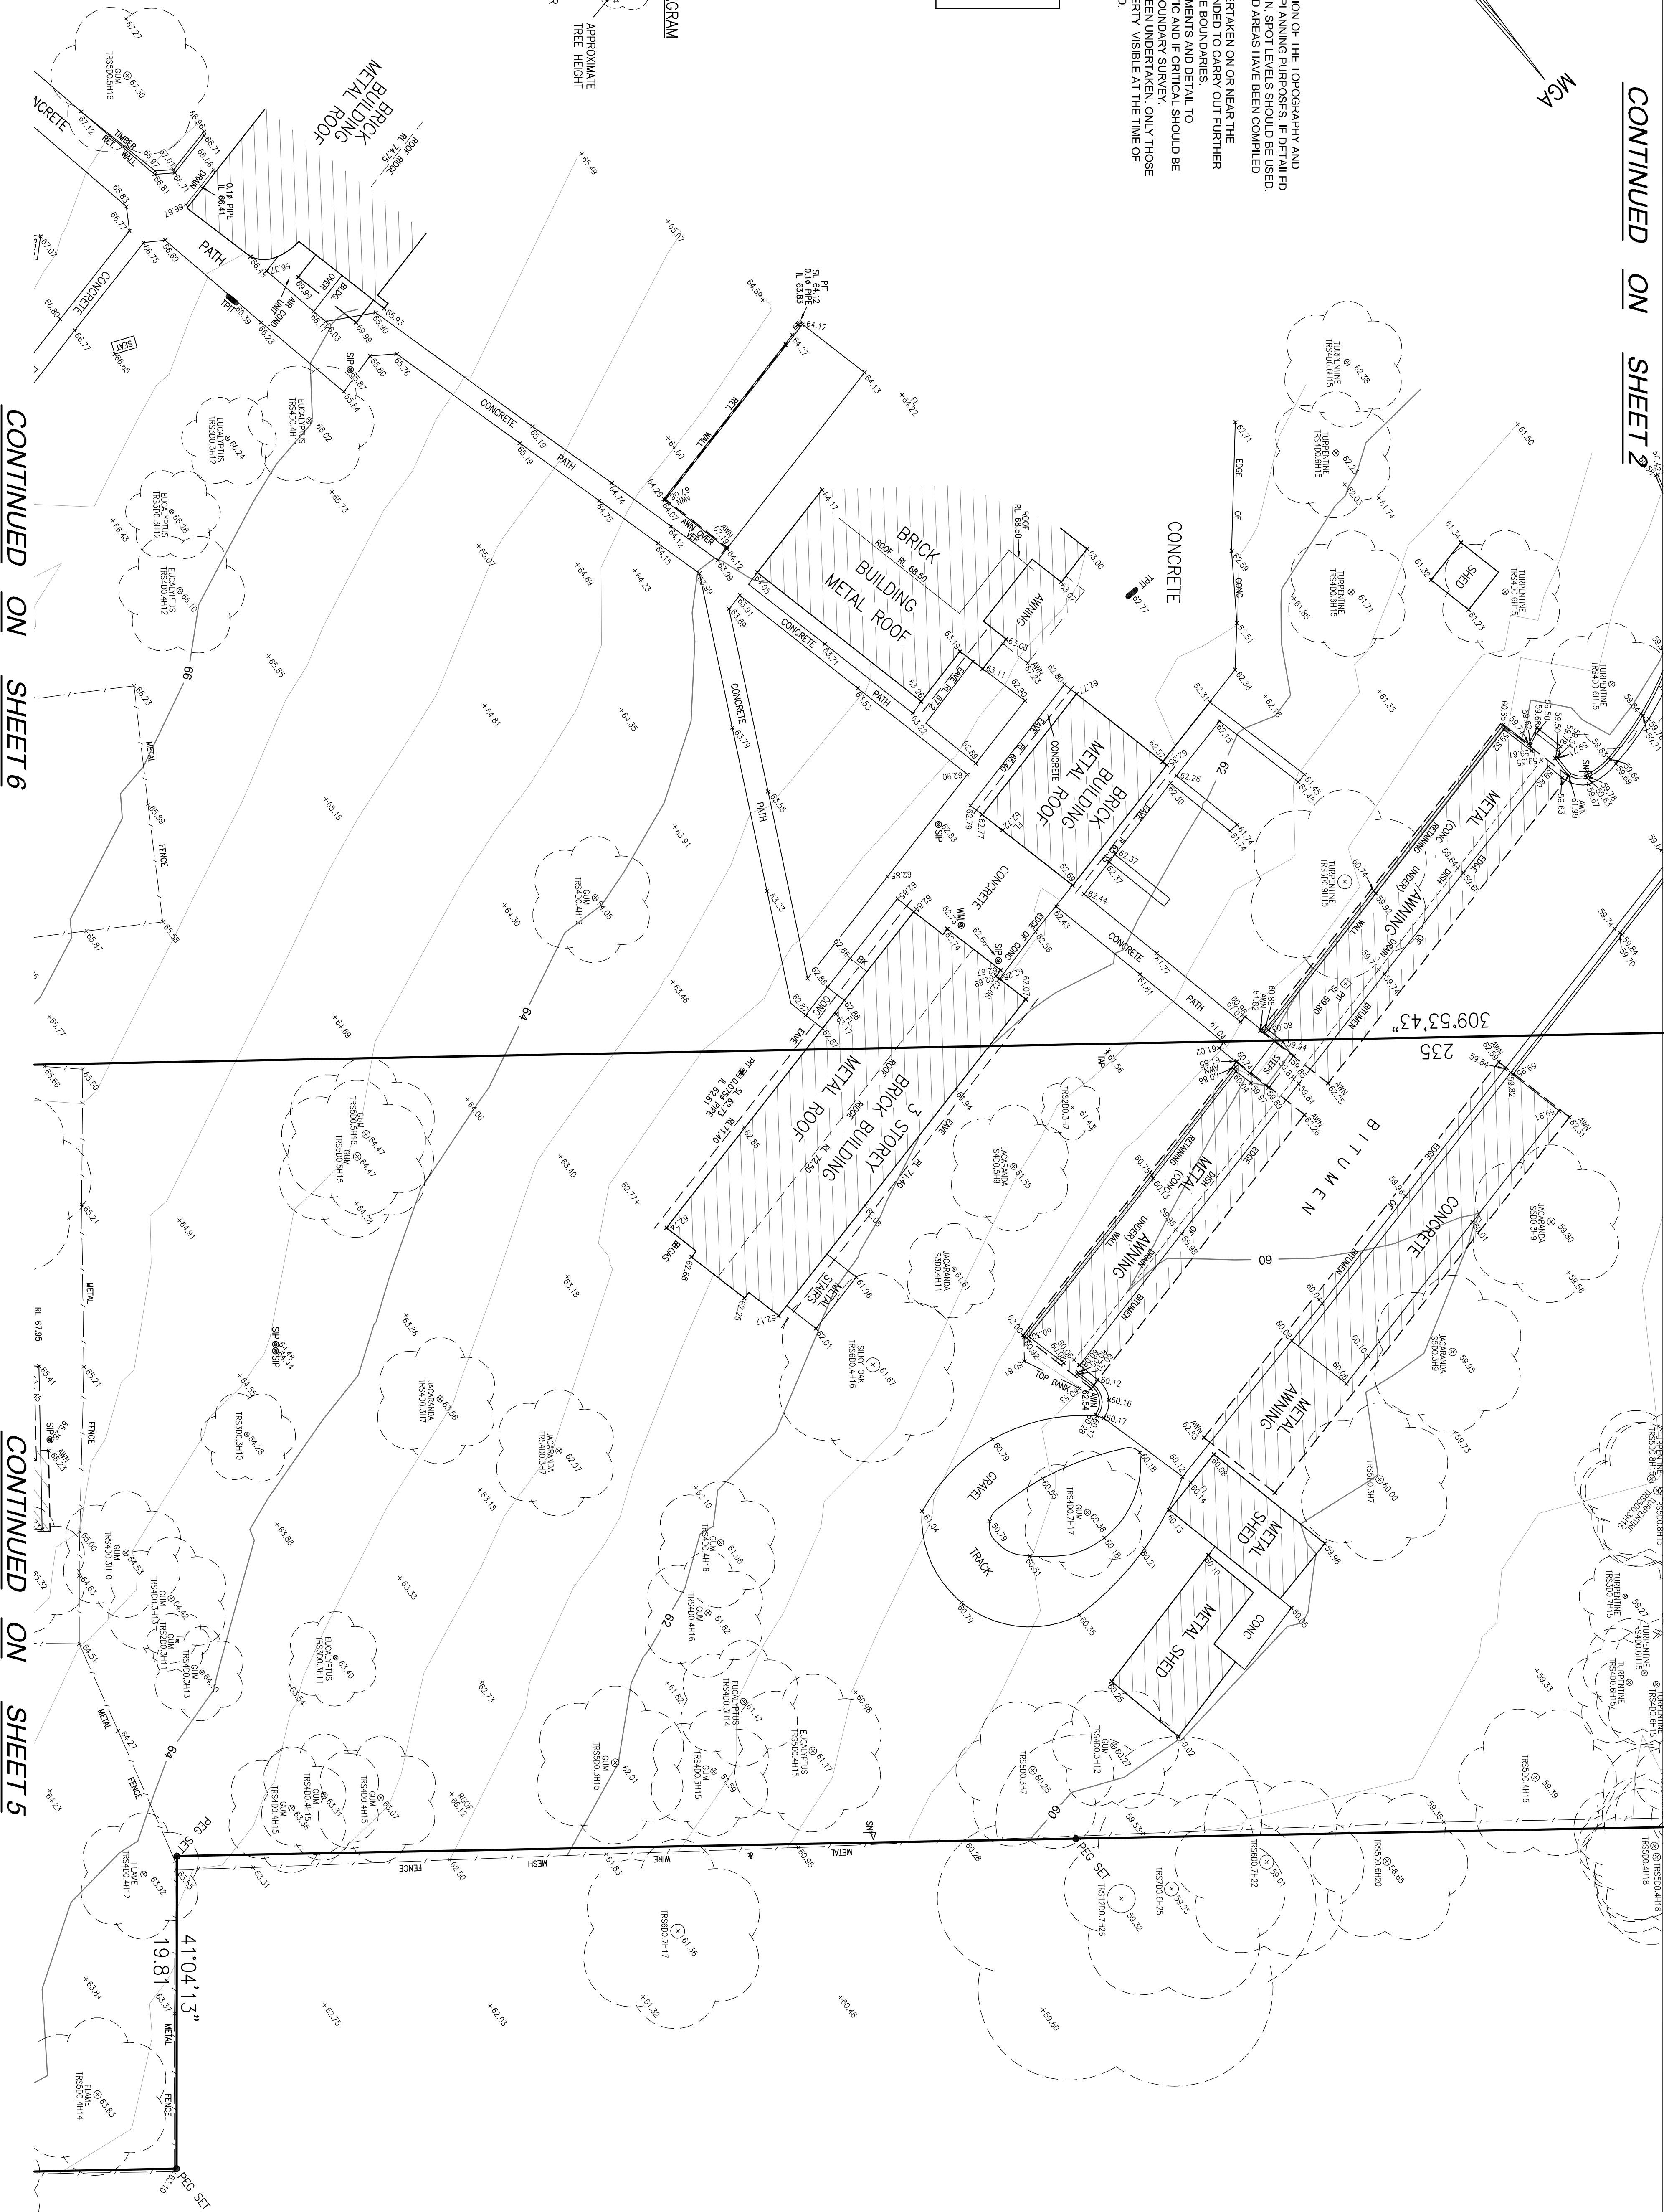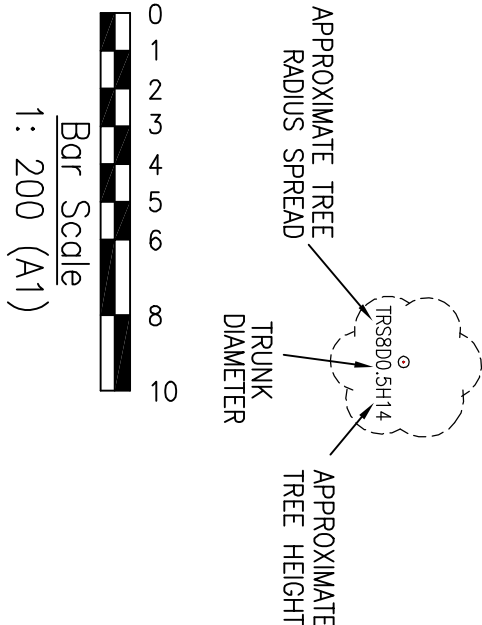

CLIENT Lipman Pty Ltd	REVISION DATE		REVISION DETAILS		REVISION BY	
	24.8.2009	AS SURVEYED ON SITE				SD
Ph. 96512921 Fax 96512501 email BGS@barriegreen.com.au						
DATE OF SURVEY 16th - 20th August, 2009						
SURVEYED MG						
DRAWN SD						
CHECKED MG						
CAD FILE NO. 6041DET_C.dwg						
DRAWING TITLE PLAN OF DETAIL & LEVELS OVER LOT B DP 368446 & LOT 1 DP 876482 MORLING COLLEGE, 120-128 HERRING ROAD, NORTH RYDE						
ORIGIN OF LEVELS : SSM 21836 RL 62.425 AHD						
CONTOUR INTERVAL: 0.5m						
SCALE: 1 : 200 @ A1						
REVISION C						
SHEET 4 OF 7						
JOB No 6041						

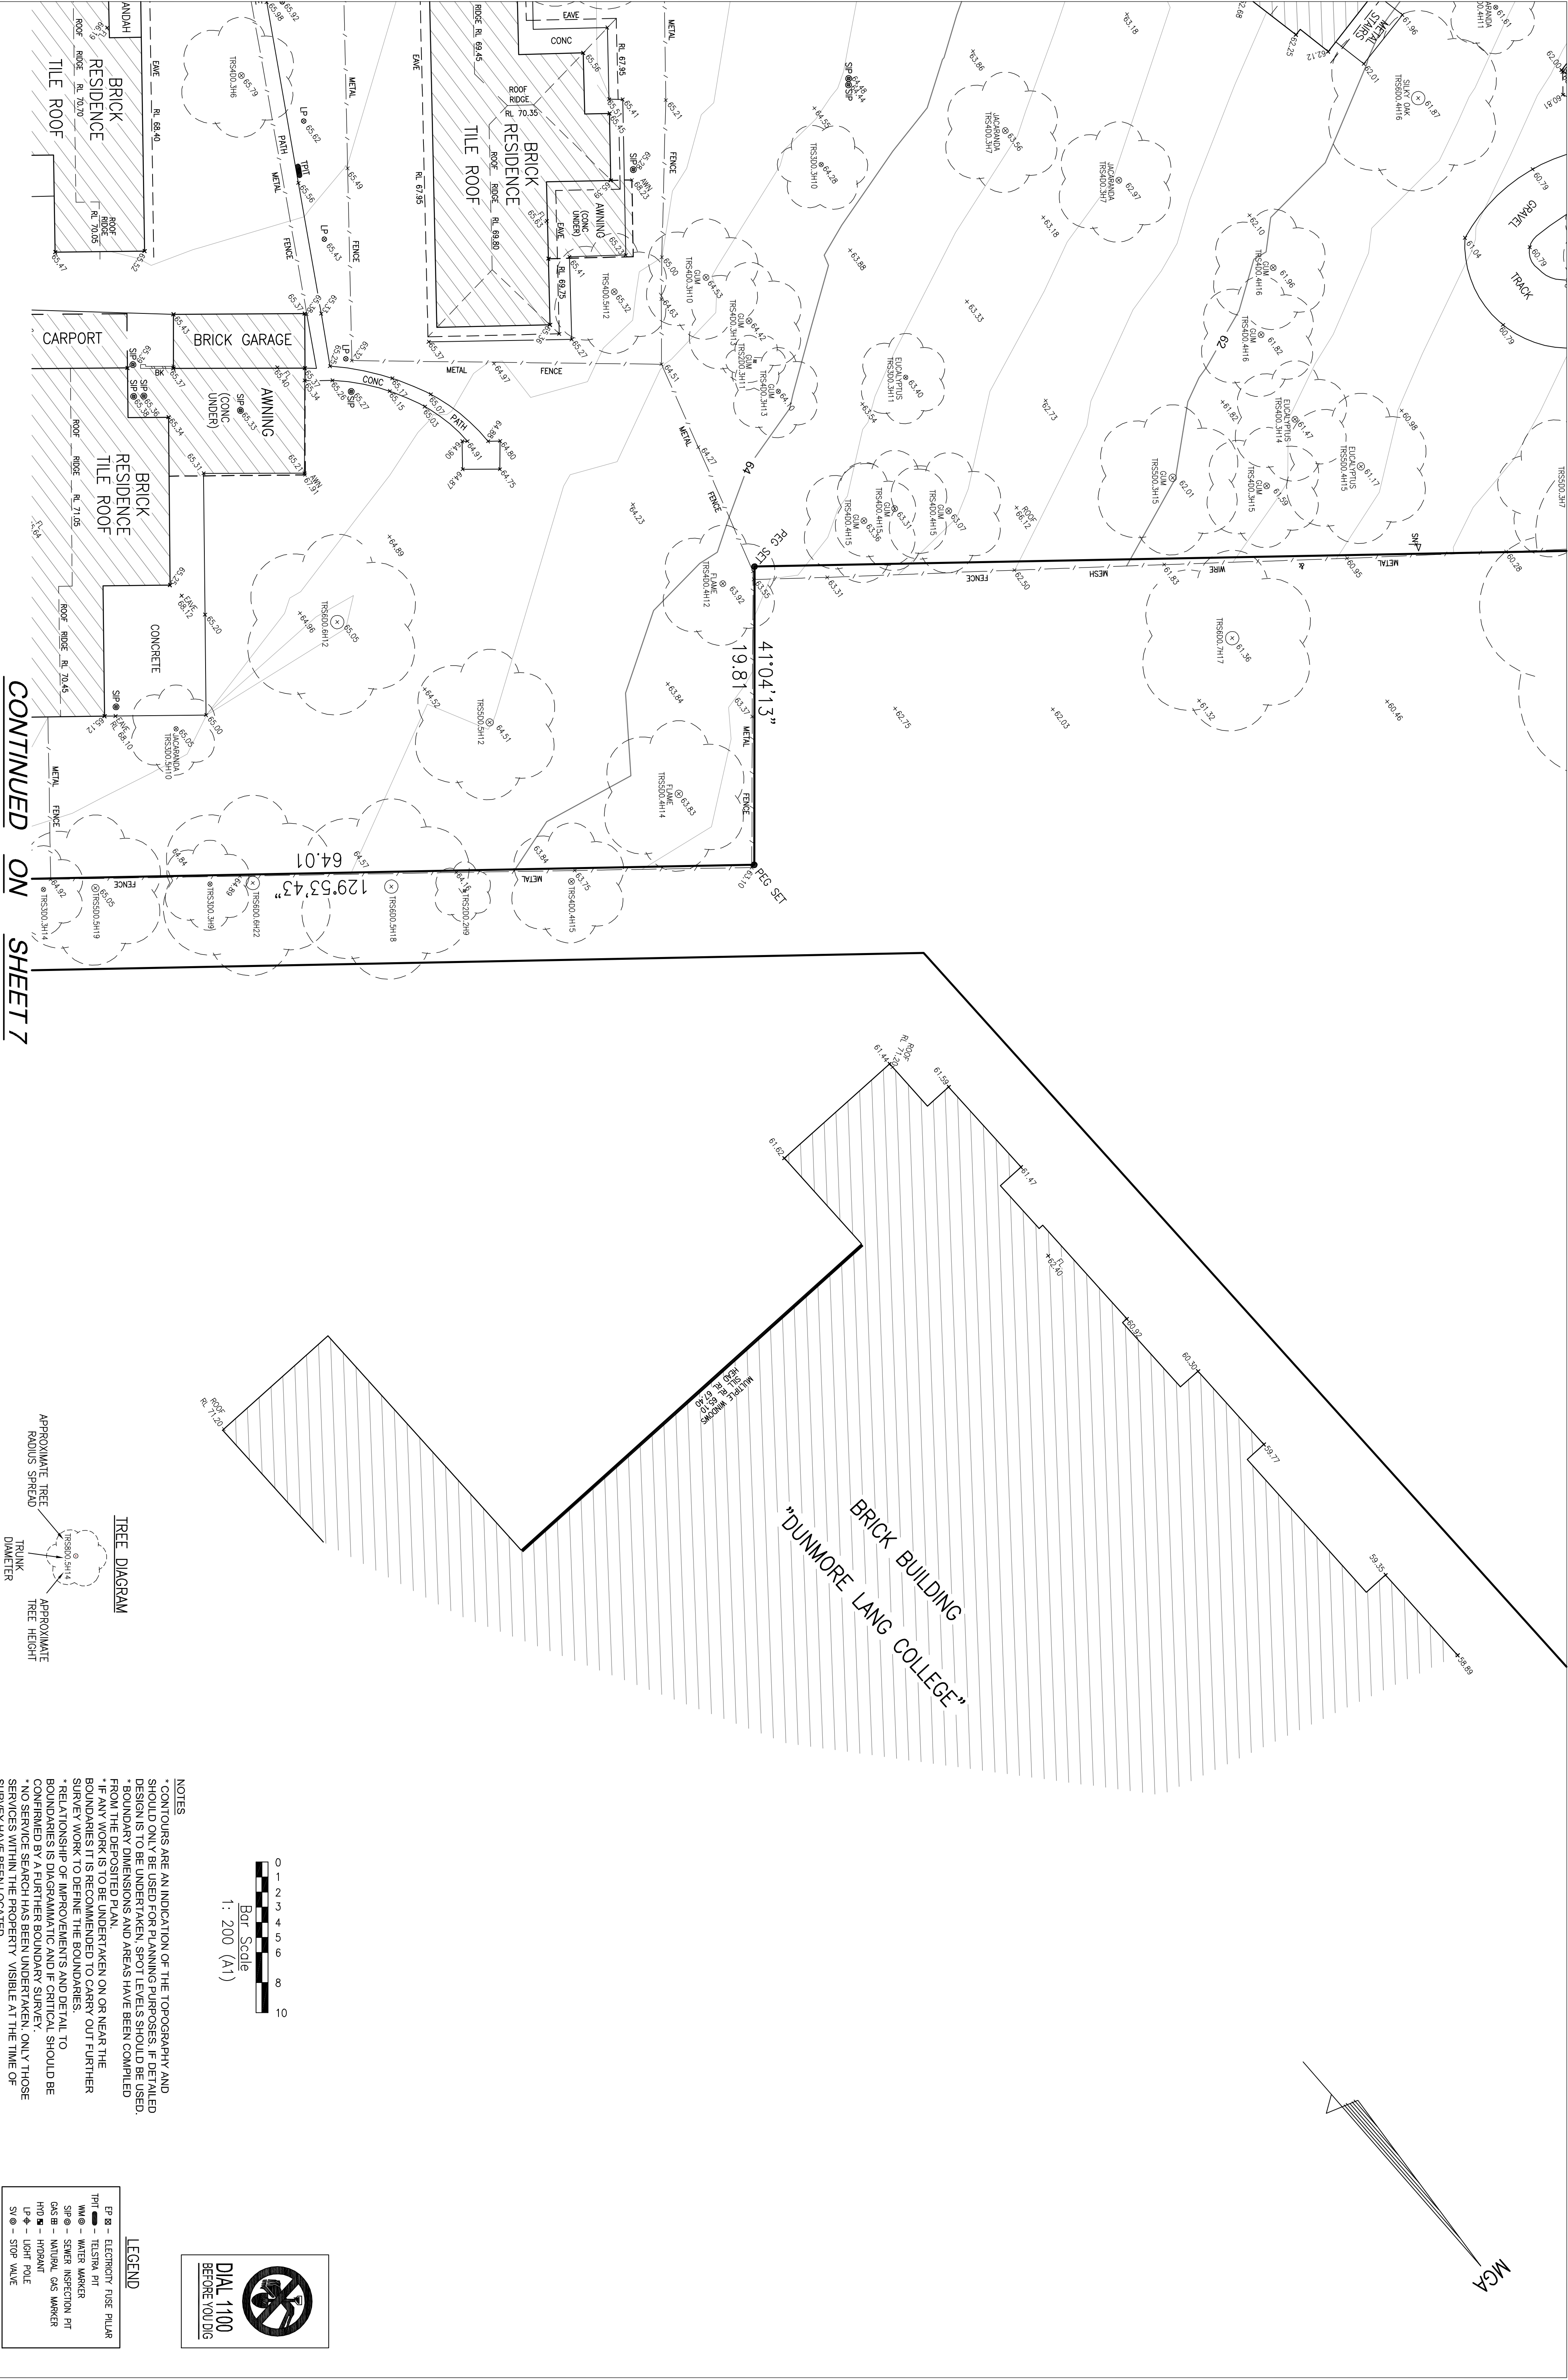

CONTINUED ON SHEET 7

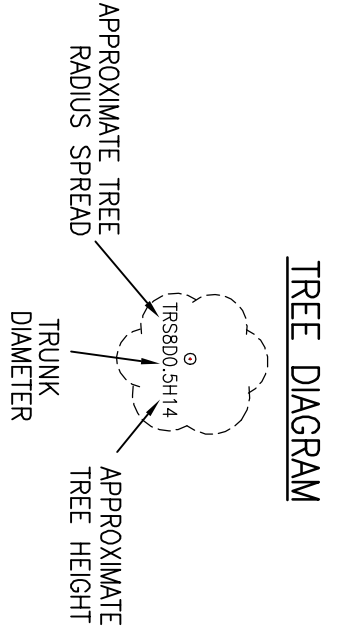


NOTES

- * CONTOURS ARE AN INDICATION OF THE TOPOGRAPHY AND SHOULD ONLY BE USED FOR PLANNING PURPOSES. IF DETAILED DESIGN IS TO BE UNDERTAKEN, SPOT LEVELS SHOULD BE USED.
- * BOUNDARY DIMENSIONS AND AREAS HAVE BEEN COMPILED FROM THE DEPOSITED PLAN, TAKEN ON OR NEAR THE BOUNDARIES. IT IS RECOMMENDED TO CARRY OUT FURTHER SURVEY WORK TO DEFINE THE BOUNDARIES.
- * RELATIONSHIP OF IMPROVEMENTS AND DETAIL TO BOUNDARIES IS DIAGRAMMATIC AND IF CRITICAL, SHOULD BE CONFIRMED BY A FURTHER BOUNDARY SURVEY.
- * NO SERVICE SEARCH HAS BEEN UNDERTAKEN. ONLY THOSE SERVICES WITHIN THE PROPERTY VISIBLE AT THE TIME OF SURVEY HAVE BEEN LOCATED.


LEGEND

EP	ELECTRIC FUSE PULAR
TM	TESTER PIT
WM	WATER MARKER
SP	SEWER INSPECTION PIT
GN	NATURAL GAS MARKER
LP	LIGHT POLE
ST	STOP VALVE

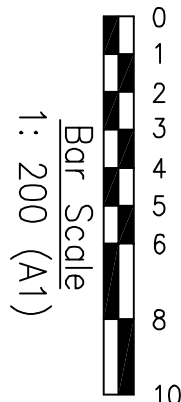

CLIENT Lipman Pty Ltd	REVISION DATE	REVISION DETAILS	REVISION BY	Barrie Green and Associates REGISTERED SURVEYORS & PLANNERS PO BOX 3342 DURAL NSW 2158 Ph. 9651 2921 Fax 9651 2501 email BGS@barriegreen.com.au
C	24.8.2009	AS SUBMITTED ON SITE	SD	
DATE OF SURVEY 16th - 20th August, 2009				
DRAWING TITLE				
PLAN OF DETAIL & LEVELS OVER LOT B DP 368446 & LOT 1 DP 876482 MORLING COLLEGE, 120-128 HERRING ROAD, NORTH RYDE CONTOUR INTERVAL: 0.5m				
SURVEYED		MG	SCALE: 1 : 200 @ A1	
DRAWN		SD	REVISION	
CHECKED		MG	C	
CAD FILE NO.		6041DET_C.dwg	SHEET	
			5 OF 7	
			JOB NO	
			6041	

CONTINUED ON SHEET 4

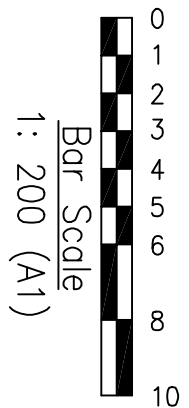




- EP - ELECTRICITY FUSE PILLAR
TPT - TELSTRA PIT
WM - WATER MARKER
SIP - SEWER INSPECTION PIT
GAS - NATURAL GAS MARKER
HYD - HYDRANT
LP - LIGHT POLE
SV - STOP VALVE





REVISION /DATE	
C	24.8.2009

Barrie Green and Associates
REGISTERED SURVEYORS & PLANNERS
PO BOX 3342 DURAL NSW 2158
Ph. 96512921 Fax 96512501 email BGS@barriegreen.com.au

DATE OF SURVEY 18th - 20th August, 2009	DRAWING TITLE PLAN OF DETAIL & LEVELS OVER LOT B DP 368446 & LOT 1 DP 876482 MORLING COLLEGE, 120-128 HERRING ROAD, NORTH RYDE	SCALE: 1 : 200 @ A
SURVEYED MG		REVISION C
DRAWN SD		SHEET 6 OF 7
CHECKED MG		JOB No
ADD FILE NO. 6041DEL C.dwg		ORIGIN OF LEVELS : SSN 21836 RL 62.425 AHD COUNTOUR INTERVAL : 0.5m
		6041

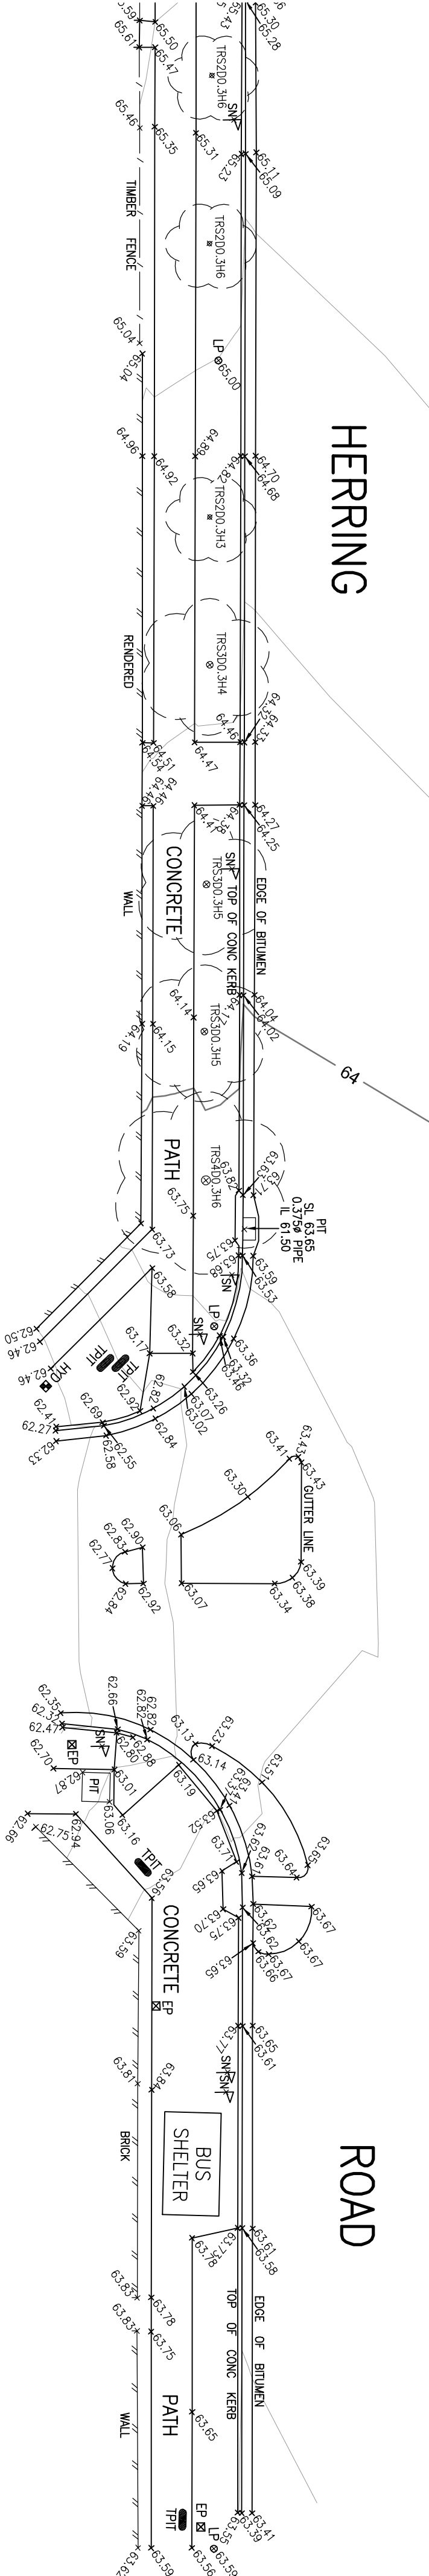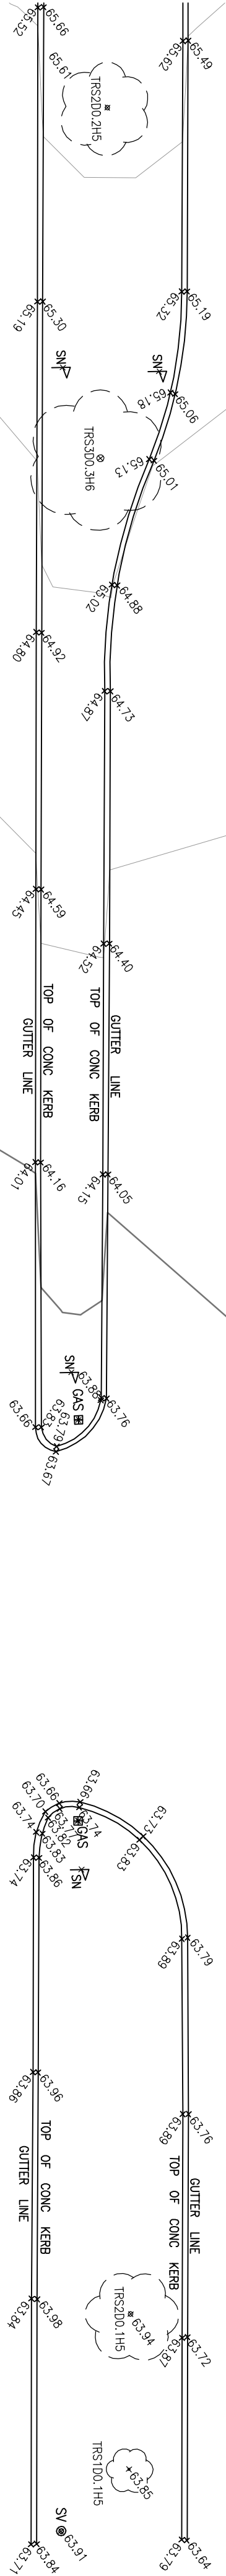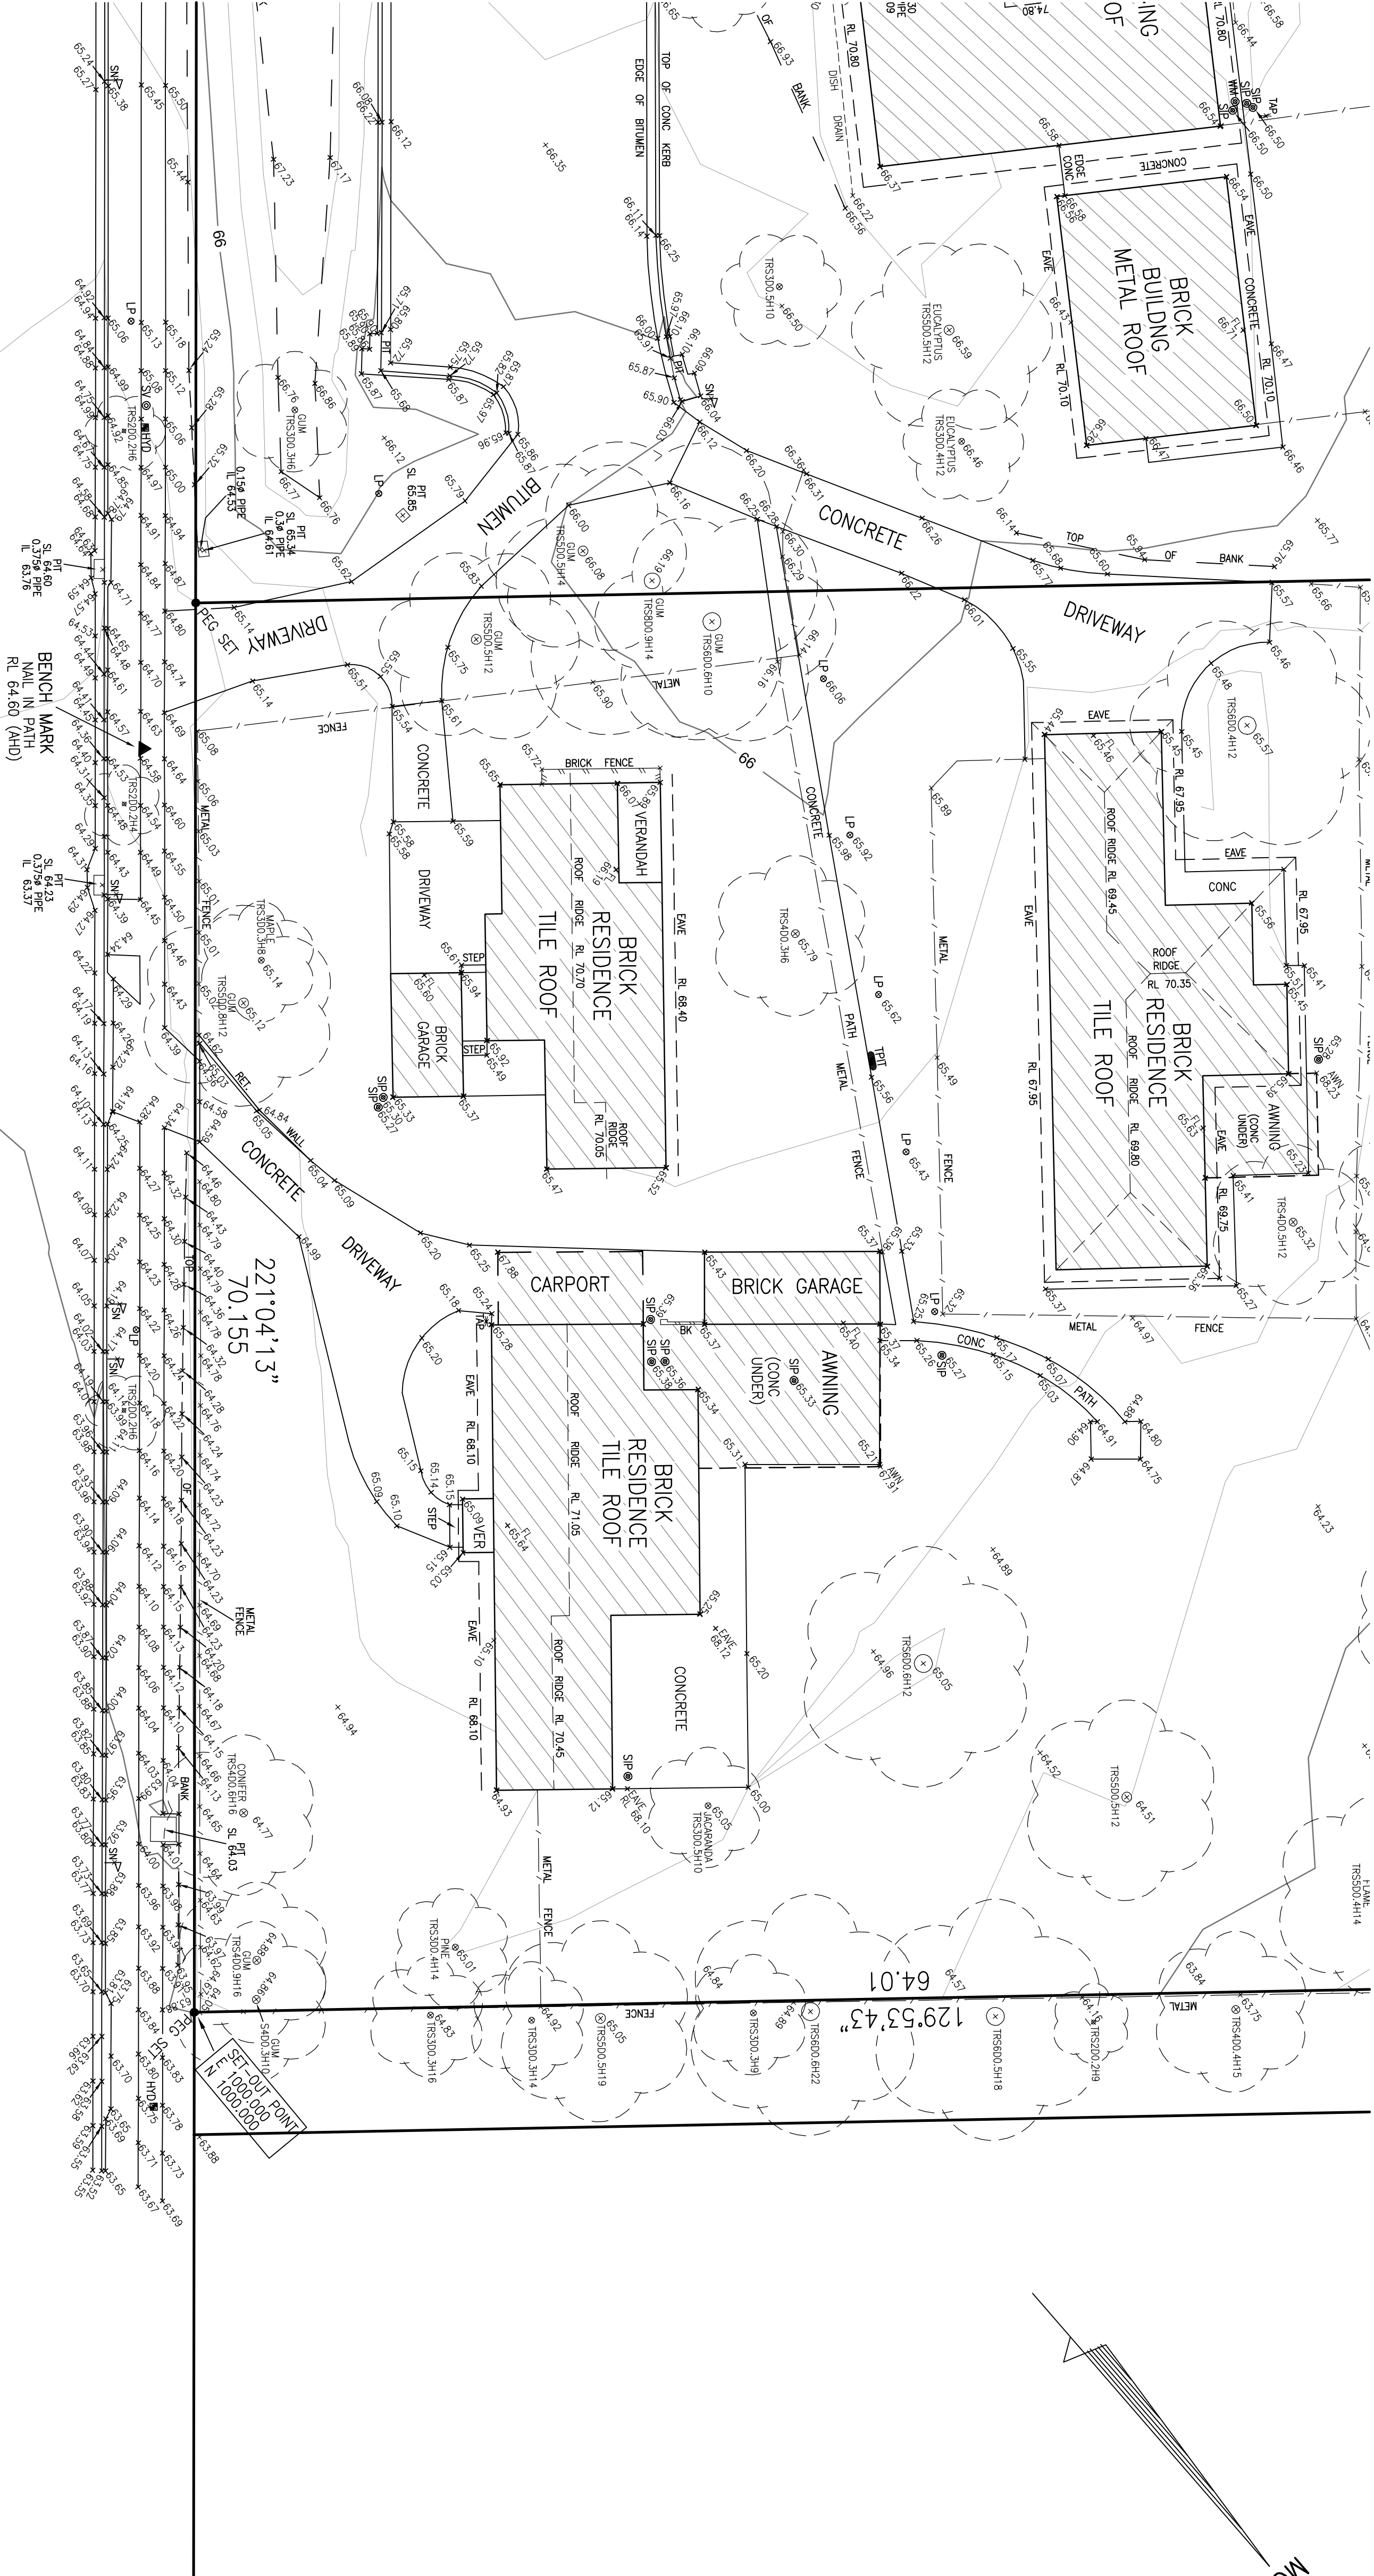

TREE DIAGRAM

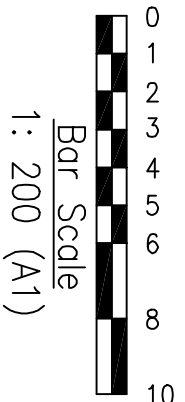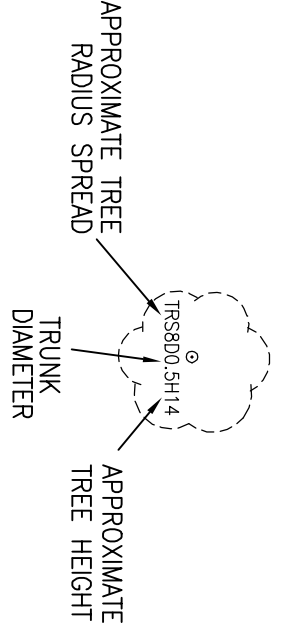

LEGEND

- EP - ELECTRIC RISE PULAR
- TPT - TESTER PIT
- WM - WATER MARKER
- SP - SEWER INSPECTION PIT
- QAB - NATURAL GAS MARKER
- HP - HOLE
- LP - LIGHT POLE
- SV - STOP VALVE

NOTES
* CONTOURS ARE AN INDICATION OF THE TOPOGRAPHY AND SHOULD ONLY BE USED FOR PLANNING PURPOSES. IF DETAILED DESIGN IS TO BE UNDERTAKEN, SPOT LEVELS SHOULD BE USED.
* BOUNDARY DIMENSIONS AND AREAS HAVE BEEN COMPILED FROM THE DEPOSITED PLAN.
IF ANY WORK IS TO BE UNDERTAKEN ON OR NEAR THE BOUNDARIES IT IS RECOMMENDED TO CARRY OUT FURTHER SURVEY WORK TO DEFINE THE BOUNDARIES.
RELATIONSHIP OF APPROXIMATE AND DETAIL TO BOUNDARIES AND DIMENSIONS SHOULD BE CONFIRMED BY A FURTHER BOUNDARY SURVEY.
* NO SERVICE SEARCH HAS BEEN UNDERTAKEN, ONLY THOSE SERVICES WITHIN THE PROPERTY VISIBLE AT THE TIME OF SURVEY HAVE BEEN LOCATED.

CLIENT		REVISION DATE		REVISION DETAILS		REVISION BY	
24.8.2009				AS SURVEYED ON SITE		SD	
C							
Barrie Green and Associates REGISTERED SURVEYORS & PLANNERS PO BOX 3342 DURAL NSW 2158 Ph. 9651 2921 Fax 9651 2501 email BGS@barriegreen.com.au							
DATE OF SURVEY 16th - 20th August, 2009				DRAWING TITLE			
SURVEYED MG				PLAN OF DETAIL & LEVELS OVER			
DRAWN SD				LOT B DP 368446 & LOT 1 DP 876482			
CHECKED MG				MORLING COLLEGE, 120-128 HERRING ROAD, NORTH RYDE			
CAD FILE NO. 6041DET_C.dwg				ORIGIN OF LEVELS : SSN 21836 RL 62.425 AHD			
				CONTOUR INTERVAL: 0.5m			
				SCALE: 1 : 200 @ A1			
				REVISION C			
				SHEET 7 OF 7			
				JOB No			
				6041			

Barrie Green and Associates
REGISTERED SURVEYORS & PLANNERS
PO BOX 3342 DURAL NSW 2158
Ph. 96512921 Fax 96512501 email BGS@barriegreen.com.au