



- ESTABLISH SALES AND DISPLAY CENTRE
- CREATE LOT 1 AS PART OF THREE LOT SUBDIVISION

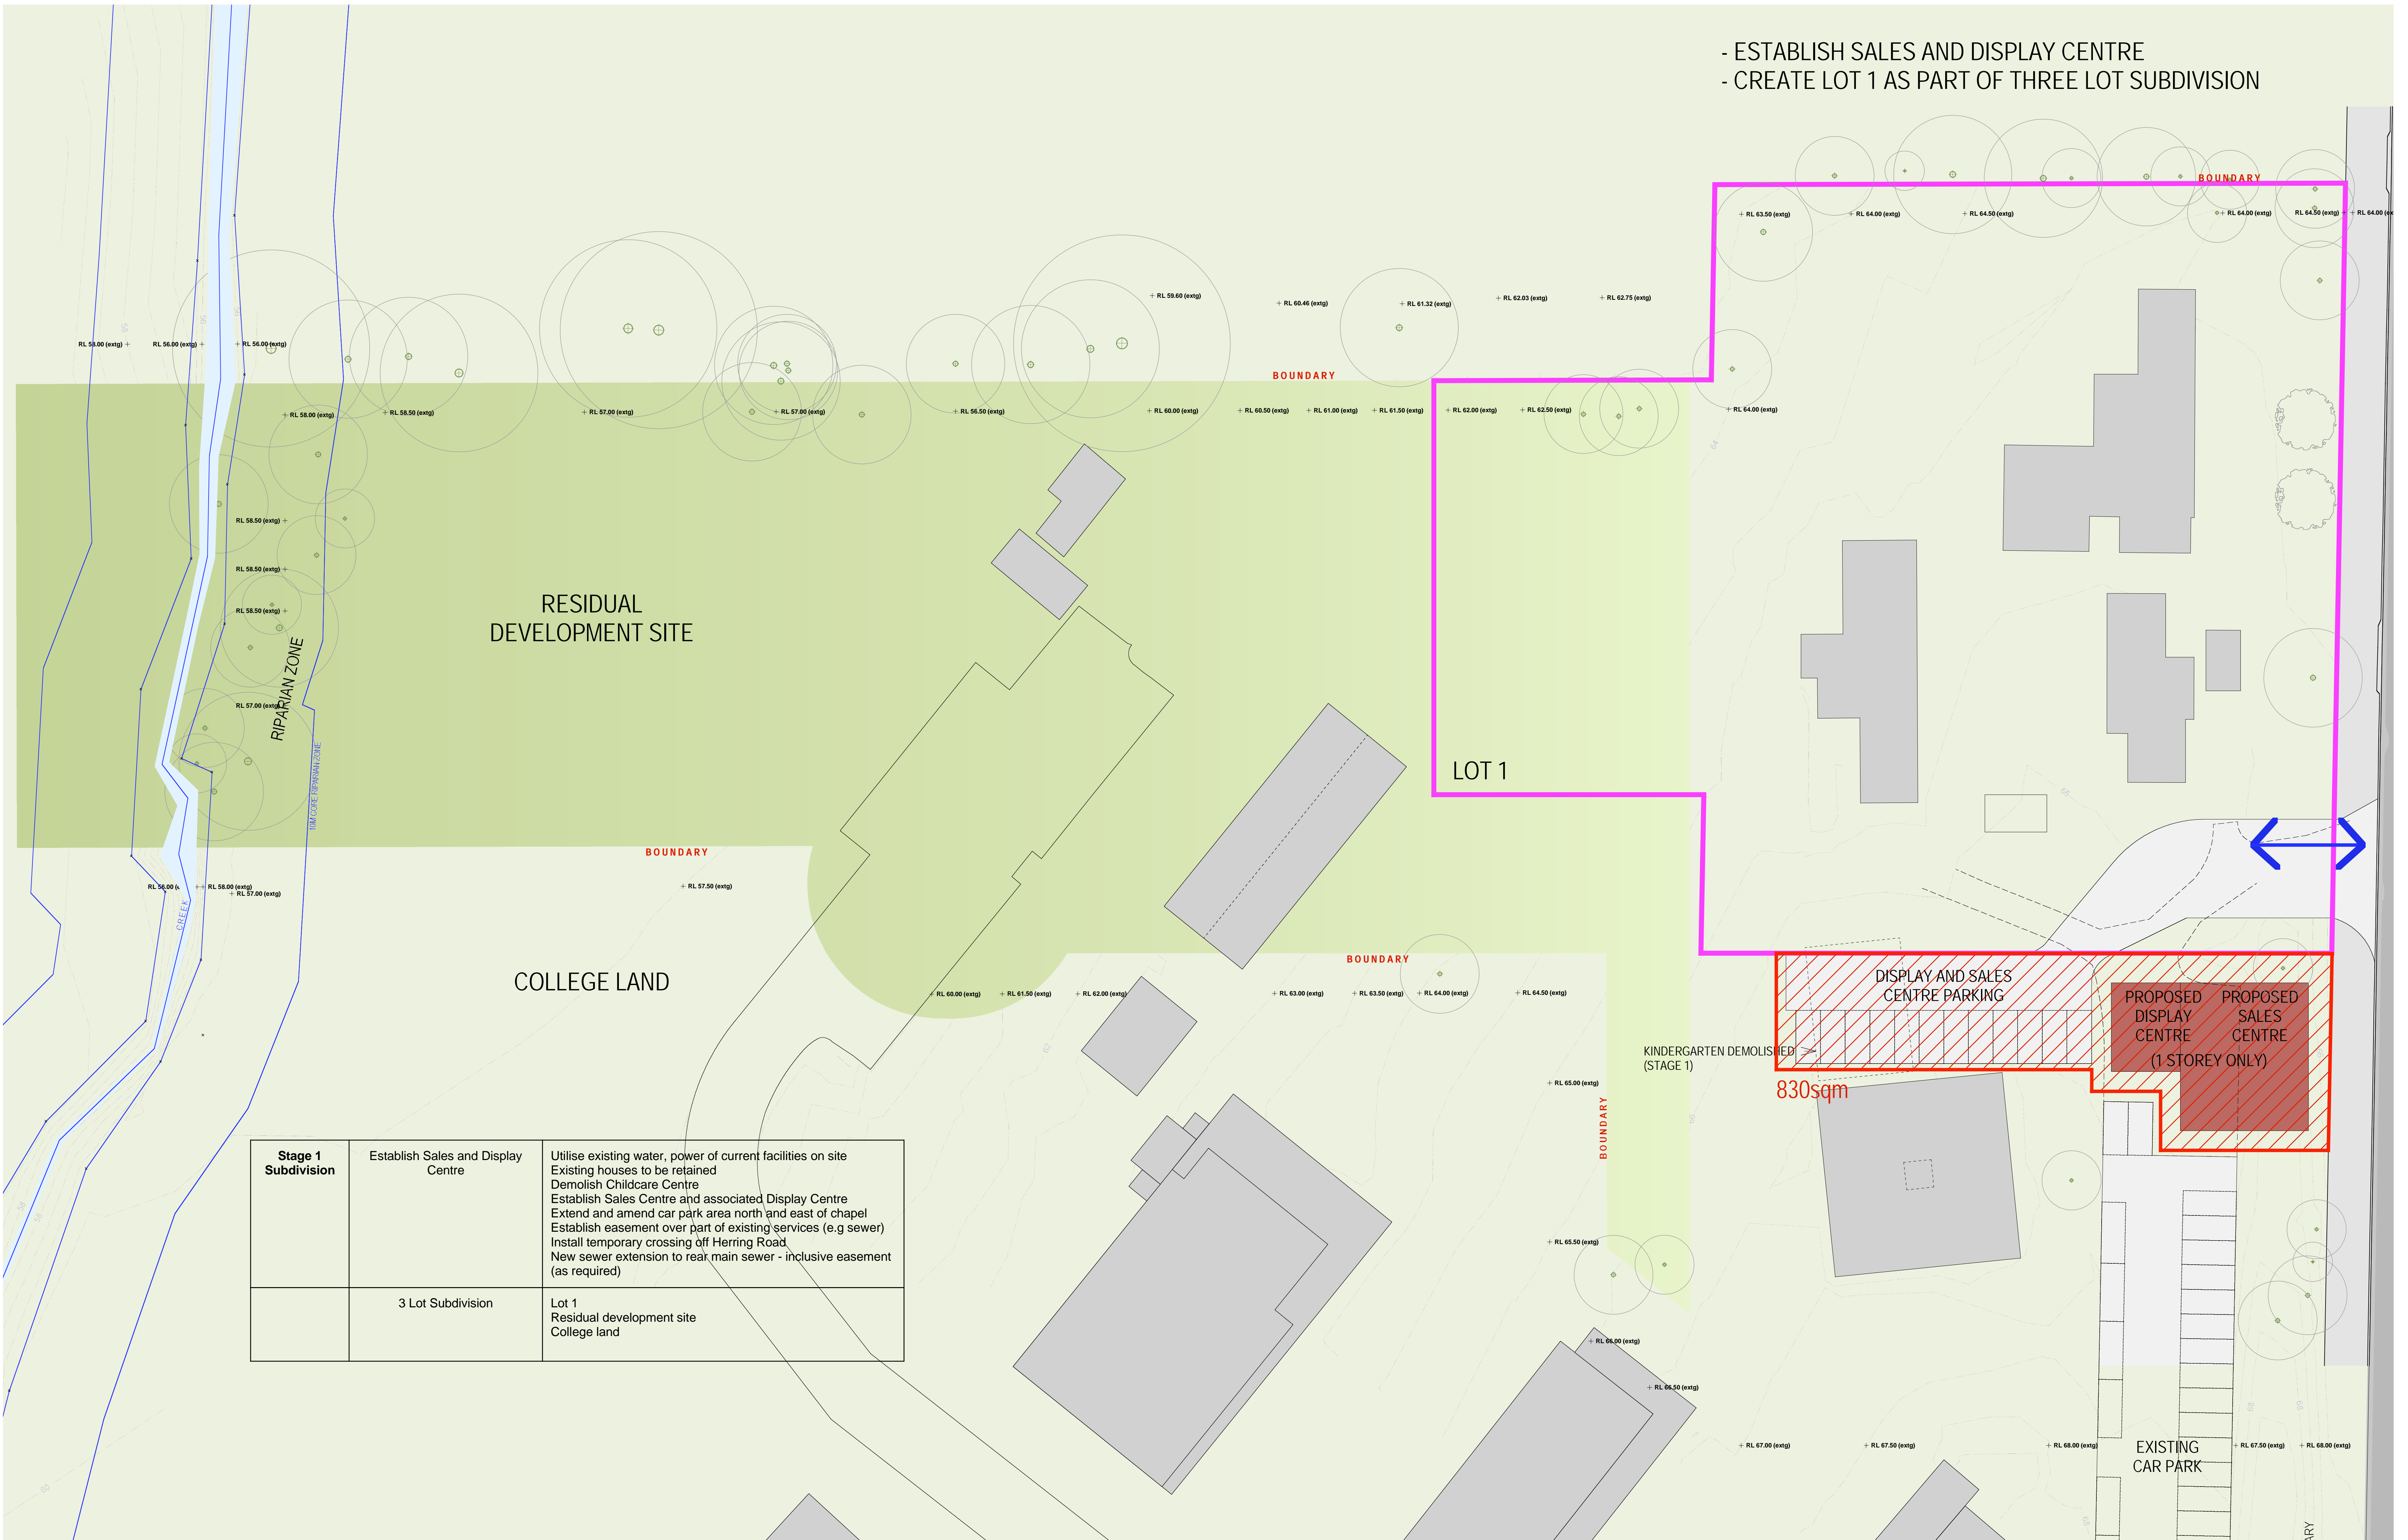

<p>Stage 1 Subdivision</p>	<p>Establish Sales and Display Centre</p>	<p>Utilise existing water, power of current facilities on site Existing houses to be retained Demolish Childcare Centre Establish Sales Centre and associated Display Centre Extend and amend car park area north and east of chapel Establish easement over part of existing services (e.g sewer) Install temporary crossing off Herring Road New sewer extension to rear main sewer - inclusive easement (as required)</p>
	<p>3 Lot Subdivision</p>	<p>Lot 1 Residual development site College land</p>

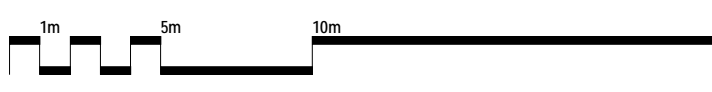


NOTES

THIS DRAWING IS COPYRIGHT © AND SHALL REMAIN THE PROPERTY OF TURNER + ASSOCIATES ARCHITECTS. NO REPRODUCTION WITHOUT PERMISSION. UNLESS NOTED OTHERWISE, THIS DRAWING IS **NOT FOR CONSTRUCTION**. DO NOT SCALE. FROM DRAWINGS: EXHIBIT DIMENSIONS SHALL TAKE PRECEDENCE.

LIPMAN PROPERTIES PTY LTD
LEVEL 6, 66 BERRY STRET, NORTH SYDNEY
T 02 9955 7000 F 02 9955 3166



PROJECT TITLE	RESIDENTIAL DEVELOPMENT 128 HERRING ROAD, MACQUARIE PARK
DRAWING TITLE	Stage 1 Subdivision PROJECT APPLICATION, STAGED SUBDIVISION

D	5/5/10	Y/N	General update:
C	5/5/10	Y/N	Project Application Submission
B	1/3/10	Y/N	General update:
Rev	Date	Approved by	Revision Notes
SCALE	1:250	©B1, 40% © A3	JOB No. 09047
STATUS	FOR INFORMATION	EMC No. A 321	REV D
TURNER + ASSOCIATES			
L1 410 Crown Street Surry Hills NSW 2010 Australia T +61 2 8568 0000 F +61 2 8568 0088			