



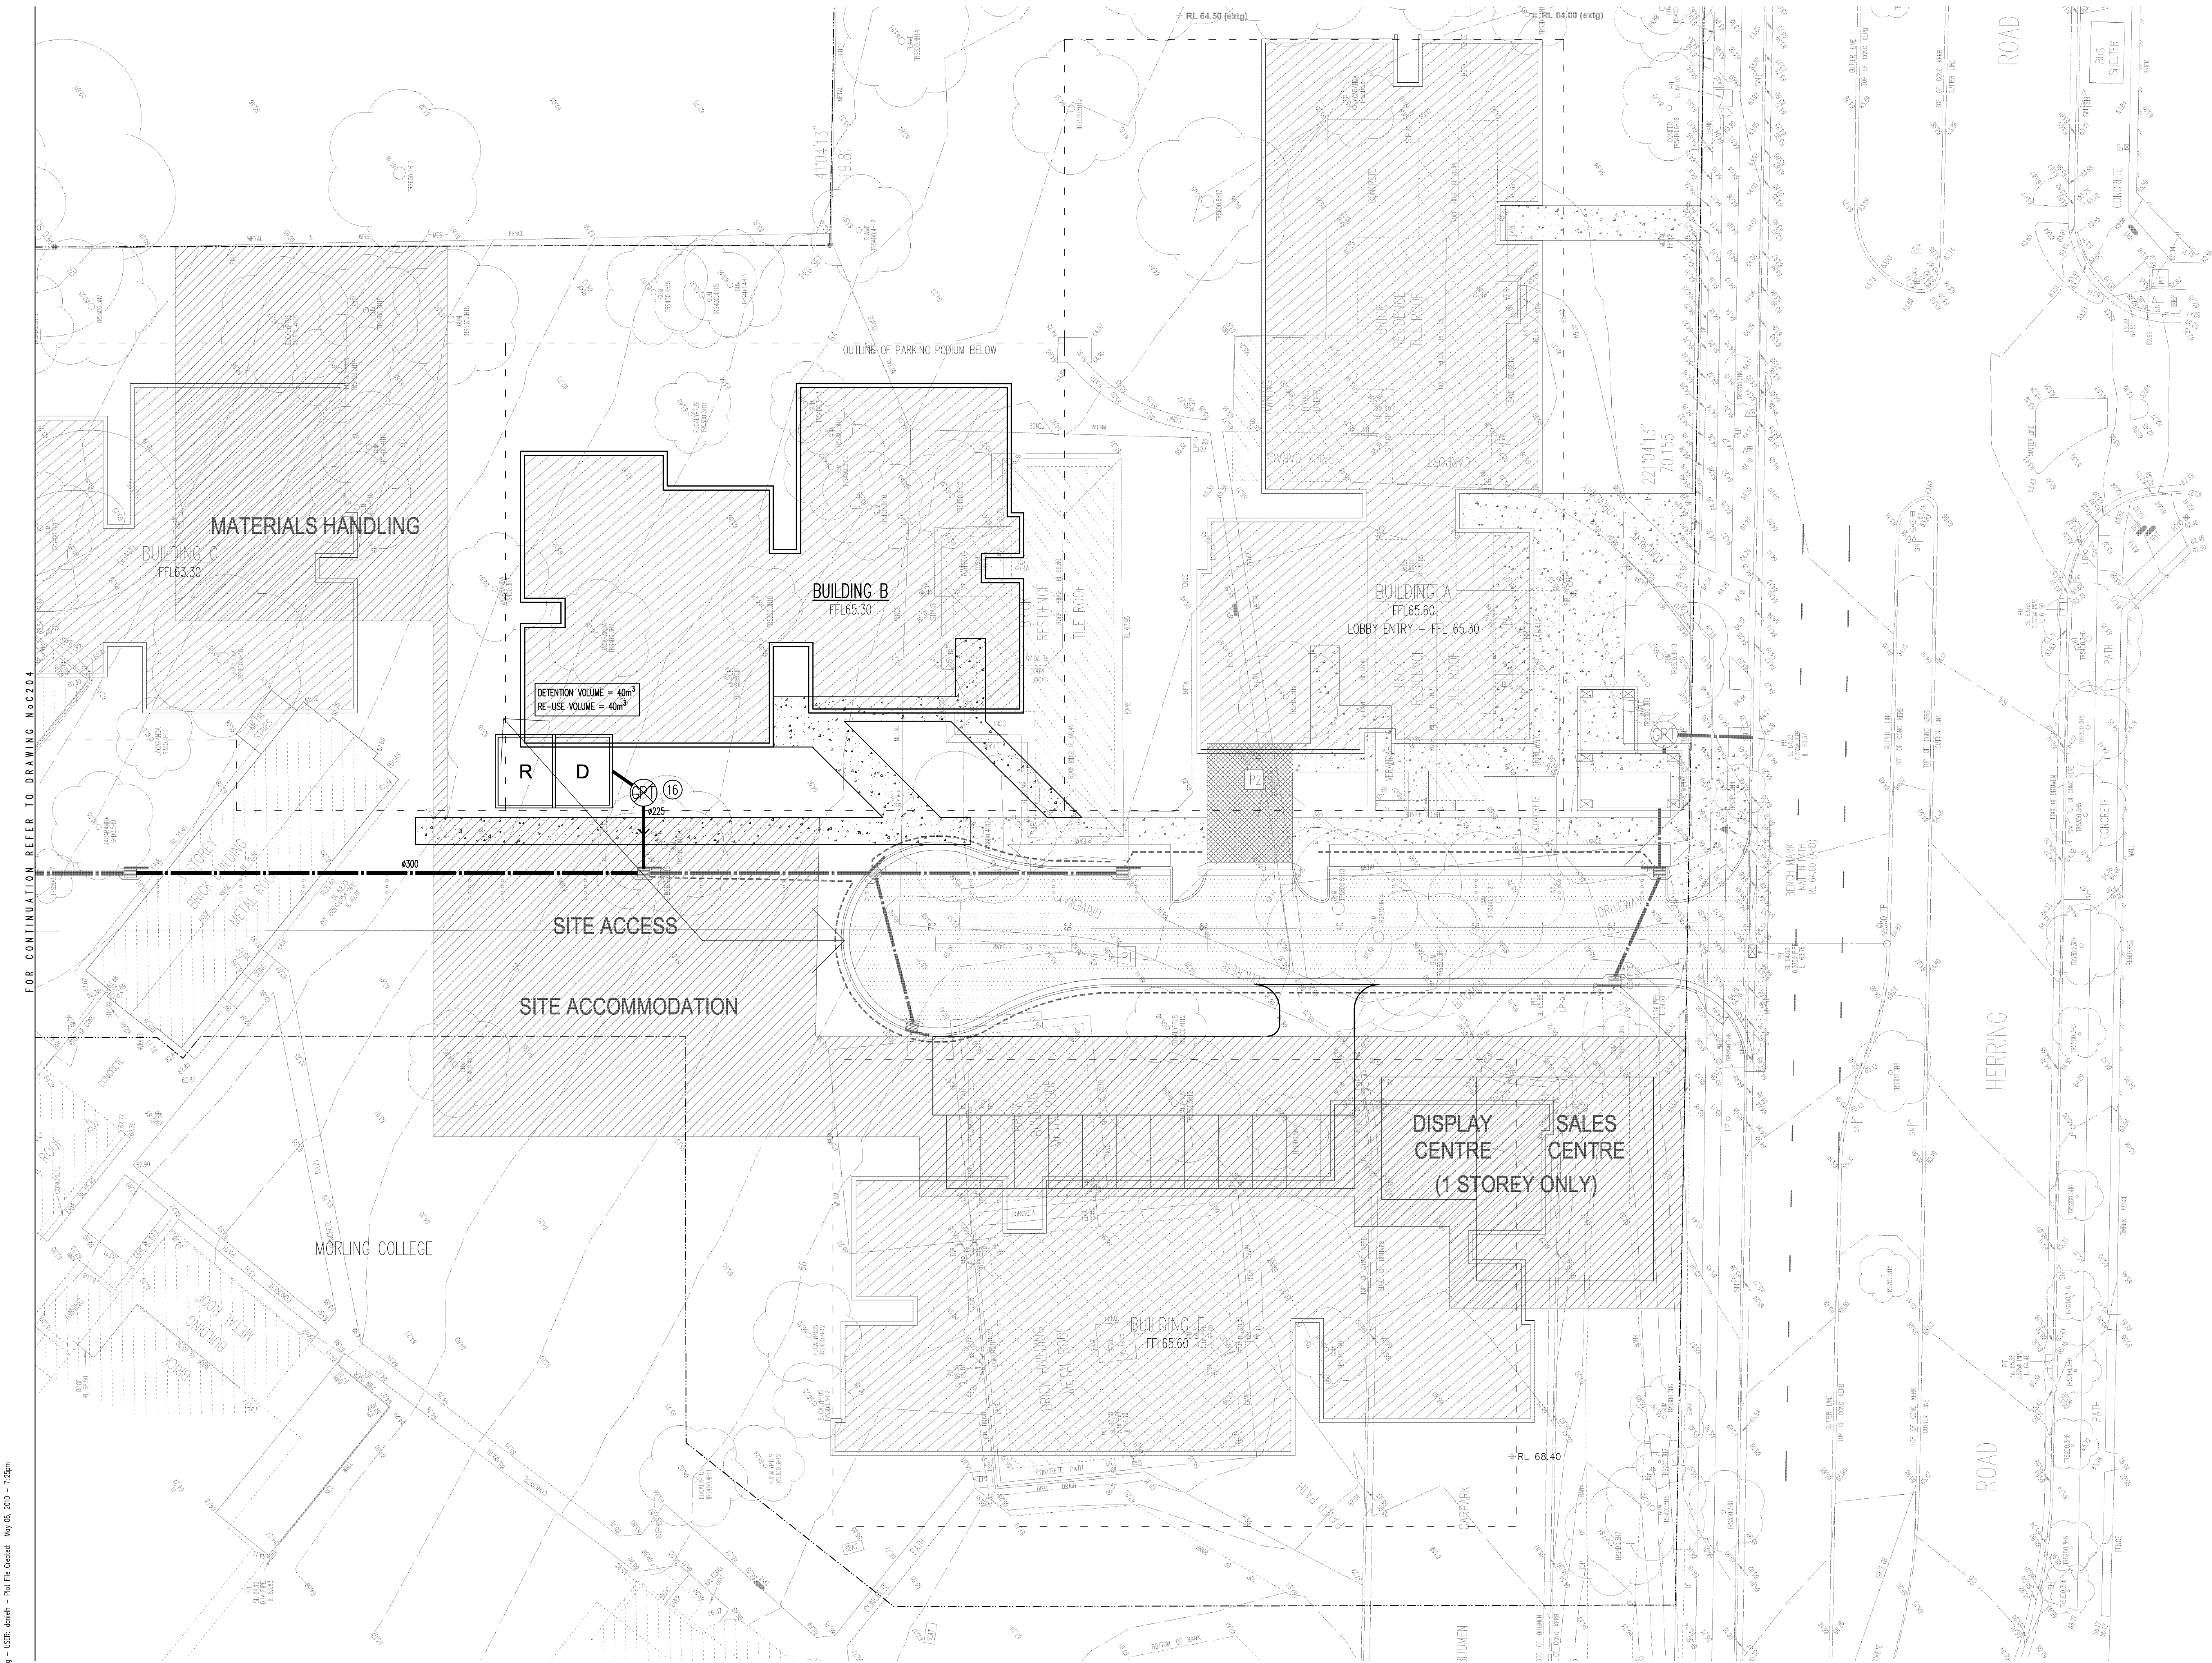

CONTRACTOR IS TO LOCATE
ALL EXISTING SERVICES PRIOR
TO THE COMMENCEMENT OF
WORK

FOR NOTES AND LEGENDS
REFER TO DRAWING No C101

LEVELS SHOWN THUS - F10.00* -
ARE TO BE CONFIRMED PRIOR TO THE
COMMENCEMENT OF WORKS

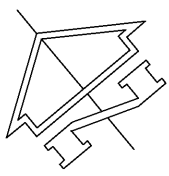

FOR CONTINUATION REFER TO DRAWING No C204

PLAN
SCALE 1: 200

SCALE 1:200 0 2 4 6 8 10
AT ORIGINAL SIZE

Tel: 02 9333 1234 Fax: 02 9333 1235 Email: info@taylorthomsonwhitting.com.au

P5	ISSUE FOR EA SUBMISSION	SB	DH	06.05.10
P4	ISSUE FOR COMMENTS	SB	DH	05.03.10
P3	ISSUE FOR COMMENTS	SB	DH	26.02.10
P2	ISSUE FOR COMMENTS	SB	DH	23.02.10
P1	PRELIMINARY	SB	GR	08.02.10

Rev Description Eng Draft Date

Project
**RESIDENTIAL DEVELOPMENT
128 HERRING ROAD,
MACQUARIE PARK**

Sheet Subject
**BUILDING B CONSTRUCTION
- SITEWORKS PLAN 1**

Architect
TURNER + ASSOCIATES
Level 1, 410 Crown Street,
Surry Hills NSW 2010

Client
LIPMAN
the obvious choice
in property

TaylorThomsonWhitting
Consulting Engineers
40 Candor Street, St Leonards, NSW 1585
T: +61 2 9430 7288 F: +61 2 9430 7146 E: info@taylorthomsonwhitting.com.au
TaylorThomsonWhitting (NSW) Pty Ltd ACN 110 519 377

Scale: B1 Drawn Authorised

1:200 DH

Job No Drawing No Revision
091679 C203 P5

Plot File Created: May 06, 2010 - 7:25pm