



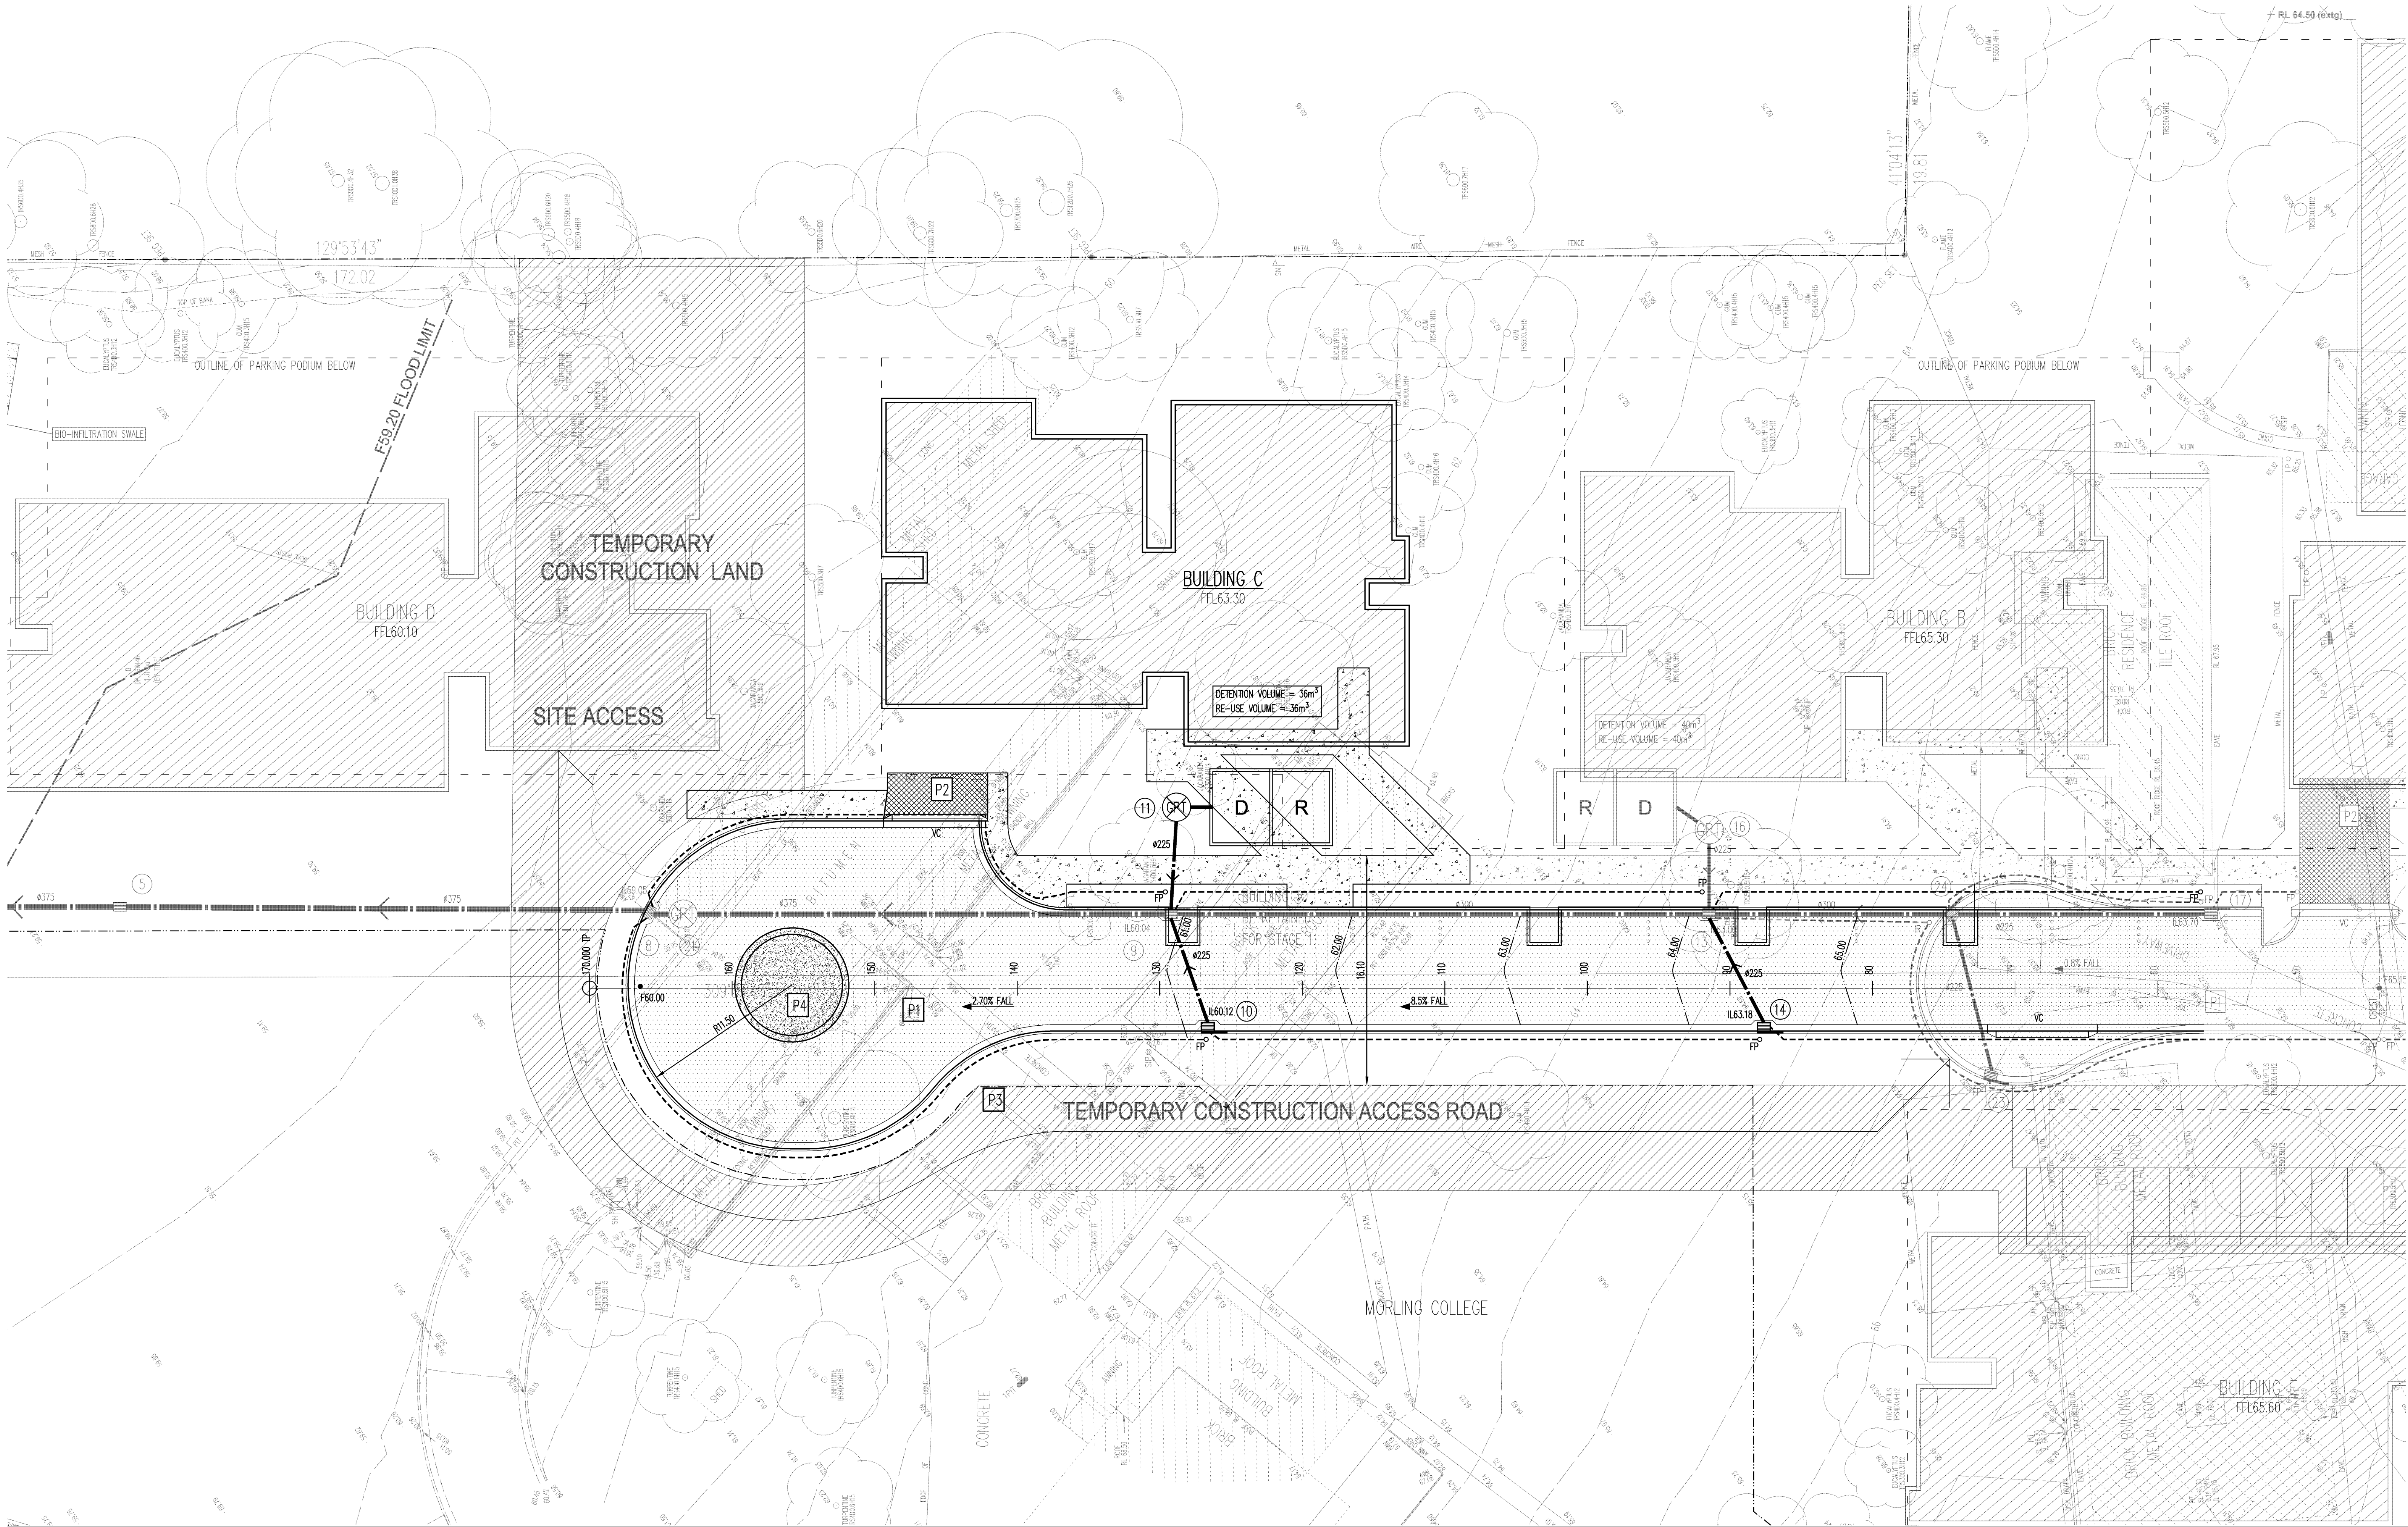

CONTRACTOR IS TO LOCATE
ALL EXISTING SERVICES PRIOR
TO THE COMMENCEMENT OF
WORK

FOR NOTES AND LEGENDS
REFER TO DRAWING No C101

LEVELS SHOWN THUS - F10.00* -
ARE TO BE CONFIRMED PRIOR TO THE
COMMENCEMENT OF WORKS

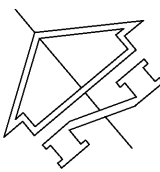

P4	ISSUE FOR EA SUBMISSION	SB	DH	06.05.10
P3	ISSUE FOR COMMENTS	SB	DH	05.03.10
P2	ISSUE FOR COMMENTS	SB	DH	26.02.10
P1	ISSUE FOR COMMENTS	SB	DH	23.02.10
Rev	Description	Eng	Draft	Date

Project
**RESIDENTIAL DEVELOPMENT
128 HERRING ROAD,
MACQUARIE PARK**