



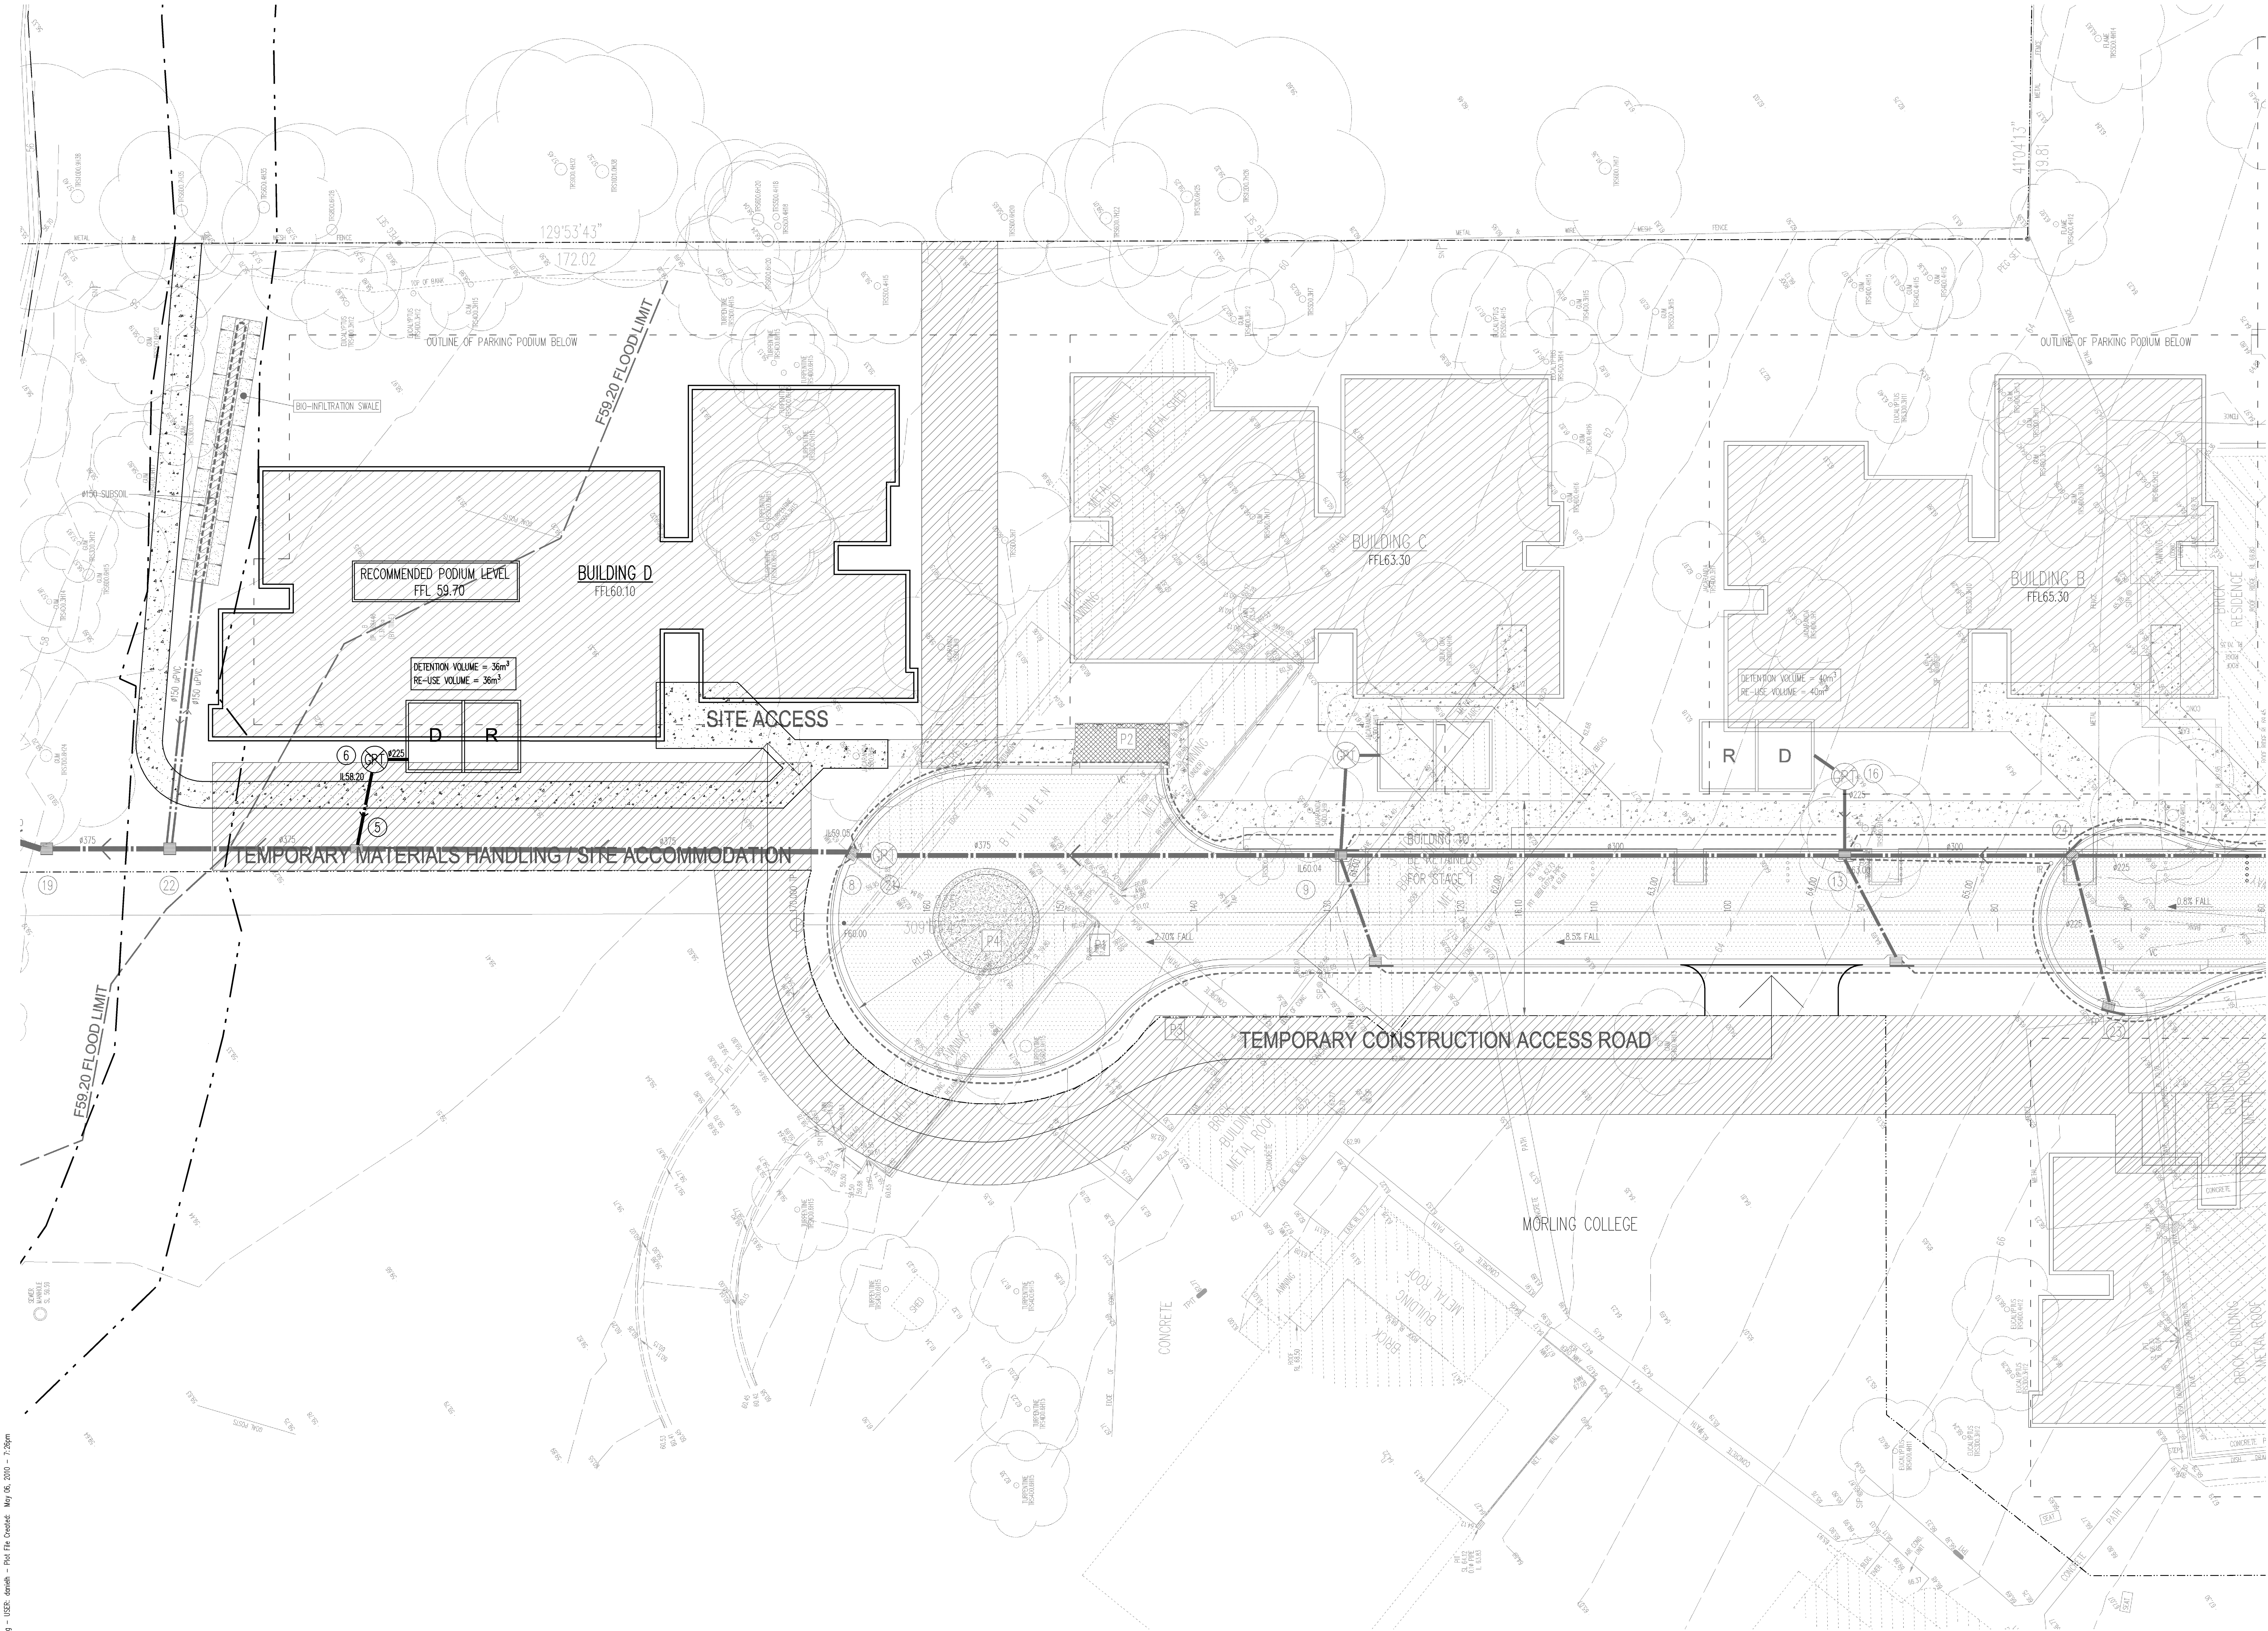

CONTRACTOR IS TO LOCATE ALL EXISTING SERVICES PRIOR TO THE COMMENCEMENT OF WORK

FOR NOTES AND LEGENDS REFER TO DRAWING No C101

LEVELS SHOWN THUS - F10.00\* - ARE TO BE CONFIRMED PRIOR TO THE COMMENCEMENT OF WORKS

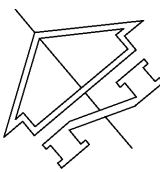

PLAN  
SCALE 1: 200

SCALE 1:200 0 2 4 6 8 10  
AT ORIGINAL SIZE m

|    |                         |    |    |          |
|----|-------------------------|----|----|----------|
| P4 | ISSUE FOR EA SUBMISSION | SB | DH | 06.05.10 |
| P3 | ISSUE FOR COMMENTS      | SB | DH | 05.03.10 |
| P2 | ISSUE FOR COMMENTS      | SB | DH | 26.02.10 |
| P1 | PRELIMINARY             | SB | GR | 23.02.10 |

Rev Description Eng Draft Date

Project  
**RESIDENTIAL DEVELOPMENT  
128 HERRING ROAD,  
MACQUARIE PARK**

Sheet Subject

**BUILDING D CONSTRUCTION  
- SITEWORKS PLAN**

Architect:  
**TURNER + ASSOCIATES**  
Level 1, 410 Crown Street,  
Surry Hills NSW 2010

Client



TaylorThomsonWhitting  
Consulting Engineers  
40 Candora Street, St Leonards, NSW 2060  
T: +61 2 9430 7288 F: +61 2 9430 3146 E: twh@tthw.com.au  
Taylor Thomson Whitting (NSW) Pty Ltd ACN 110 519 377

Scale: B1  
1:200

Drawn  
DH

Authorised

Job No  
**091679**

Drawing No  
**C402**

Revision  
**P4**

Plot File Created: May 06, 2010 - 7:28pm