

LOT BOUNDARY

LOT BOUNDARY

BOUNDARY



PARAPET LEVEL_RL 104.90 ▼

PARAPET LEVEL_RL 103.00 ▼

11TH FLOOR_RL 98.60 ▼

10TH FLOOR_RL 95.60 ▼

9TH FLOOR_RL 92.60 ▼

8TH FLOOR_RL 89.60 ▼

7TH FLOOR_RL 86.60 ▼

6TH FLOOR_RL 83.60 ▼

5TH FLOOR_RL 80.60 ▼

4TH FLOOR_RL 77.60 ▼

3RD FLOOR_RL 74.60 ▼

2ND FLOOR_RL 71.60 ▼

1ST FLOOR_RL 68.60 ▼

GROUND_RL 65.30 ▼

BASEMENT 1 (LOWER)_RL 62.20 ▼

BASEMENT 1 (LOWER)_RL 61.70 ▲

BASEMENT 2 (UPPER)_RL 59.40 ▼

BASEMENT 2 (LOWER)_RL 58.90 ▲

BASEMENT 3 (UPPER)_RL 56.60 ▼

BASEMENT 3 (LOWER)_RL 56.10 ▲


BUILDING ENTRY

BUILDING A

PROPOSED NEW ROAD

LOT 10

DUNMORE LANG COLLEGE

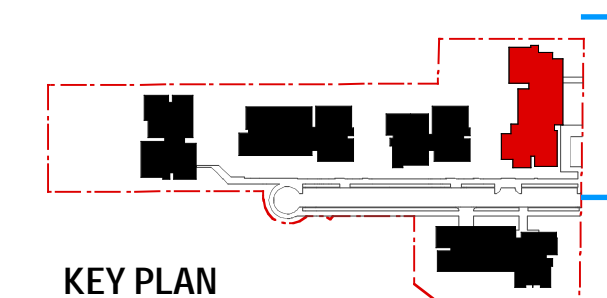

EXTERNAL MATERIALS AND FINISHES SCHEDULE:

CONC1 PRECAST CONCRETE
- WITH INTEGRAL COLOUR OR COLOUR STAIN
CONC2 PRECAST CONCRETE
- PAINTED
DWG CLEAR GLAZED SLIDING DOOR
- GREY POWDER COATED ALUMINIUM FRAMES

FVG CLEAR GLAZED FIXED WINDOW
- GREY POWDER COATED ALUMINIUM FRAMES
AWG CLEAR GLAZED AWNING WINDOW
- BLACK POWDER COATED ALUMINIUM FRAMES
CBG COLOUR BACKED GLASS FIXED WINDOW
- GREY POWDER COATED ALUMINIUM FRAMES

ACP ALUMINIUM COVER PLATES TO SLAB EDGE
- GREY
CONC CONCRETE SLAB EDGES
- PAINTED WHITE
PLS SLIDING LOUVRE SHUTTERS
- BRONZE COLOUR POWDER COATED

BAL1 BALUSTRADE 1 - ALUMINIUM FRAMED BALUSTRADE WITH CLEAR GLASS INFILL
BAL2 BALUSTRADE 2 - HALF HEIGHT PRECAST CONCRETE, PAINTED, WITH GLASS BALUSTRADE ON TOP
MRS METAL ROLLER SHUTTER TO CAR PARK ENTRY
- DARK GREY POWDER COATED

TF TIMBER FENCE
LV LOUVRES TO PLANT AREAS
- DARK GREY POWDER COATED ALUMINIUM



CLIENT
LIPMAN PROPERTIES PTY LTD
LEVEL 6, 66 BERRY STRET, NORTH SYDNEY
T 02 9955 7000 F 02 9955 3166



NOTES
THIS DRAWING IS COPYRIGHT © AND SHALL REMAIN THE PROPERTY OF TURNER + ASSOCIATES ARCHITECTS. NO REPRODUCTION, WITHOUT PERMISSION, UNLESS NOTED OTHERWISE. THIS DRAWING IS NOT FOR CONSTRUCTION. DO NOT SCALE FROM DRAWING. FIGURED DIMENSIONS SHALL TAKE PRECEDENCE.

PROJECT TITLE
RESIDENTIAL DEVELOPMENT
128 HERRING ROAD, MACQUARIE PARK
DRAWING TITLE
Building A, East Elevation (Herring Rd)
PROJECT APPLICATION, BUILDING A, LOT 1

SCALE
1:100 @B1, 40% @ A3
FOR INFORMATION
JOB No. 09047
DRAWN AM NH
REV M
TURNER + ASSOCIATES
L1 410 Crown Street Surry Hills NSW 2010 Australia
1+61 2 8668 0000 1+61 2 8668 0088