

LOT BOUNDARY

BOUNDARY

PARAPET LEVEL_RL 104.90 ▼

PARAPET LEVEL_RL 103.00 ▼

11TH FLOOR_RL 98.60 ▼

10TH FLOOR_RL 95.60 ▼

9TH FLOOR_RL 92.60 ▼

8TH FLOOR_RL 89.60 ▼

7TH FLOOR_RL 86.60 ▼

6TH FLOOR_RL 83.60 ▼

5TH FLOOR_RL 80.60 ▼

4TH FLOOR_RL 77.60 ▼

3RD FLOOR_RL 74.60 ▼

2ND FLOOR_RL 71.60 ▼

1ST FLOOR_RL 68.60 ▼

GROUND_RL 65.3 ▼

BASEMENT 1 (LOWER)_RL 61.90 ▼

BASEMENT 1 (LOWER)_RL 61.40 ▲

BASEMENT 2 (UPPER)_RL 59.10 ▼

BASEMENT 2 (LOWER)_RL 58.60 ▲

BASEMENT 3 (UPPER)_RL 56.30 ▼

BASEMENT 3 (LOWER)_RL 55.80 ▲

BUILDING B
ENTRY

BUILDING B

BUILDING A
CAR PARK ENTRY

BUILDING A

LOT 11

LOT 10

EXTERNAL MATERIALS AND FINISHES SCHEDULE:

CONC1 PRECAST CONCRETE
- WITH INTEGRAL COLOUR OR COLOUR STAIN

CONC2 PRECAST CONCRETE
- PAINTED

DWG CLEAR GLAZED SLIDING DOOR
- GREY POWDER COATED ALUMINIUM FRAMES

FWG CLEAR GLAZED FIXED WINDOW
- GREY POWDER COATED ALUMINIUM FRAMES

AWG CLEAR GLAZED AWNING WINDOW
- BLACK POWDER COATED ALUMINIUM FRAMES

CBG COLOUR BACKED GLASS FIXED WINDOW
- GREY POWDER COATED ALUMINIUM FRAMES

ACP ALUMINIUM COVER PLATES TO SLAB EDGE
- GREY

CONC CONCRETE SLAB EDGES
- PAINTED WHITE

PLS SLIDING LOUVRE SHUTTERS
- BRONZE COLOUR POWDER COATED

BAL1 BALUSTRADE 1 - ALUMINIUM FRAMED BALUSTRADE WITH
CLEAR GLASS INFILL

BAL2 BALUSTRADE 2 - HALF HEIGHT PRECAST CONCRETE,
PAINTED, WITH GLASS BALUSTRADE ON TOP

MRS METAL ROLLER SHUTTER TO CAR PARK ENTRY
- DARK GREY POWDER COATED



TF TIMBER FENCE

LV LOUVRES TO PLANT AREAS
- DARK GREY POWDER COATED ALUMINIUM

CLIENT
LIPMAN PROPERTIES PTY LTD
LEVEL 6, 66 BERRY STRET, NORTH SYDNEY
T 02 9955 7000 F 02 9955 3166



NOTES
THIS DRAWING IS COPYRIGHT © AND SHALL REMAIN THE PROPERTY OF TURNER + ASSOCIATES ARCHITECTS. NO REPRODUCTION,
WITHOUT PERMISSION, UNLESS NOTED OTHERWISE. THIS DRAWING IS NOT FOR CONSTRUCTION (DO NOT SCALE). FOR INFORMATION,
PLEASE CONSULT THE ARCHITECT'S OFFICE.

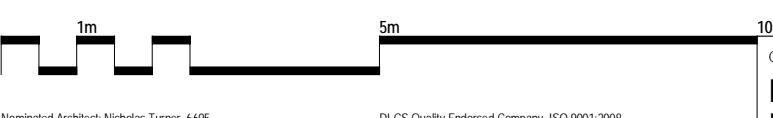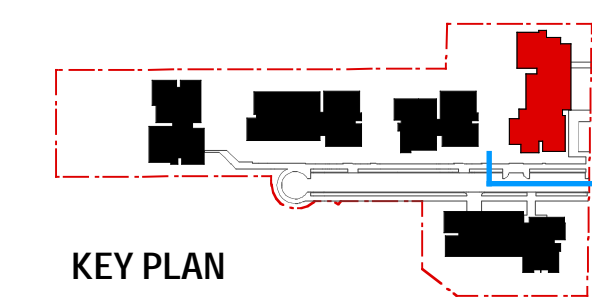

PROJECT TITLE
RESIDENTIAL DEVELOPMENT
128 HERRING ROAD, MACQUARIE PARK

DRAWING TITLE
Building A, South Elevation
PROJECT APPLICATION, BUILDING A, LOT 1

PROJECT No. 09047
JOB No. 09047
DRAWN AM NH
REV L
DATE 23/01/11
BY J
CHECKED J
APPROVED J
REVISIONS
General update
Elevation updated to align with revised apartment layouts
General update

TURNER + ASSOCIATES
L1 410 Crown Street Surry Hills NSW 2010 Australia
+61 2 8668 0000 +61 2 8668 0088