



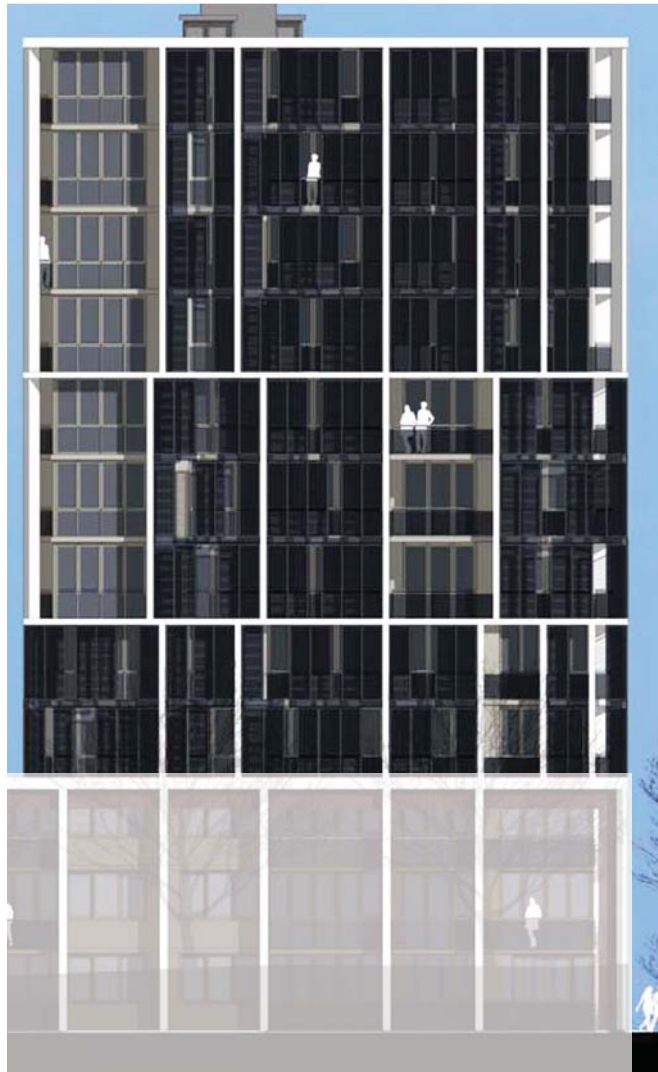

COMMERCIAL STREET ELEVATION




HAMILTON CRESCENT
ELEVATION

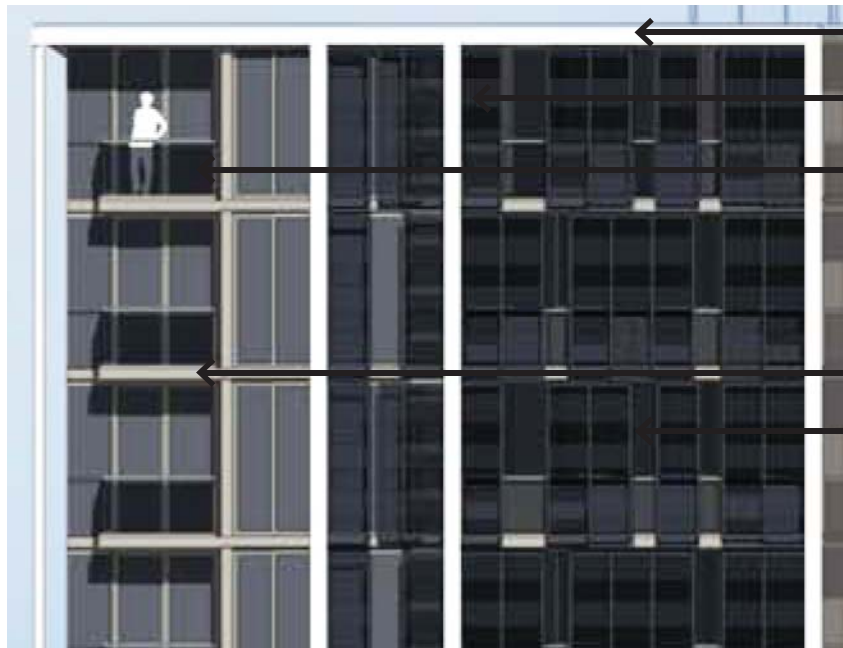

PARTIAL DETAIL ELEVATION

RP-2
RP-2
GL
RP-1
AF-2

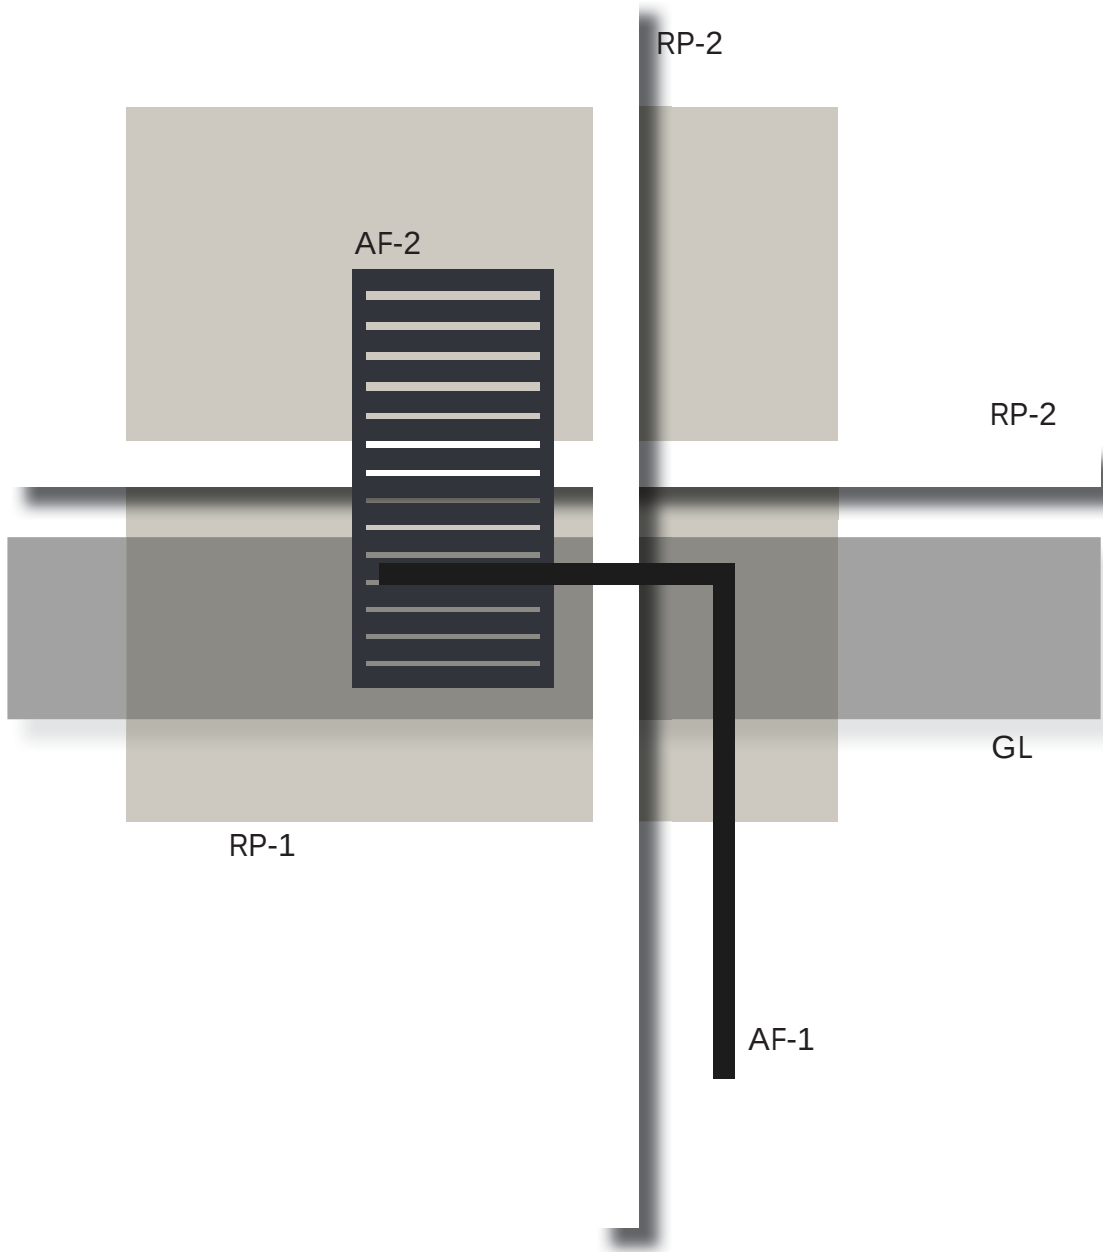


RP . RENDER & PAINT
GL . GLASS BALUSTRADE
GB . GLAZED BRICK
AF . ALUMINIUM FRAMING


COLOURS INDICATIVE ONLY
REFER TO COLOUR BOARD




COMMERCIAL STREET ELEVATION

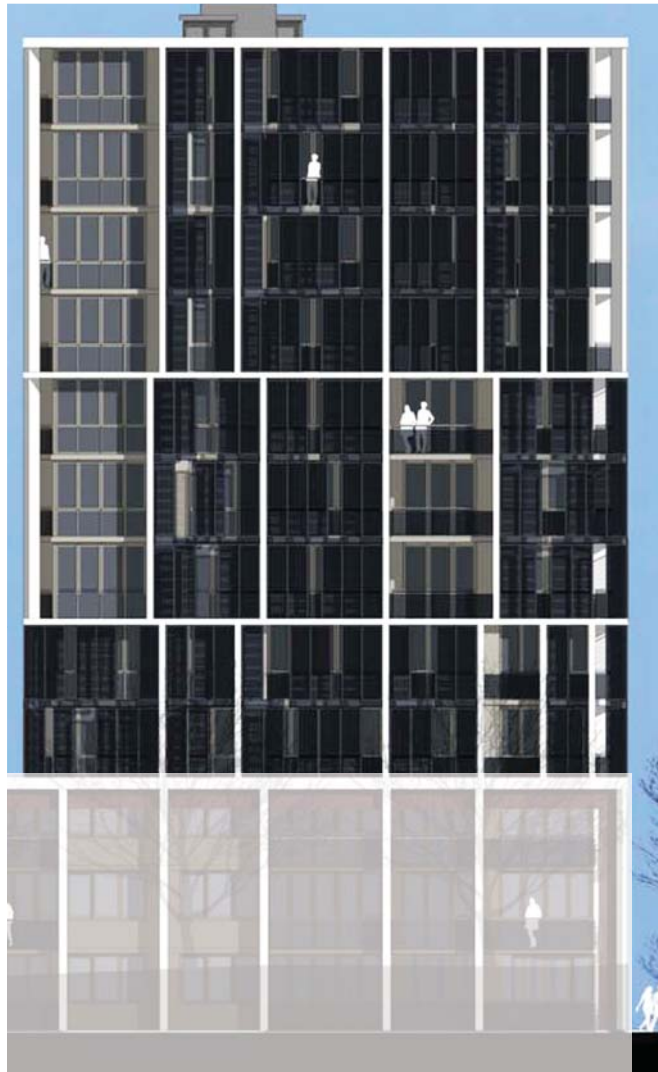

HAMILTON CRESCENT
ELEVATION

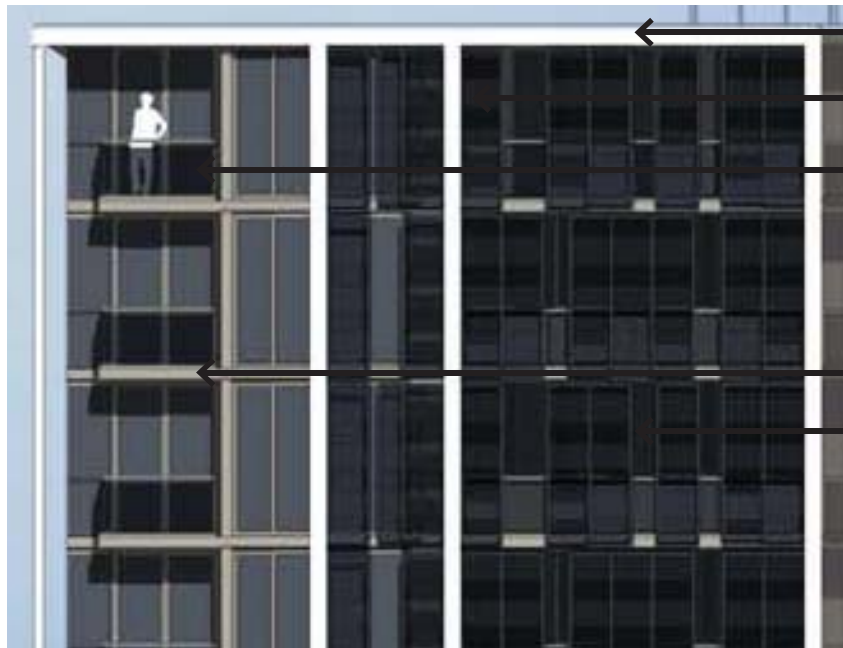

PARTIAL DETAIL ELEVATION

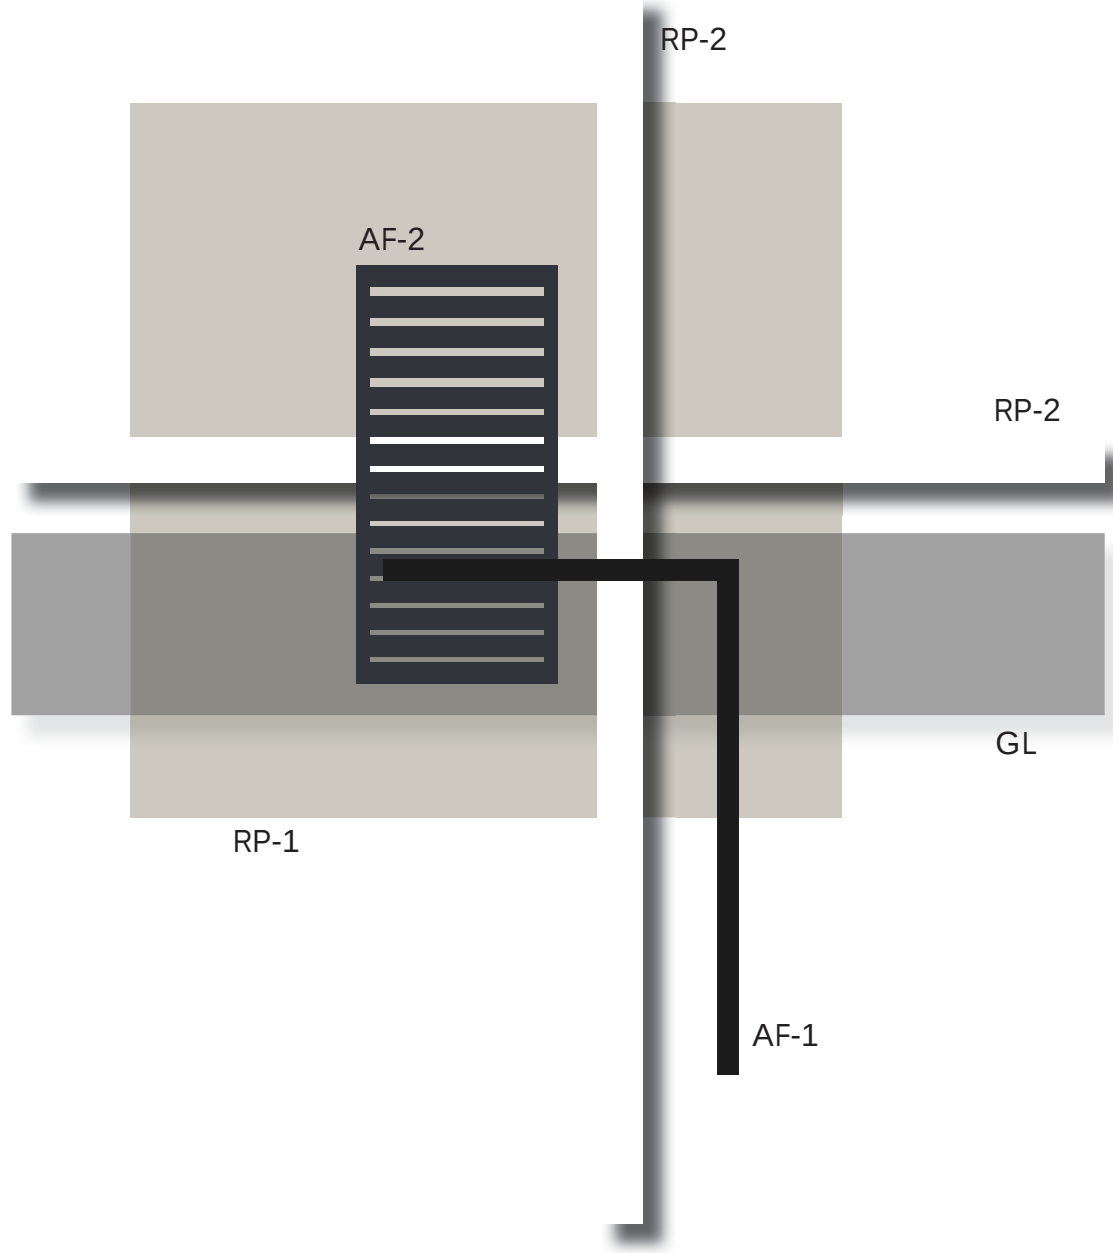


- RP . RENDER & PAINT
- GL . GLASS BALUSTRADE
- GB . GLAZED BRICK
- AF . ALUMINIUM FRAMING

COLOURS INDICATIVE ONLY
REFER TO COLOUR BOARD




BELMORE STREET ELEVATION

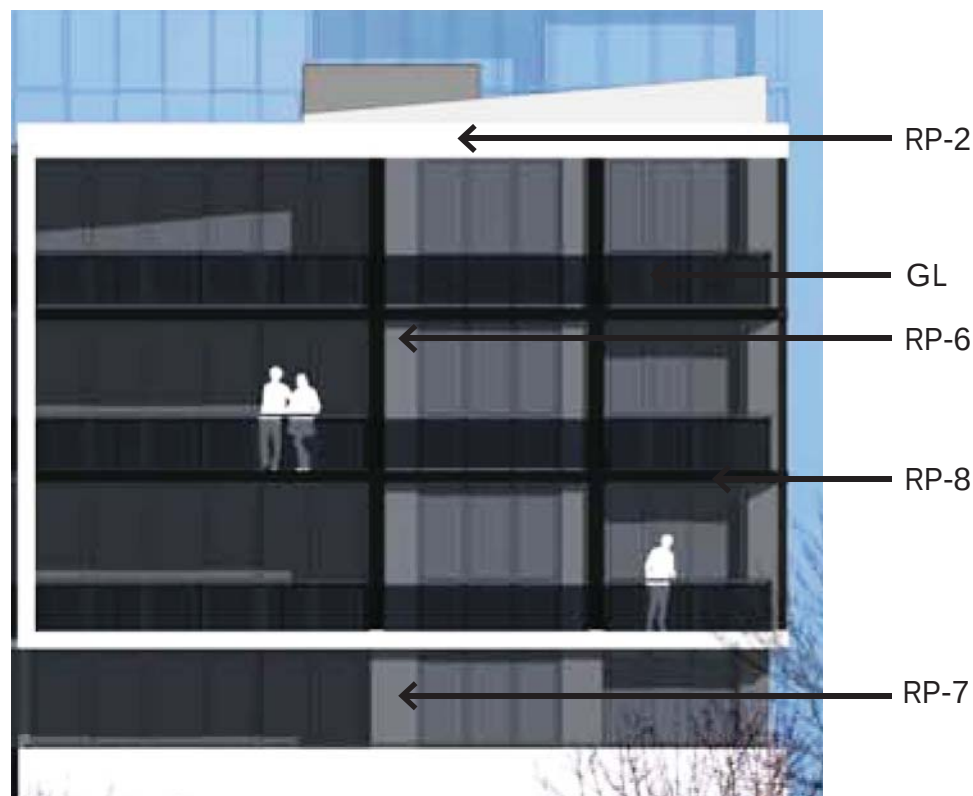

PARTIAL DETAIL ELEVATION



BELMORE STREET ELEVATION

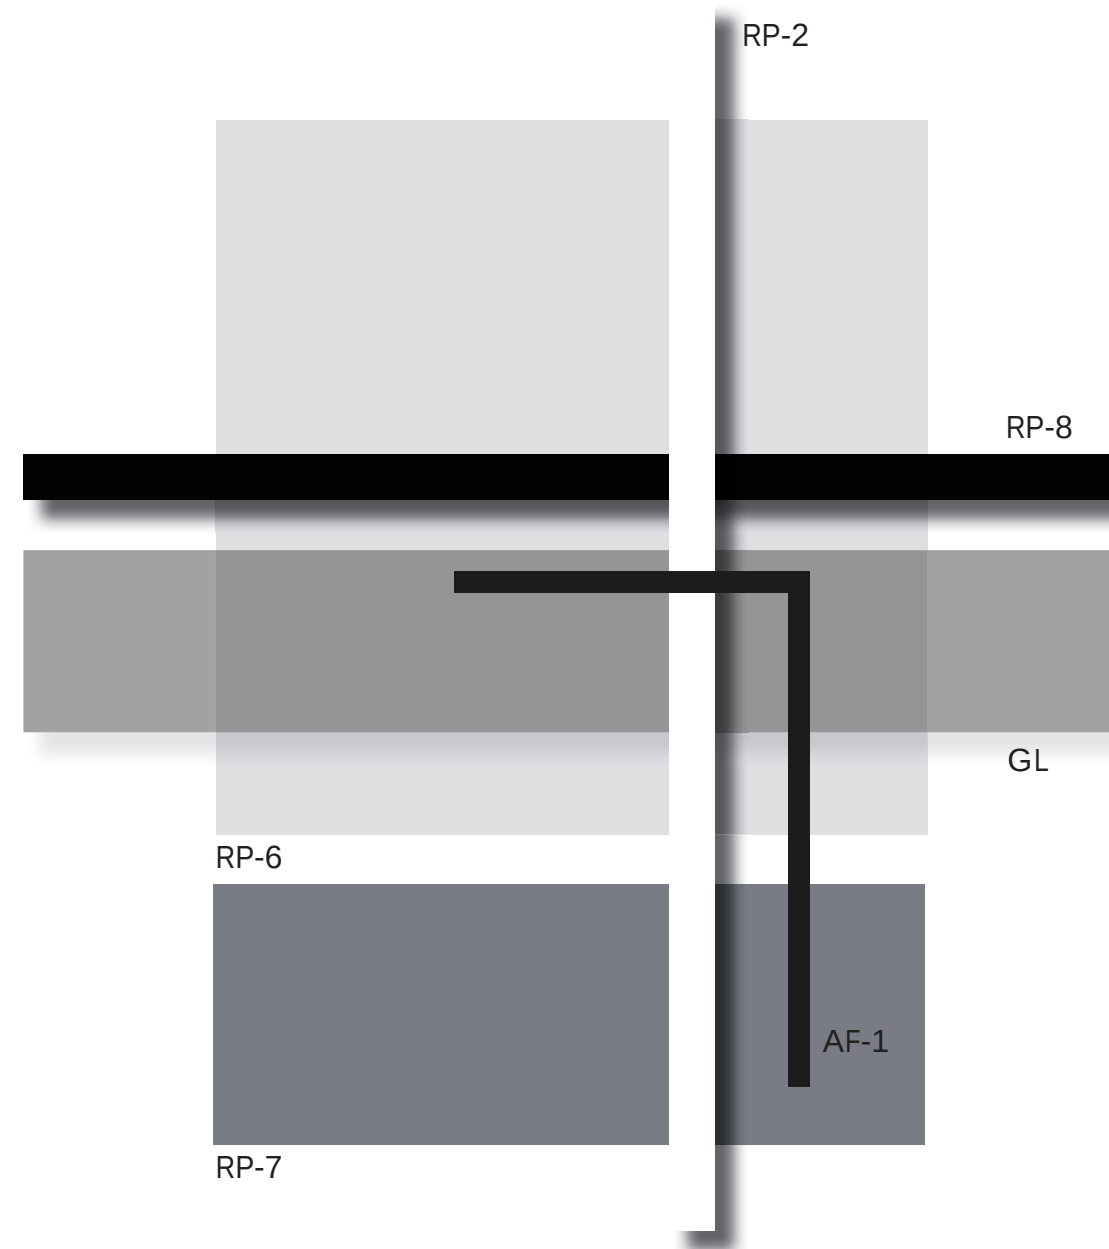

- RP . RENDER & PAINT
- GL . GLASS BALUSTRADE
- GB . GLAZED BRICK
- AF . ALUMINIUM FRAMING

COLOURS INDICATIVE ONLY
REFER TO COLOUR BOARD

SHEPHERDS BAY, MEADOWBANK • STAGE 1 DA

FACADE MATERIALS & COLOURS -BLOCK 3

12.12.2011



ROTHESAY AVENUE ELEVATION



PARTIAL DETAIL ELEVATION




BELMORE STREET ELEVATION

SHEPHERDS BAY, MEADOWBANK • STAGE 1 DA


FACADE MATERIALS & COLOURS -BLOCK 4

25.01.2012

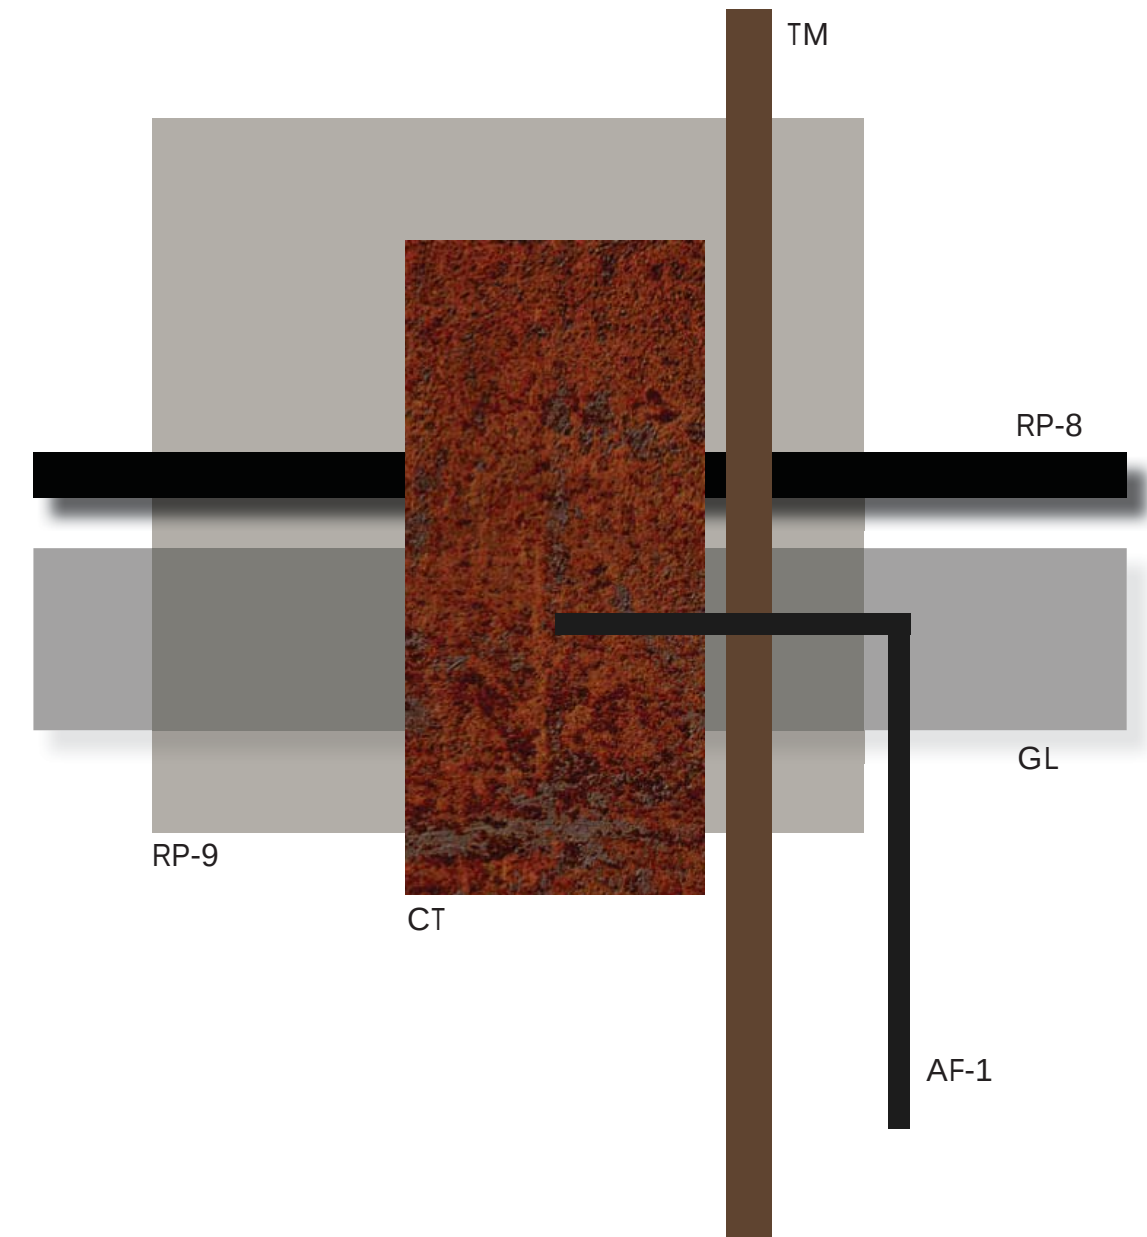

- RP . RENDER & PAINT
- GL . GLASS BALUSTRADE
- GB . GLAZED BRICK
- AF . ALUMINIUM FRAMING
- TM . TIMBER
- CT . CORTEN


COLOURS INDICATIVE ONLY
REFER TO COLOUR BOARD

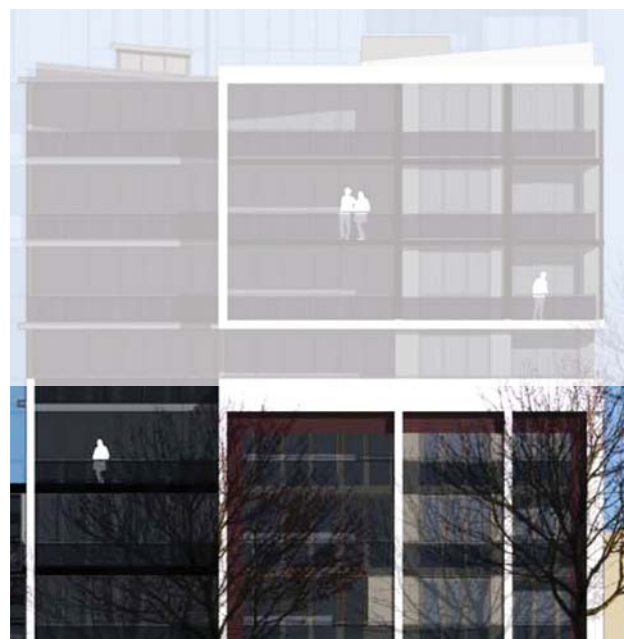

BELMORE STREET ELEVATION



PARTIAL DETAIL ELEVATION

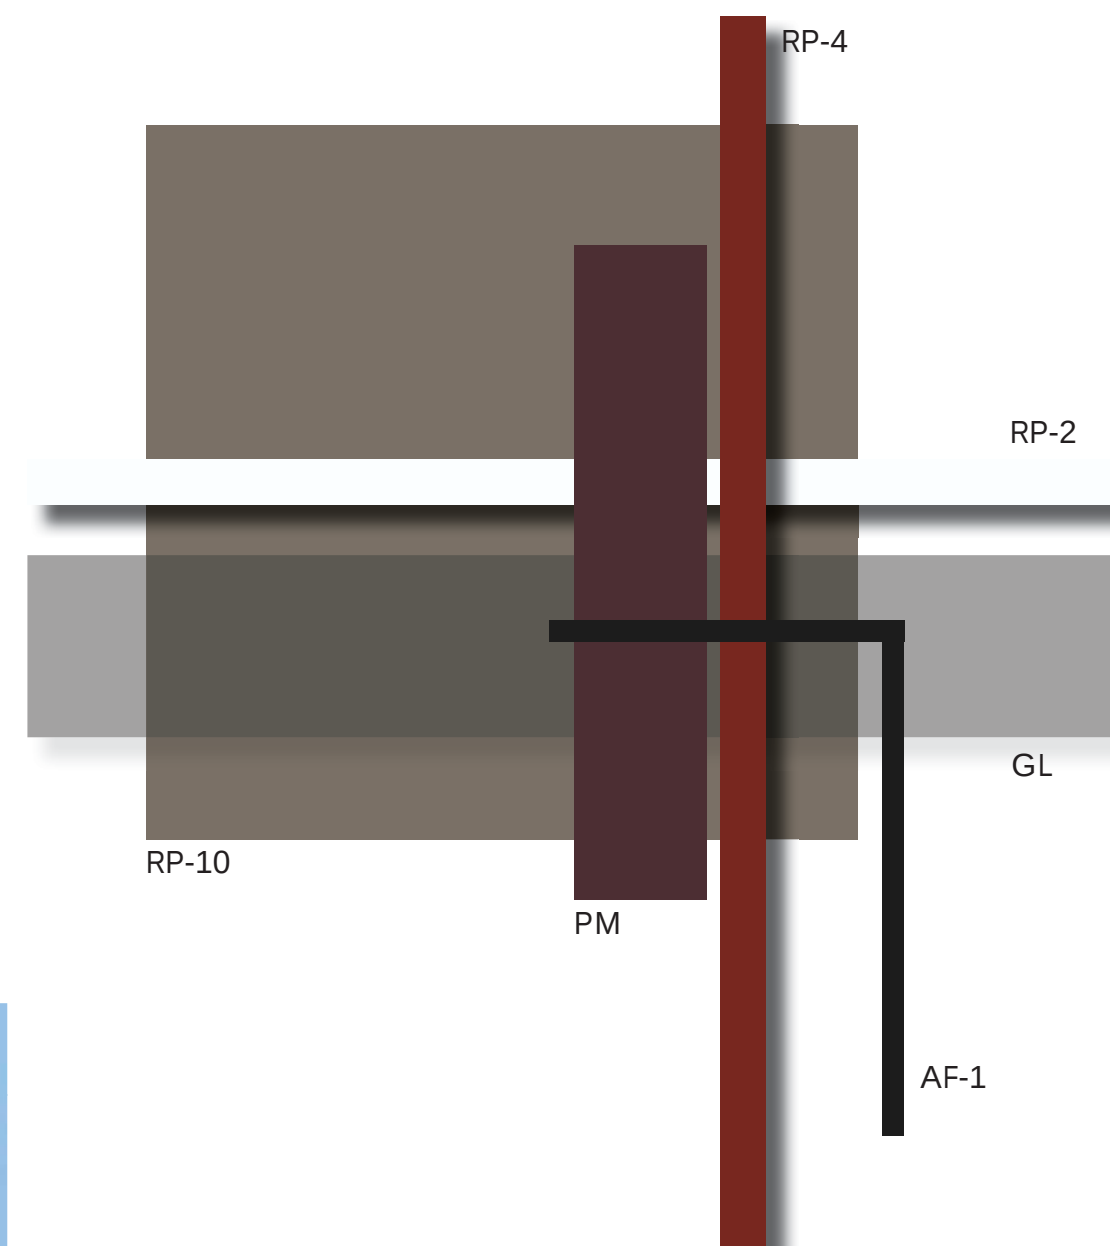

- RP . RENDER & PAINT
- GL . GLASS BALUSTRADE
- GB . GLAZED BRICK
- AF . ALUMINIUM FRAMING
- PM . PERFORATED METAL

COLOURS INDICATIVE ONLY
REFER TO COLOUR BOARD



HAMILTON CRESCENT ELEVATION

SHEPHERDS BAY, MEADOWBANK • STAGE 1 DA

FACADE MATERIALS & COLOURS -PODIUM

12.12.2011

ROBERTSON + MARKS
ARCHITECTS