



Mining Area A & C
Woodland Area

Pit 120
76.2%

Pit 121
73.1%

Pit 130
91.2%

Pit 131
100%

Pit 132
77.9%

Pit Number	Pit Area	Woodland Area	Percentage Woodland
120	42.73	32.59	76.2%
121	207	151.39	73.1%
130	212.68	194.03	91.3%
131	229.06	229.06	100.0%
132	284.67	221.88	77.9%

NOTE:
CADASTRAL BOUNDARIES SHOWN AS
DESCRIBED BY LPMA DCDB, HAVE NOT
BEEN SURVEYED AND ARE APPROX. ONLY.
ALL OTHER BOUNDARIES COMPILED
FROM VARIOUS SOURCES AND ARE
SHOWN FOR INFORMATION ONLY.
FURTHER INVESTIGATION SHOULD
BE REFERRED TO DATA CUSTODIAN.

COPYRIGHT © EXISTS ON THIS DRAWING.
DETAILS MAY NOT BE RETAINED, USED
OR COPIED WITHOUT PRIOR PERMISSION
FROM CHC PTY LIMITED.

CHELACE GIS PTY LTD
CADASTRAL, MINING AND LAND INFORMATION MAPPING

ABN 15 123 451 927
ACN 123 451 927


11 Seppelt Ct
ELEEBANA 2282
t: (02) 49 46 5147
f: (02) 40 109 076

Drawn By: BC
Date: 20/08/13
Layout: A4
Projection: MGA 55
Location: Cobbora
Contour: N/A
Version: 01

CHC Pty Limited

ABN 28 147 813 125
ACN 147 813 125

First Floor
133-135 King Street,
NEWCASTLE NSW 2300
t +61 2 4924 3600
f +61 2 4924 3699
www.cobbora.com

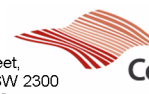


Cobbora Holding
Company Pty Limited

**Percentage Woodland
Mining Area A & C**

Uncontrolled Copy

Workspace Ref: 130820 Pit Shell Vegetation Calc.wor
PDF Ref: 130823 Pit Shell Vegetation Calc.PDF

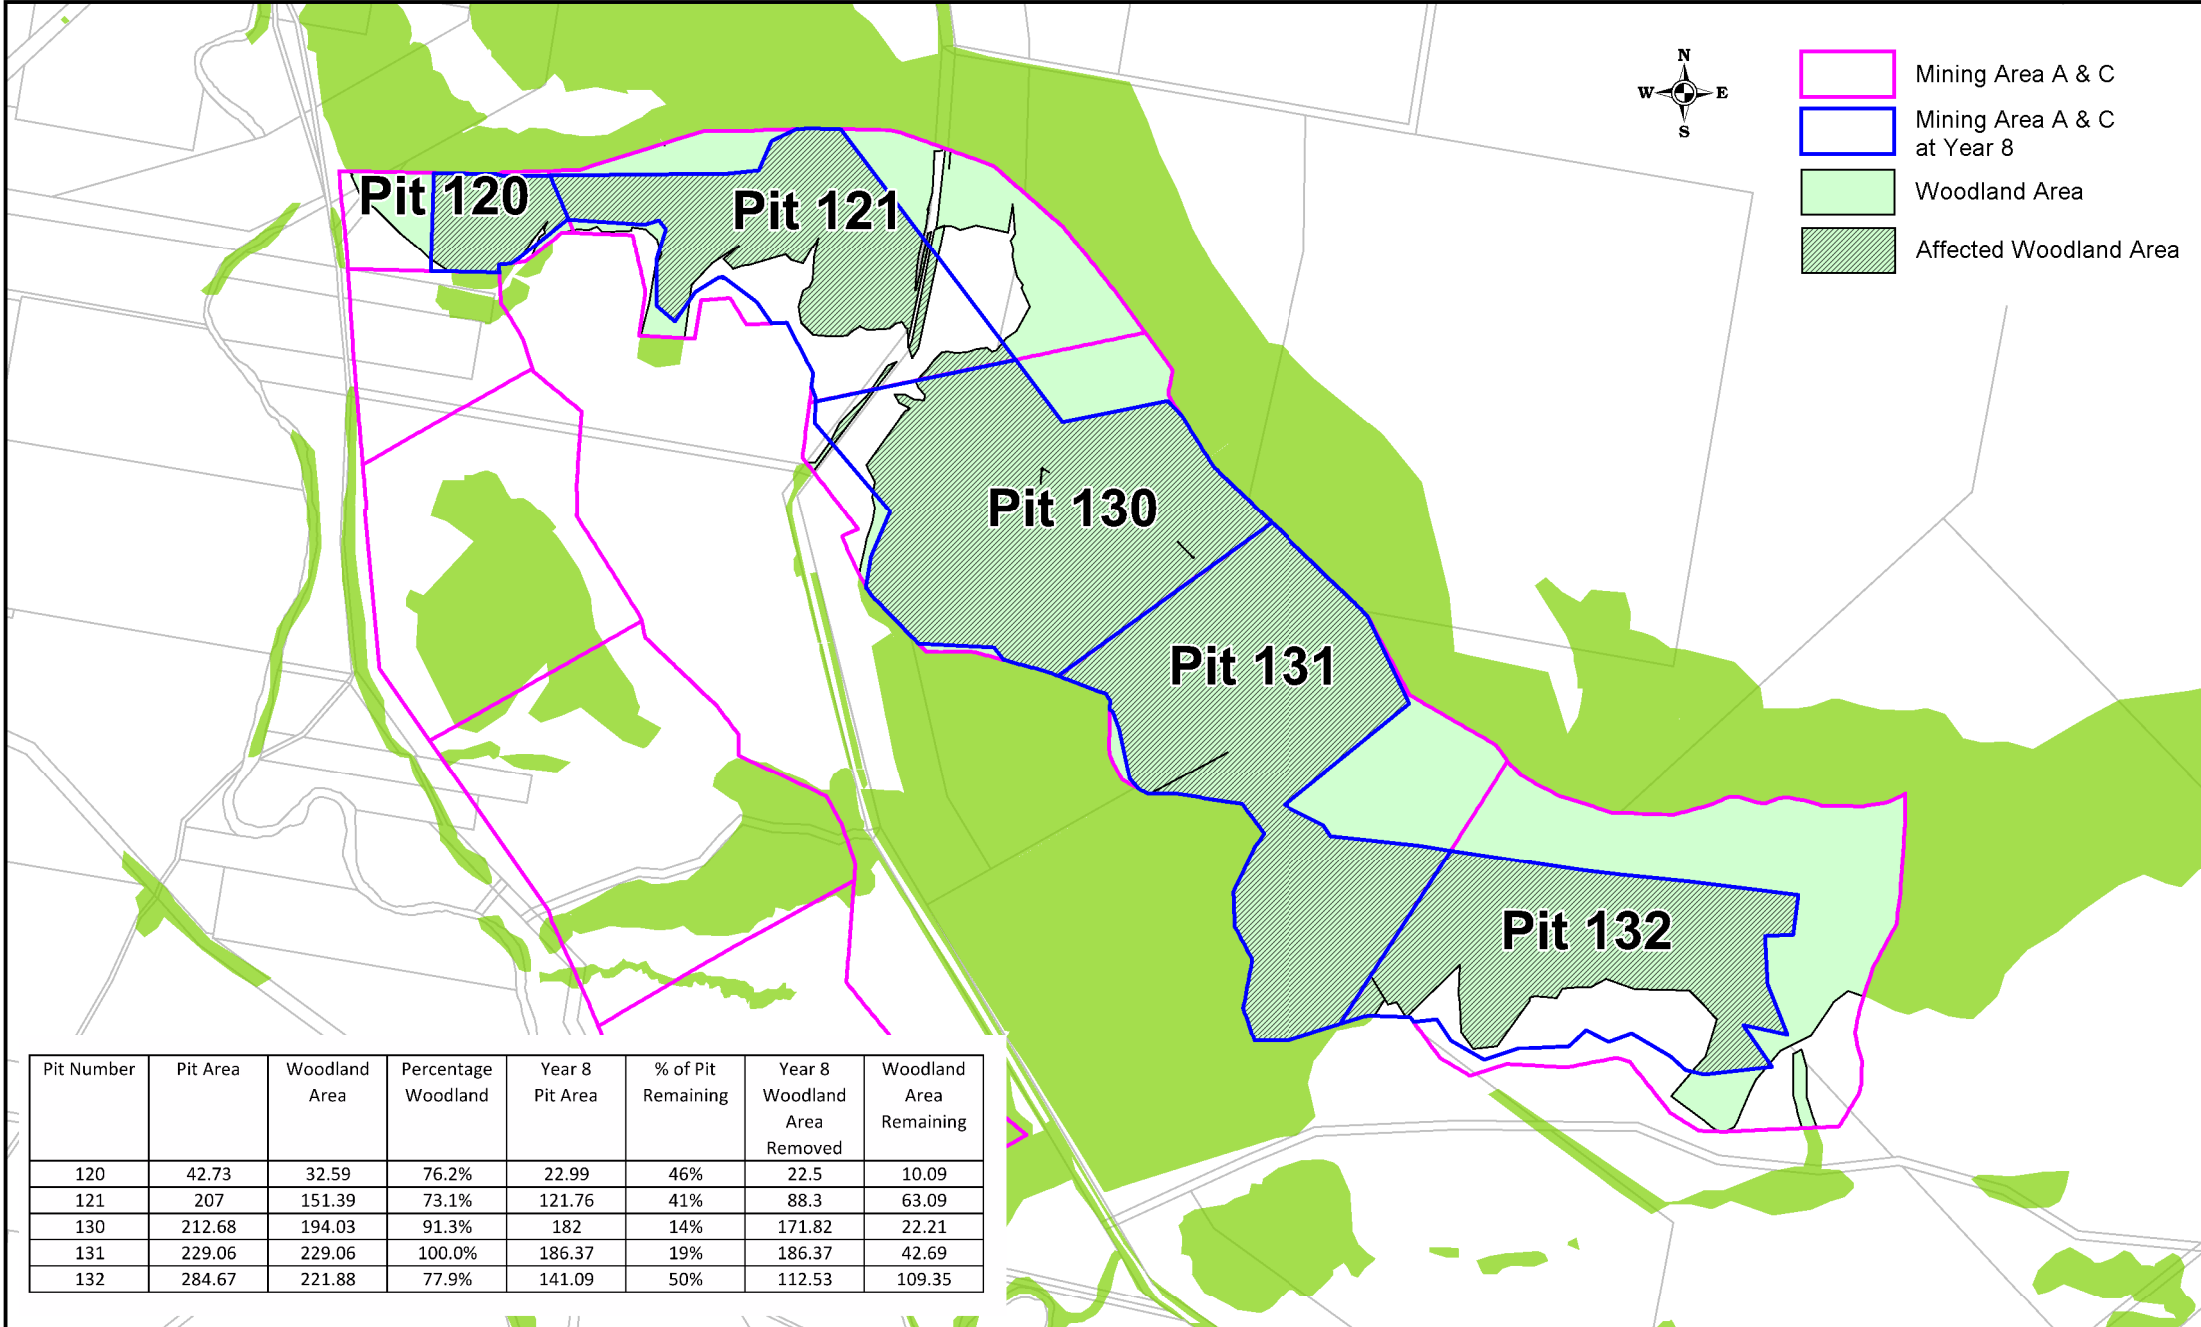

NOTE:
CADASTRAL BOUNDARIES SHOWN AS DESCRIBED BY LPMADCDG HAVE NOT BEEN SURVEYED AND ARE APPROX ONLY. ALL OTHER BOUNDARIES COMPILED FROM VARIOUS SOURCES AND ARE SHOWN FOR INFORMATION ONLY. FURTHER INVESTIGATION SHOULD BE REFERRED TO DATA CUSTODIAN.

COPYRIGHT © EXISTS ON THIS DRAWING. DETAILS MAY NOT BE RETAINED, USED OR COPIED WITHOUT PRIOR PERMISSION FROM CHC PTY LIMITED.

CHELACE GIS PTY LTD
CADASTRAL, MINING AND LAND INFORMATION MAPPING

ABN 15 123 451 927
ACN 123 451 927


11 Seppelt Ct
ELEEBANA 2282
t: (02) 49 46 5147
f: (02) 40 109 076

Drawn By: BC
Date: 20/08/13
Layout: A4
Projection: MGA 55
Location: Cobbora
Contour: N/A
Version: 01

CHC Pty Limited

ABN 28 147 813 125
ACN 147 813 125


First Floor
133-135 King Street,
NEWCASTLE NSW 2300
t +61 2 4924 3600
f +61 2 4924 3699
www.cobbora.com

**Cobbora Holding**
Company Pty Limited

**Affected Woodland
Mining Area A & C - Year 8**

Uncontrolled Copy

Workspace Ref: 130820 Pit Shell Vegetation Calc.wor
PDF Ref: 130823 Pit Shell Vegetation Calc.PDF

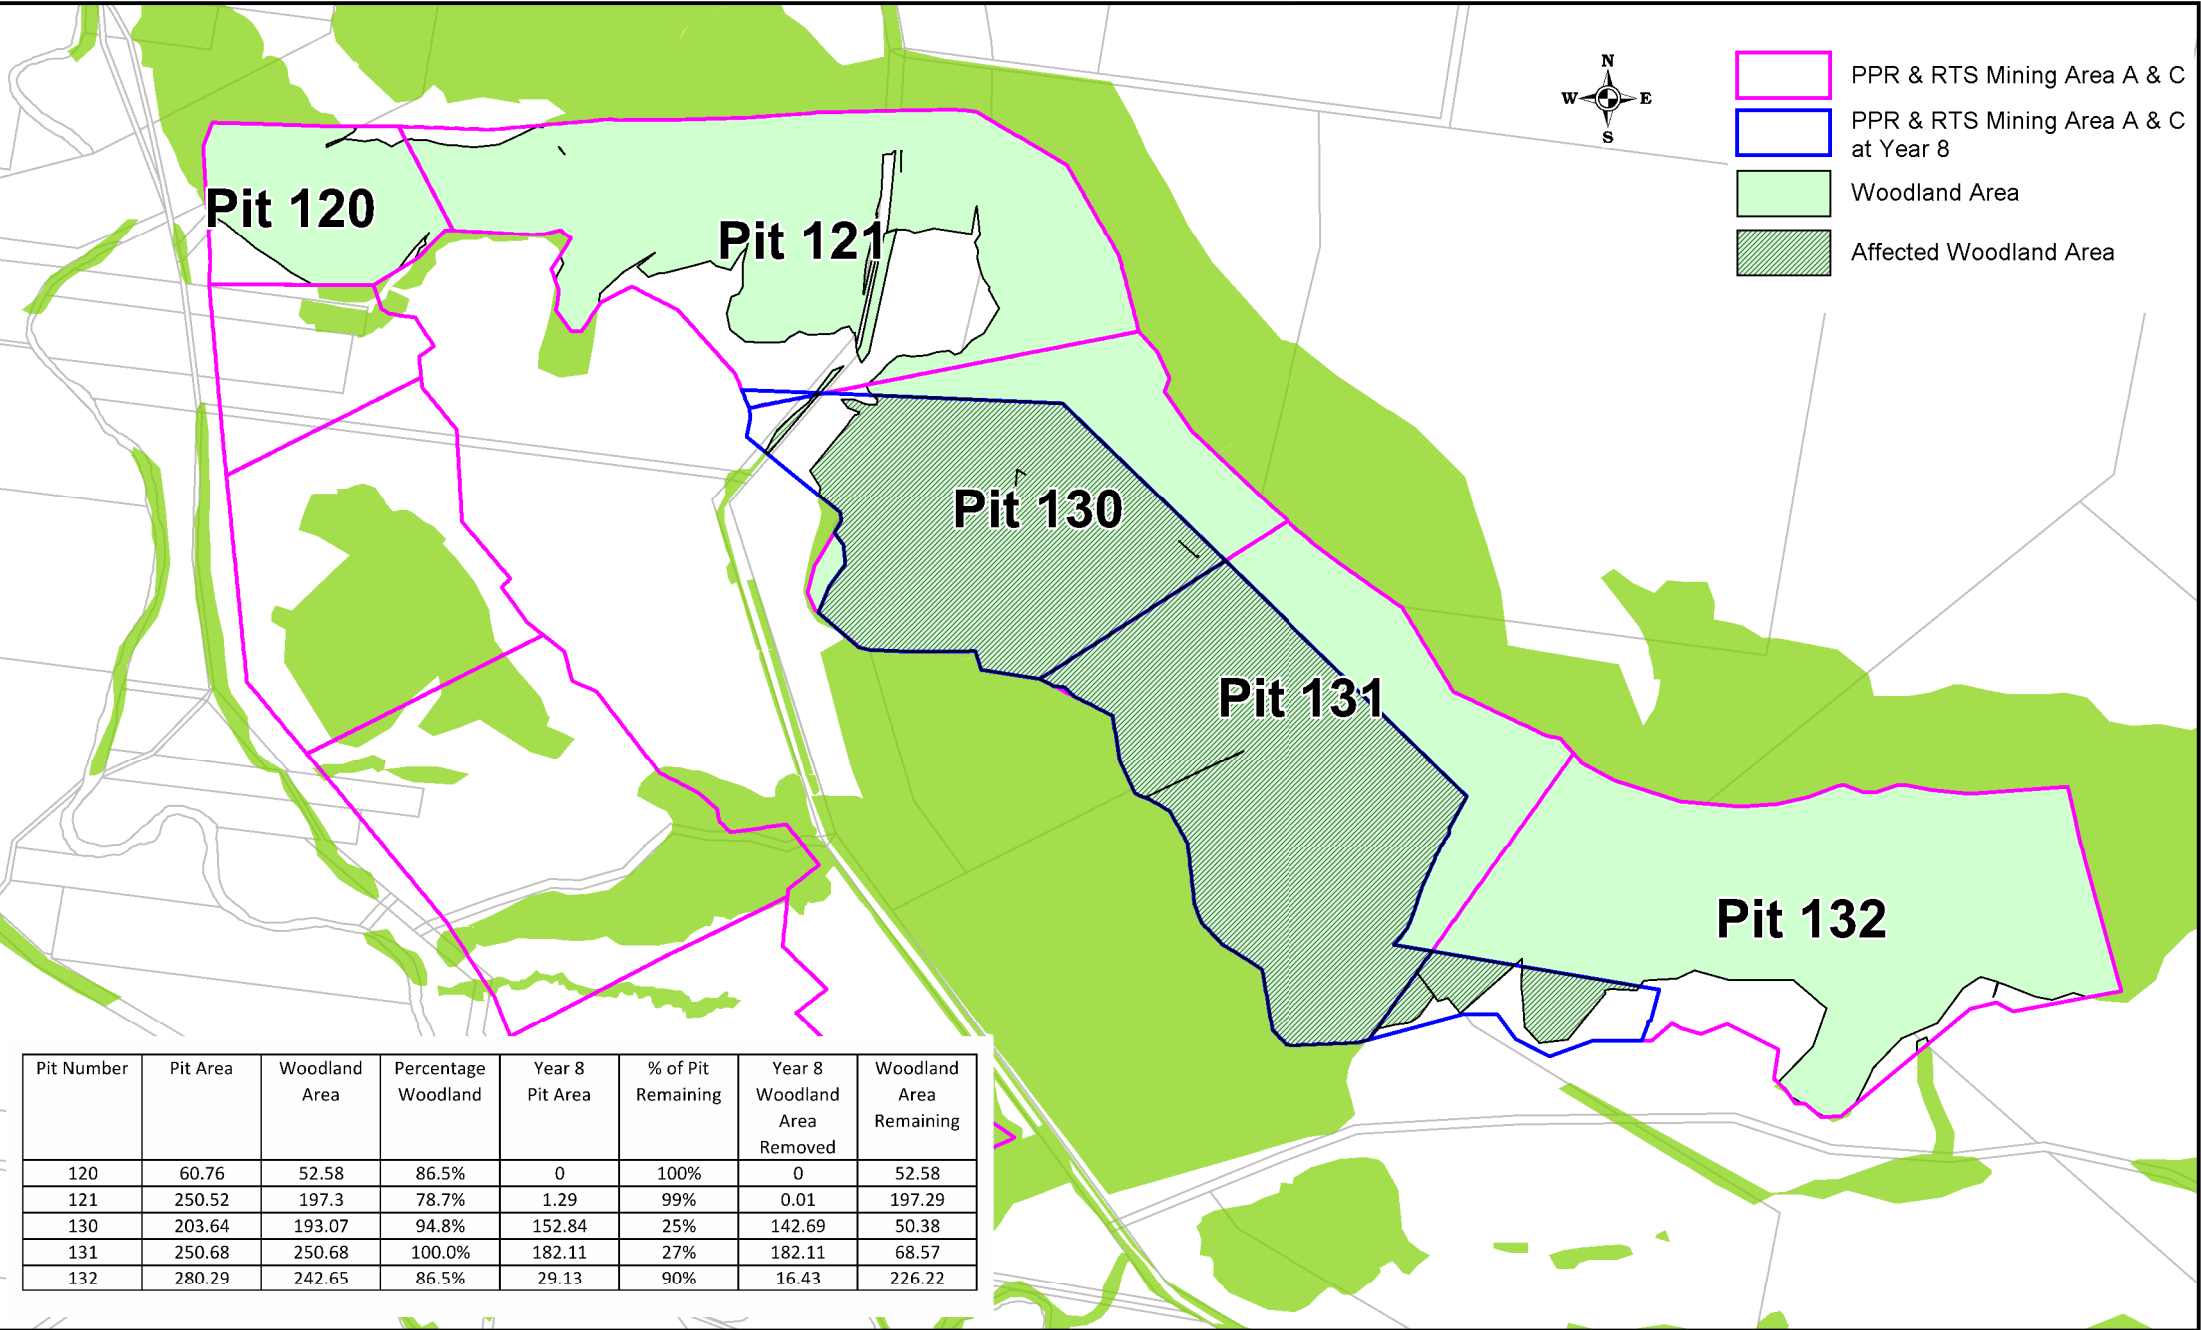

Pit Number	Pit Area	Woodland Area	Percentage Woodland	Year 8 Pit Area	% of Pit Remaining	Year 8 Woodland Area Removed	Woodland Area Remaining
120	60.76	52.58	86.5%	0	100%	0	52.58
121	250.52	197.3	78.7%	1.29	99%	0.01	197.29
130	203.64	193.07	94.8%	152.84	25%	142.69	50.38
131	250.68	250.68	100.0%	182.11	27%	182.11	68.57
132	280.29	242.65	86.5%	29.13	90%	16.43	226.22

NOTE:
CADASTRAL BOUNDARIES SHOWN AS
DESCRIBED BY LFMA DCDB, HAVE NOT
BEEN SURVEYED AND ARE APPROX ONLY.
ALL OTHER BOUNDARIES COMPILED
FROM VARIOUS SOURCES AND ARE
SHOWN FOR INFORMATION ONLY.
FURTHER INVESTIGATION SHOULD
BE REFERRED TO DATA CUSTODIAN.

COPYRIGHT © EXISTS ON THIS DRAWING.
DETAILS MAY NOT BE RETAINED, USED
OR COPIED WITHOUT PRIOR PERMISSION
FROM CHC PTY LIMITED

CHELACE GIS PTY LTD
CADASTRAL, MINING AND LAND INFORMATION MAPPING

ABN 15 123 451 927
ACN 123 451 927
11 Seppelt Ct
ELEEBA 2282
t: (02) 49 46 5147
f: (02) 40 109 076

Drawn By: BC
Date: 20/08/13
Layout: A4
Projection: MGA 55
Location: Cobbora
Contour: N/A
Version: 01

CHC Pty Limited

ABN 28 147 813 125
ACN 147 813 125
First Floor
133-135 King Street,
NEWCASTLE NSW 2300
t +61 2 4924 3600
f +61 2 4924 3699
www.cobbora.com



**Affected Woodland PPR & RTS
Mining Area A & C - Year 8**

Uncontrolled Copy

Workspace Ref: 130820 Pit Shell Vegetation Calc.wor
PDF Ref: 130823 Pit Shell Vegetation Calc.PDF