

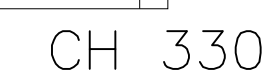
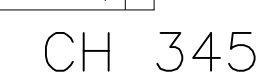
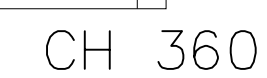
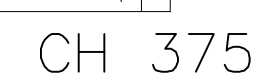


Plotted By: waynem Plot Date: 02/11/10 - 13:03 Cad File: S:\150136- Basin 6 Hoxton Park\Drawings\ENG\150136-S75W-011[B].dwg

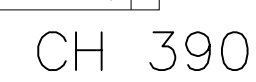


Plotted By: waynem Plot Date: 02/11/10 - 13:03 Cad File: S:\150136- Basin 6 Hoxton Park\Drawings\ENG\150136-S75W-012[A].dwg


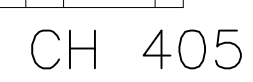


Plotted By: waynem Plot Date: 02/11/10 - 13:03 Cad File: S:\150136- Basin 6 Hoxton Park\Drawings\ENG\150136-S75W-013[A].dwg






NOTE:
BEWARE OF EXISTING SERVICES.
REFER DRAWINGS 029 AND 030

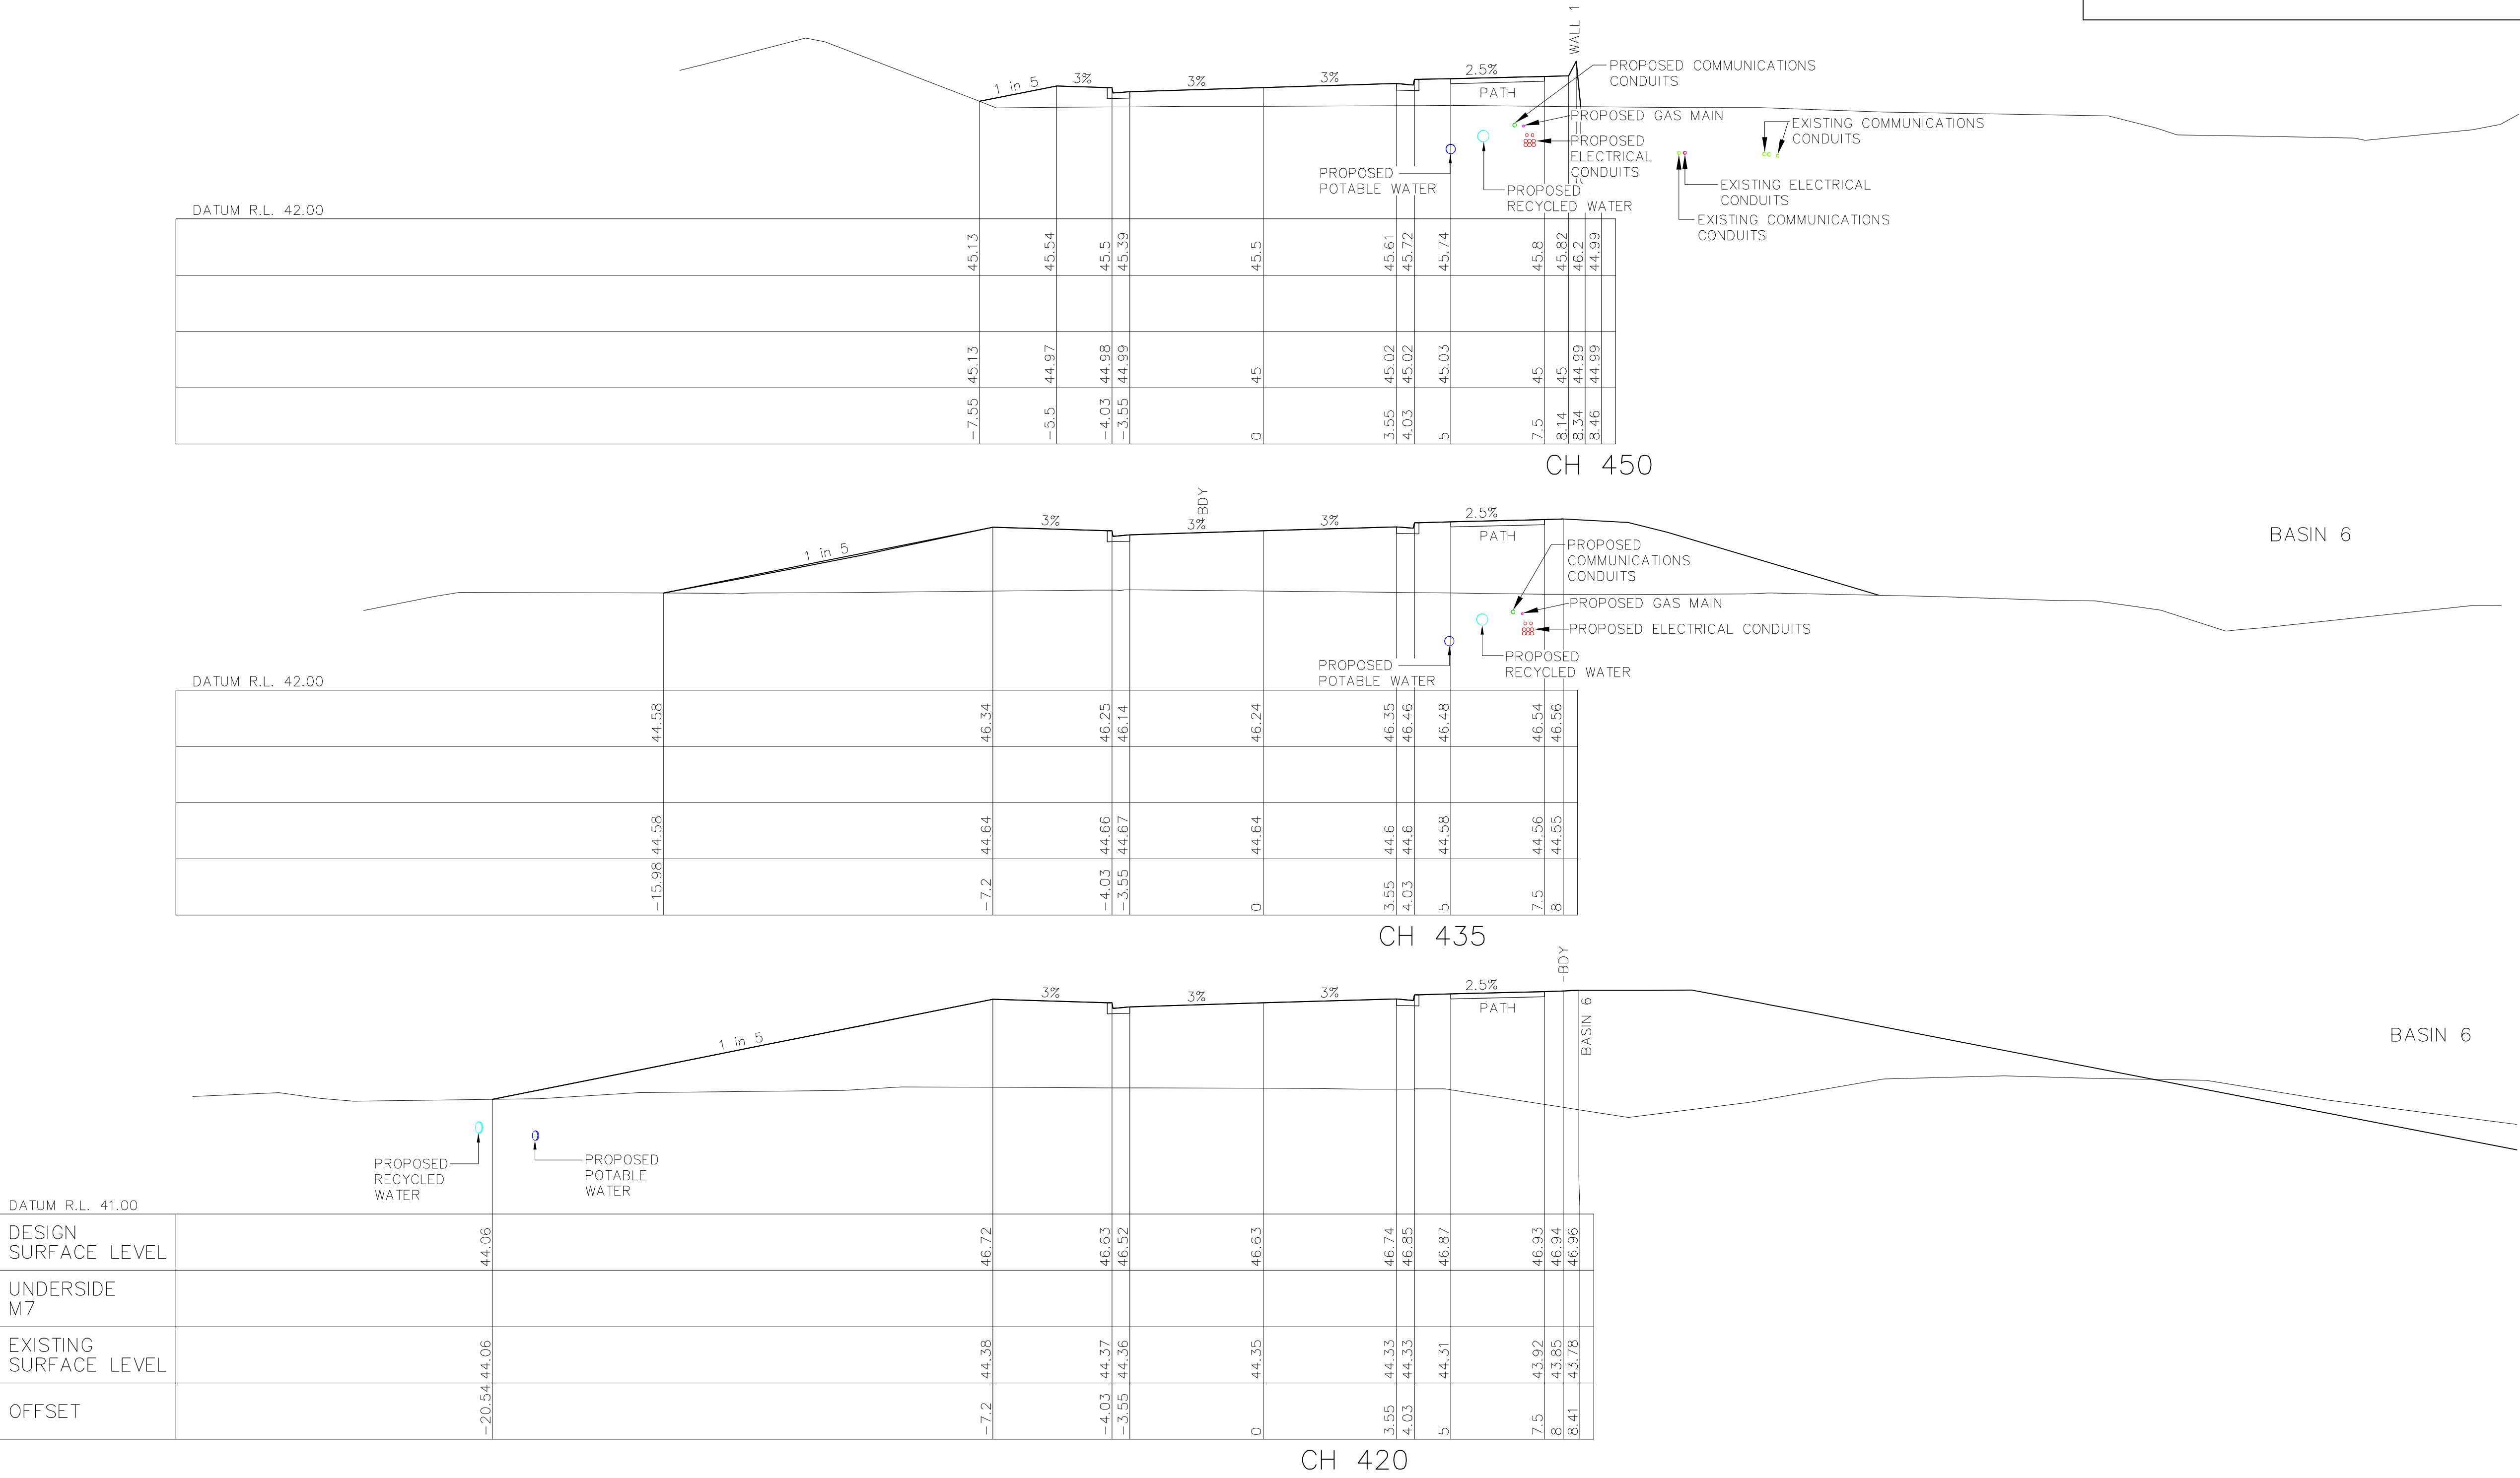

PRELIMINARY ISSUE
NOT FOR CONSTRUCTION

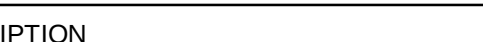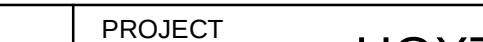REV.	DATE	AMENDMENT	DRAWN	CHECK	DESIGN	VERIFY	SCALES			CLIENT	PROPERTY DESCRIPTION		PROJECT				
A	20/09/2010	Issued for Section 75W Approval	W.M.	H.W.	M.A.	P.J.	 A1 / A3 1:100 / 1:200				PROPOSED SUBDIVISION OF LOT 10 D.P.1139171 AND PART LOT 404 D.P.1141990 COWPASTURE ROAD, HOXTON PARK		HOXTON PARK AIRFIELD				
B	01/11/2010	Notes and Services Added	W.M.	H.W.	M.A.	P.J.							ROAD 2 CROSS SECTIONS SHEET 6				
DESIGN FILE S:\150126 - Hoxton Park\Design\12D\OVERALL DESIGN							ALL DIMENSIONS ARE IN METRES. DO NOT SCALE			SURVEYED N\A		DATUM A.H.D.		PROJECT No. 150136	DISCIPLINE S75W	NUMBER 014	REV. B

BEWARE OF EXISTING SERVICES.
REFER DRAWINGS 029 AND 030

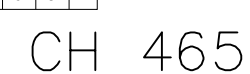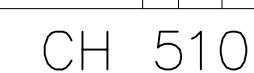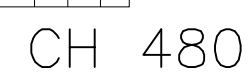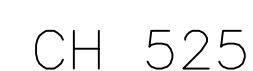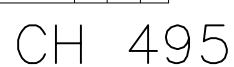[illegible]

CLIENT



SURVEYED	DATUM
N/A	A.H.D.

PROJECT No.	DISCIPLINE	NUMBER	REV.
150136 -	S75W -	015	C




PRELIMINARY ISSUE
NOT FOR CONSTRUCTION



REV.	DATE	AMENDMENT	DRAWN	CHECK	DESIGN	VERIFY	SCALES 010203040 A1 / A3 1:1000 / 1:2000 0510 A1 / A3 1:200 / 1:400		adw Johnson	Central Coast 2 Bounty Close, P.O. Box 3717, Tuggerah N.S.W. 2259 Phone: (02) 4305 4300 Fax: (02) 4305 4399 email: coast@adwjohnson.com.au www.adwjohnson.com.au ABN 62 129 445 398	CLIENT mirvac	PROPERTY DESCRIPTION PROPOSED SUBDIVISION OF LOT 10 D.P.1139171 AND PART LOT 404 D.P.1141990 COWPASTURE ROAD, HOXTON PARK		PROJECT HOXTON PARK AIRFIELD								
A	20/09/2010	Issued for Section 75W Approval	W.M.	H.W.	M.A.	P.J.						PLAN TITLE BASIN SECTIONS 1, 2 AND 3										
DESIGN FILE S:\150126 - Hoxton Park\Design\12D\OVERALL DESIGN							ALL DIMENSIONS ARE IN METRES. DO NOT SCALE				SURVEYED N\A		DATUM A.H.D.		PROJECT No. 150136		DISCIPLINE S75W		NUMBER 016		REV. A	

150136-S75W-017[A]



100mm AT FULL SIZE

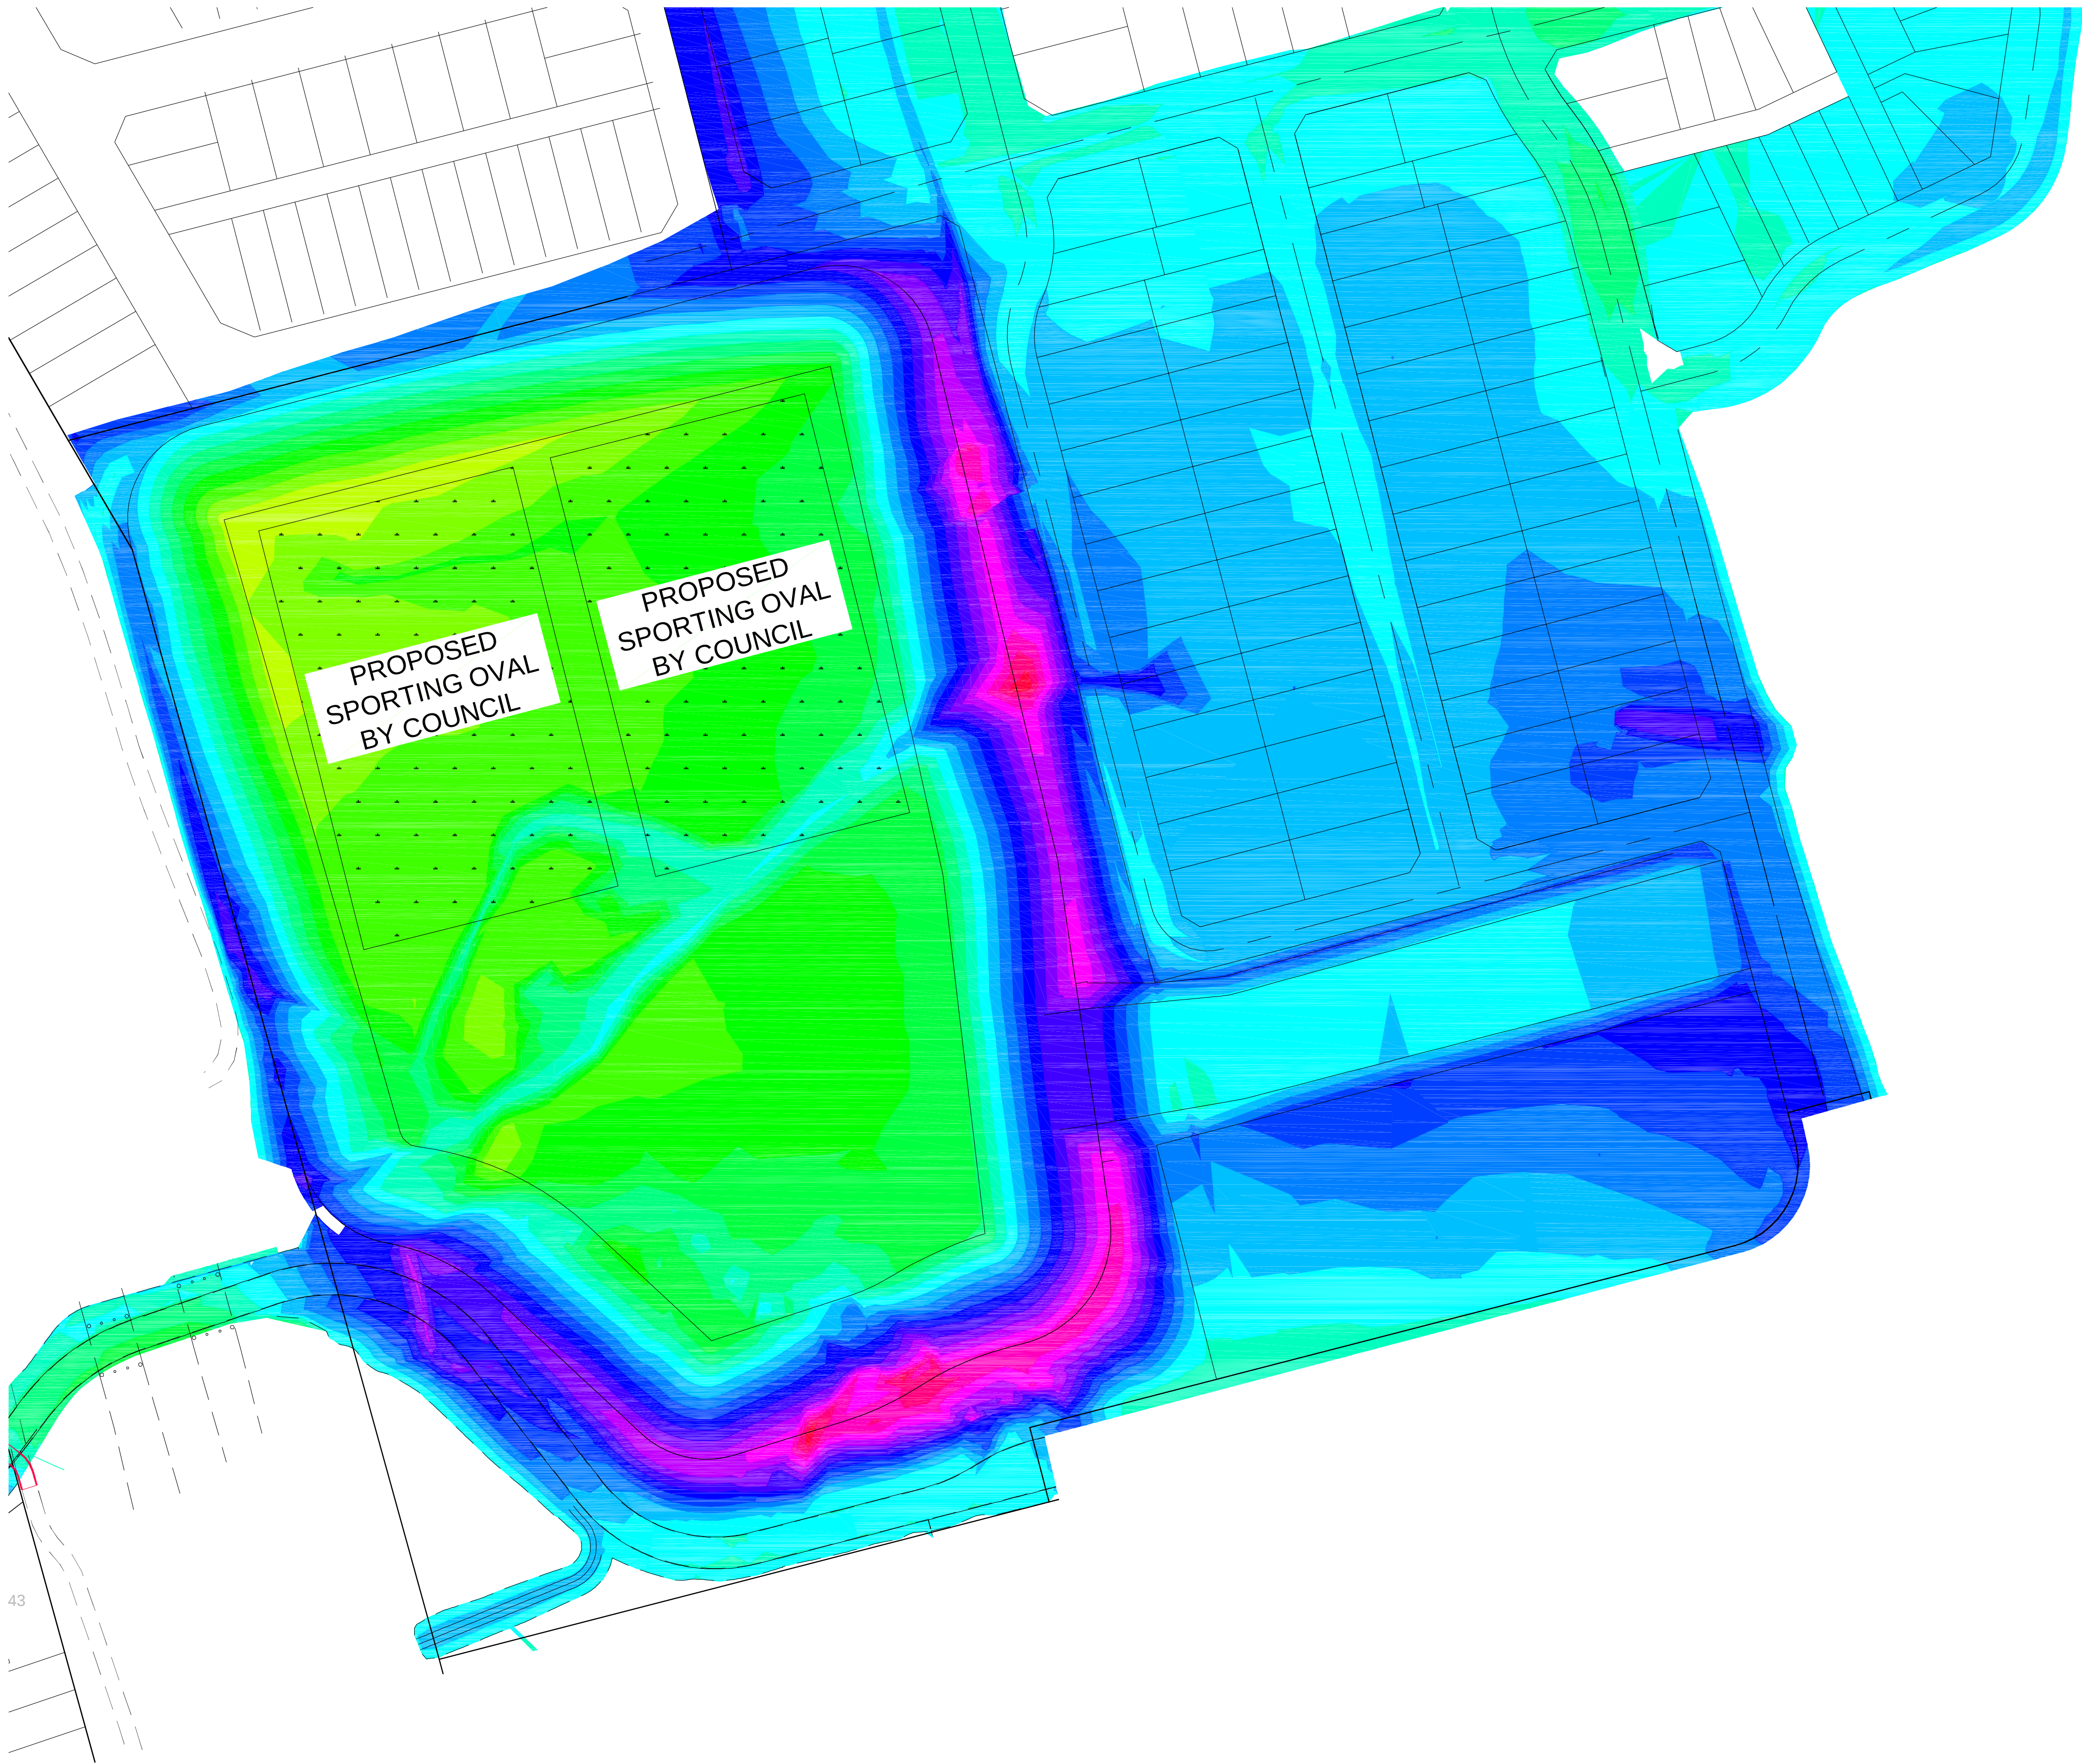


DEPTH	- CUT	NEGATIVE -	FILL	POSITIVE
Lower_value	to	Upper_value		Colour
6	to	5.5	m	
5.5	to	5	m	
5	to	4.5	m	
4.5	to	4	m	
4	to	3.5	m	
3.5	to	3	m	
3	to	2.5	m	
2.5	to	2	m	
2	to	1.5	m	
1.5	to	1	m	
1	to	0.5	m	
0.5	to	0	m	
0	to	-0.5	m	
-0.5	to	-1	m	
-1	to	-1.5	m	
-1.5	to	-2	m	
-2	to	-2.5	m	
-2.5	to	-3	m	
-3	to	-3.5	m	
-3.5	to	-4	m	
-4	to	-4.5	m	
-4.5	to	-5	m	
-5	to	-5.5	m	
-5.5	to	-6	m	



PRELIMINARY ISSUE
NOT FOR CONSTRUCTION

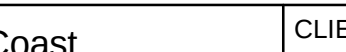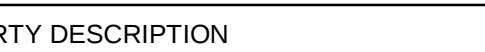REV.	DATE	AMENDMENT	DRAWN	CHECK	DESIGN	VERIFY	SCALES		Central Coast 2 Bounty Close, P.O. Box 3717, Tuggerah N.S.W. 2259 Phone: (02) 4305 4300 Fax: (02) 4305 4399 email: coast@adwjohanson.com.au www.adwjohanson.com.au ABN 62 129 445 398	CLIENT		PROPERTY DESCRIPTION		PROJECT				
A	20/09/2010	Issued for Section 75W Approval	W.M.	H.W.	M.A.	P.J.	0 10 20 30 40 A1 / A3 1:1000 / 1:2000					HOXTON PARK AIRFIELD						
												INDICATIVE CUT / FILL PLAN BASIN 6 AND COMMERCIAL						
DESIGN FILE S:\150126 - Hoxton Park\Design\12D\OVERALL DESIGN							ALL DIMENSIONS ARE IN METRES. DO NOT SCALE				SURVEYED N\A		DATUM A.H.D.		PROJECT No. 150136	DISCIPLINE S75W	NUMBER 017	REV. A

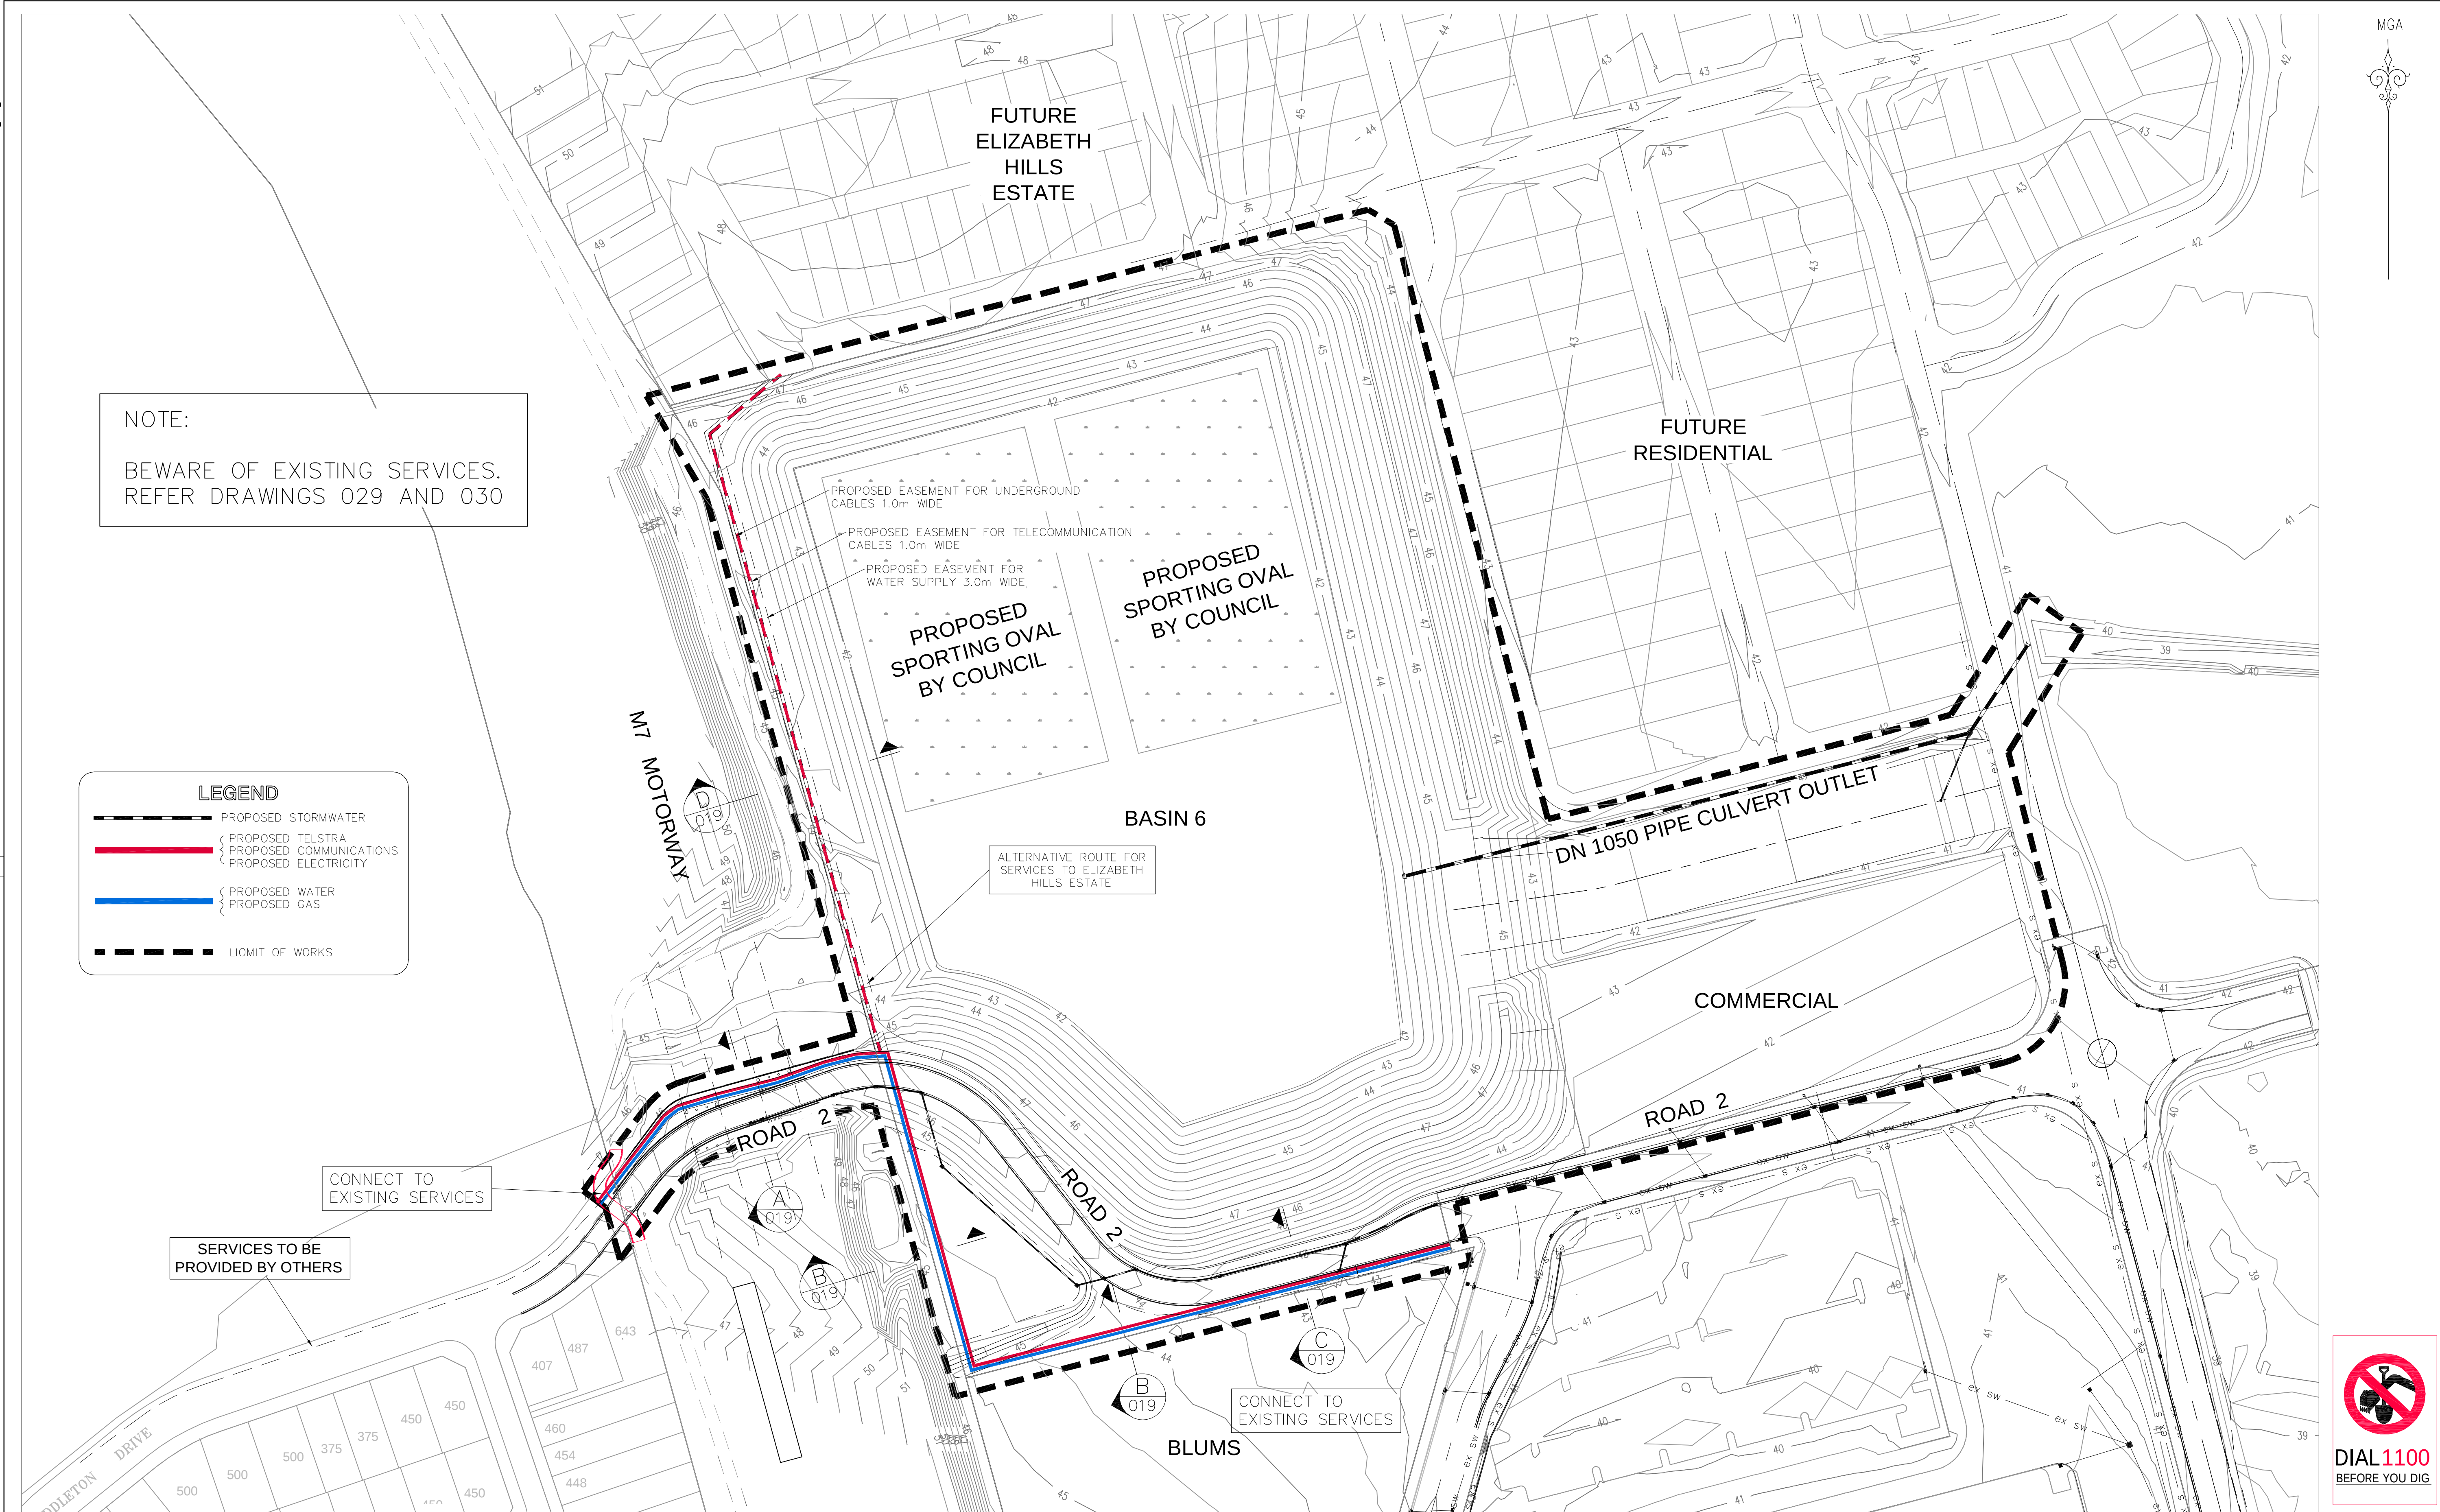

PRELIMINARY ISSUE
NOT FOR CONSTRUCTION

REV.	DATE	AMENDMENT	DRAWN	CHECK	DESIGN	VERIFY	SCALES	CLIENT	PROPERTY DESCRIPTION	PROJECT
A	20/09/2010	Issued for Section 75W Approval	W.M.	H.W.	M.A.	P.J.	0 10 20 30 40 A1 / A3	Central Coast	PROPOSED SUBDIVISION OF LOT 10 D.P.1139171	HOXTON PARK AIRFIELD
B	01/10/2010	Easements Added	W.M.	H.W.	M.A.	P.J.	1:1000 / 1:2000	2 Bounty Close, P.O. Box 3717, Tuggerah N.S.W. 2259	AND PART LOT 404 D.P.1141990	PLAN TITLE
C	01/11/2010	Note Added						Phone: (02) 4305 4300 Fax: (02) 4305 4399 email: coast@adwjohnson.com.au www.adwjohnson.com.au ABN 62 129 445 398	COWPASTURE ROAD, HOXTON PARK	SERVICES PLAN
DESIGN FILE S:\150126 - Hoxton Park\Design\12D\OVERALL DESIGN								CLIENT		PROJECT No.
Plotted By: waynem Plot Date: 02/11/10 - 13:21 Cad File: S:\150136- Basin 6 Hoxton Park\Drawings\ENG\150136-S75W-018[C].dwg								DISCIPLINE		NUMBER
ALL DIMENSIONS ARE IN METRES. DO NOT SCALE								SURVEYED		018
								DATUM		REV.
								N\A		C
								A.H.D.		



1. CONTRACTORS ARE TO REFER TO THE APPROVED AUTHORITY PLANS WHEN LAYING CABLES, CONDUITS AND PITS.
2. SERVICES IN TRAFFICABLE AREAS ARE TO MEET WORK AUTHORITY REQUIREMENTS (PARTICULARLY AT DRIVEWAY CROSSINGS).

Plotted By: waynem Plot Date: 02/11/10 - 13:21 Cad File: S:\150136- Basin 6 Hoxton Park\Drawings\ENG\150136-S75W-019[C].dwg