

0mm


|100mm

|200mm


|300mm

100mm

200mm

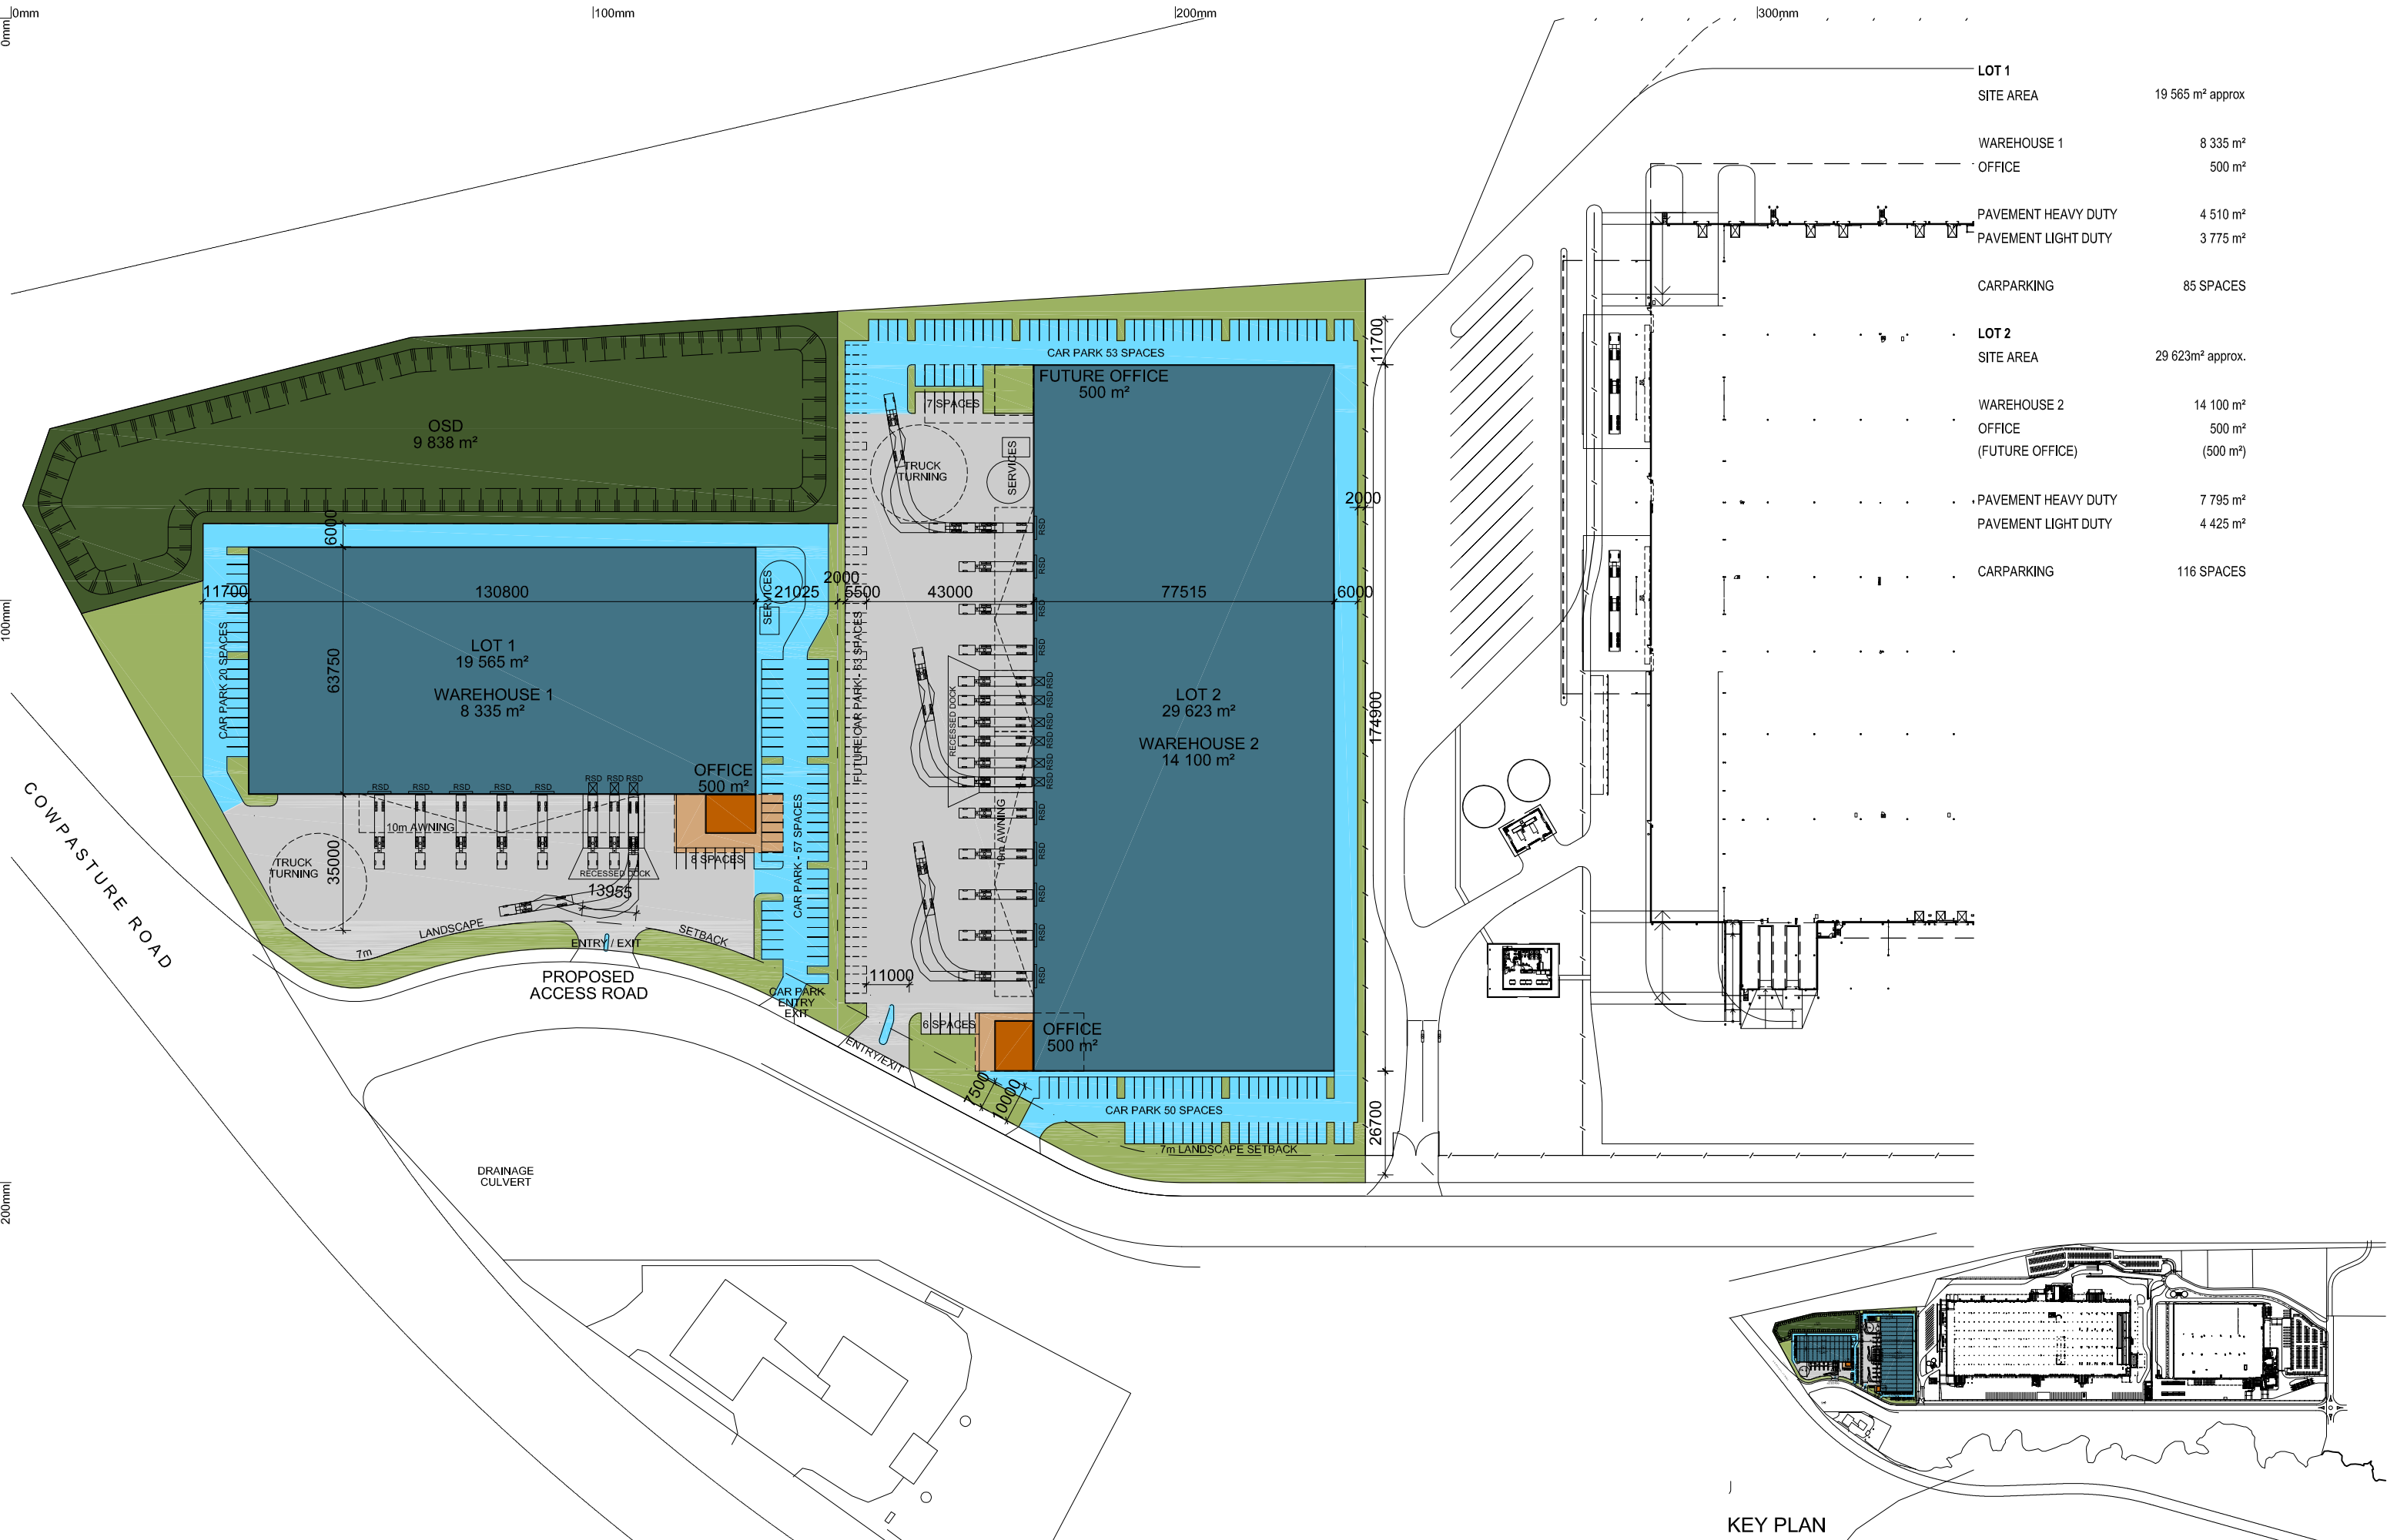

LOT 1	
SITE AREA	19 565 m² approx
WAREHOUSE 1	8 335 m²
OFFICE	500 m²
PAVEMENT HEAVY DUTY	4 510 m²
PAVEMENT LIGHT DUTY	3 775 m²
CARPARKING	85 SPACES
LOT 2	
SITE AREA	29 623m² approx.
WAREHOUSE 2	14 100 m²
OFFICE	500 m²
(FUTURE OFFICE)	(500 m²)
PAVEMENT HEAVY DUTY	7 795 m²
PAVEMENT LIGHT DUTY	4 425 m²
CARPARKING	116 SPACES

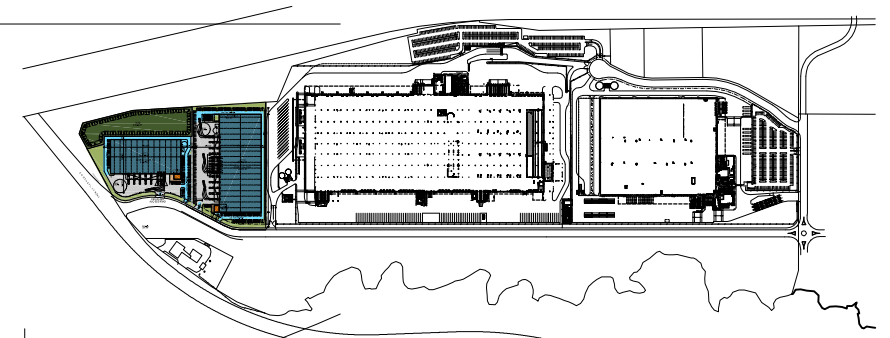

KEY PLAN