



FOR MAJOR PROJECT APPLICATION ONLY

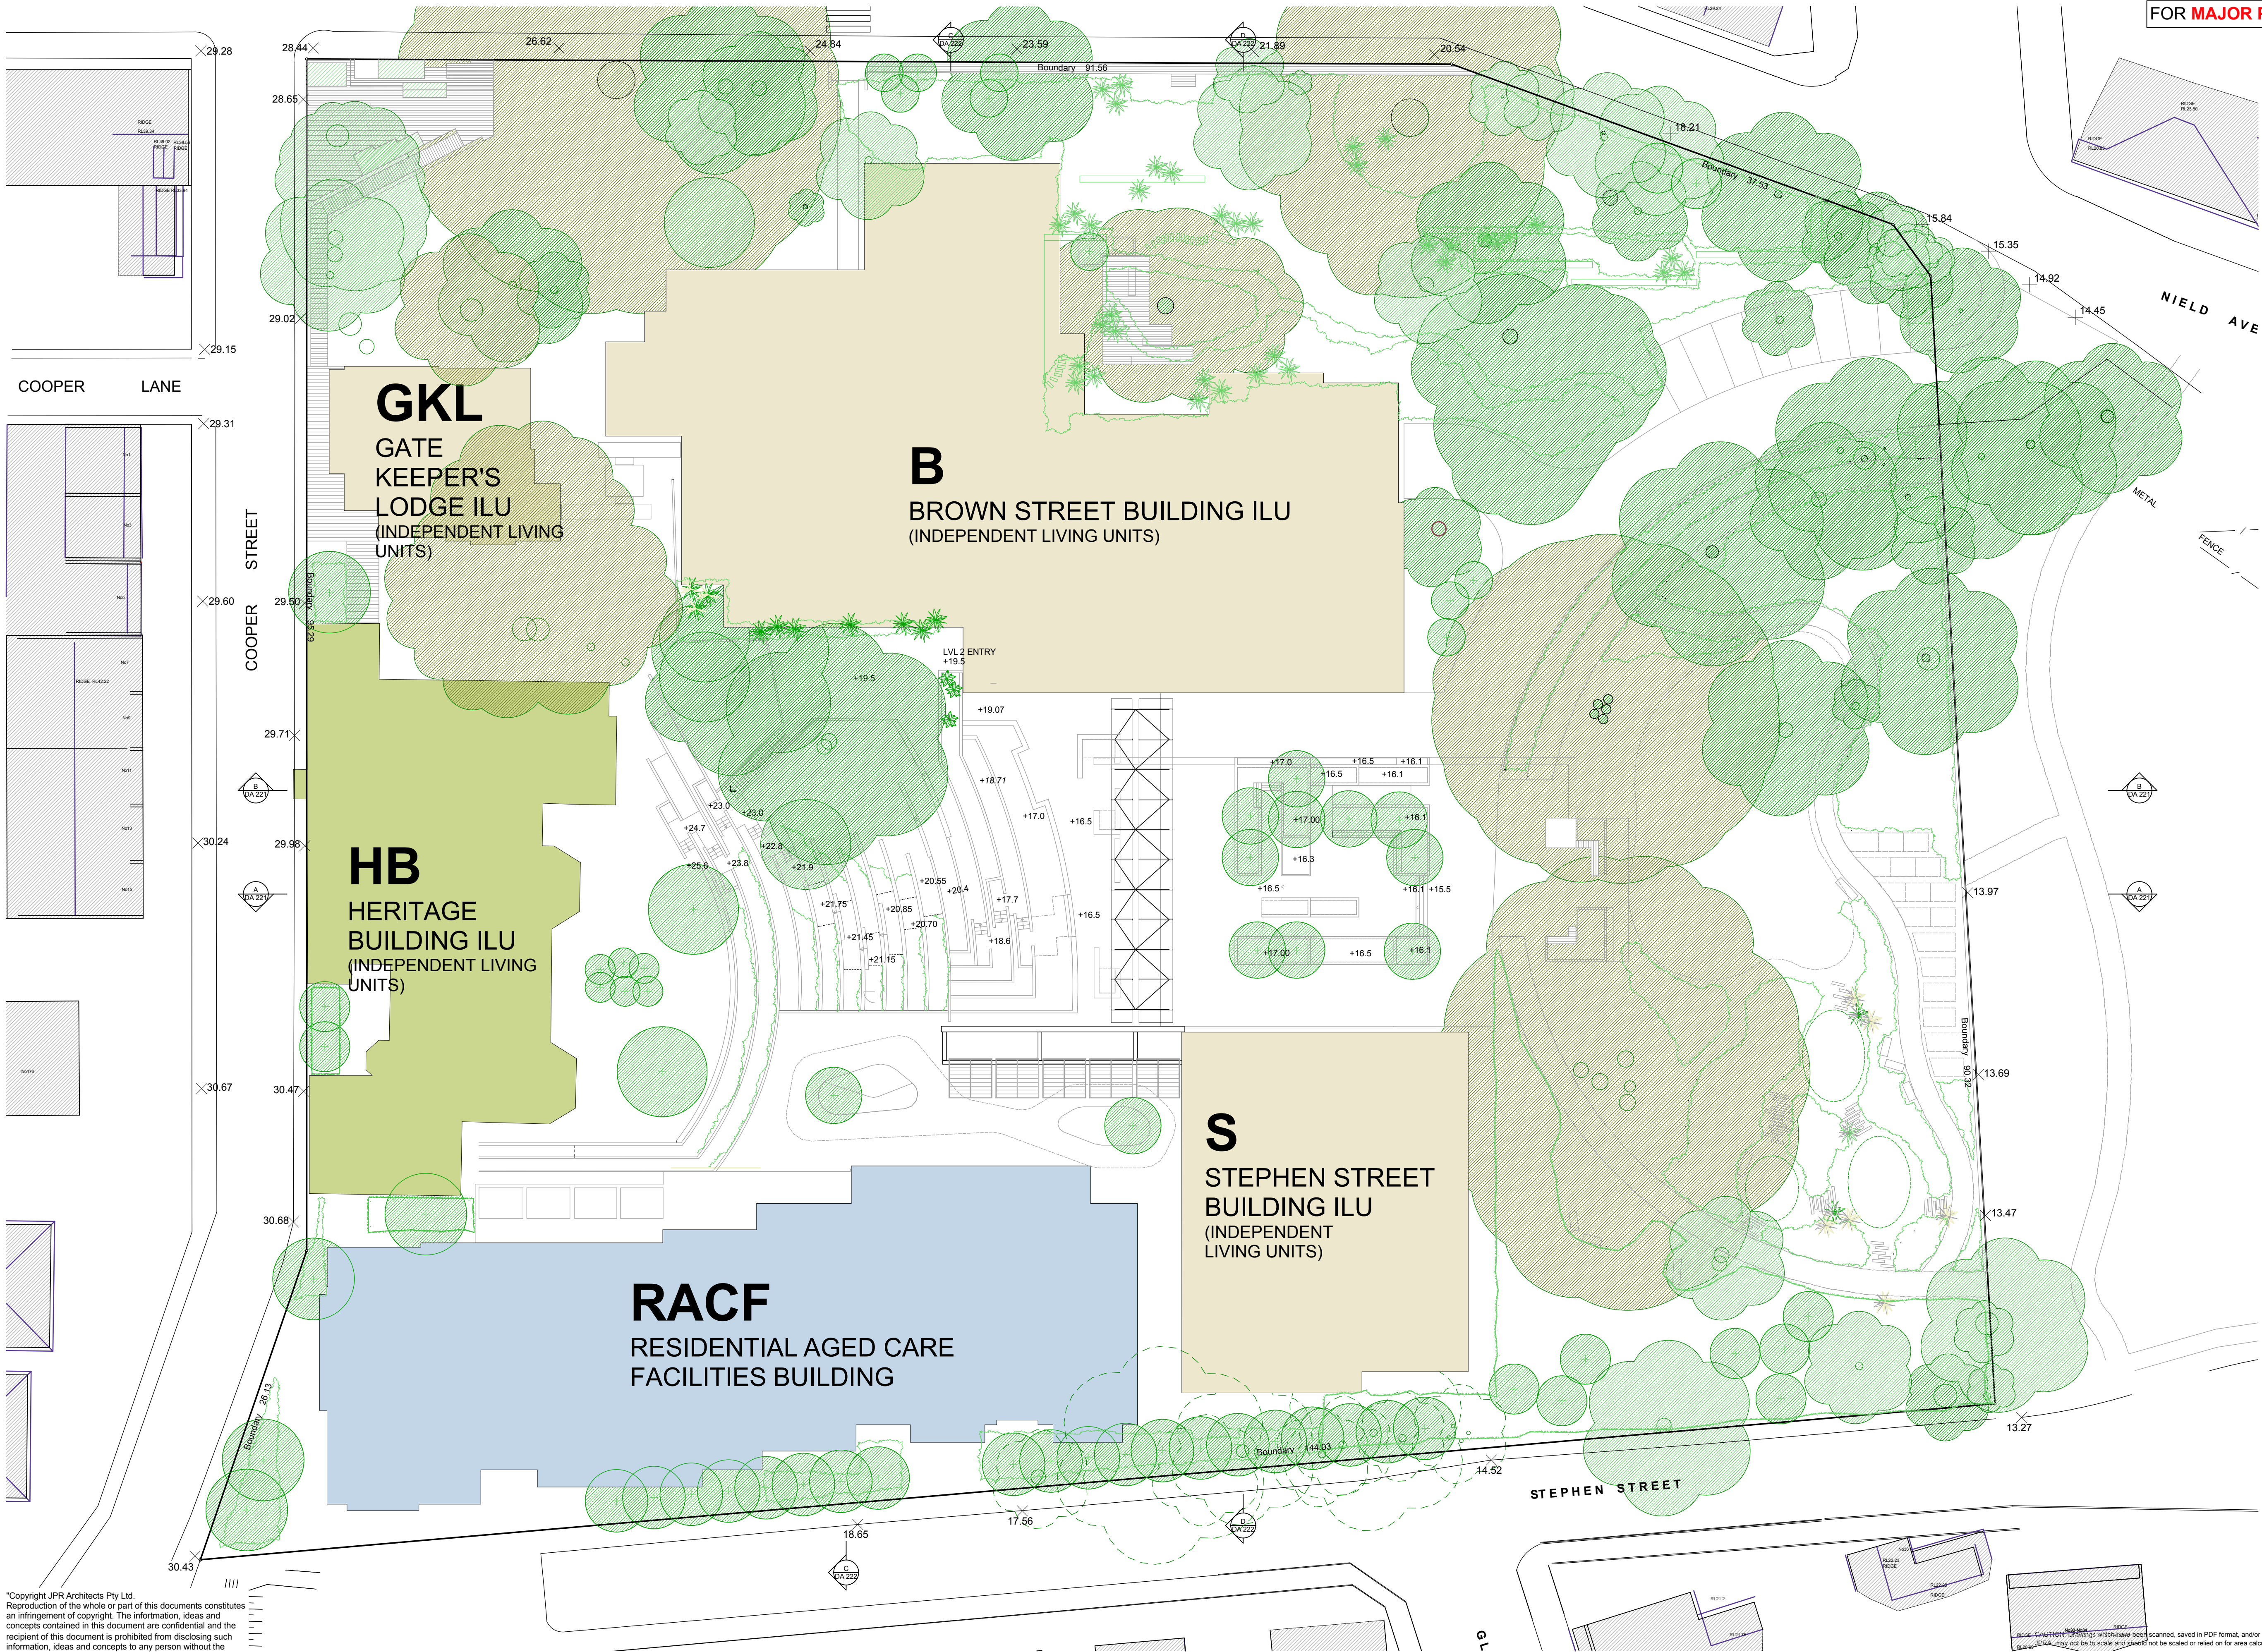

"Copyright JPR Architects Pty Ltd.
Reproduction of the whole or part of this documents constitutes
an infringement of copyright. The information, ideas and
concepts contained in this document are confidential and the
recipient of this document is prohibited from disclosing such
information, ideas and concepts to any person without the
prior written consent of JPR Architects Pty Ltd."

"THE TERRACES"

SCOTTISH HOSPITAL - 2 COOPER ST. PADDINGTON

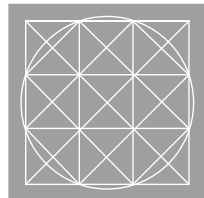


PRINCIPAL ARCHITECT

j p r architects pty limited
20/50 Stanley Street East Sydney NSW 2010 tel +61 2 9366 1133 fax +61 2 9366 1166 email jpr@jpra.com.au



CONSULTING ARCHITECT: URBAN DESIGN

GMU GM Urban Design + Architecture Pty Ltd

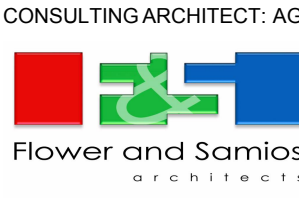

CONSULTING ARCHITECT: AGED CARE

Flower and Samios
ARCHITECTS



CONSULTING ARCHITECT: HERITAGE

CM+ Conybeare Morrison International Pty Ltd
Architecture Interiors Heritage Urban Design Masterplanning
T: 61 2 8244 8888 F: 61 2 8244 8877 E: mhi@cmplus.com.au
© CM+ 2010

SCALE AT A1

1:250

REVISION

A

DATE

07/06/2010

DRAWN

RM / YS / RK

PROJECT No

2006067

ITEM No


37695

PROJECT ADDRESS

2 COOPER ST. PADDINGTON

CLIENT

Presbyterian Aged Care PADDINGTON

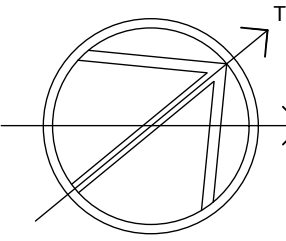

0 5 10m

This design has had no input from relevant planning and services or BCA consultants and should not be construed as final

DRAWING TITLE

Key Plan

DRAWING No

DA 102