


FOR MAJOR PROJECT APPLICATION ONLY


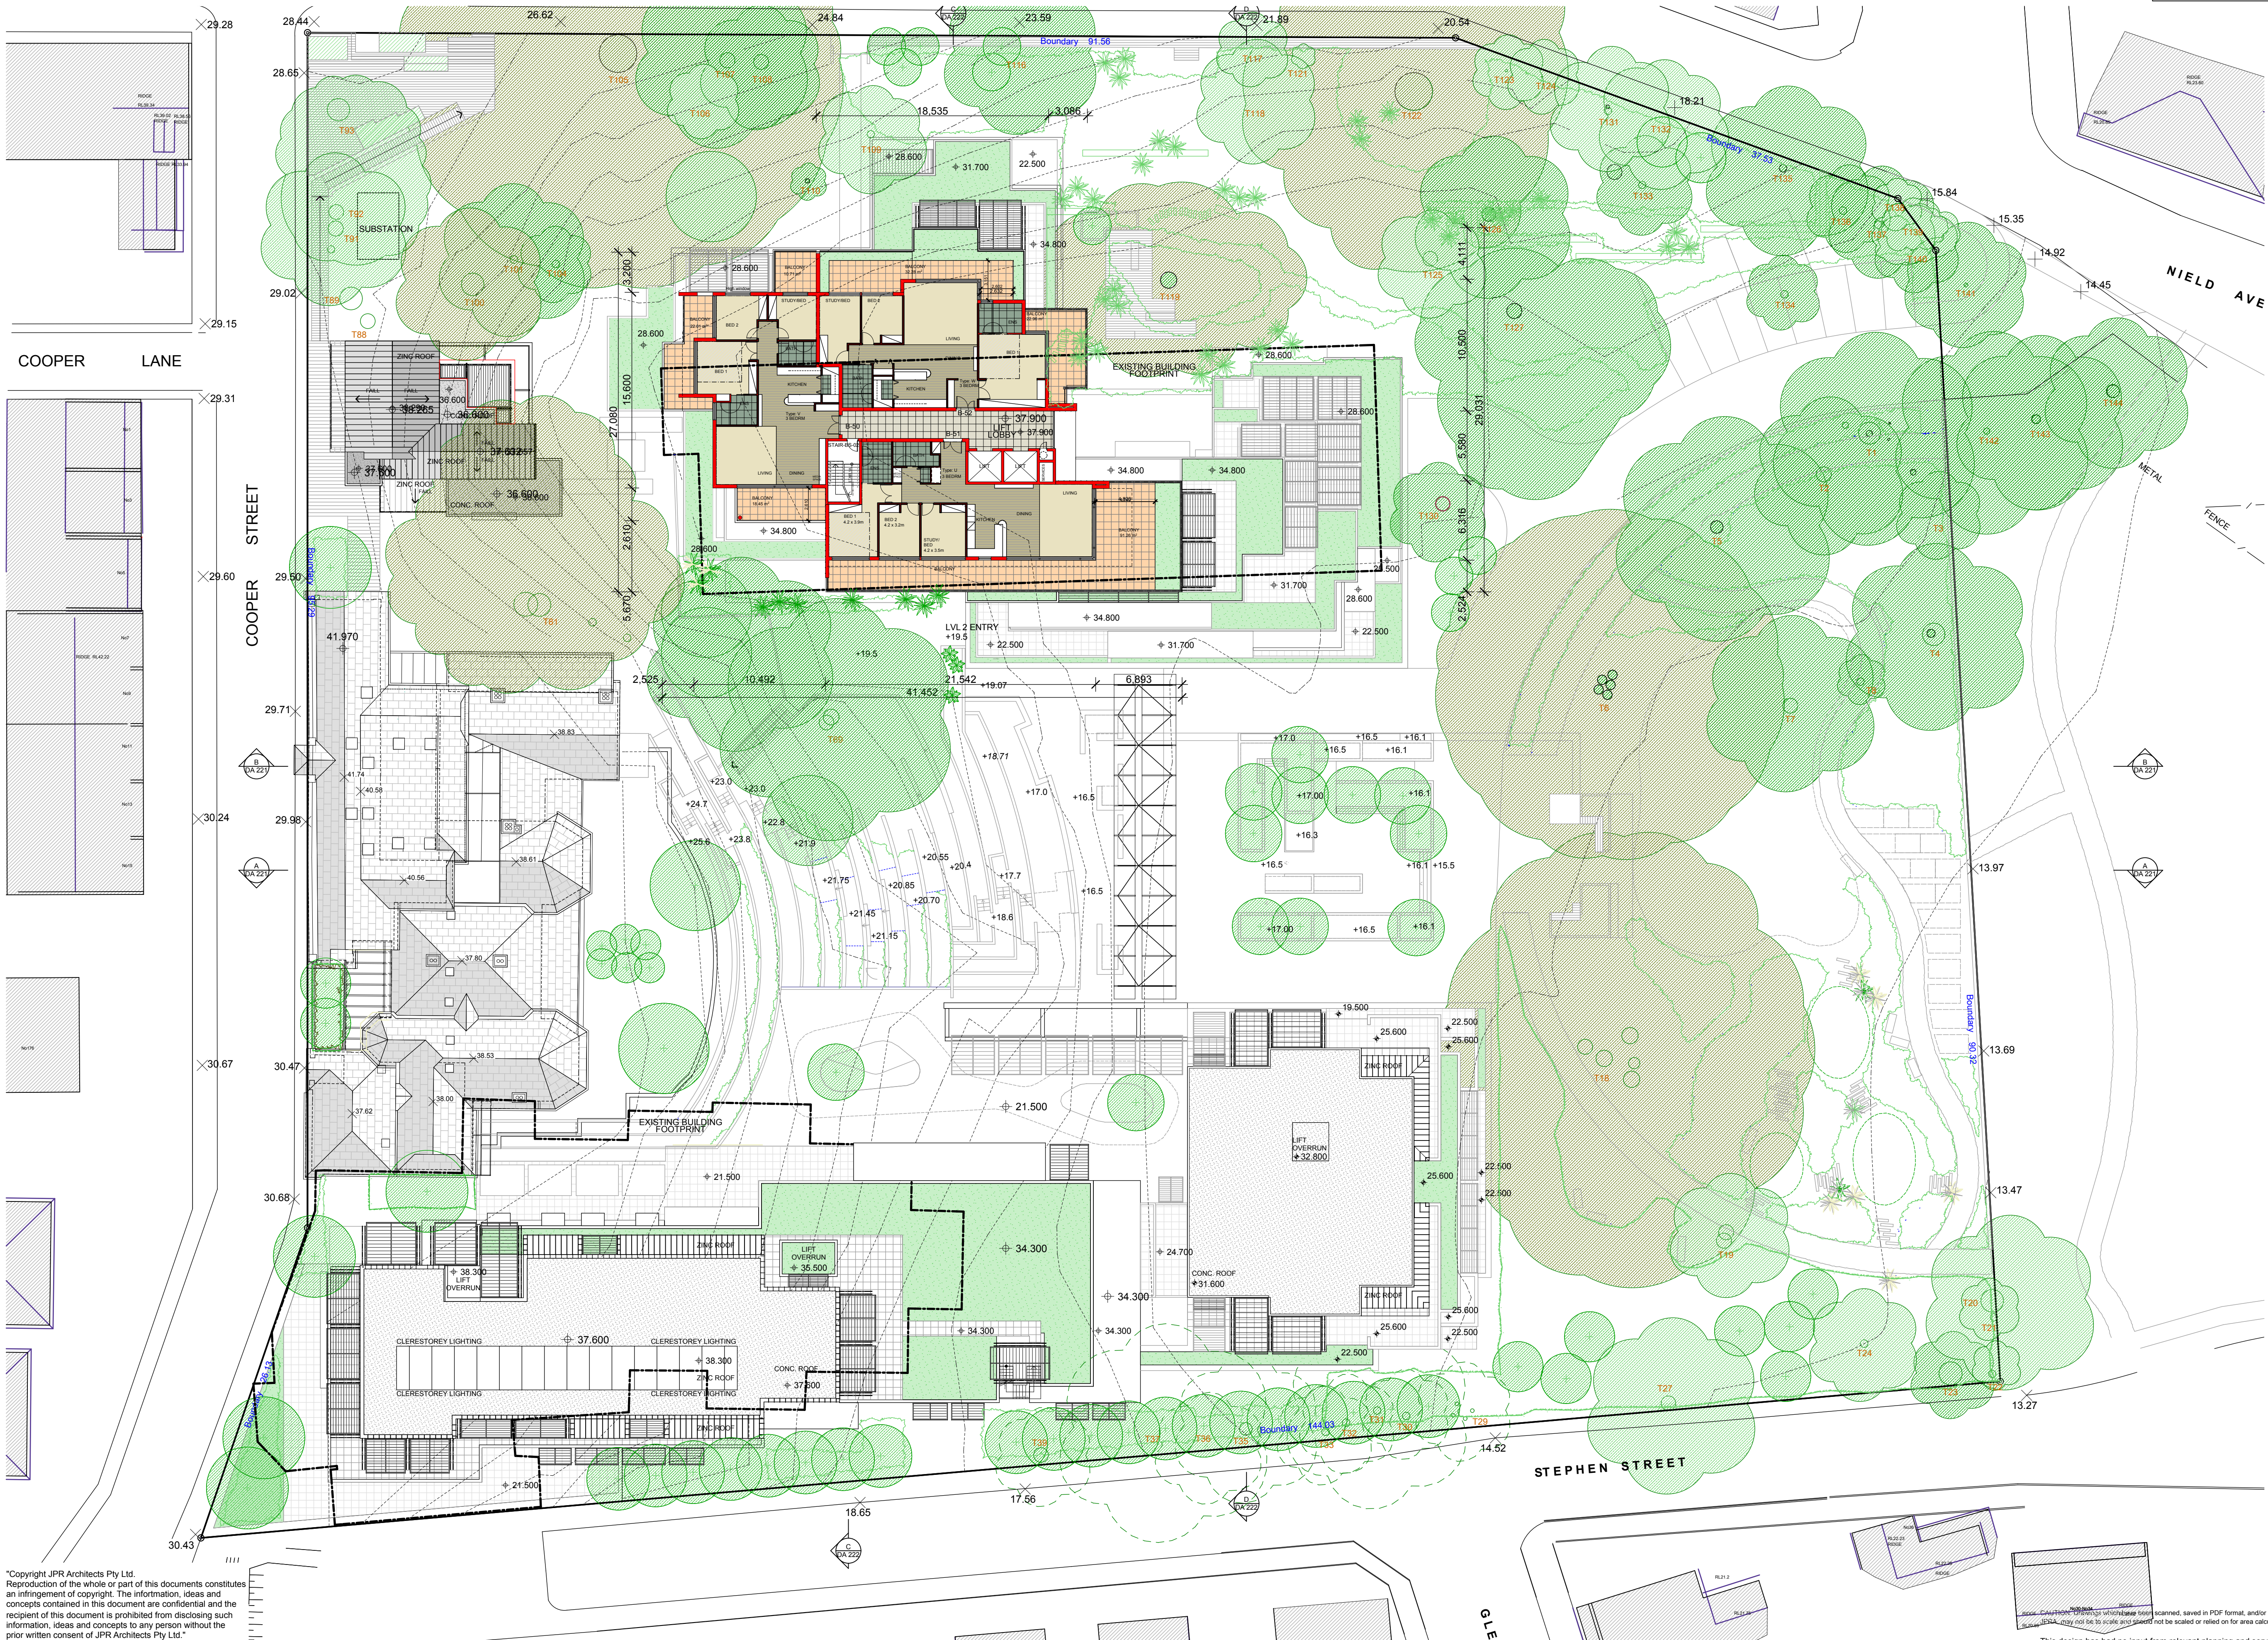


- GENERAL LEGEND**
- 00.000 EXISTING RELATIVE LEVEL
  - 00.000 NEW RELATIVE LEVEL
  - EXISTING BUILDING TO BE DEMOLISHED

- TREE LEGEND**
- EXISTING TREE CANOPY - HERITAGE LISTED TREE
  - EXISTING TREE CANOPY
  - EXISTING TREE TO BE REMOVED
  - PROPOSED TREE CANOPY

- BUILDING LEGEND**
- HB HERITAGE BUILDING ILU
  - RACF RACF BUILDING
  - B BROWN STREET BUILDING ILU
  - S STEPHEN STREET BUILDING ILU
  - GKL GATE KEEPERS LODGE BUILDING ILU

KEY PLAN

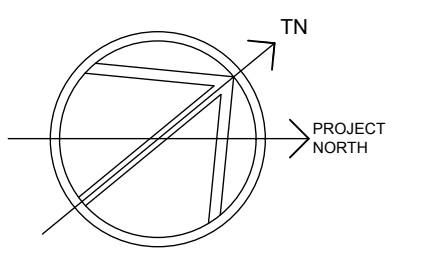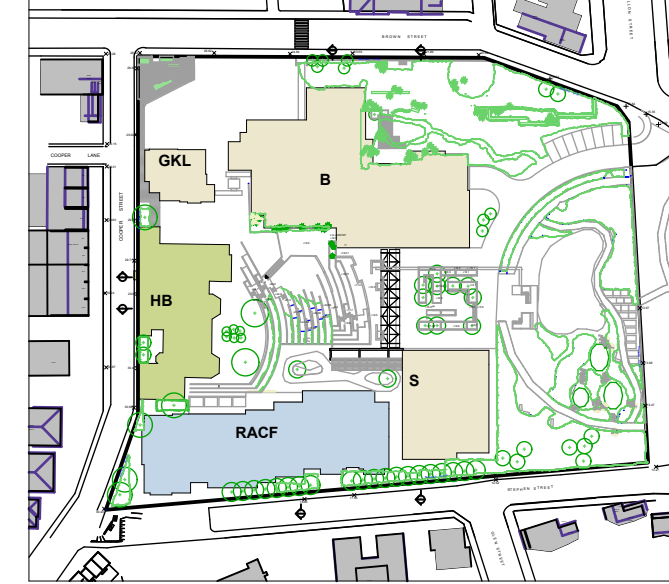

"Copyright JPR Architects Pty Ltd.  
Reproduction of the whole or part of this documents constitutes an infringement of copyright. The information, ideas and concepts contained in this document are confidential and the recipient of this document is prohibited from disclosing such information, ideas and concepts to any person without the prior written consent of JPR Architects Pty Ltd."

# "THE TERRACES"

SCOTTISH HOSPITAL - 2 COOPER ST. PADDINGTON

PRINCIPAL ARCHITECT  
**jpr architects pty limited**  
20/50 Stanley Street East Sydney NSW 2010 tel +61 2 9366 1133 fax +61 2 9366 1166 email jpr@jpr.com.au

CONSULTING ARCHITECT: URBAN DESIGN  
**GMU** GM Urban Design + Architecture Pty Ltd

CONSULTING ARCHITECT: AGED CARE  
**Flower and Samios** architects

CONSULTING ARCHITECT: HERITAGE  
**CM+** Conybear Morison International Pty Ltd  
Architecture Interior Heritage Urban Design Masterplanning  
T: 61 2 8244 8888 F: 61 2 8244 8877 E: mhi@cmplus.com.au

SCALE AT A1  
**1:250**  
REVISION  
**A**

DATE  
07/06/2010  
PROJECT No  
2006067  
DRAWN  
RM / YS / RK  
ITEM No  
37559

PROJECT ADDRESS  
2 COOPER ST. PADDINGTON  
CLIENT  
Presbyterian Aged Care PADDINGTON  
DRAWING TITLE  
**Level 08 Plan**  
DRAWING No  
**DA 209**

This design has had no input from relevant planning and services or BCA consultants and should not be construed as final