


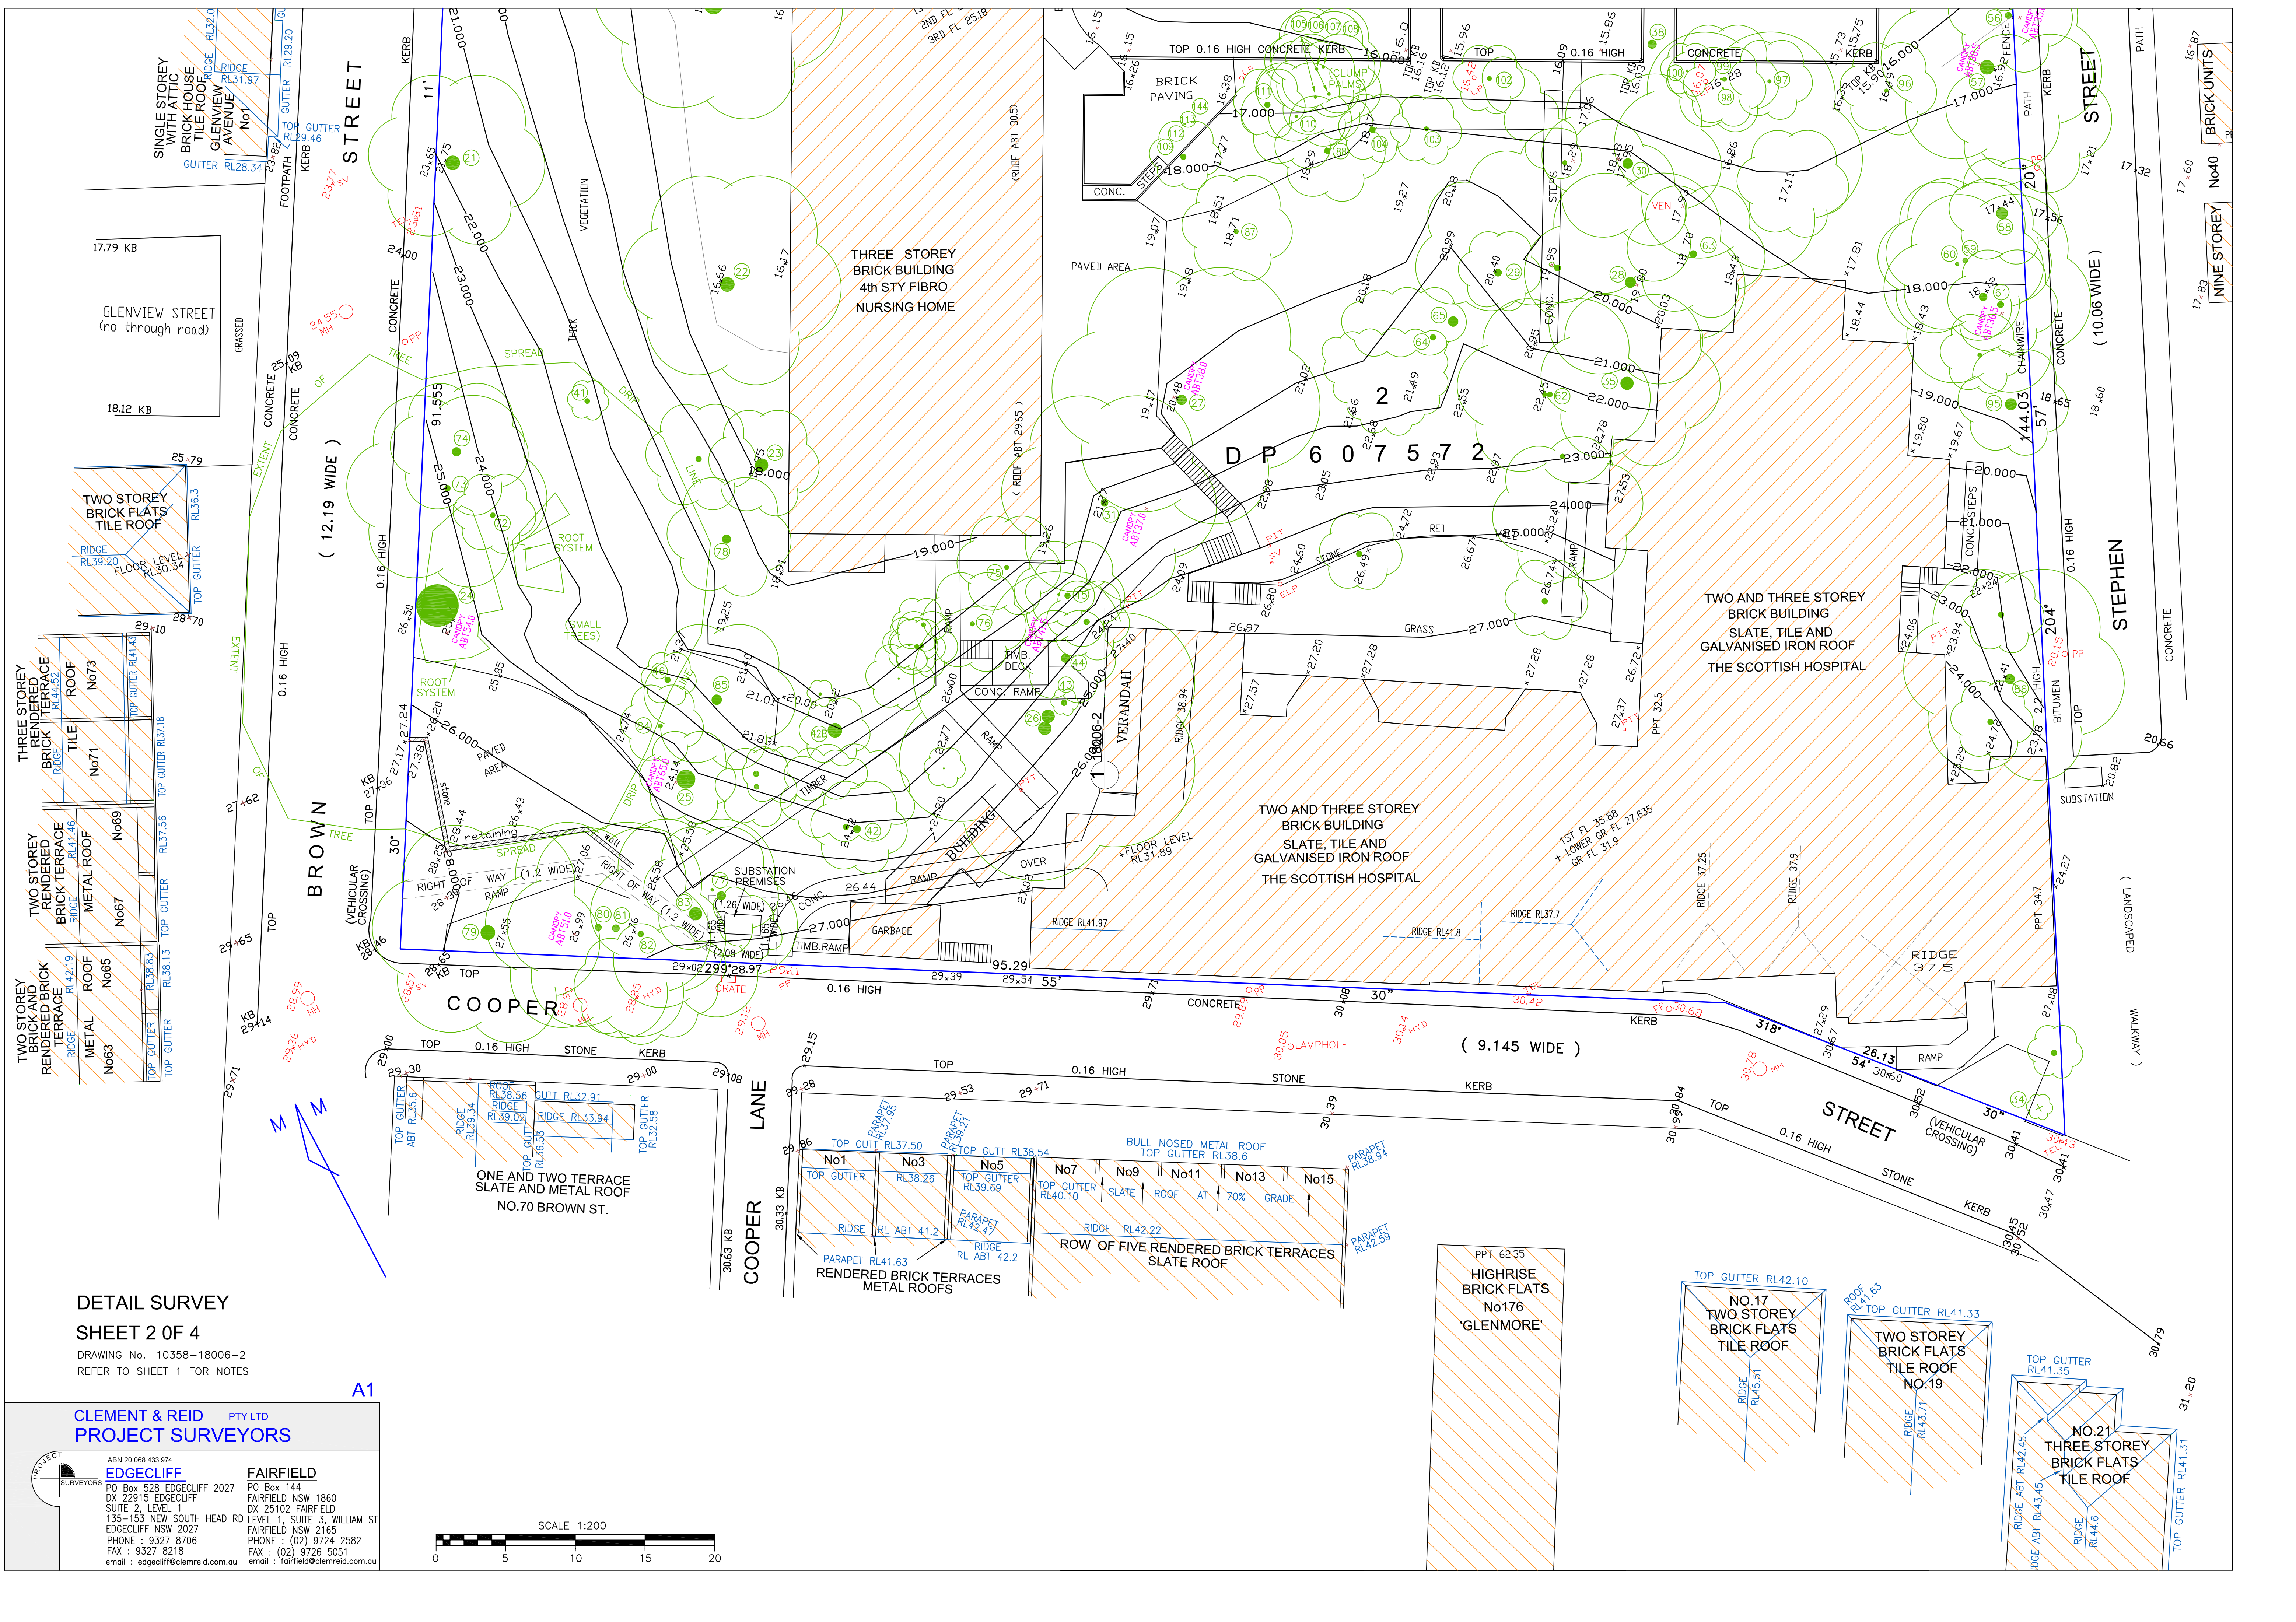

DETAIL SURVEY
SHEET 2 OF 4
DRAWING No. 10358-18006-2
REFER TO SHEET 1 FOR NOTES

A1

PROJECT

SURVEYORS

CLEMENT & REID

PTY LTD

PROJECT SURVEYORS

ABN 20 068 433 974

EDGECLIFF

PO Box 528 EDGECLIFF 2027
DX 22915 EDGECLIFF
SUITE 2, LEVEL 1
135-153 NEW SOUTH HEAD RD LEVEL 1, SUITE 3, WILLIAM ST
FAIRFIELD NSW 2165
PHONE : 9327 8706
FAX : (02) 9726 5051
email : edgecliff@clemreid.com.au

FAIRFIELD

PO Box 144

FAIRFIELD NSW 1860
DX 25102 FAIRFIELD
LEVEL 1, SUITE 3, WILLIAM ST
FAIRFIELD NSW 2165
PHONE : (02) 9724 2582
FAX : (02) 9726 5051
email : fairfield@clemreid.com.au

