
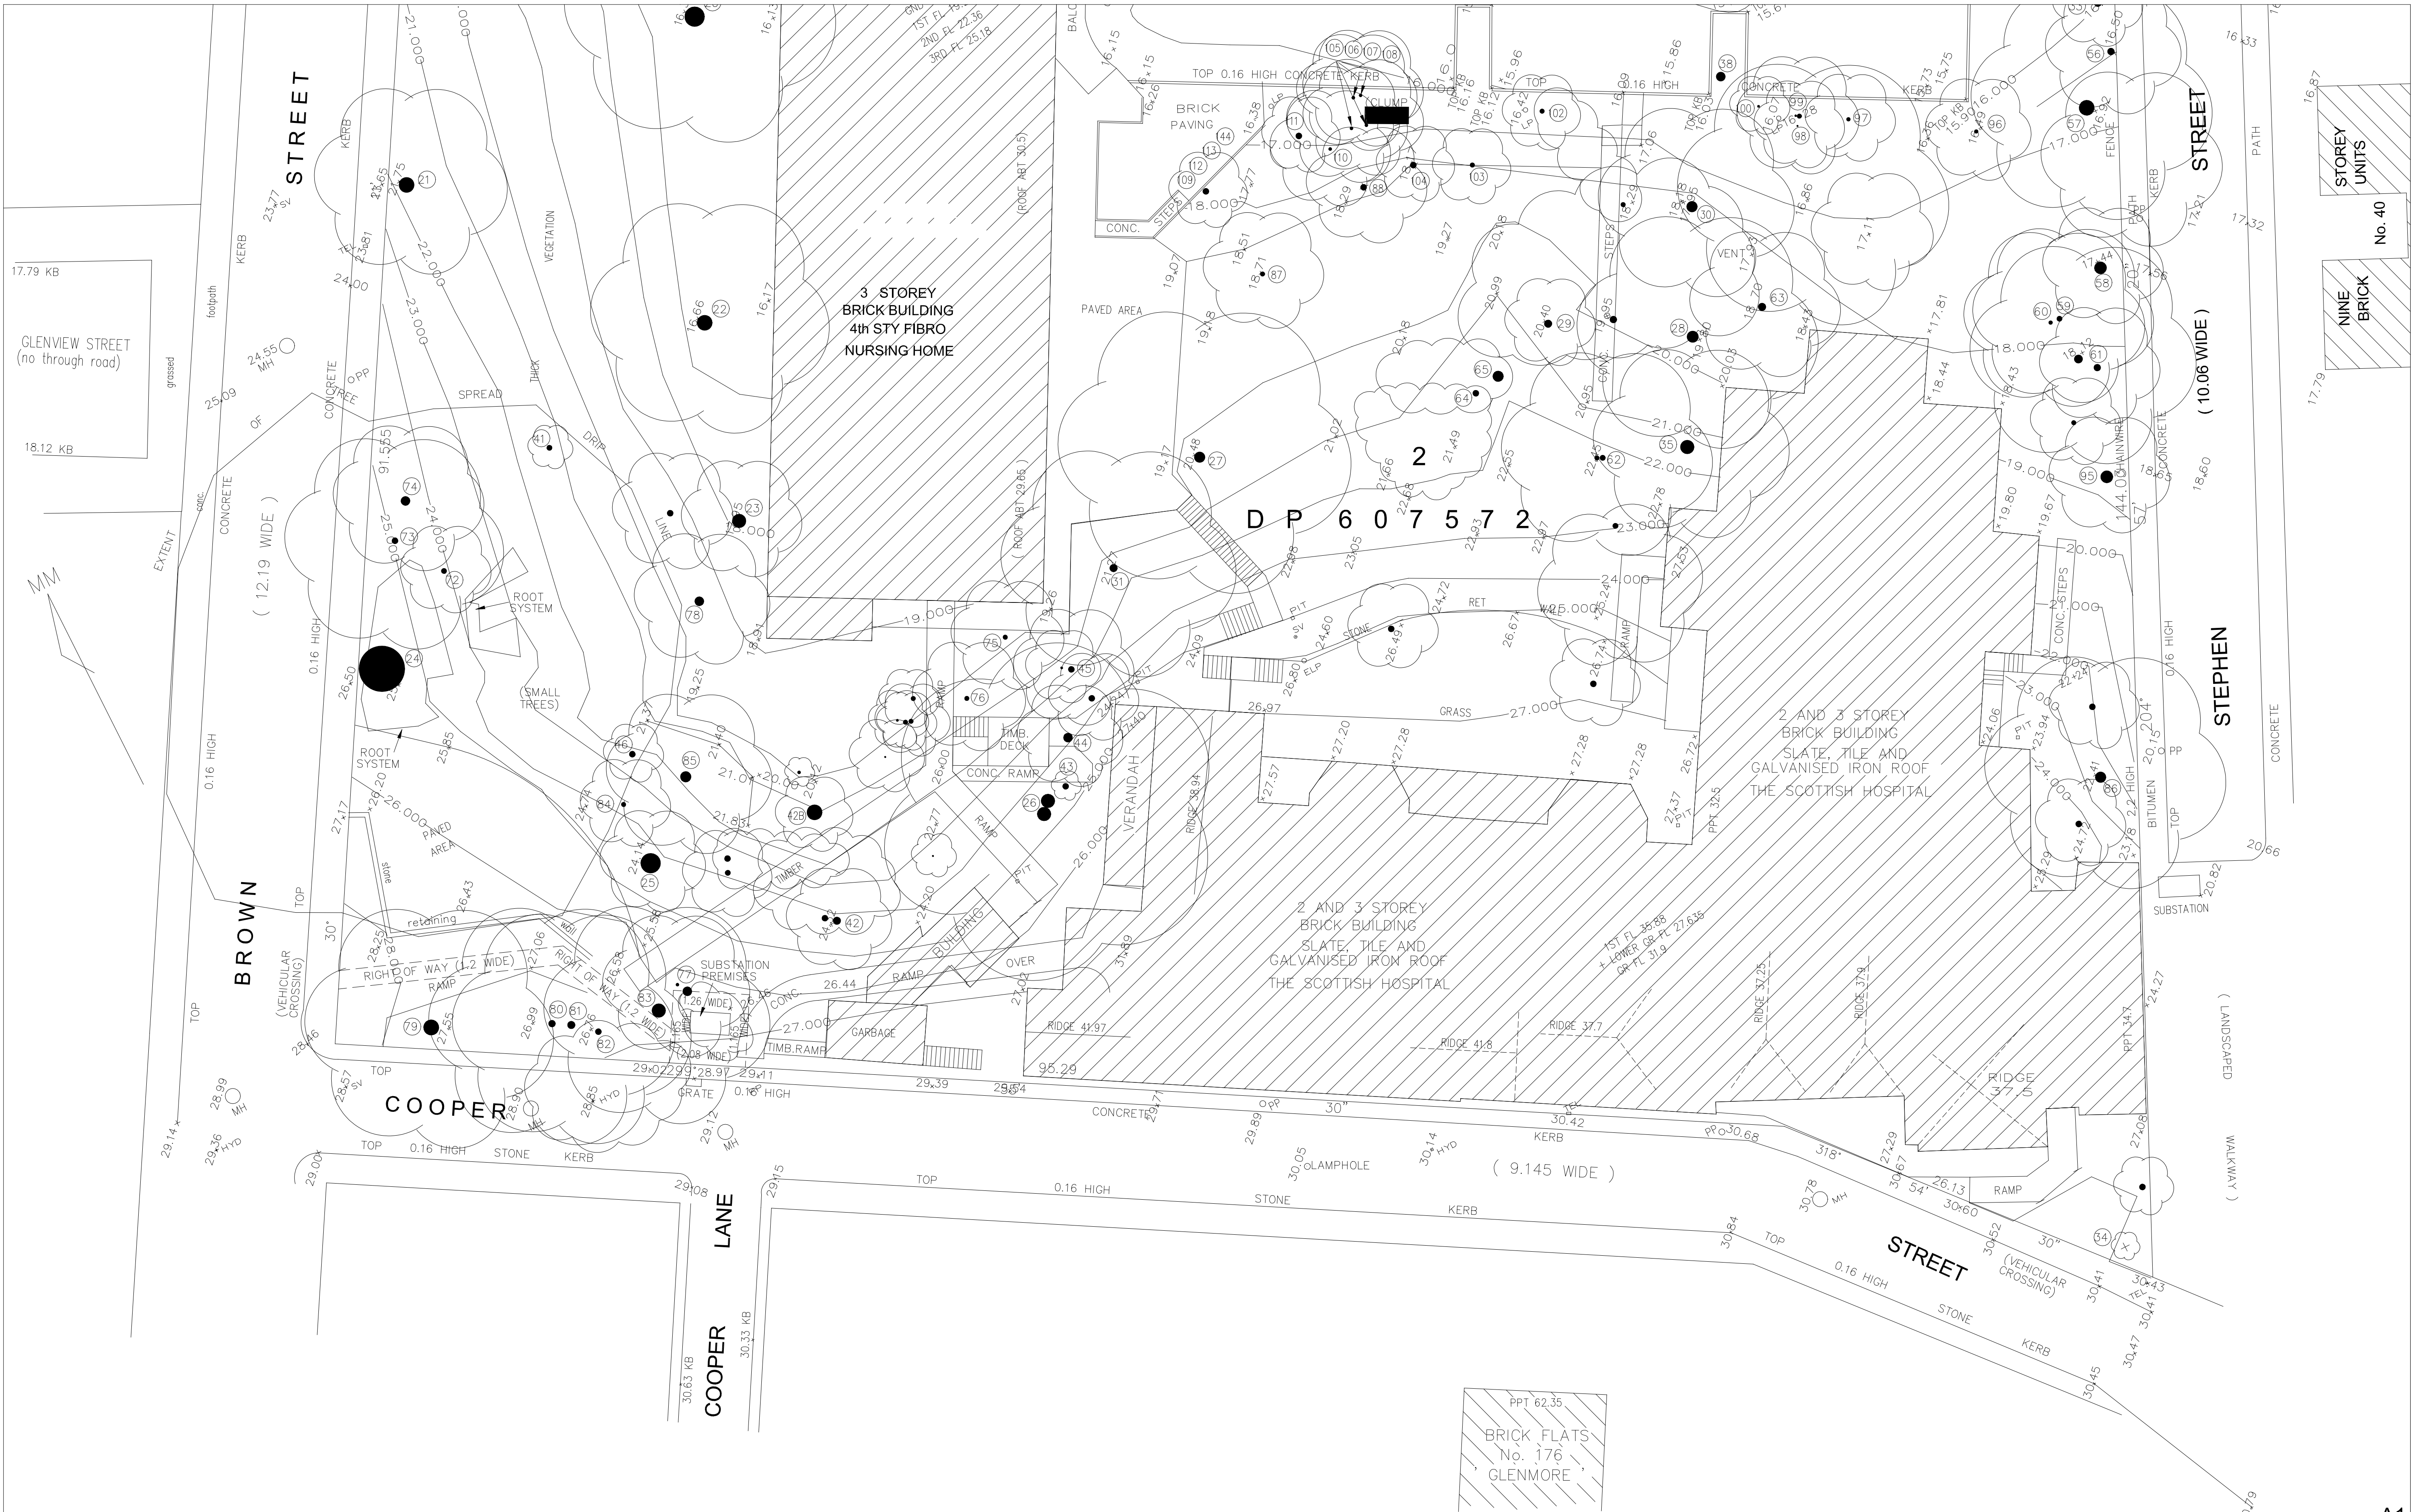


DETAIL SURVEY
SHEET 2 OF 2

DRAWING No. 10358-17708-2
REFER TO SHEET 1 FOR NOTES

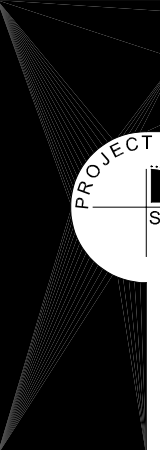

CLEMENT & REID PTY LTD
PROJECT SURVEYORS

ABN 20 068 433 974
EDGECLIFF
PO Box 528 EDGECLIFF 2027
DX 22915 EDGECLIFF
SUITE 2, LEVEL 1
135-153 NEW SOUTH HEAD RD
EDGECLIFF NSW 2027
PHONE : 9327 8706
FAX : 9327 8218
email : edgecliff@clemreid.com.au

FAIRFIELD
PO Box 144
FAIRFIELD NSW 1860
DX 25102 FAIRFIELD
LEVEL 1, SUITE 3, WILLIAM ST
FAIRFIELD NSW 2165
PHONE : (02) 9724 2582
FAX : (02) 9726 5051
email : fairfield@clemreid.com.au