
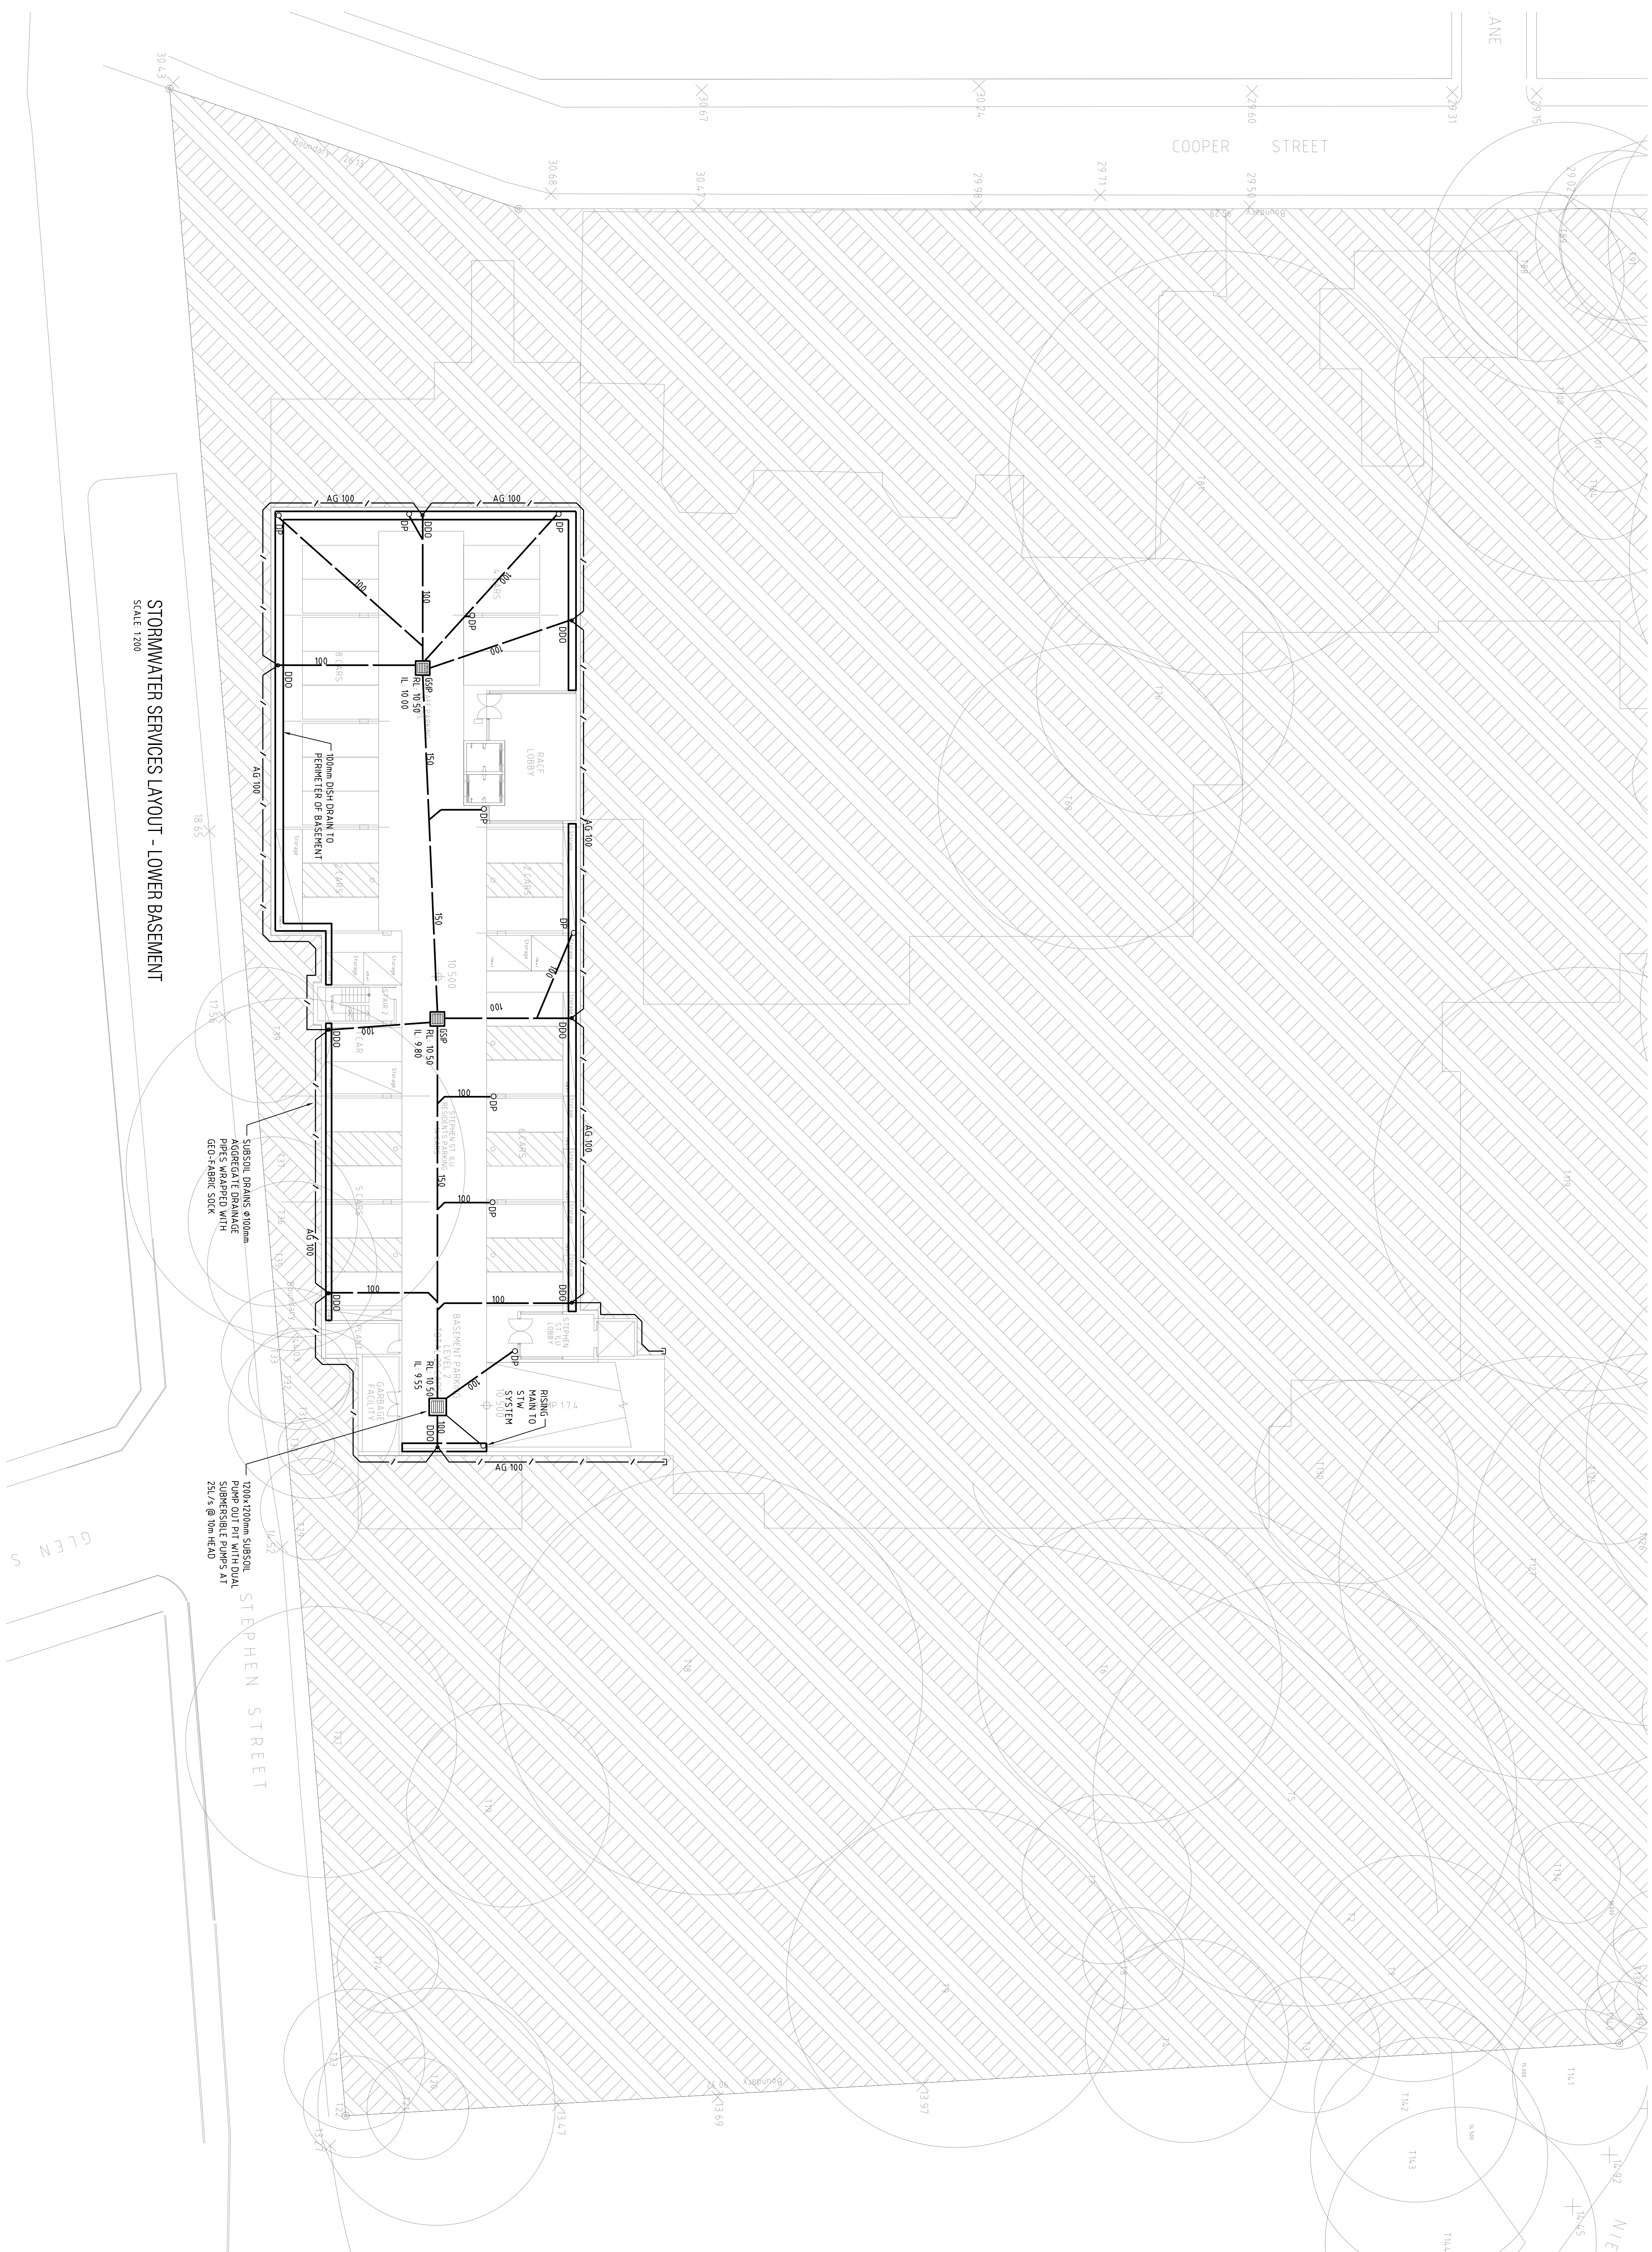


AMENDMENTS/REVISIONS		
Rev	Issue Description	Date
01	POE/IMPACT ISSUE	8-M-27-09-10
A	DA ISSUE	8-M-06-10-10
B	PA ISSUE	8-M-10-11-10

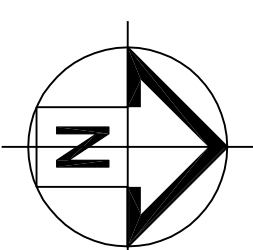

DRY	DESIGNED	CHECKED	SCALE (at FULL SIZE)
B.M.	S.H.	S.H.	1:200
DATE	DRAWING No.		REVISION
Sept '10	N10926-PA-H01		B

PROJECT
SCOTTISH HOSPITAL
PROJECT APPLICATION

DRAWING TITLE
HYDRAULIC SERVICES
LOWER BASEMENT
STORMWATER LAYOUT and DETAILS



SYDNEY
BRISBANE
CANBERRA
MELBOURNE
PERTH

Cardno ITC Pty, Limited
LEVEL 7, 33 YORK STREET
SYDNEY NSW 2000
Phone: + 61 2 9495 8100
Fax: + 61 2 9495 8111
Email: sydney.itc@cardno.com.au
www.cardnolic.com.au



Email: sydney.ito@cardno.com.au
www.cardnoic.com.au

CLIENT	
--------	--

CONSULTANT*



Shaping the Future

SYDNEY
BRISBANE
CANBERRA
MELBOURNE
PERTH

Cardno ITC Pty, Limited
LEVEL 7, 33 YORK STREET
SYDNEY NSW 2000

Phone: + 61 2 9495 8100
Fax: + 61 2 9495 8111
Email: sydney.itc@cardno.com.au
www.cardnoic.com.au