



FOR MAJOR PROJECT APPLICATION ONLY

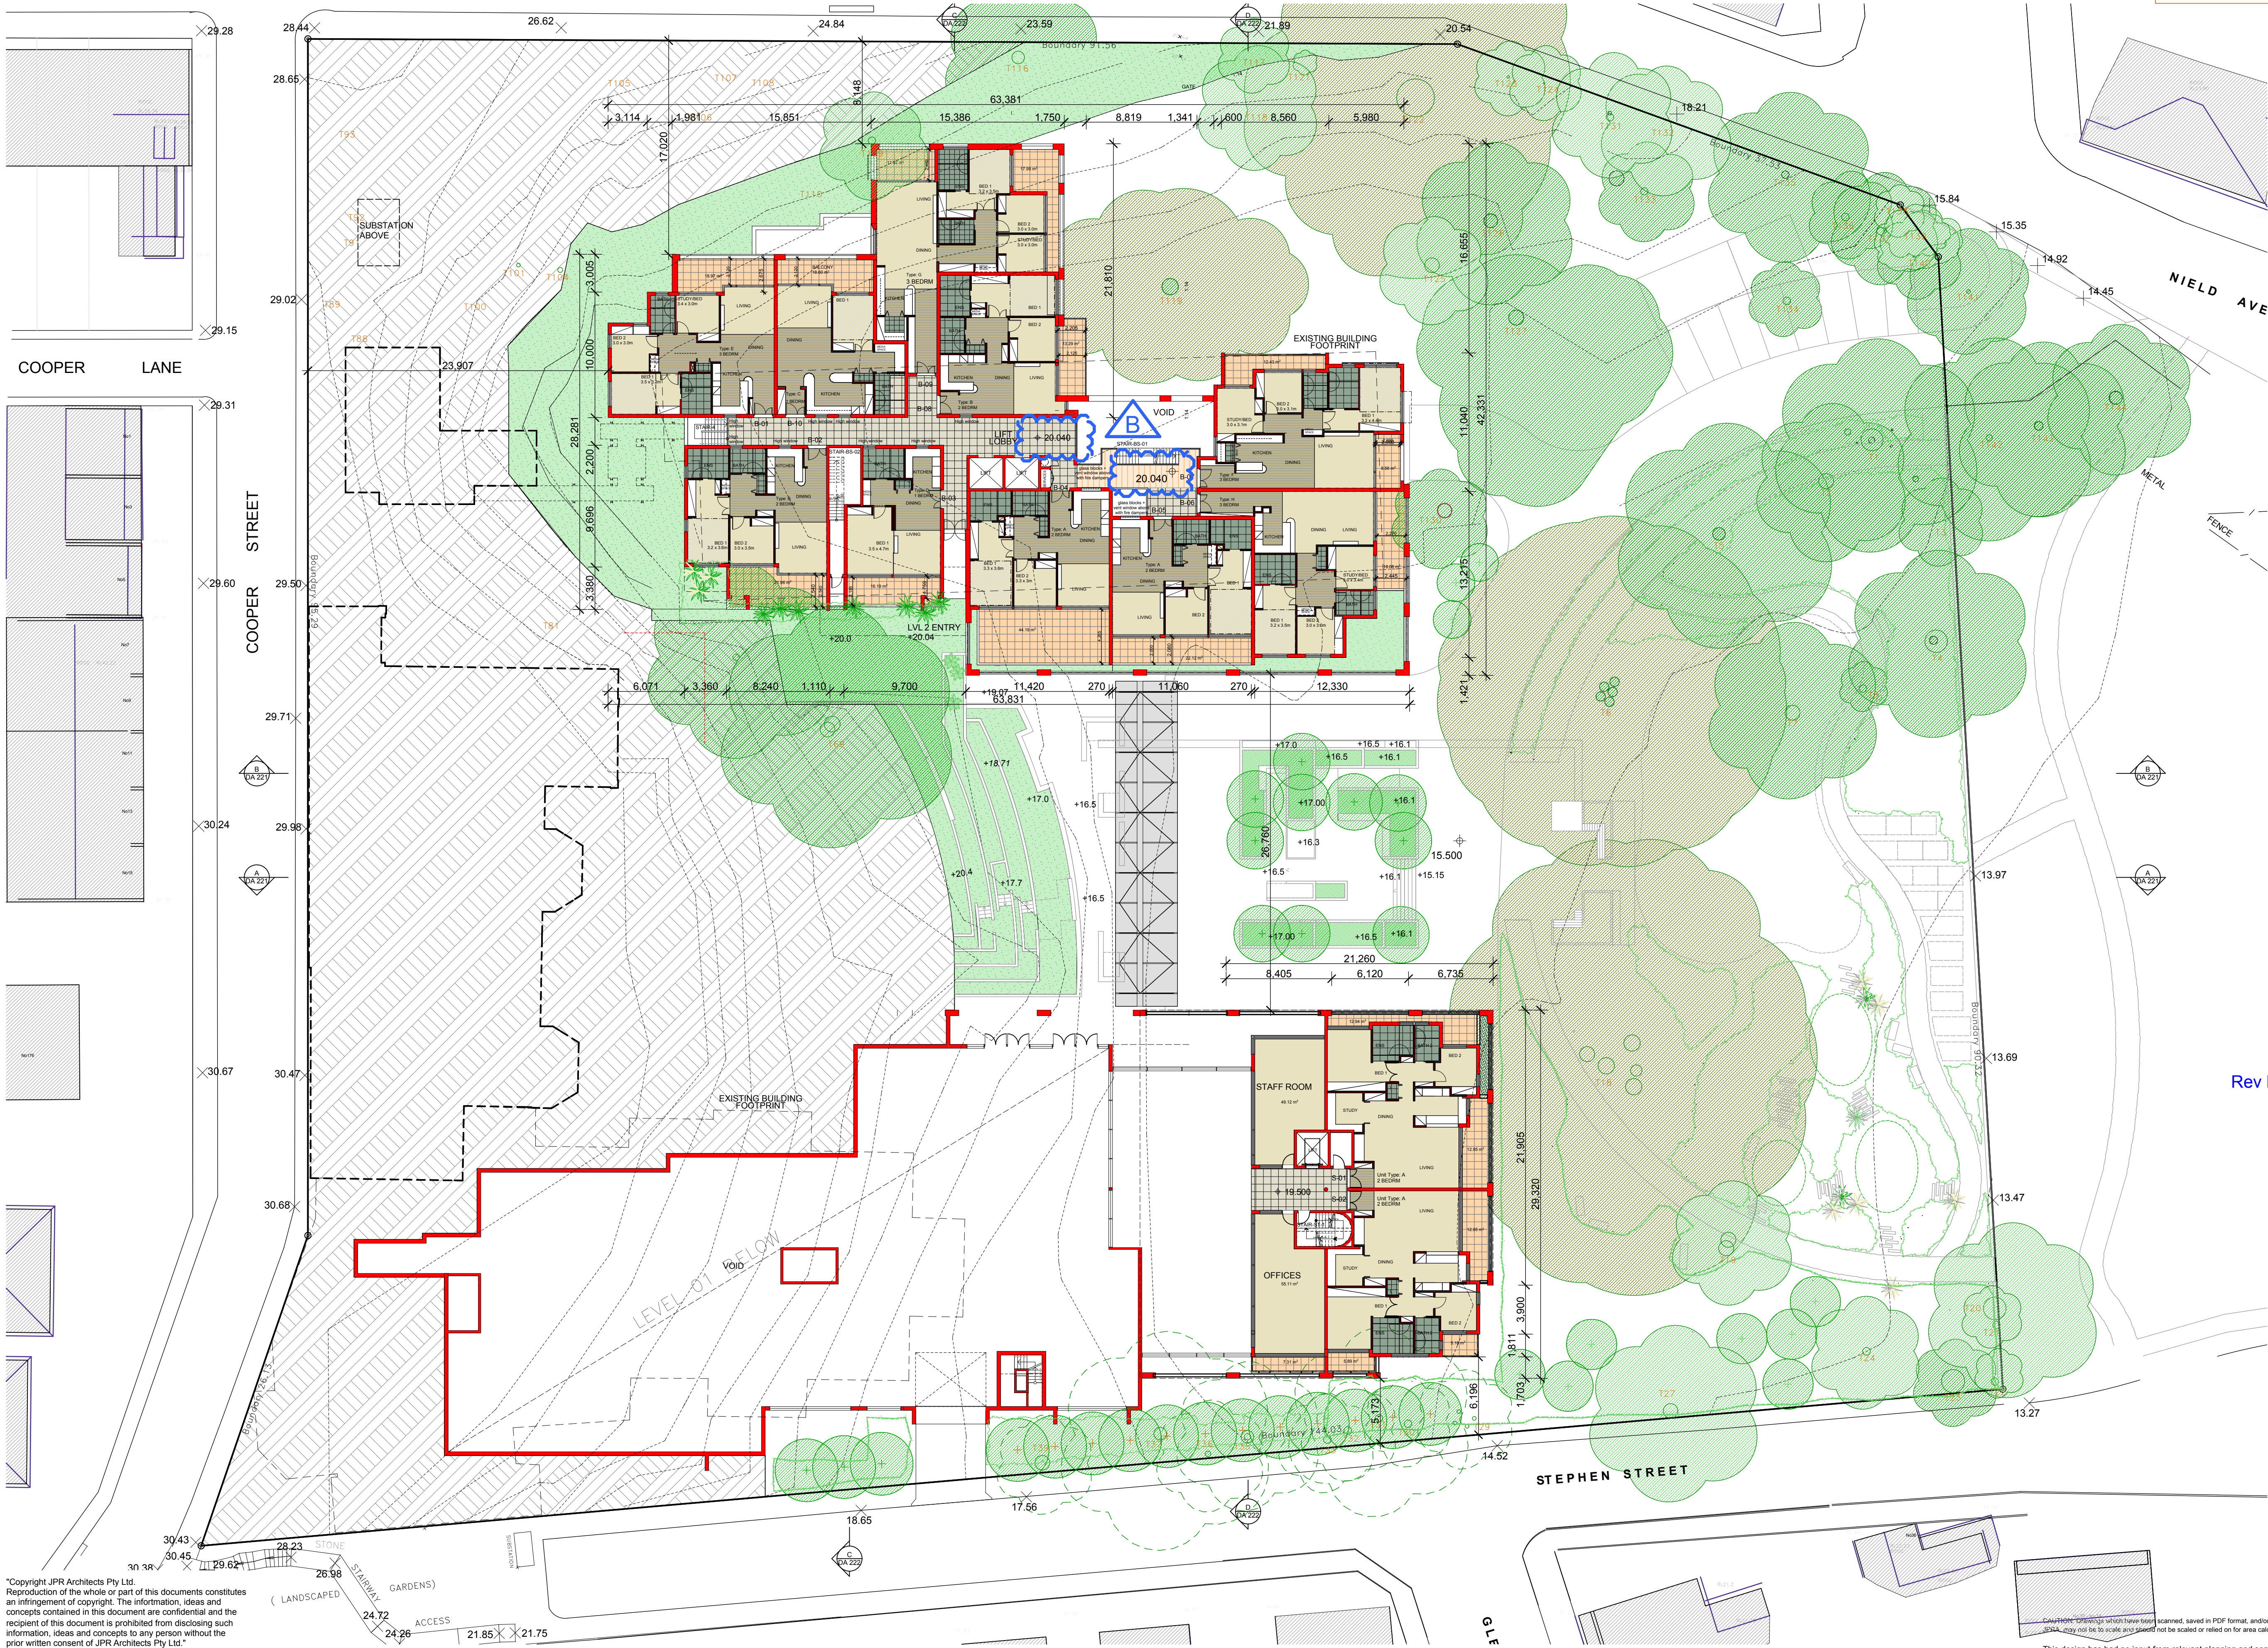

"Copyright JPR Architects Pty Ltd.
Reproduction of the whole or part of this document constitutes an infringement of copyright. The information, ideas and concepts contained in this document are confidential and the recipient of this document is prohibited from disclosing such information, ideas and concepts to any person without the prior written consent of JPR Architects Pty Ltd."

"THE TERRACES"


SCOTTISH HOSPITAL - 2 COOPER ST. PADDINGTON

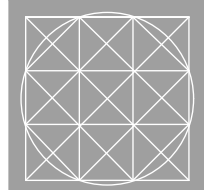

PRINCIPAL ARCHITECT
jpr architects pty limited
20/50 Stanley Street East Sydney NSW 2010 tel +61 2 9366 1133 fax +61 2 9366 1166 email jpr@jpra.com.au



CONSULTING ARCHITECT: URBAN DESIGN
GMU GM Urban Design + Architecture Pty Ltd

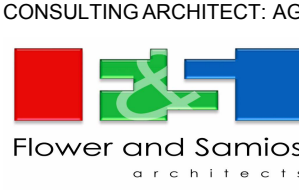

CONSULTING ARCHITECT: AGED CARE
Flower and Samios



CONSULTING ARCHITECT: HERITAGE
Corybear Morrison International Pty Ltd
Architecture Interior Heritage Urban Design Masterplanning
T: 61 2 8244 8888 F: 61 2 8244 8877 E: mih@cmplus.com.au

SCALE AT A1
1:250

DATE
07/10/2010

PROJECT NO
2006067

PROJECT ADDRESS
2 COOPER ST. PADDINGTON

REVISION
B

DRAWN
RM / YS / RK

ITEM NO
37553

CLIENT
Presbyterian Aged Care PADDINGTON

DRAWING TITLE
Level 02 Plan

DRAWING NO
DA 203