


FOR MAJOR PROJECT APPLICATION ONLY

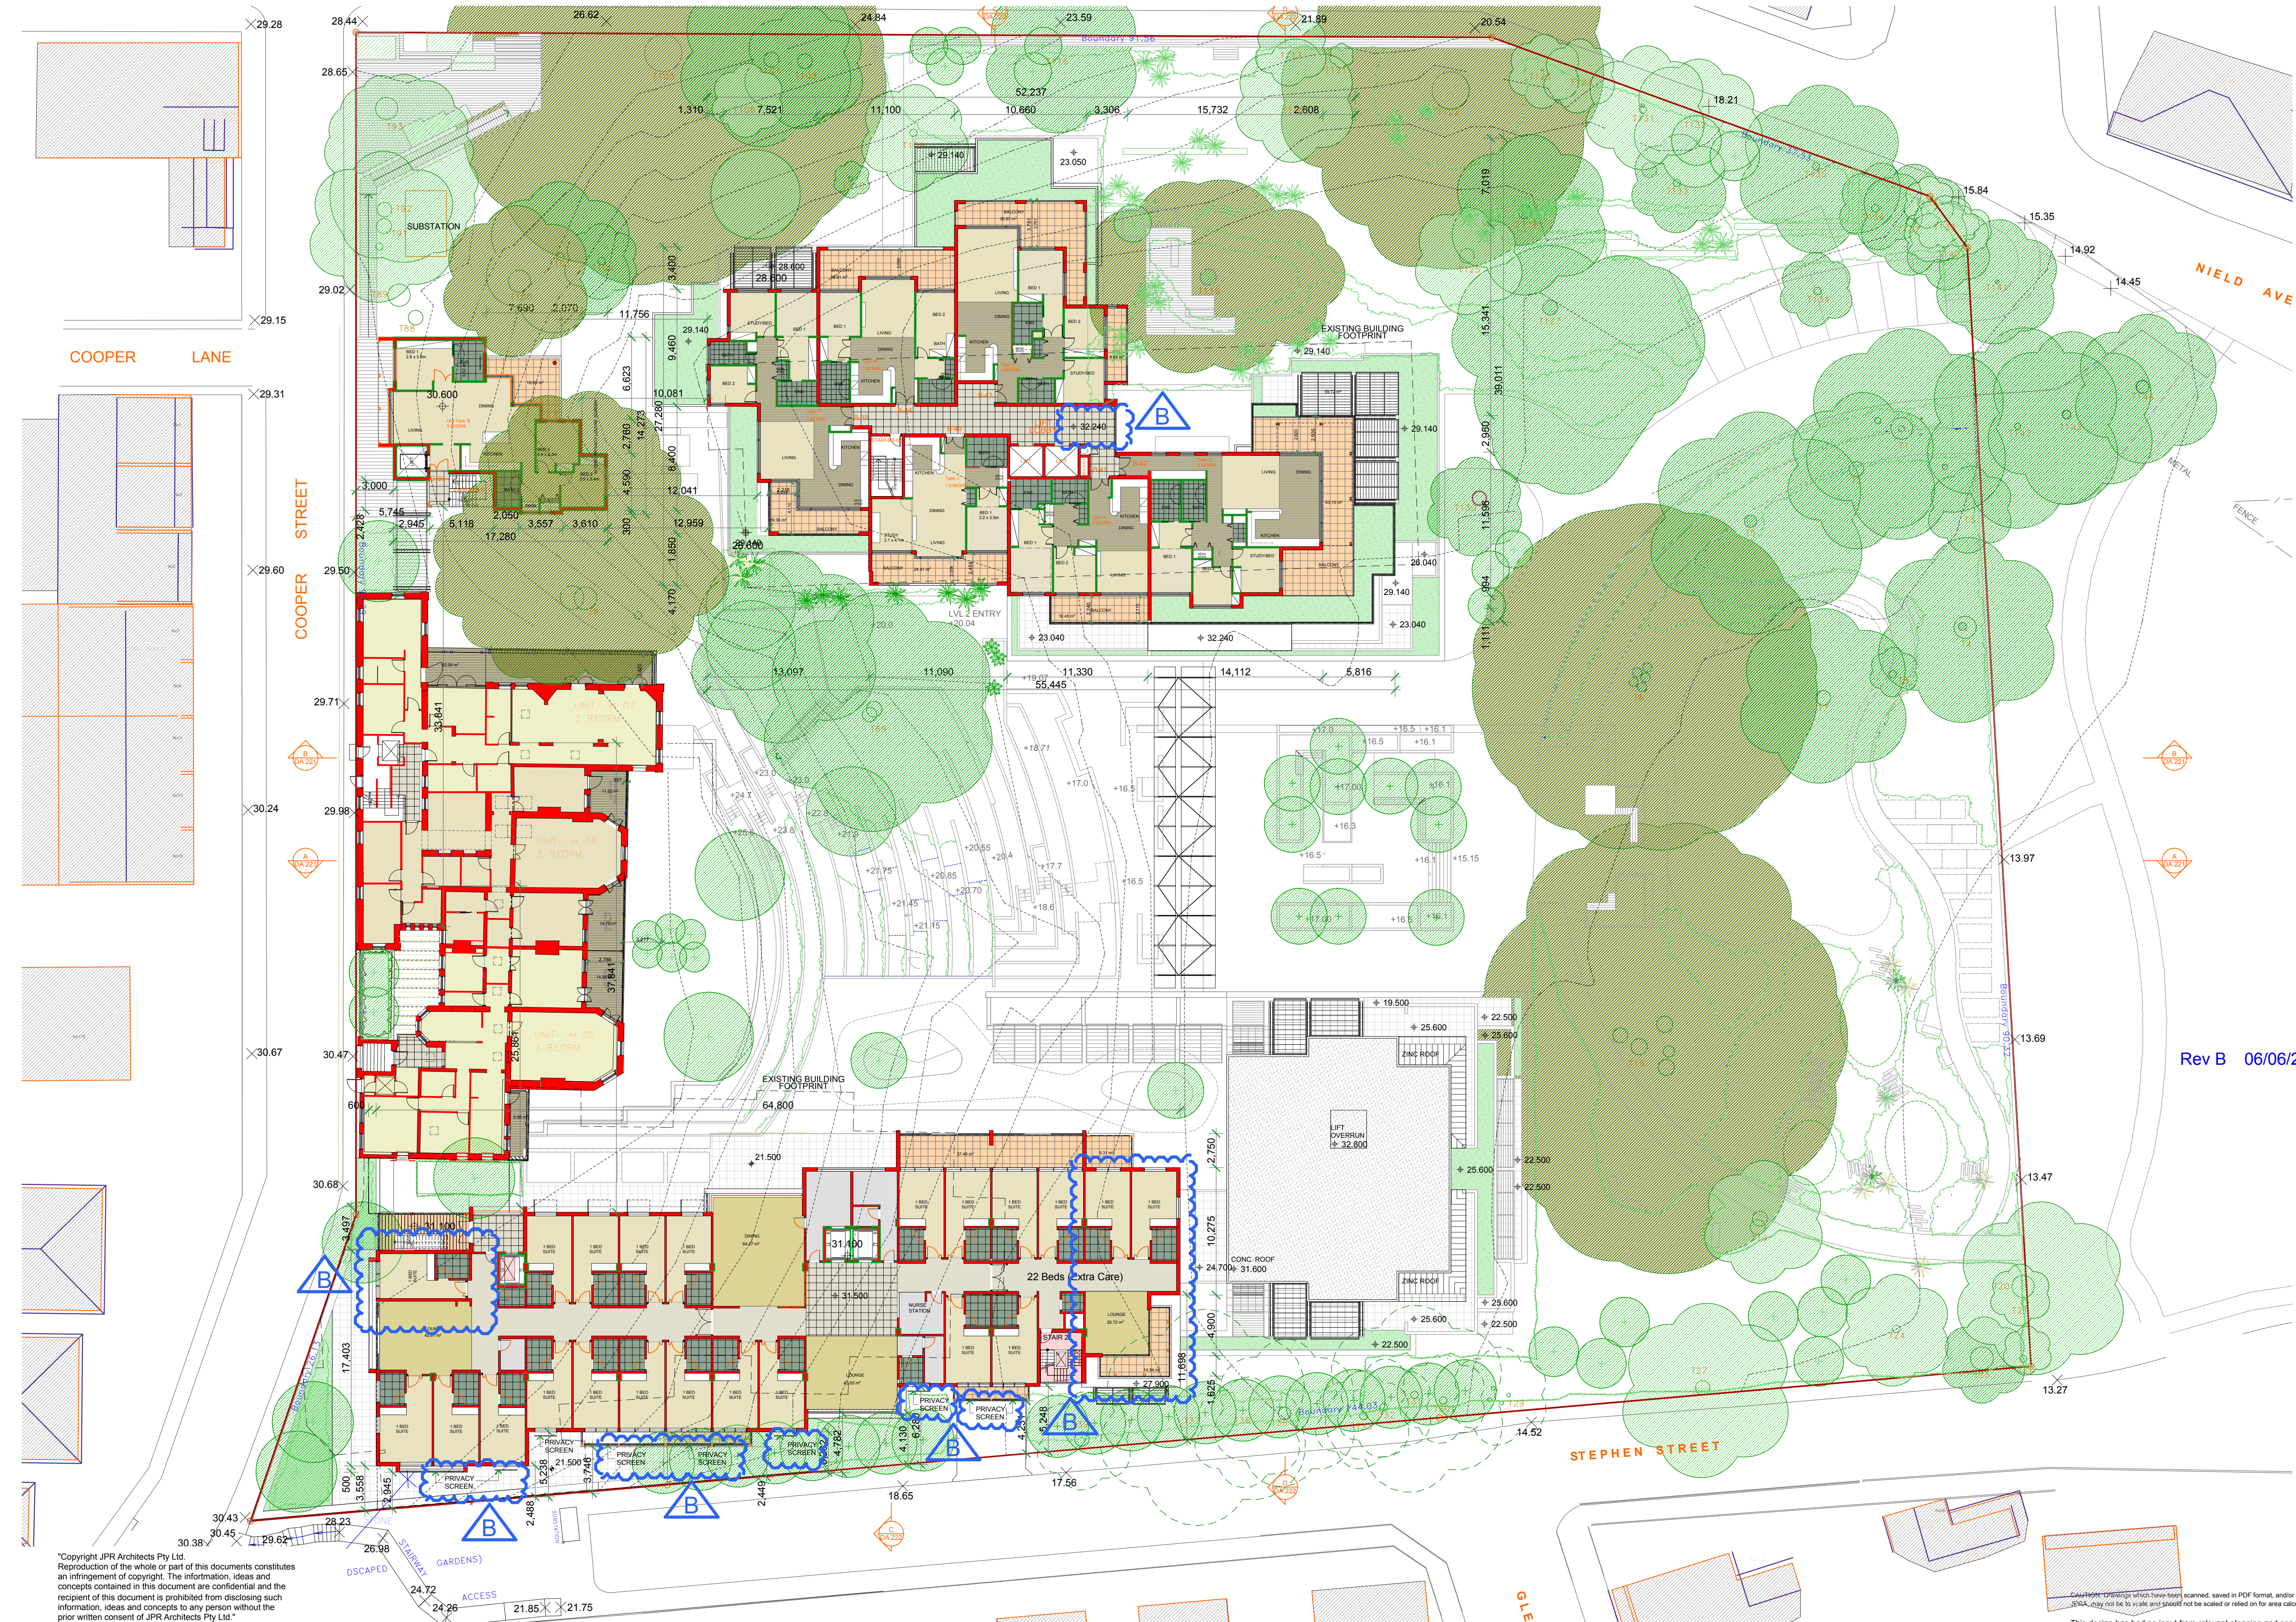

GENERAL LEGEND

- 00.000 EXISTING RELATIVE LEVEL
- 00.000 NEW RELATIVE LEVEL
- EXISTING BUILDING TO BE DEMOLISHED

TREE LEGEND

- EXISTING TREE CANOPY- HERITAGE LISTED TREE
- EXISTING TREE CANOPY
- EXISTING TREE TO BE REMOVED
- PROPOSED TREE CANOPY



1. RACF levels 5 & 6 north east corner amended to reduce bulk & articulate elevation
2. Floor RLs of Brown St ILU amended
3. Notes added to indicate privacy screen
4. One bed suite transferred to South west corner

Rev B 06/06/2011

BUILDING LEGEND

- HB HERITAGE BUILDING ILU
- RACF RACF BUILDING
- B BROWN STREET BUILDING ILU
- S STEPHEN STREET BUILDING ILU
- GKL GATE KEEPERS LODGE BUILDING ILU


KEY PLAN

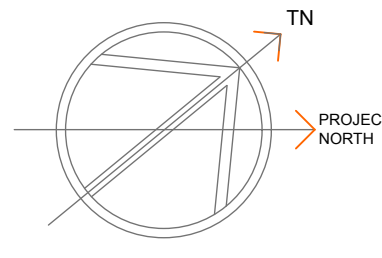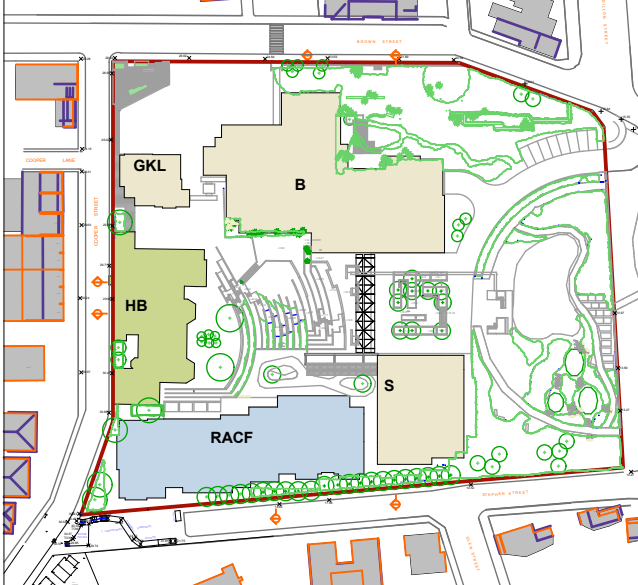

"Copyright JPR Architects Pty Ltd. Reproduction of the whole or part of this document constitutes an infringement of copyright. The information, ideas and concepts contained in this document are confidential and the recipient of this document is prohibited from disclosing such information, ideas and concepts to any person without the prior written consent of JPR Architects Pty Ltd."

"THE TERRACES"

SCOTTISH HOSPITAL - 2 COOPER ST. PADDINGTON

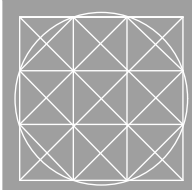

PRINCIPAL ARCHITECT


jpr architects pty limited

2050 Stanley Street East Sydney NSW 2010 tel +61 2 9366 1133 fax +61 2 9366 1166 email jpr@jpr.com.au



CONSULTING ARCHITECT: URBAN DESIGN

GMU GM Urban Design + Architecture Pty Ltd

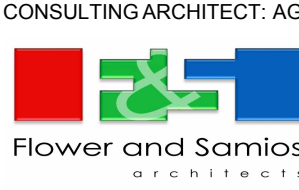

CONSULTING ARCHITECT: AGED CARE

Flower and Samios ARCHITECTS



CONSULTING ARCHITECT: HERITAGE

CM+ Conybeare Morrison International Pty Ltd
Architecture: Interior: Heritage: Urban Design: Masterplanning
T: 61 2 8244 8888 F: 61 2 8244 8877 E: mhi@cmplus.com.au

© CM+ 2010

SCALE AT A1

1:250

REVISION

B

DATE

07/10/2010

DRAWN

RM / YS/ RK

PROJECT No

2006067

ITEM No

37557

PROJECT ADDRESS

2 COOPER ST. PADDINGTON

CLIENT

Presbyterian Aged Care PADDINGTON

DRAWING TITLE

Level 06 Plan

DRAWING No

DA 207