

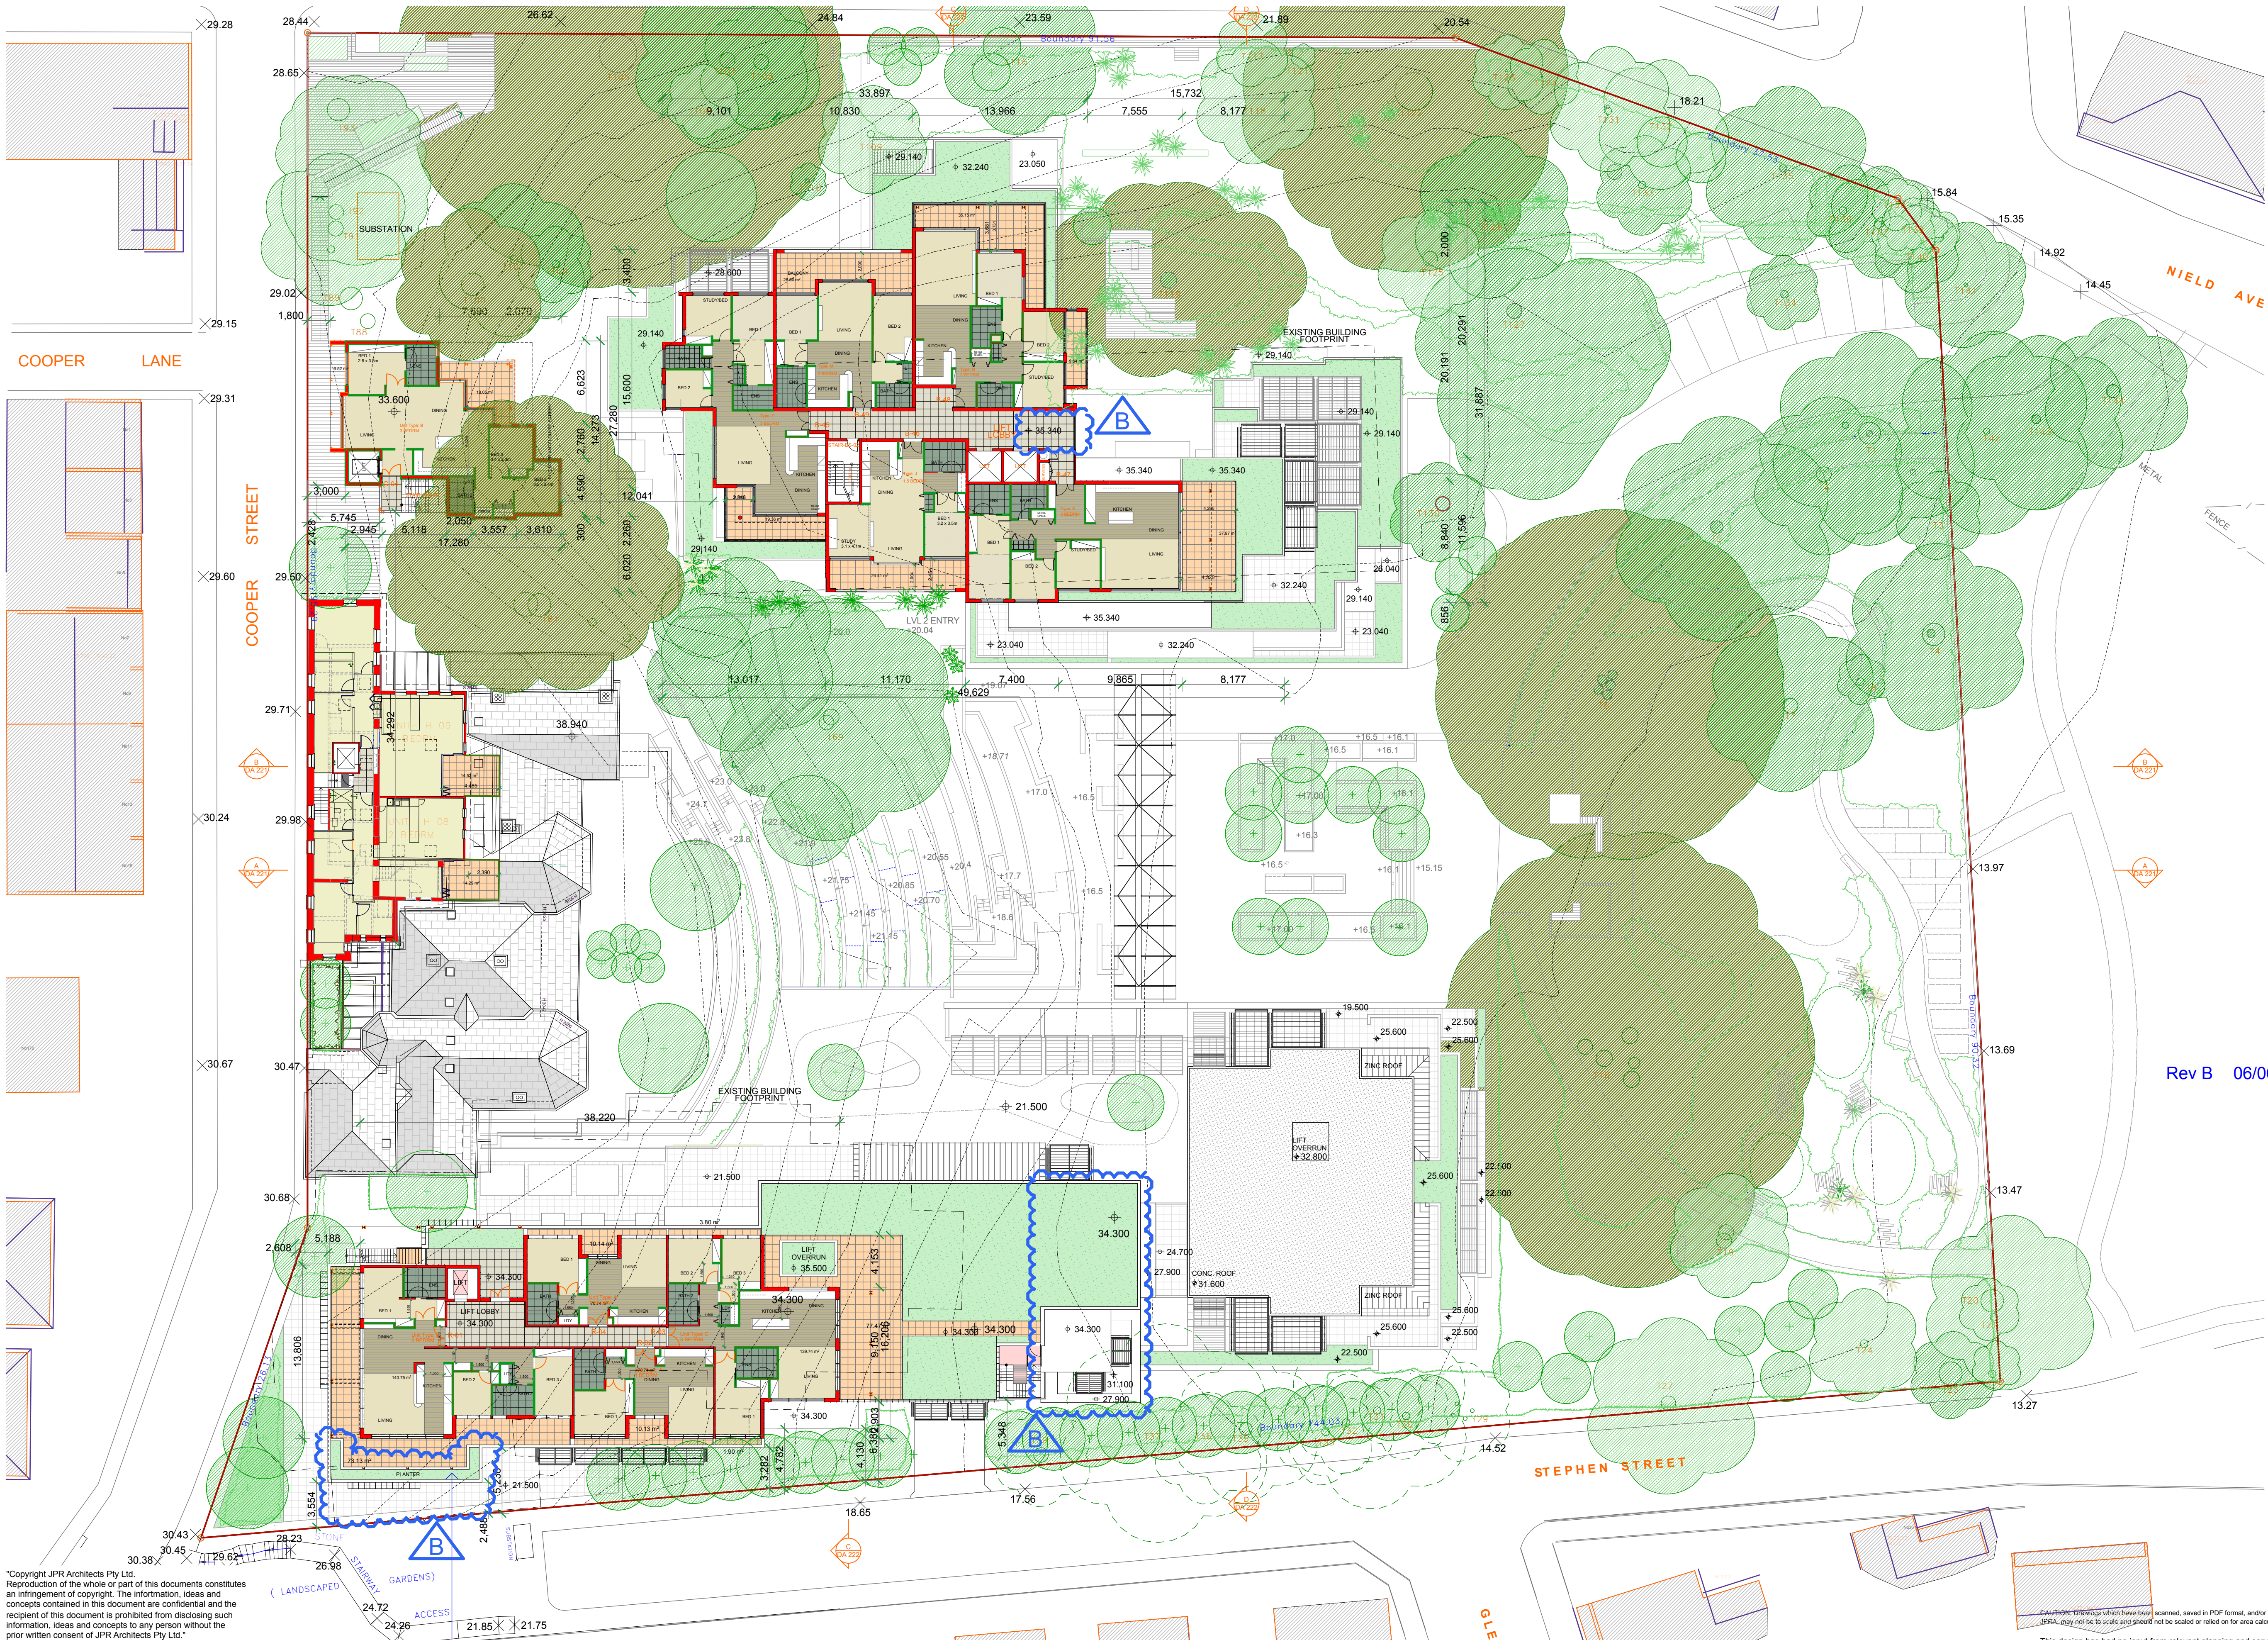


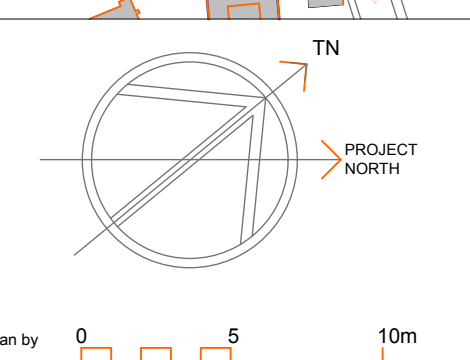

- GENERAL LEGEND**
- 00.000 EXISTING RELATIVE LEVEL
 - 00.000 NEW RELATIVE LEVEL
 - EXISTING BUILDING TO BE DEMOLISHED
- TREE LEGEND**
- EXISTING TREE CANOPY- HERITAGE LISTED TREE
 - EXISTING TREE CANOPY
 - EXISTING TREE TO BE REMOVED
 - PROPOSED TREE CANOPY

1. RACF levels 5 & 6 north east corner amended to reduce bulk & articulate elevation
2. Floor RLs of Brown St ILU amended
3. Planter added to balcony along Stephen St edge
- Rev B 06/06/2011

- BUILDING LEGEND**
- HB HERITAGE BUILDING ILU
 - RACF RACF BUILDING
 - B BROWN STREET BUILDING ILU
 - S STEPHEN STREET BUILDING ILU
 - GKL GATE KEEPERS LODGE BUILDING ILU

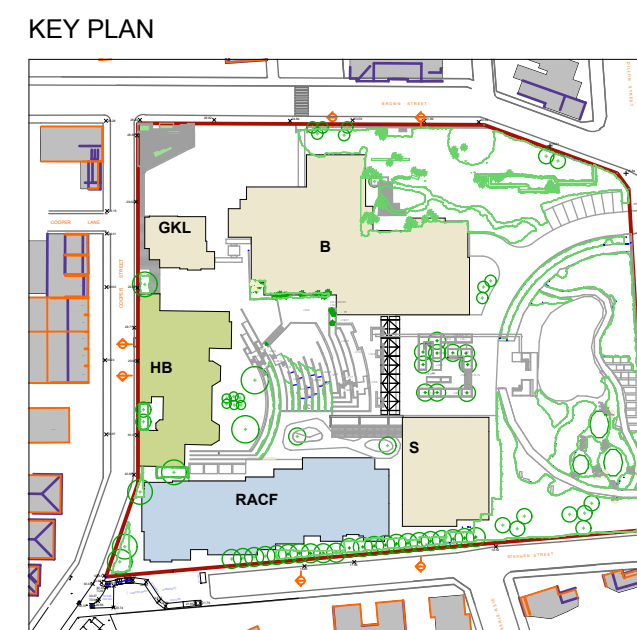

"Copyright JPR Architects Pty Ltd. Reproduction of the whole or part of this documents constitutes an infringement of copyright. The information, ideas and concepts contained in this document are confidential and the recipient of this document is prohibited from disclosing such information, ideas and concepts to any person without the prior written consent of JPR Architects Pty Ltd."

"THE TERRACES"

SCOTTISH HOSPITAL - 2 COOPER ST. PADDINGTON

PRINCIPAL ARCHITECT
jpr architects pty limited
20/50 Stanley Street East Sydney NSW 2010 tel +61 2 9366 1133 fax +61 2 9366 1166 email jpr@jpr.com.au

CONSULTING ARCHITECT: URBAN DESIGN
GMU GM Urban Design + Architecture Pty Ltd

CONSULTING ARCHITECT: AGED CARE
Flower and Samios architects

CONSULTING ARCHITECT: HERITAGE
CM+ Conybeare Morrison International Pty Ltd
Architecture Interiors Heritage Urban Design Masterplanning
T: 61 2 8244 8888 F: 61 2 8244 8877 E: mih@cmplus.com.au
© CM+ 2010

SCALE AT A1
1:250

DATE
07/10/2010

PROJECT No
2006067

REVISION
B

DRAWN
RM / YS/ RK

ITEM No
37558

PROJECT ADDRESS
2 COOPER ST. PADDINGTON

CLIENT
Presbyterian Aged Care PADDINGTON

DRAWING TITLE
Level 07 Plan

DRAWING No
DA 208