



TECHNICAL SECTION

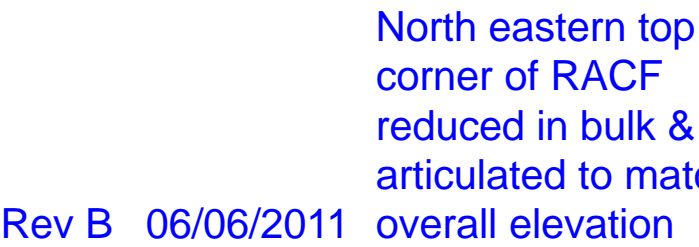

BUILDING LEGEND

IB	HERITAGE BUILDING ILU
RACF	RACF BUILDING
B	BROWN STREET BUILDING ILU
S	STEPHEN STREET BUILDING ILU
GKL	GATE KEEPERS LODGE BUILDING ILU

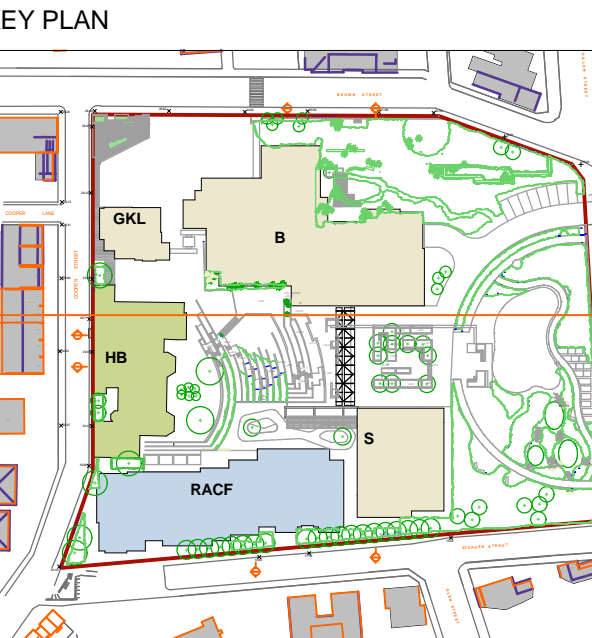

OPTION A - RACF LOADING FACILITY

"THE TERRACES"

SCOTTISH HOSPITAL - 2 COOPER ST. PADDINGTON



PROJECT ADDRESS
2 COOPER ST. PADDINGTON

CLIENT
Presbyterian Aged Care PADDINGTON

DRAWING TITLE
Longitudinal Section A

DRAWING No
DA 221

CAUTION: Drawings which have been scanned, saved in PDF format, and/or reprinted, other than by JPRA, may not be to scale and should not be scaled or relied on for area calculations

This design has had no input from relevant planning and services or BCA consultants and should not be construed as final