




FOR MAJOR PROJECT APPLICATION ONLY

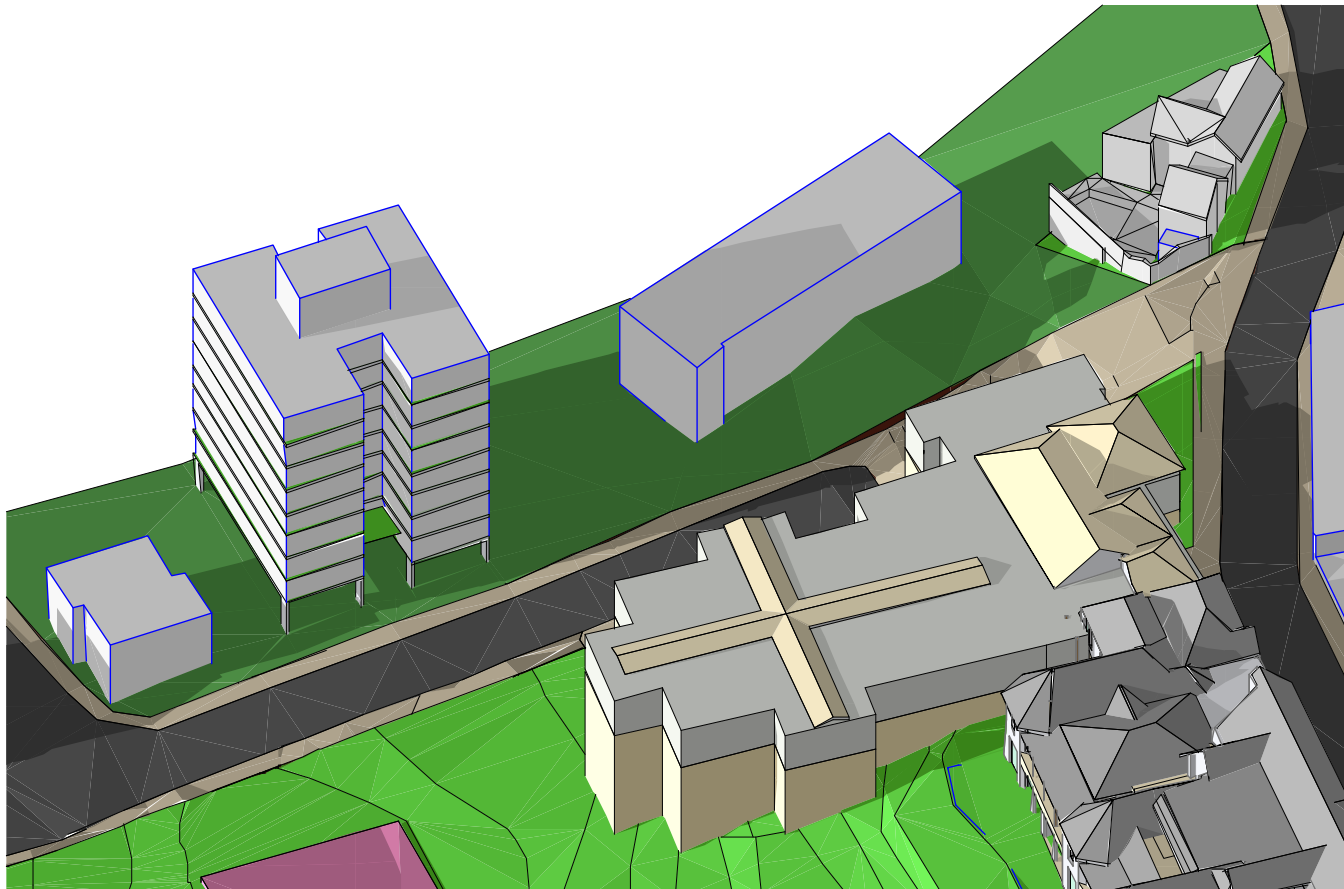


Existing Shadows - 21st June 9am

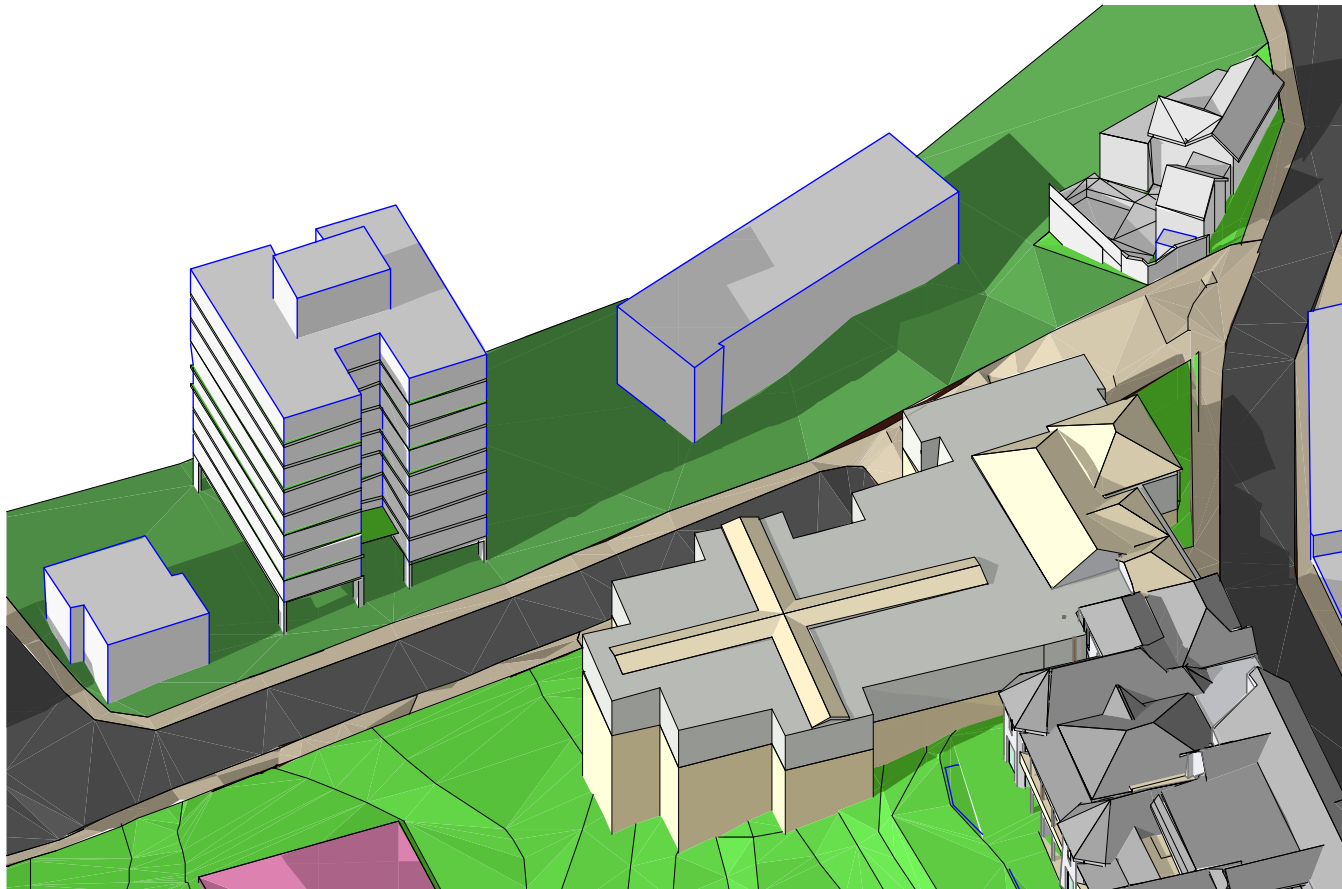


Existing Shadows - 21st June 10am

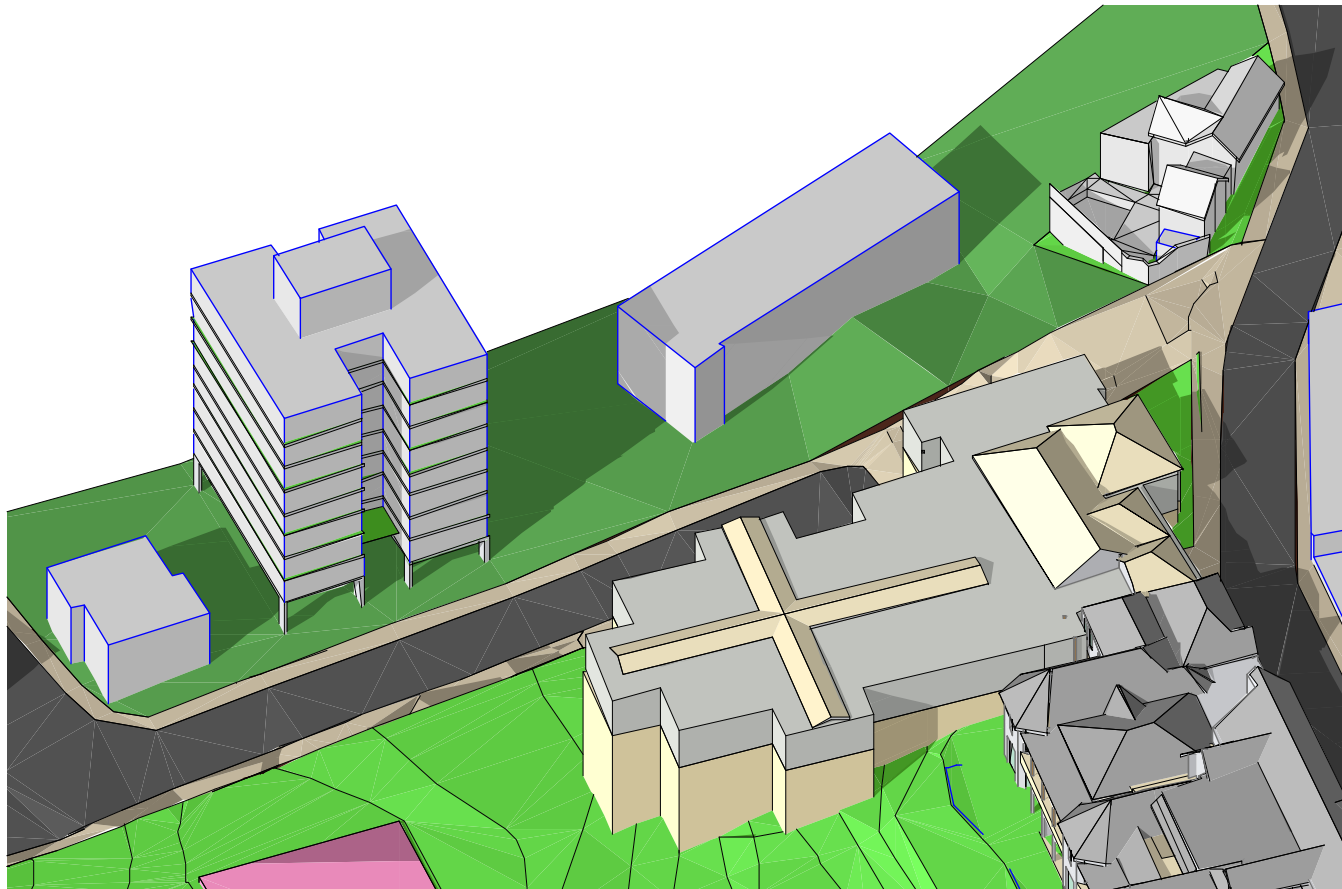


Existing Shadows - 21st June 11am

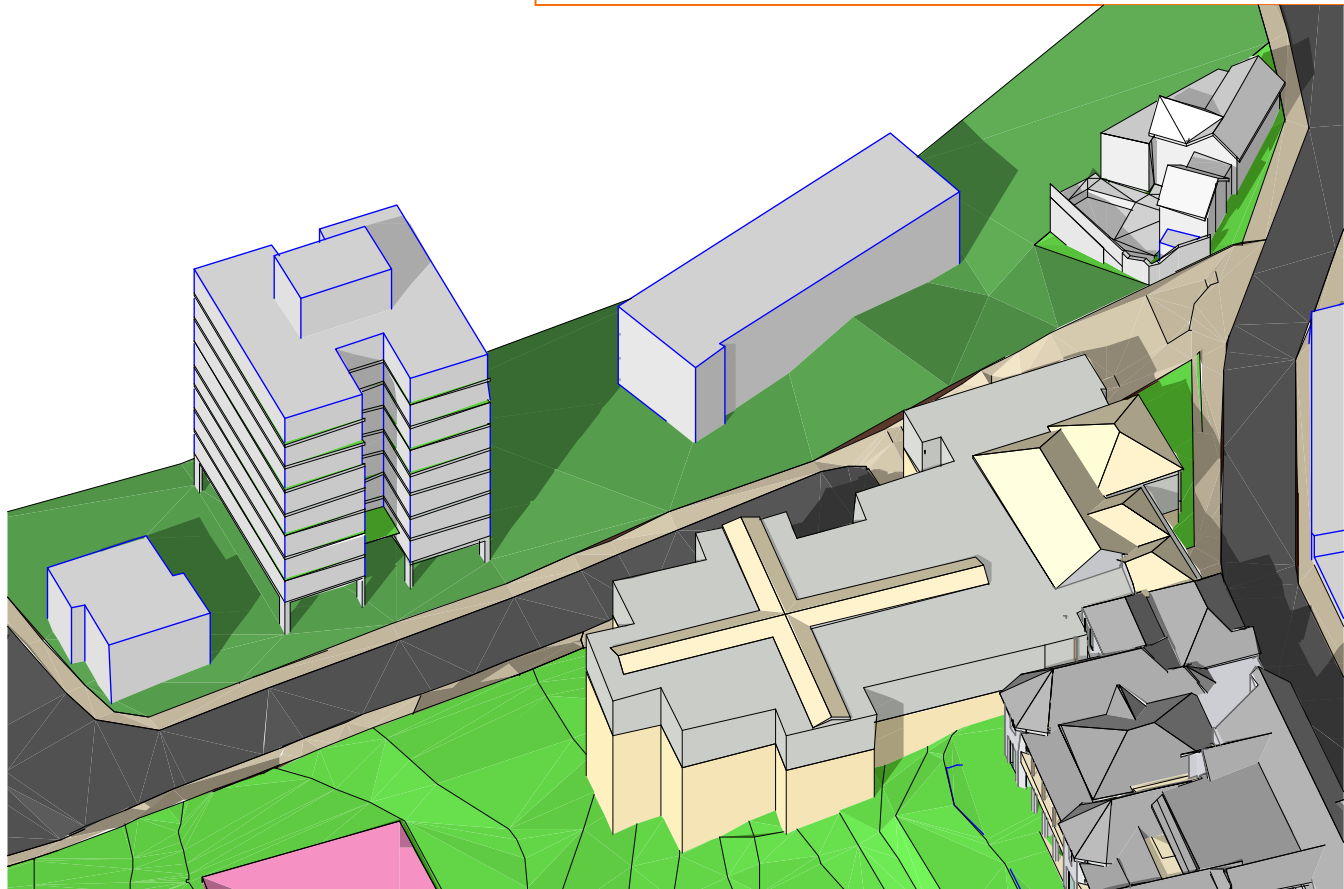


Existing Shadows - 21st June 12pm

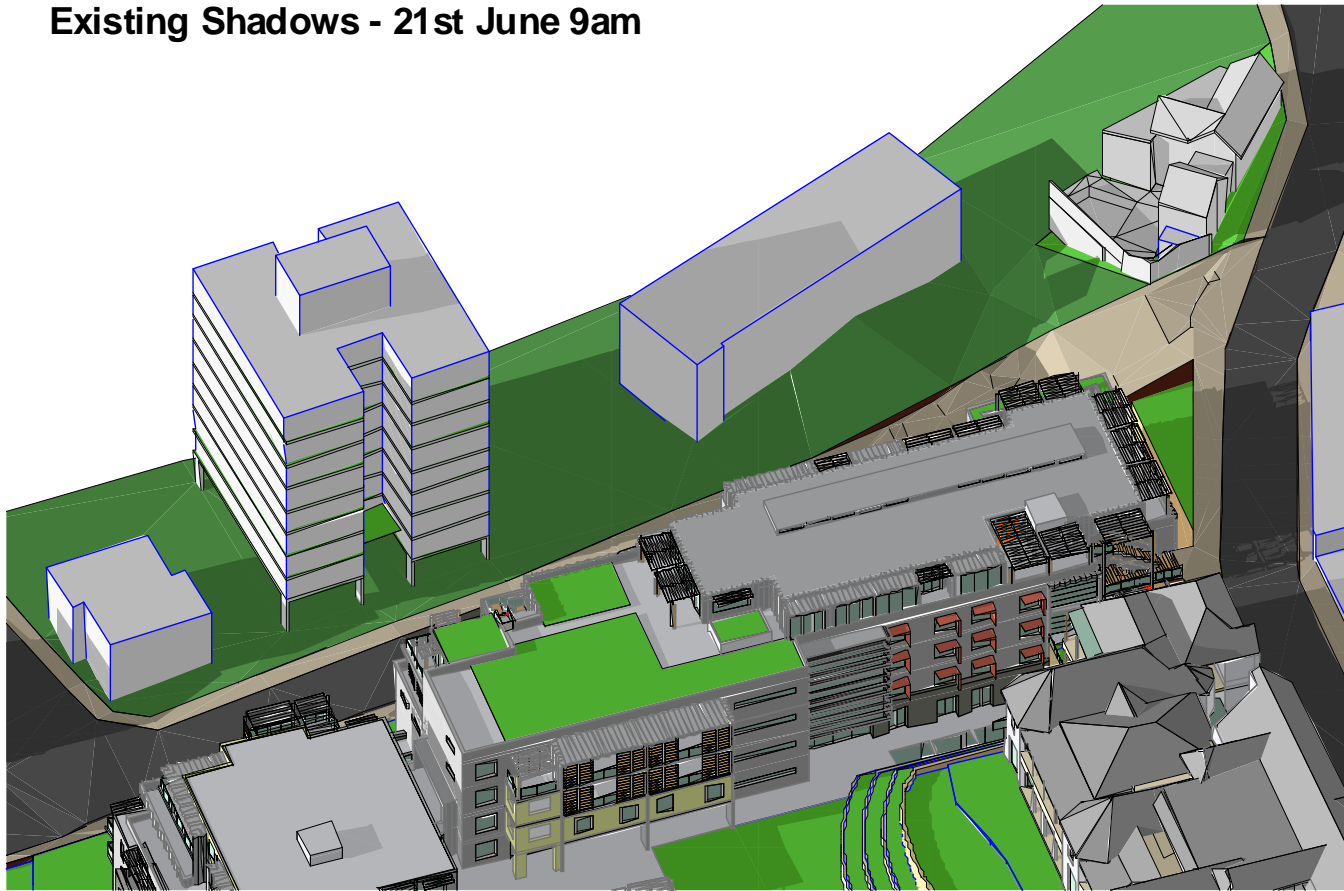


Proposed Shadows - 21st June 9am

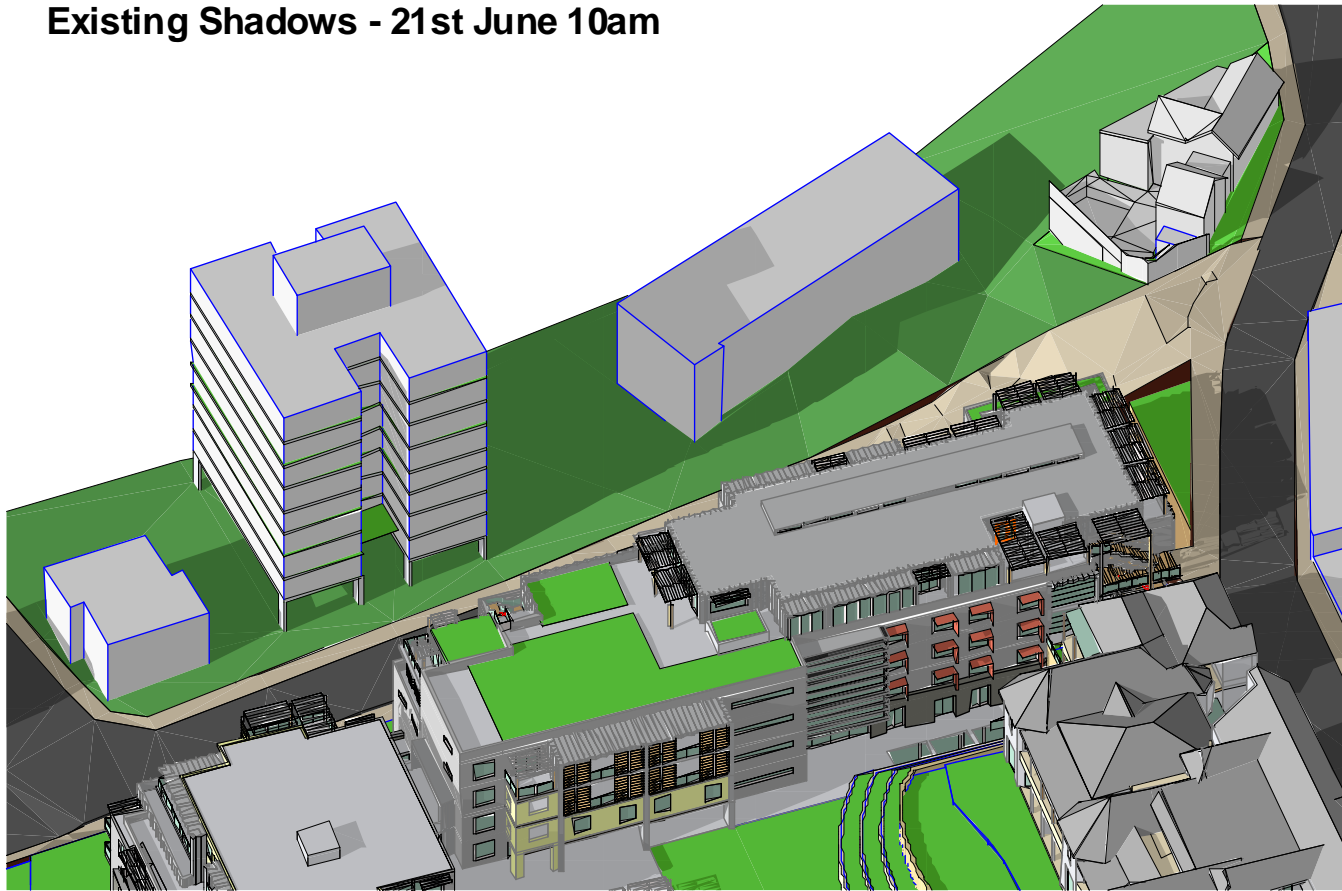


Proposed Shadows - 21st June 10am

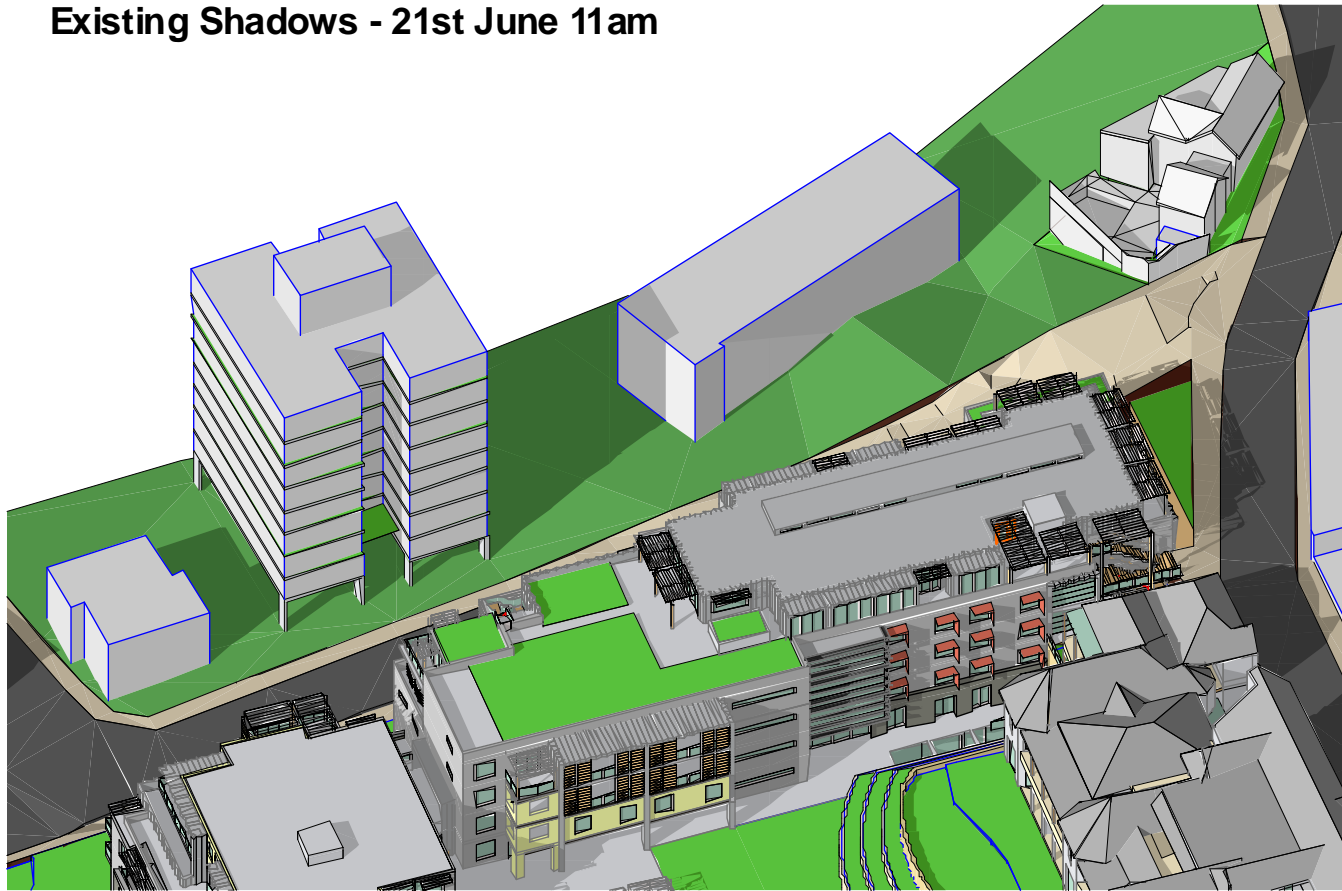


Proposed Shadows - 21st June 11am

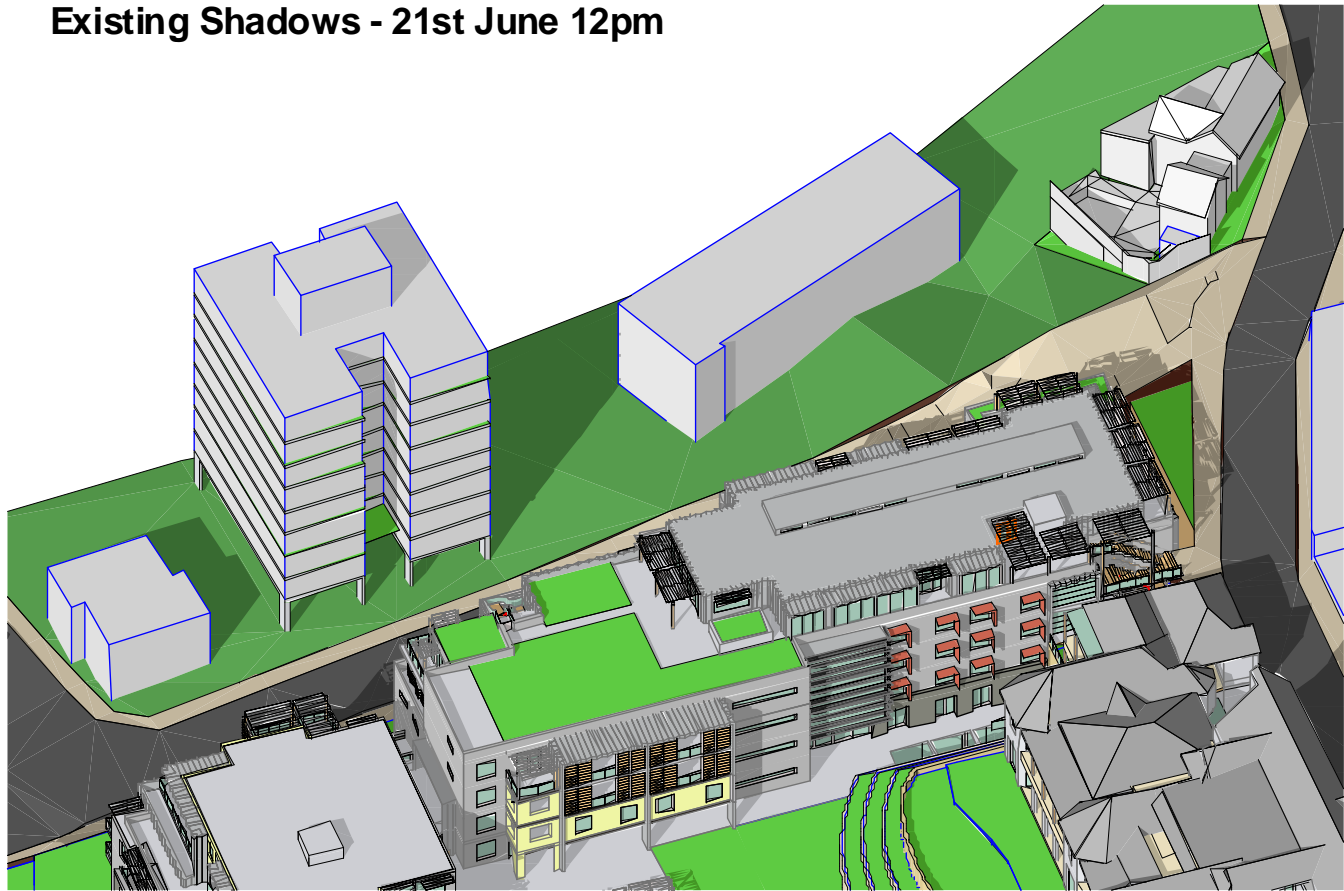


Proposed Shadows - 21st June 12pm

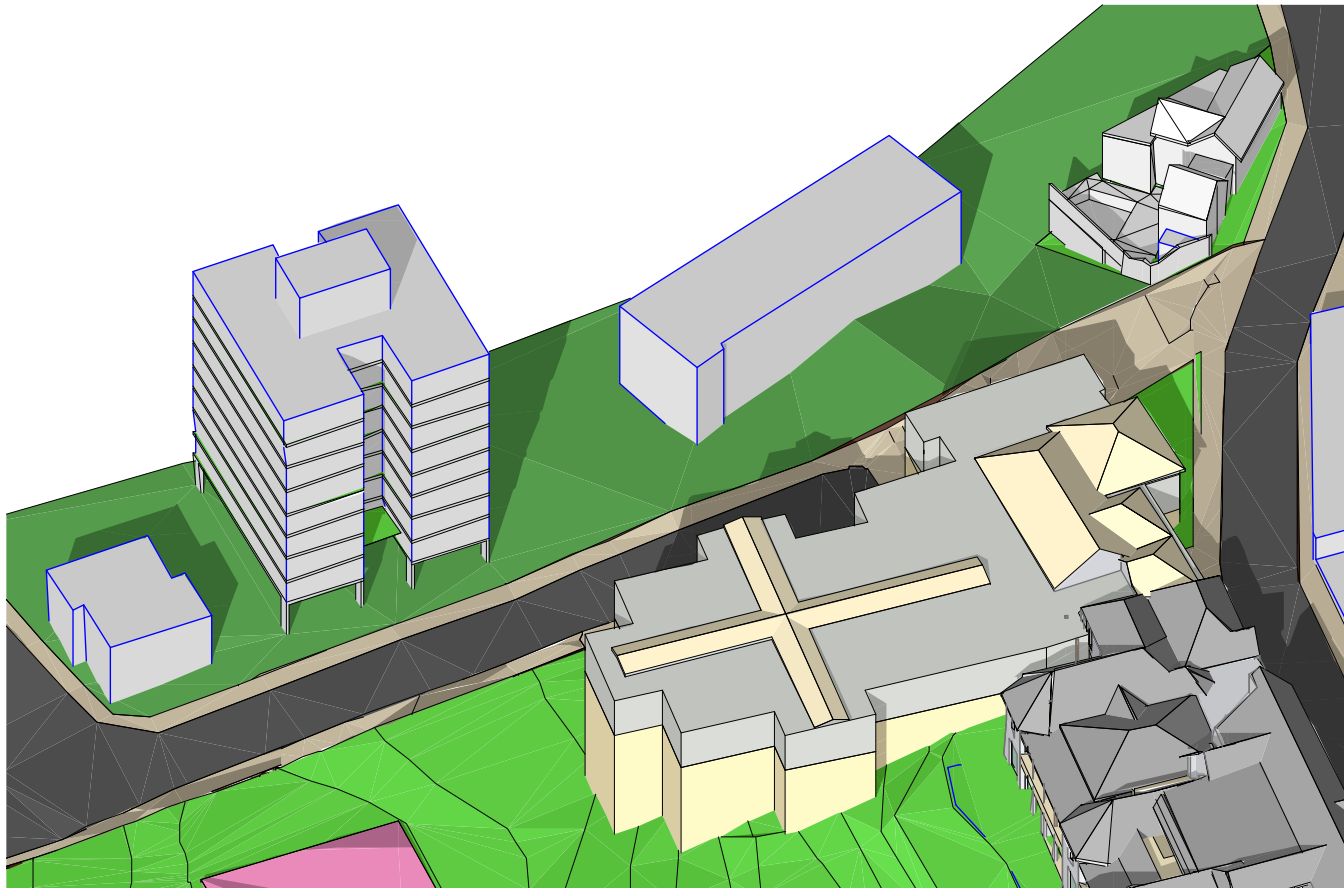


Existing Shadows - 21st June 1pm

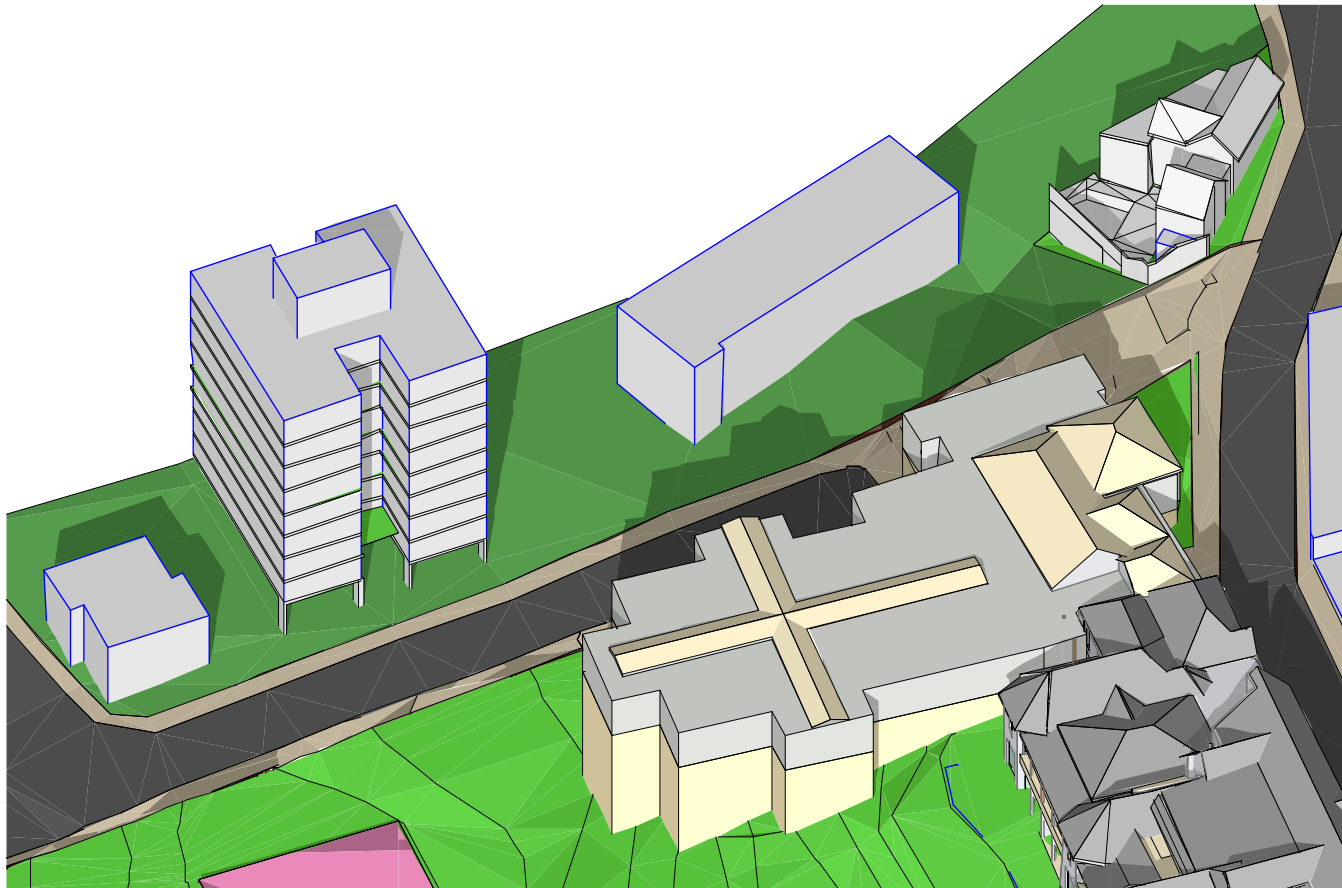


Existing Shadows - 21st June 1.30pm

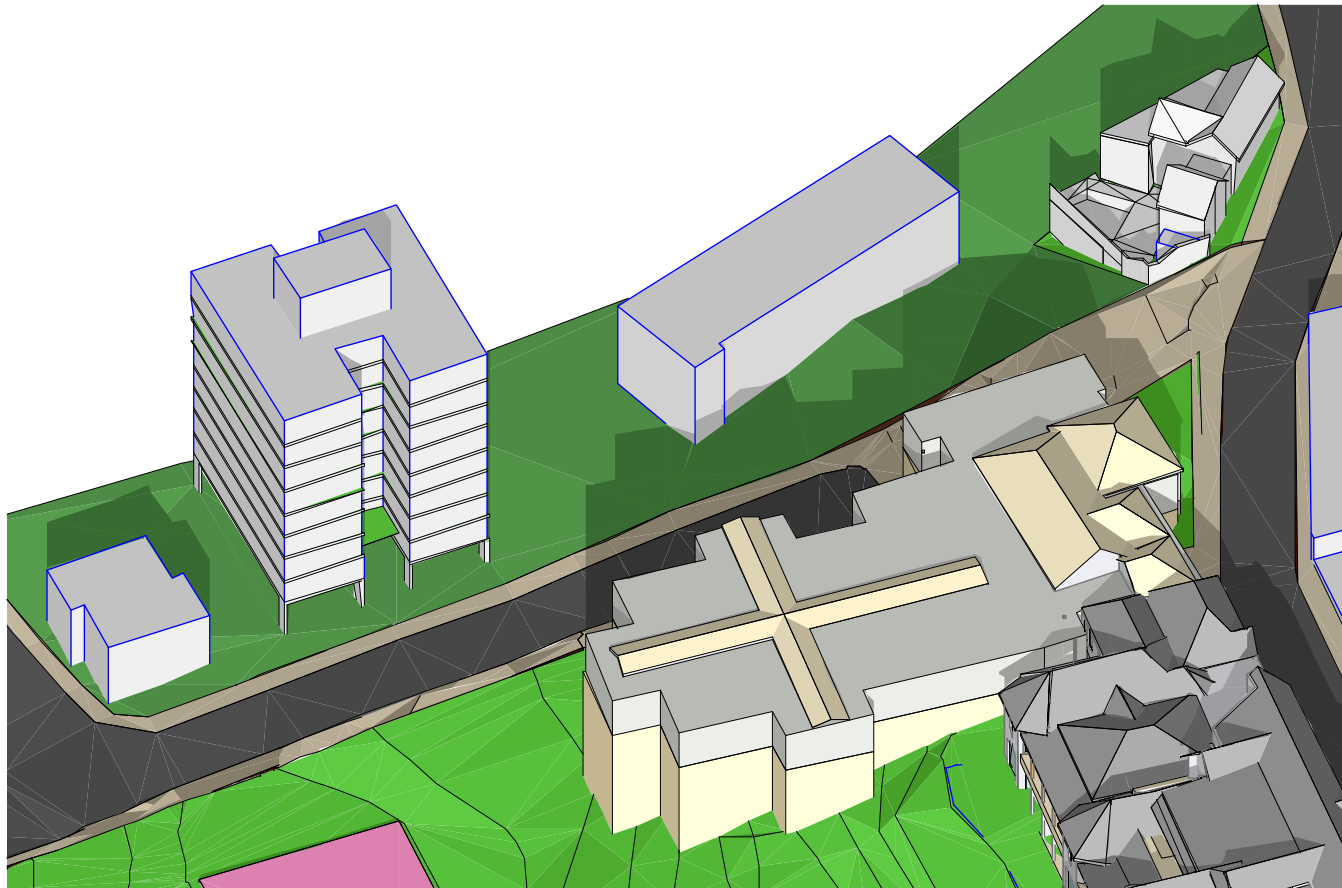


Existing Shadows - 21st June 2pm

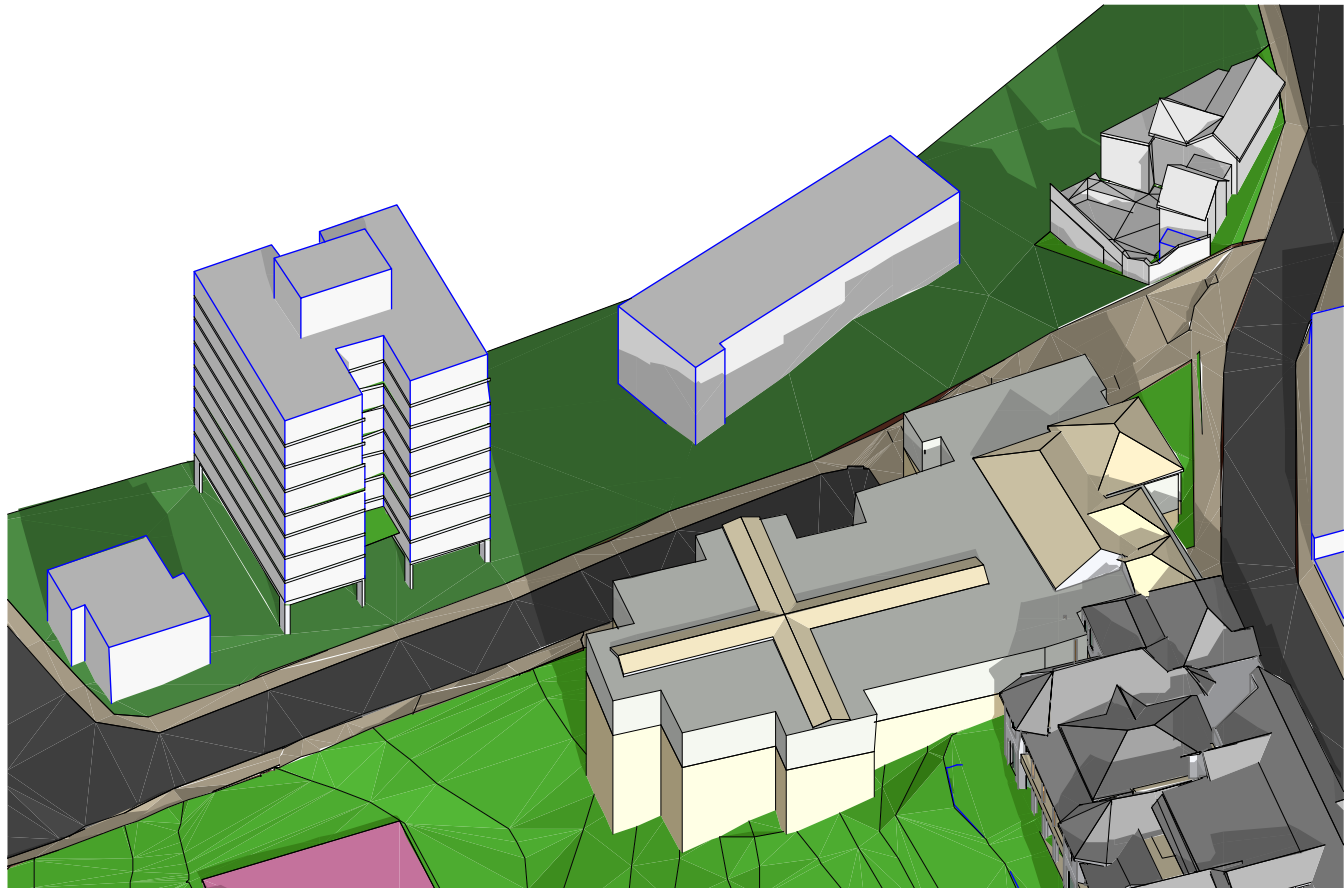


Existing Shadows - 21st June 3pm

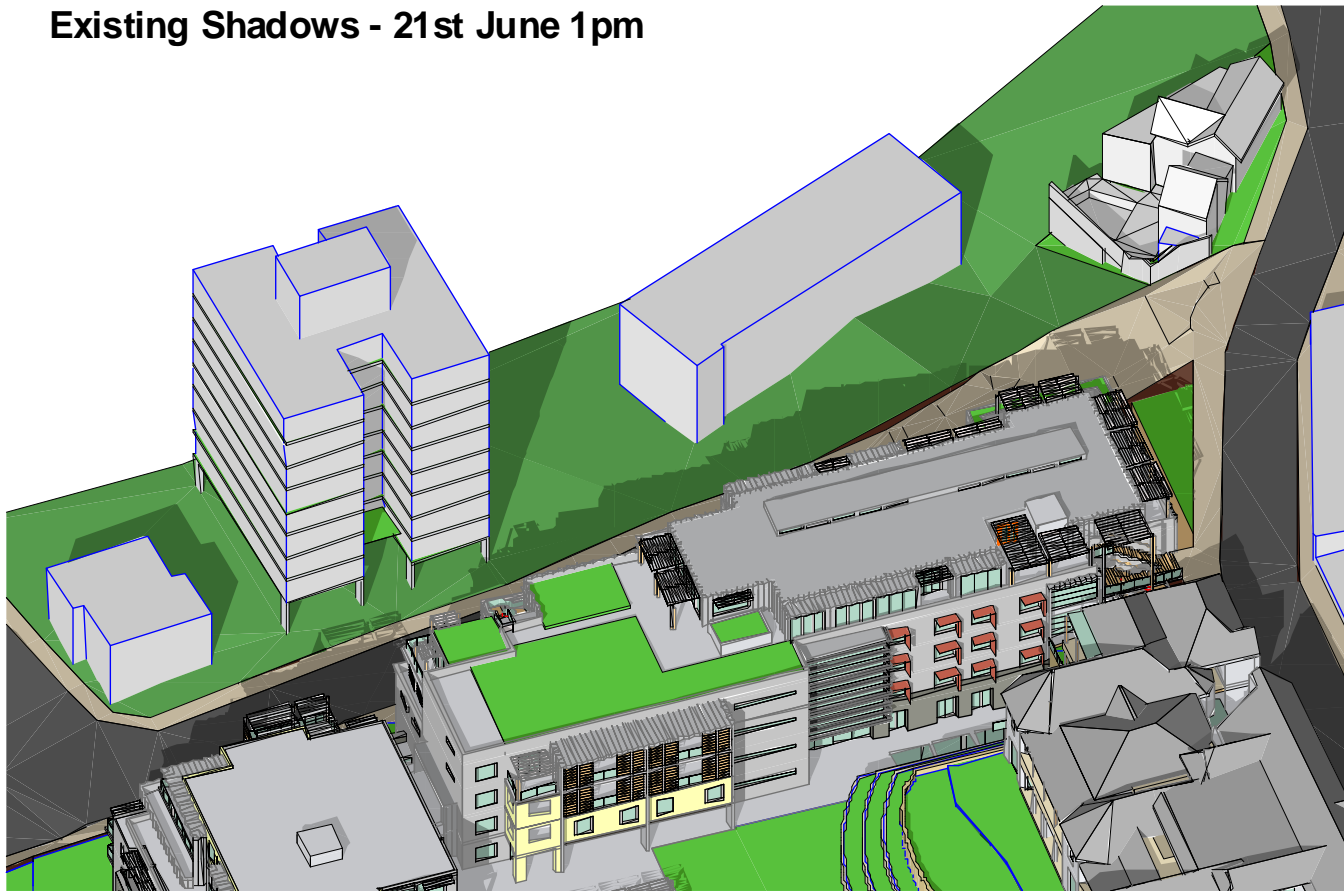


Proposed Shadows - 21st June 1pm

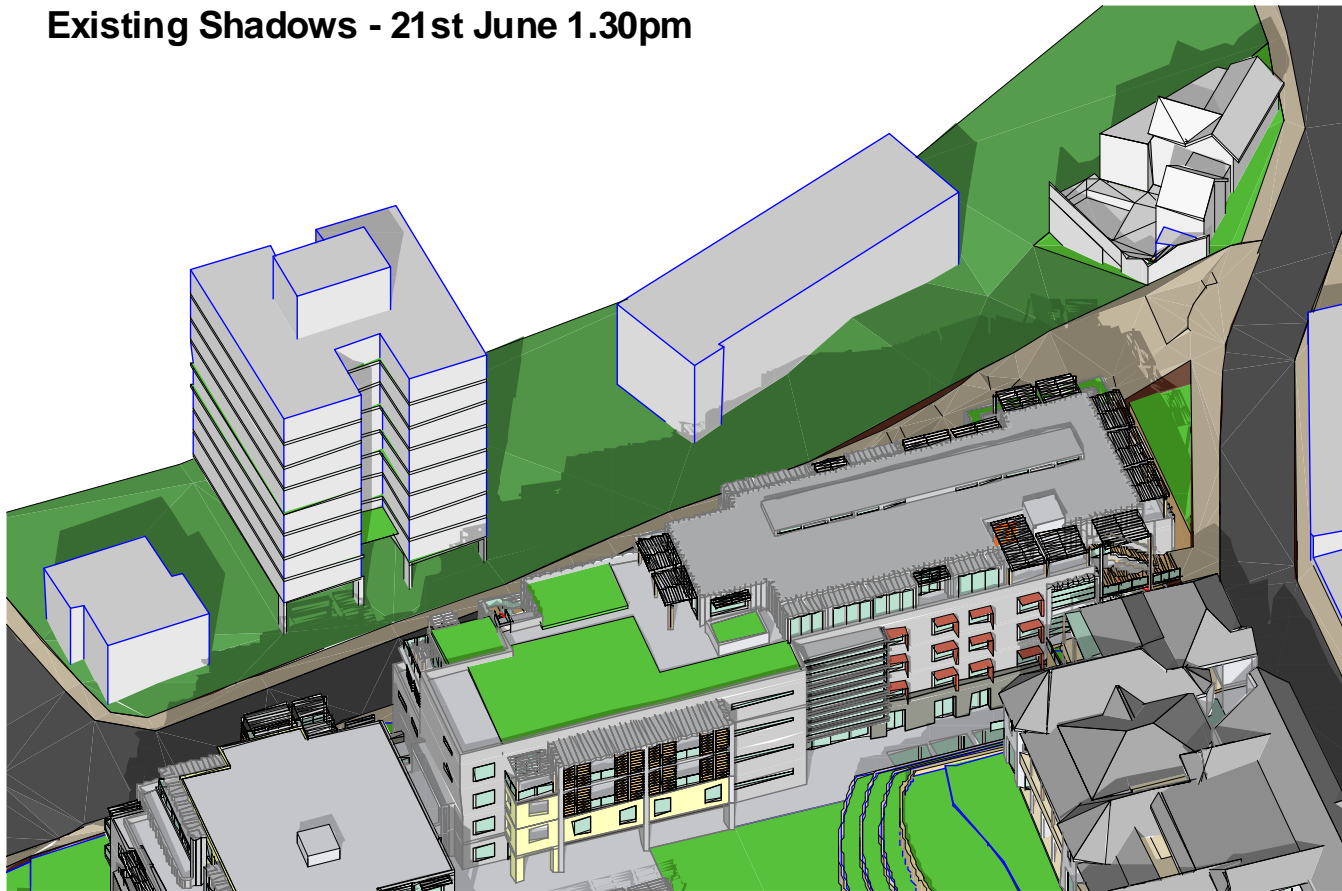

Proposed Shadows - 21st June 1.30pm

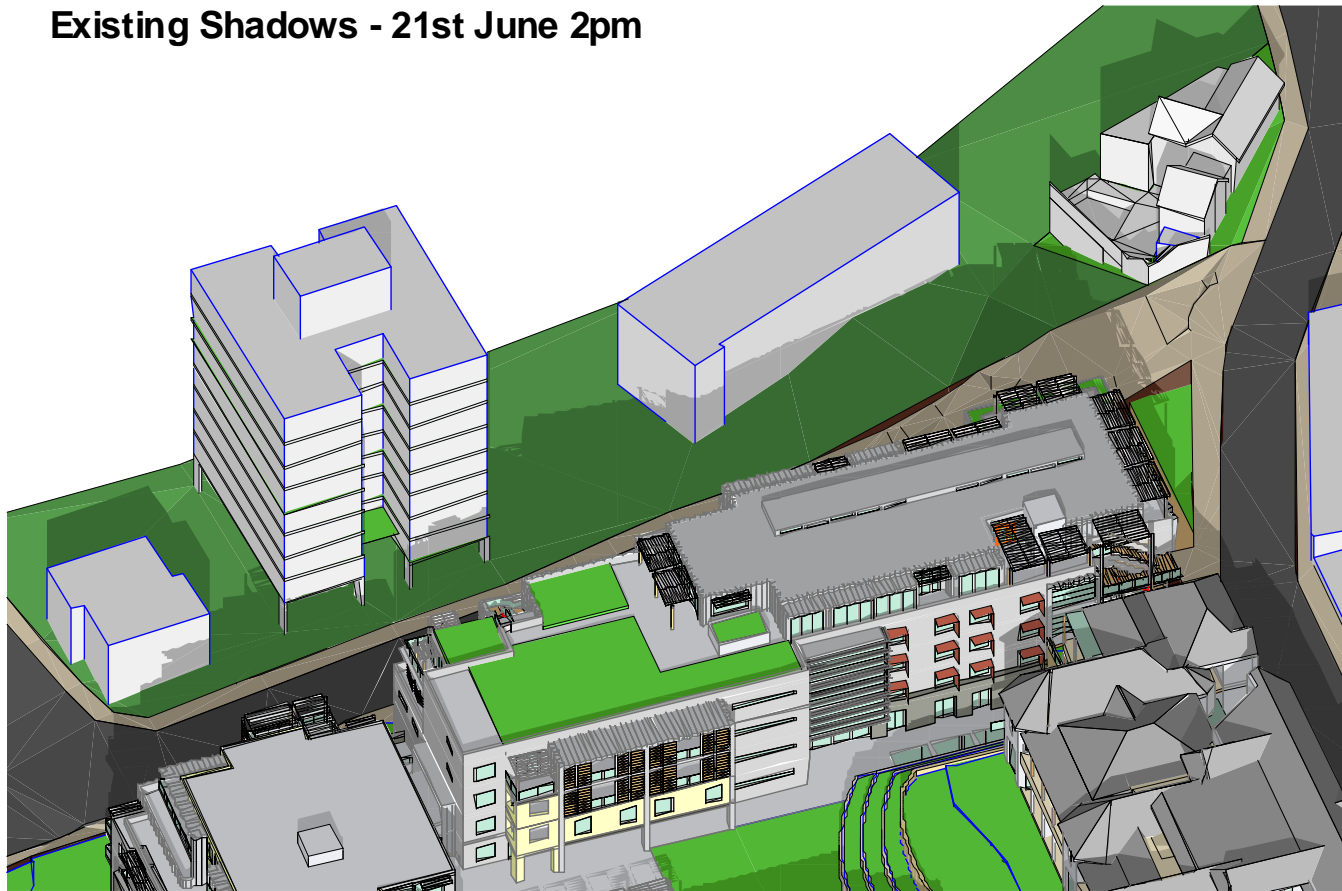

Proposed Shadows - 21st June 2pm

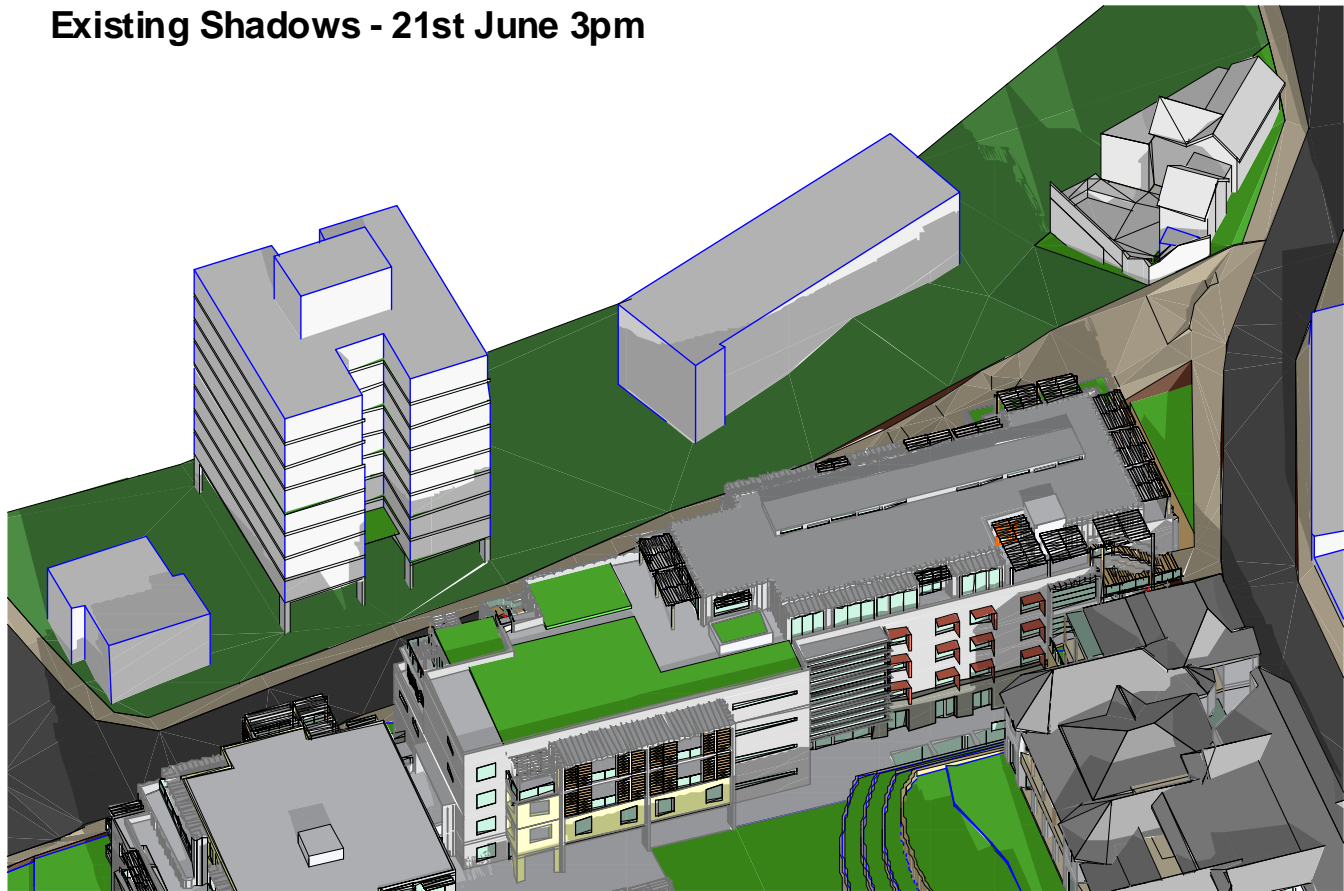

Proposed Shadows - 21st June 3pm

©Copyright JPR Architects Pty Ltd.
Reproduction of the whole or part of this documents constitutes an infringement of copyright. The information, ideas and concepts contained in this document are confidential and the recipient of this document is prohibited from disclosing such information, ideas and concepts to any person without the prior written consent of JPR Architects Pty Ltd."

"THE TERRACES"

SCOTTISH HOSPITAL - 2 COOPER ST. PADDINGTON



PRINCIPAL ARCHITECT

j p r architects pty limited

20/50 Stanley Street East Sydney NSW 2010 tel +61 2 9366 1133 fax +61 2 9366 1166 email prj@jpr.com.au



CONSULTING ARCHITECT: URBAN DESIGN

GMU GM Urban Design + Architecture Pty Ltd



CONSULTING ARCHITECT: AGED CARE

Flower and Samios



CONSULTING ARCHITECT: HERITAGE

CM+ Conybeare Morrison International Pty Ltd

Architects, Interiors, Heritage, Urban Design, Masterplanning

T: 61 2 9244 8888 F: 61 2 9244 8877 E: mail@cmplus.com.au

©CM+ 2010

SCALE AT A1

NTS

REVISION

A

DATE

06/06/2011

DRAWN

RM / YS/ RK

PROJECT No

2006067

ITEM No

33395

PROJECT ADDRESS

2 COOPER ST. PADDINGTON

CLIENT

Presbyterian Aged Care PADDINGTON

Rev A 06/06/2011 New drawing

CAUTION: Drawings which have been scanned, saved in PDF format, and/or reprinted, other than by JPR, may not be to scale and should not be scaled or relied on for area calculations.

This design has had no input from relevant planning and services or BCA consultants and should not be construed as final

DRAWING TITLE

Shadow Analysis for

Stephen St

DRAWING No

DA 515