


FOR MAJOR PROJECT APPLICATION ONLY


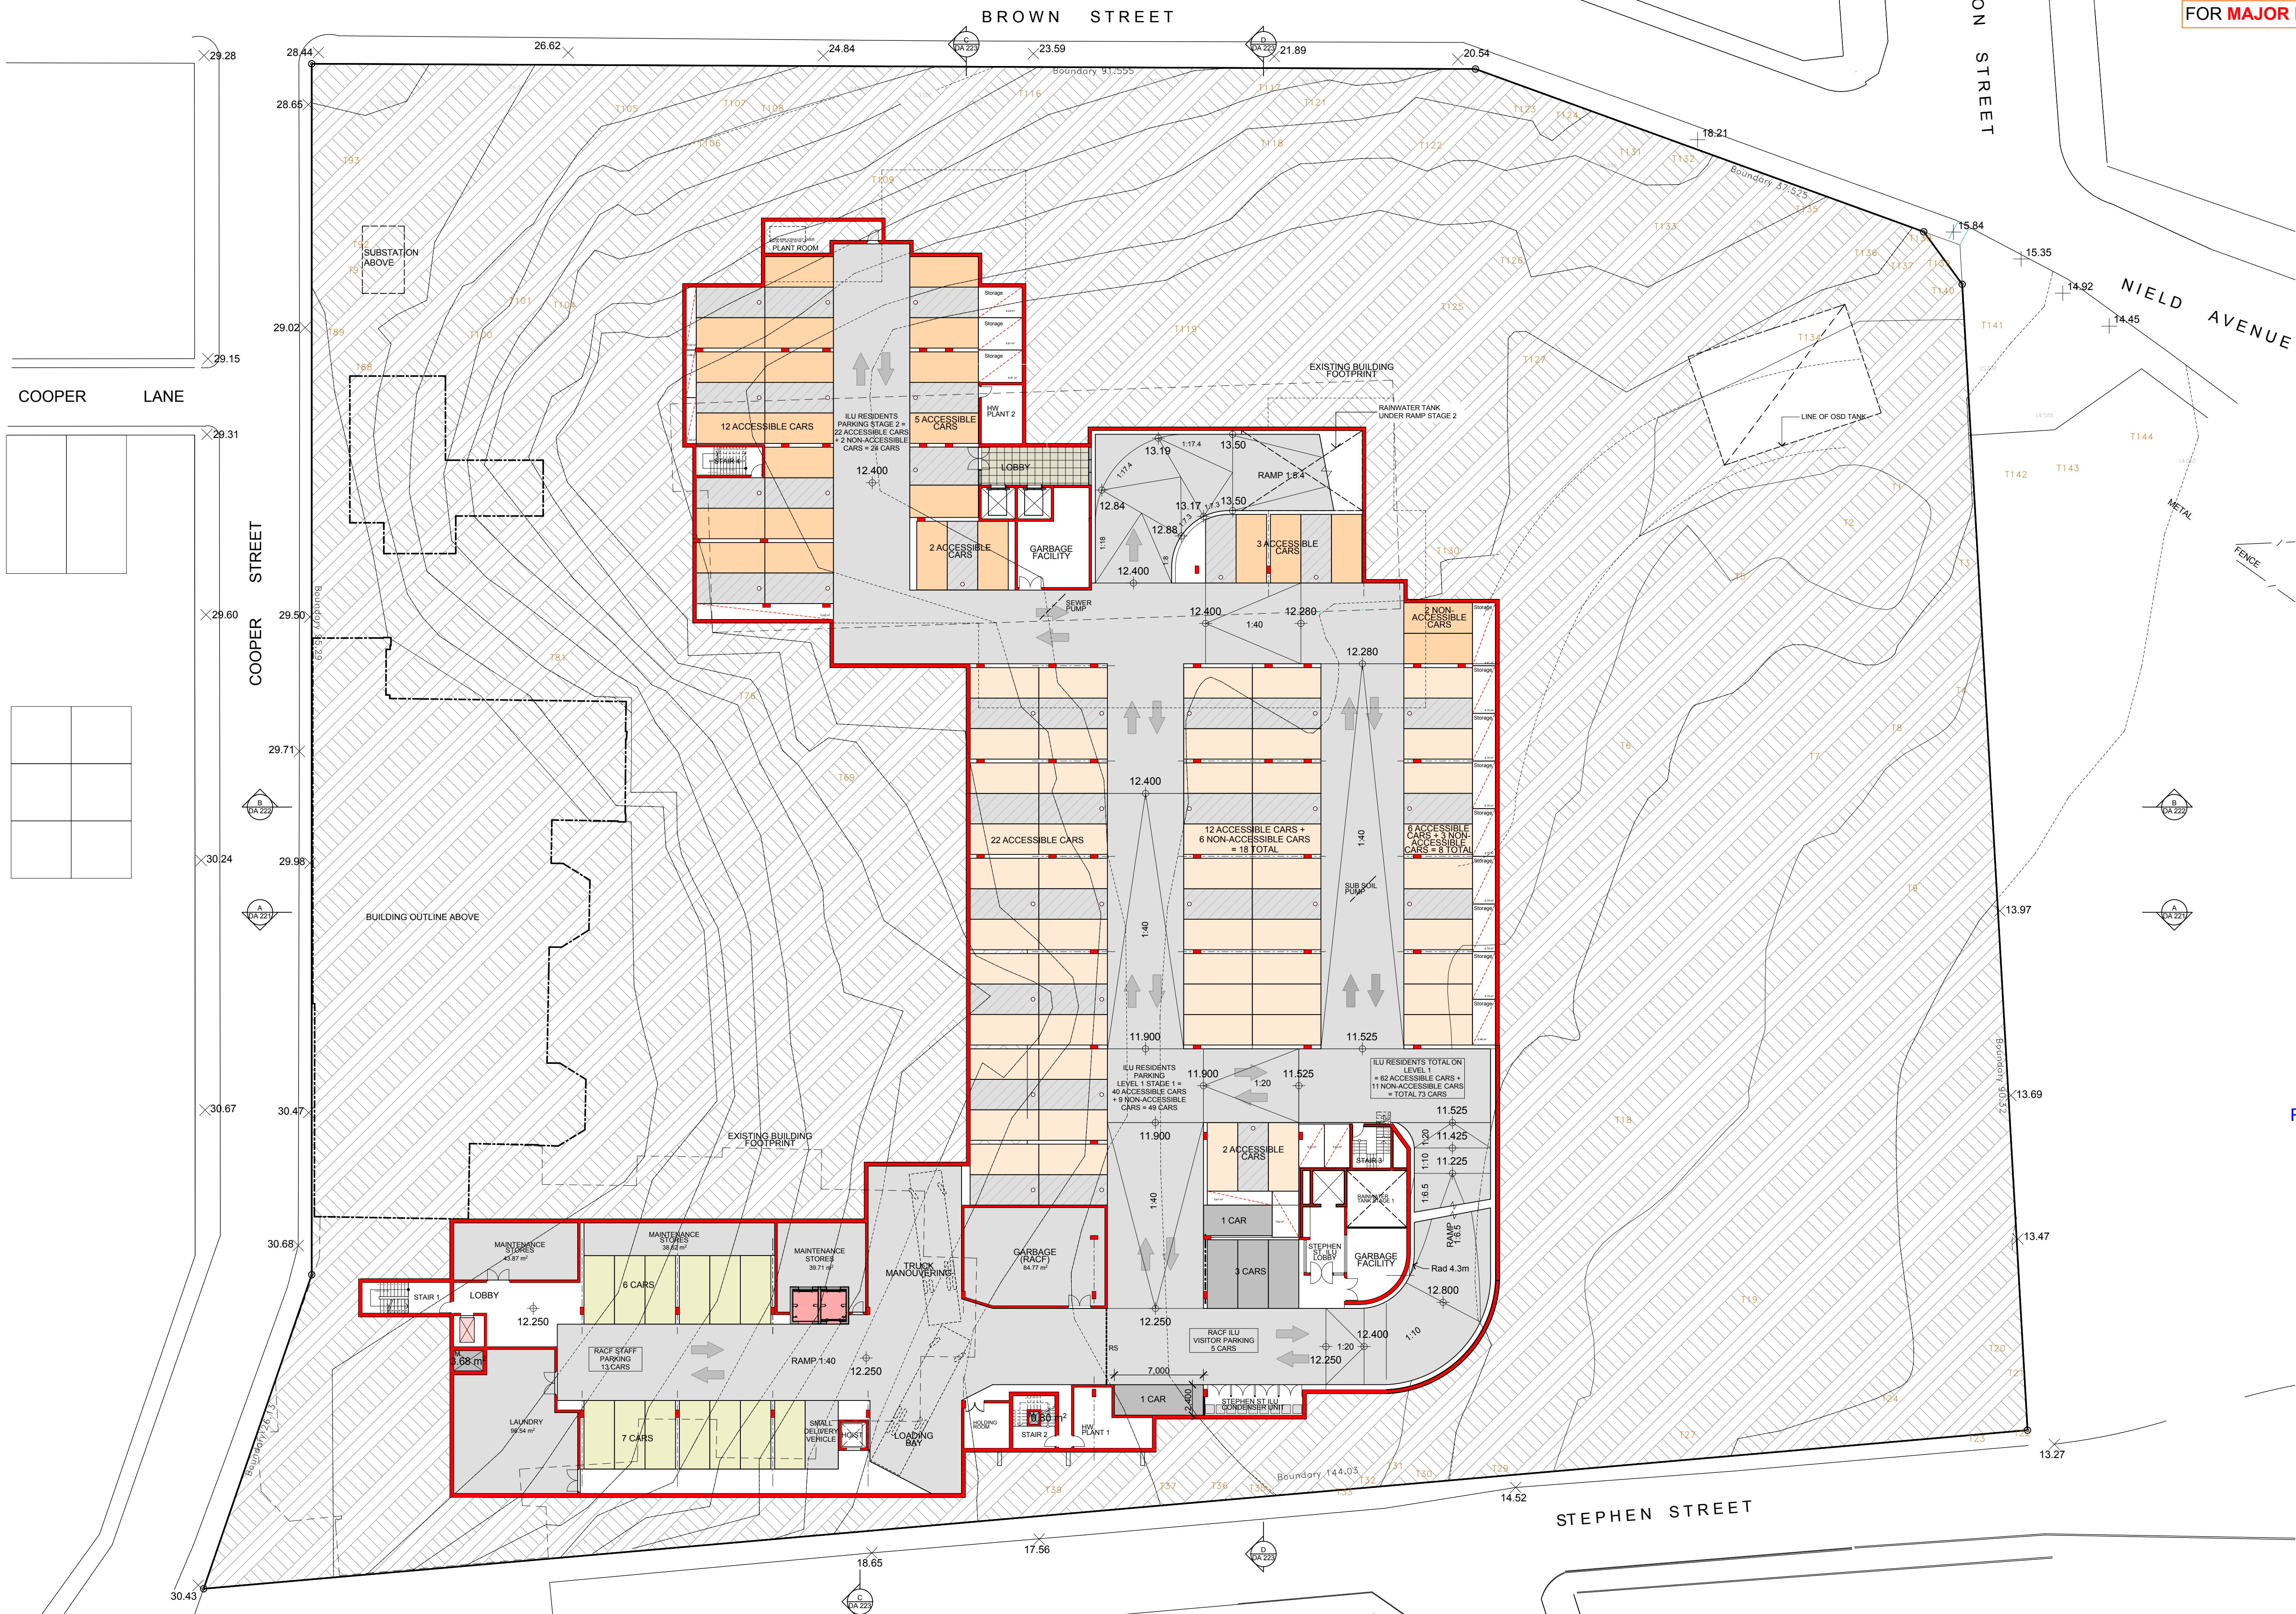


- GENERAL LEGEND
- 00.000 EXISTING RELATIVE LEVEL
 - 00.000 NEW RELATIVE LEVEL
 - EXISTING BUILDING TO BE DEMOLISHED

- TREE LEGEND
- EXISTING TREE CANOPY - HERITAGE LISTED TREE
 - EXISTING TREE CANOPY
 - EXISTING TREE TO BE REMOVED
 - PROPOSED TREE CANOPY

Rev A 06/06/2011 New drawing

- BUILDING LEGEND
- HB HERITAGE BUILDING ILU
 - RACF RACF BUILDING
 - B BROWN STREET BUILDING ILU
 - S STEPHEN STREET BUILDING ILU
 - GKL GATE KEEPERS LODGE BUILDING ILU

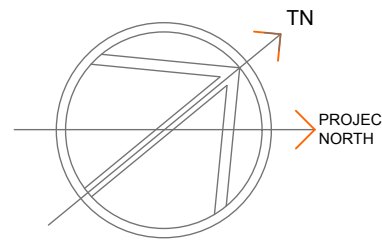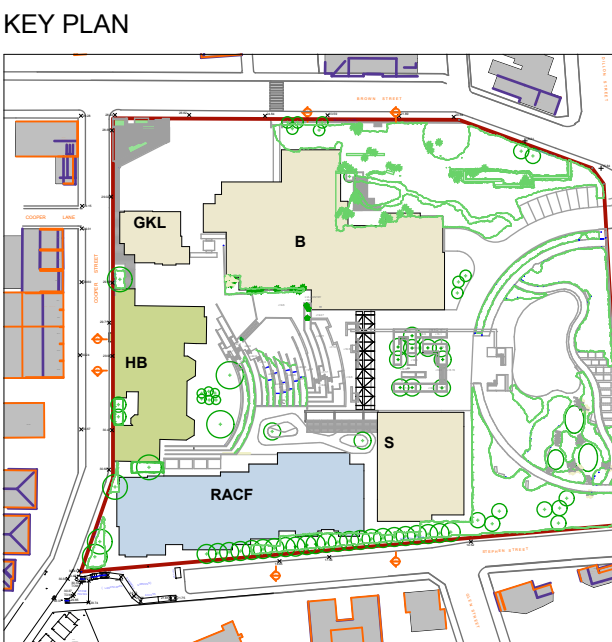

"Copyright JPR Architects Pty Ltd.
Reproduction of the whole or part of this documents constitutes an infringement of copyright. The information, ideas and concepts contained in this document are confidential and the recipient of this document is prohibited from disclosing such information, ideas and concepts to any person without the prior written consent of JPR Architects Pty Ltd."

OPTION B - RACF LOADING FACILITY

"THE TERRACES"

SCOTTISH HOSPITAL - 2 COOPER ST. PADDINGTON

PRINCIPAL ARCHITECT

jpr architects pty limited

20/50 Stanley Street East Sydney NSW 2010 tel +61 2 9366 1133 fax +61 2 9366 1166 email jpr@jpra.com.au

CONSULTING ARCHITECT: URBAN DESIGN

GMU GM Urban Design + Architecture Pty Ltd

CONSULTING ARCHITECT: AGED CARE

Flower and Samios architects

CONSULTING ARCHITECT: HERITAGE

CM+ Conybeare Morrison International Pty Ltd

Architecture Interior Heritage Urban Design Masterplanning

T: 61 2 6244 8888 F: 61 2 6244 8877 E: mhi@cmplus.com.au

© CM+ 2010

SCALE AT A1
1:250

DATE
07/10/2010

PROJECT No
2006067

REVISION
A

DRAWN
RM / YS/ RK

ITEM No
39374

PROJECT ADDRESS
2 COOPER ST. PADDINGTON

CLIENT
Presbyterian Aged Care PADDINGTON

DRAWING TITLE
Upper Basement Parking Option B

DRAWING No
DA 215

CAUTION: Drawings which have been scanned, saved in PDF format, and/or reprinted, other than by JPR, may not be to scale and should not be scaled or relied on for area calculations.

This design has had no input from relevant planning and services or BCA consultants and should not be construed as final