



FOR MAJOR PROJECT APPLICATION ONLY

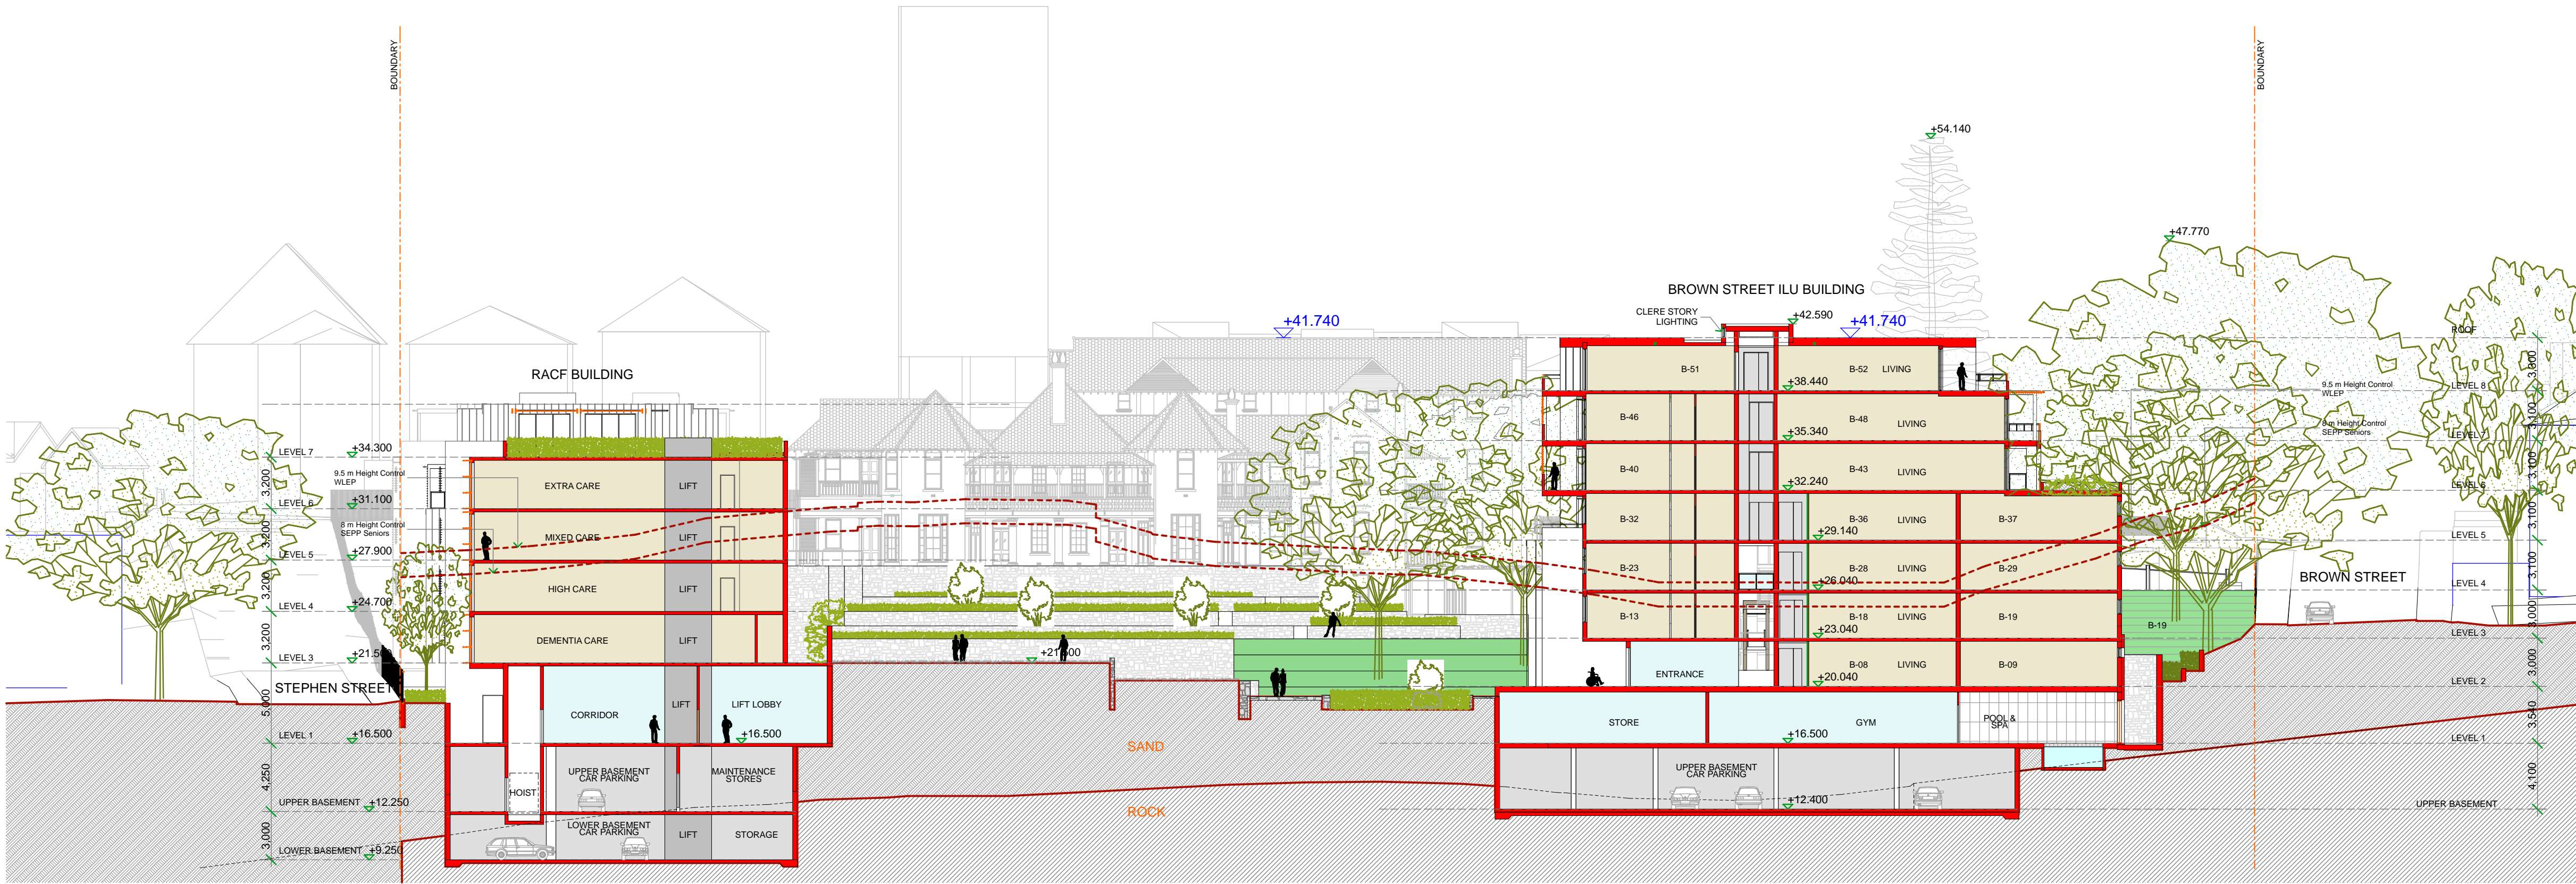

C Cross Section C - Looking South

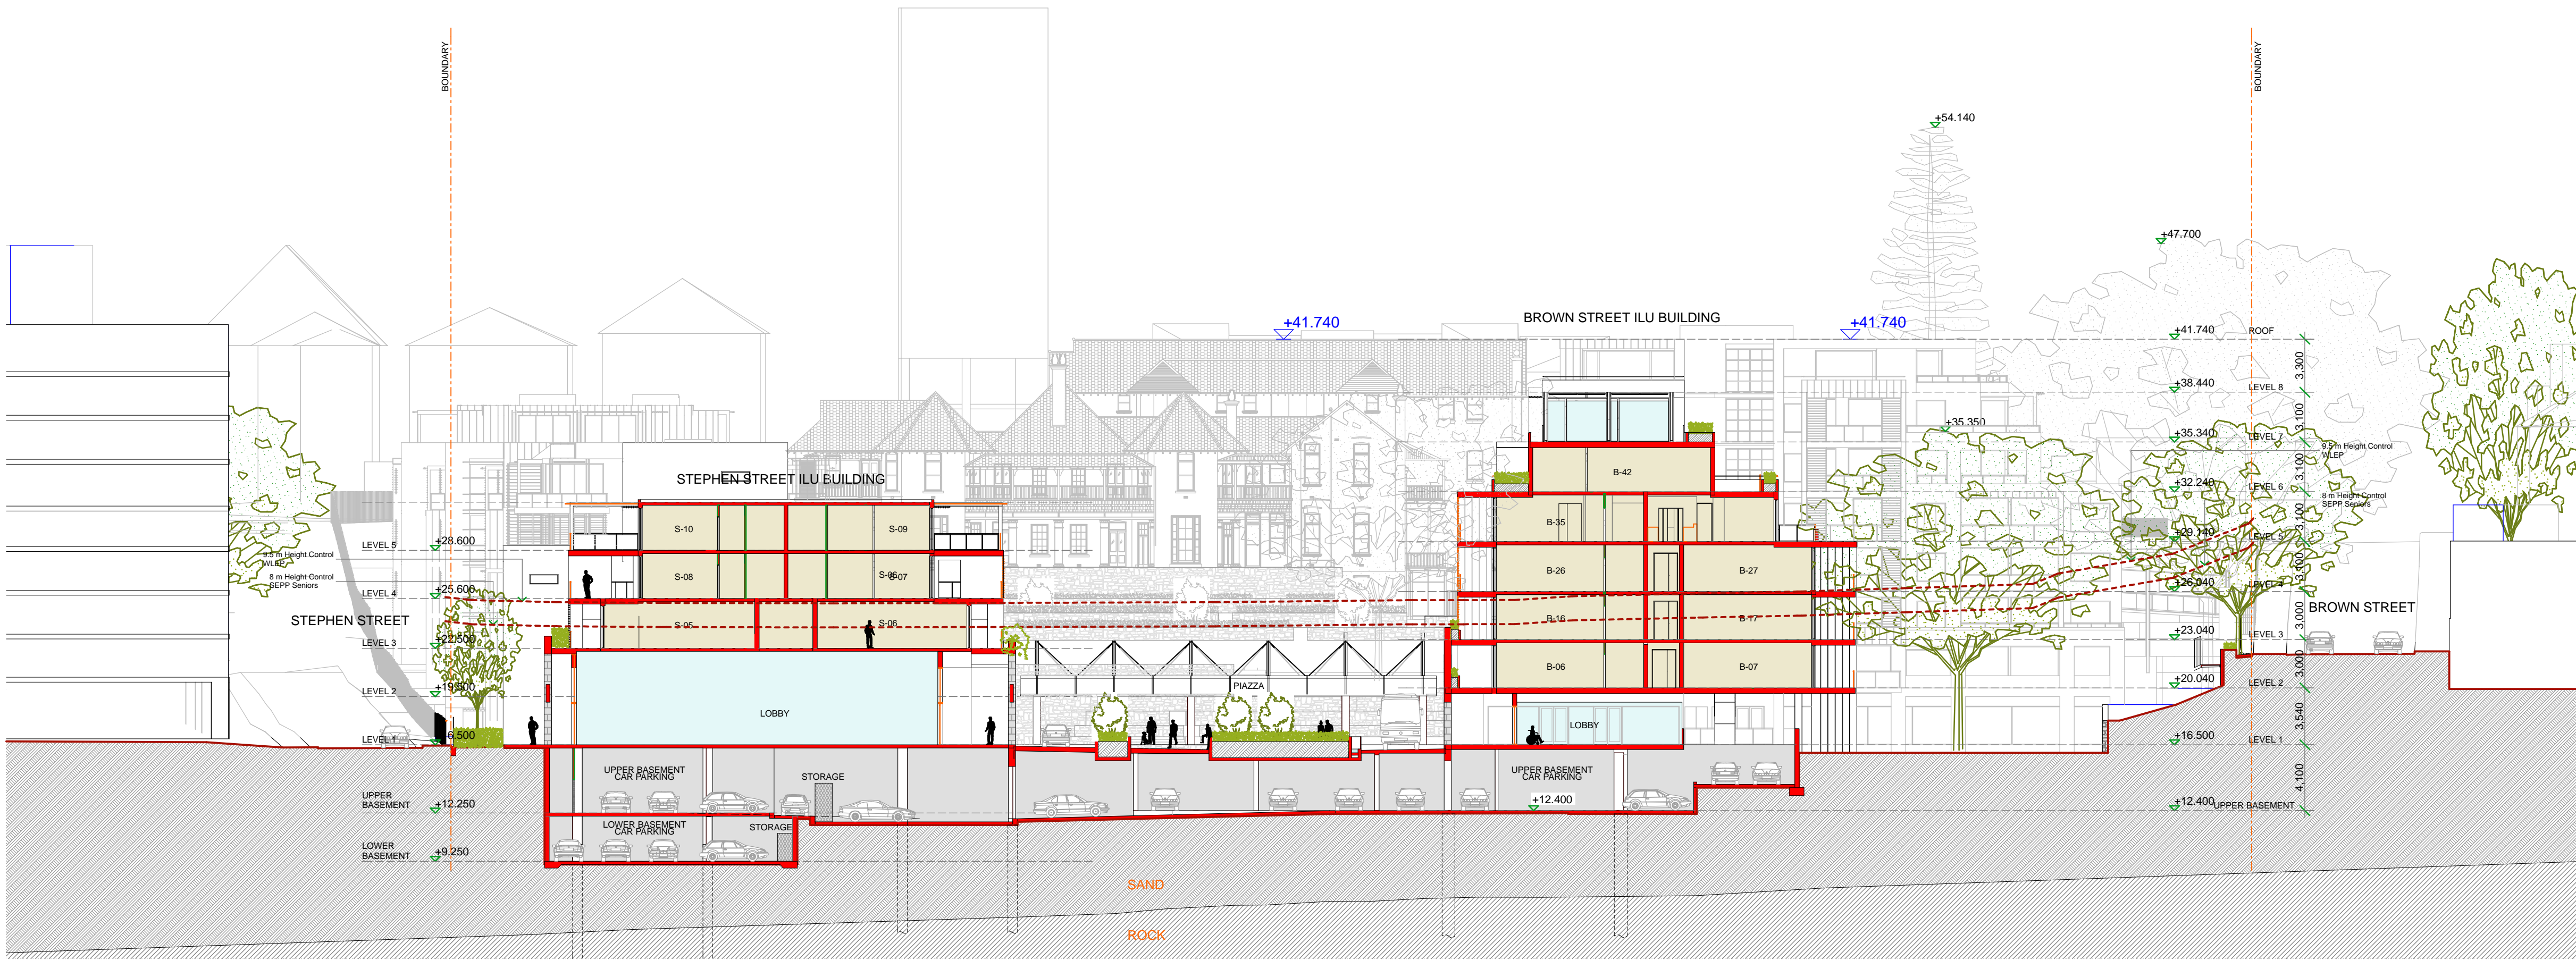


D Cross Section D - Looking South

- EXTERNAL FINISHES LEGEND
- ① DRY PACK STONE WALL - THREDBO GREY COLOUR SANDSTONE
 - ② METAL CLADDING
 - ③ MASONRY WALL - BRICK 'JUTE SMOOTH'
 - ④ PROFILED ALUMINIUM BOARDING - REVERSE BRICK VENEER WALLS
 - ⑤ RENDER AND PAINTED
 - ⑥ WINDOW - ALUMINIUM FRAMED GLAZING
 - ⑦ BALUSTRADE - STAINLESS STEEL FRAMED GLASS INFILL BALUSTRADE
 - ⑧ VERTICAL SHADING LOUVRES - ALUMINIUM FRAMED WITH RECONSTITUTED TIMBER LOUVRES
 - ⑨ VERTICAL SHADING LOUVRES - GLASS LOUVRES
 - ⑩ HORIZONTAL SUNSCREEN - TIMBER POST & BEAM ON STEEL FRAME WITH ALUMINIUM BLADES / GRILL LOUVRES
 - ⑪ FRAMELESS GLASSCANOPY WALKWAY

Rev A 06/06/2011 New drawing

- BUILDING LEGEND
- HB HERITAGE BUILDING ILU
 - RACF RACF BUILDING
 - B BROWN STREET BUILDING ILU
 - S STEPHEN STREET BUILDING ILU
 - GKL GATE KEEPERS LODGE BUILDING ILU

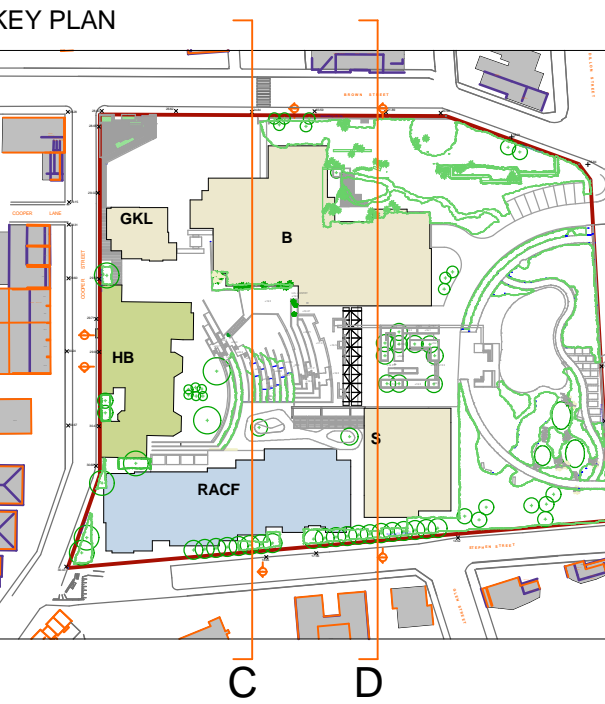

*Copyright JPR Architects Pty Ltd.
Reproduction of the whole or part of this documents constitutes an infringement of copyright. The information, ideas and concepts contained in this document are confidential and the recipient of this document is prohibited from disclosing such information, ideas and concepts to any person without the prior written consent of JPR Architects Pty Ltd.*

OPTION B - RACF LOADING FACILITY

"THE TERRACES"
SCOTTISH HOSPITAL - 2 COOPER ST. PADDINGTON

PRINCIPAL ARCHITECT
jpr architects pty limited
20/50 Stanley Street Sydney NSW 2010 tel +61 2 9366 1133 fax +61 2 9366 1166 email jpr@jpra.com.au

CONSULTING ARCHITECT: URBAN DESIGN
GMU GM Urban Design + Architecture Pty Ltd

CONSULTING ARCHITECT: AGED CARE
Flower and Samios architects

CONSULTING ARCHITECT: HERITAGE
CM+ Conybeare Morrison International Pty Ltd
Architecture Interiors Heritage Urban Design Masterplanning
T: 61 2 8244 8888 F: 61 2 8244 8877 E: mail@cmplus.com.au

SCALE AT A1
1:250

REVISION
A

DATE
06/06/2011

DRAWN
RM / YS / RK

PROJECT No
2006067

ITEM No
39379

PROJECT ADDRESS
2 COOPER ST. PADDINGTON

CLIENT
Presbyterian Aged Care PADDINGTON

DRAWING TITLE
Cross Section C & D - Option B
DRAWING No
DA 226

CAUTION: Drawings which have been scanned, saved in PDF format, and/or reprinted, other than by JPR, may not be to scale and should not be scaled or relied on for area calculations.
This design has had no input from relevant planning and services or BCA consultants and should not be construed as final