

FOR MAJOR PROJECT APPLICATION ONLY

TABLE OF CONTENTS

ARCHITECTURAL DRAWINGS

SITE PLANS

Drawing No.	Drawing Title	Scale at A1	Scale at A3	Revision No.	Date
	Survey plans by Project Surveyors	1:200	1:400		
DA 101	Demolition Plan	1:250	1:500	A	7/10/2010
DA 102	Key Plan	1:250	1:500	A	7/10/2010
DA 103	Staging Diagram	1:250	1:500	A	7/10/2010
DA 104	Site Plan	1:500	1:1000	B	6/06/2011

FLOOR PLANS

DA 200	Lower Basement Parking Plan	1:250	1:500	A	7/10/2010
DA 201	Upper Basement Parking Plan	1:250	1:500	A	7/10/2010
DA 202	Level 01 Plan	1:250	1:500	B	6/06/2011
DA 203	Level 02 Plan	1:250	1:500	B	6/06/2011
DA 204	Level 03 Plan	1:250	1:500	B	6/06/2011
DA 205	Level 04 Plan	1:250	1:500	B	6/06/2011
DA 206	Level 05 Plan	1:250	1:500	B	6/06/2011
DA 207	Level 06 Plan	1:250	1:500	B	6/06/2011
DA 208	Level 07 Plan	1:250	1:500	B	6/06/2011
DA 209	Level 08 Plan	1:250	1:500	B	6/06/2011
DA 210	D E L E T E D				
DA 211	Roof Plan	1:250	1:500	B	6/06/2011
DA 213	Measure to maximise privacy of 4 Cooper St	1:250	1:500	A	6/06/2011

SECTIONS

DA 221	Longitudinal Section A	1:250	1:500	B	6/06/2011
DA 222	Longitudinal Section B	1:250	1:500	B	6/06/2011
DA 223	Cross Section C & D	1:250	1:500	B	6/06/2011

ELEVATIONS

DA 231	North Elevation	1:250	1:500	B	6/06/2011
DA 232	South Elevation	1:250	1:500	B	6/06/2011
DA 233	East Elevation	1:250	1:500	B	6/06/2011
DA 234	West Elevation	1:250	1:500	B	6/06/2011

FINISHES BOARD

DA 650	Finishes Board - Stephen St ILU/RACF	NTS	NTS	A	7/10/2010
DA 651	Finishes Board - Brown St ILU	NTS	NTS	B	6/06/2011
DA 652	Finishes Board - Glen St View	NTS	NTS	B	6/06/2011
DA 653	Finishes Board - Gatekeepers Lodge ILU	NTS	NTS	B	6/06/2011

3D VIEWS - PHOTOMONTAGE

DA 601	View 1- Cooper St- Brown St	NTS	NTS	B	6/06/2011
DA 602	View 2- Cooper Lane	NTS	NTS	B	6/06/2011
DA 603	View 3- Cooper St- Stephen St	NTS	NTS	B	6/06/2011
DA 604	View 4- Stephen St	NTS	NTS	B	6/06/2011
DA 605	View 5- Glenn St	NTS	NTS	B	6/06/2011
DA 606	View 6- Glenn St- Stephen St	NTS	NTS	B	6/06/2011
DA 607	View 7- Stephen St- Dillon Reserve	NTS	NTS	B	6/06/2011
DA 608	View 8- Dillon Reserve	NTS	NTS	B	6/06/2011
DA 609	View 9- Nield Av- Brown St	NTS	NTS	B	6/06/2011
DA 610	View 10- GlenView St- brown St	NTS	NTS	B	6/06/2011
DA 611	View 11- Internal Piazza looking East	NTS	NTS	B	6/06/2011

BROWN ST ILU - FLOOR PLANS

DA 401	Brown St ILU Level 01	1:100	1:200	B	6/06/2011
DA 402	Brown St ILU Level 02	1:100	1:200	B	6/06/2011
DA 403	Brown St ILU Level 03	1:100	1:200	B	6/06/2011
DA 404	Brown St ILU Level 04	1:100	1:200	B	6/06/2011
DA 405	Brown St ILU Level 05	1:100	1:200	B	6/06/2011
DA 406	Brown St ILU Level 06	1:100	1:200	B	6/06/2011
DA 407	Brown St ILU Level 07	1:100	1:200	B	6/06/2011
DA 408	Brown St ILU Level 08	1:100	1:200	B	6/06/2011
DA 409	D E L E T E D	1:100	1:200	B	6/06/2011
DA 410	Brown St ILU Roof Plan	1:100	1:200	B	6/06/2011

STEPHEN ST ILU - FLOOR PLANS

DA 412	Stephen St ILU Level 01 & 02	1:100	1:200	A	7/10/2010
DA 413	Stephen St ILU Level 03 & 04	1:100	1:200	A	7/10/2010
DA 414	Stephen St ILU Level 05 & Roof Plan	1:100	1:200	A	7/10/2010

GATE KEEPERS LODGE - FLOOR PLANS

DA 416	Gate Keeper's Lodge Level 03 & 04	1:100	1:200	A	7/10/2010
DA 417	Gate Keeper's Lodge Level 05 & 06	1:100	1:200	A	7/10/2010
DA 418	Gate Keeper's Lodge Level 07 & Roof Plan	1:100	1:200	A	7/10/2010

Drawing No.	Drawing Title	Scale at A1	Scale at A3	Revision No.	Date
-------------	---------------	-------------	-------------	--------------	------

RACF BUILDING - FLOOR PLANS

DA 420	RACF Building - Level 1	1:100	1:200	B	6/06/2011
DA 421	RACF Building - Level 3	1:100	1:200	A	7/10/2010
DA 422	RACF Building - Level 4	1:100	1:200	A	7/10/2010
DA 423	RACF Building - Level 5	1:100	1:200	B	6/06/2010
DA 425	RACF Building - Level 6	1:100	1:200	B	6/06/2010
DA 426	RACF Building - Level 7	1:100	1:200	B	6/06/2010
DA 427	RACF Building - Level 8	1:100	1:200	B	6/06/2010

HERITAGE BUILDING - FLOOR PLANS

DA 429	Site Plan	1:100	1:200	A	7/10/2010
DA 430	Heritage Building - Level 4	1:100	1:200	A	7/10/2010
DA 431	Heritage Building - Level 5	1:100	1:200	A	7/10/2010
DA 432	Heritage Building - Level 6	1:100	1:200	A	7/10/2010
DA 433	Heritage Building - Level 7	1:100	1:200	A	7/10/2010
DA 434	Heritage Building - Roof Plan	1:100	1:200	A	7/10/2010
DA 435	Heritage Building- Roof Plan	1:100	1:200	A	7/10/2010
DA 435	North- South Elevations	1:100	1:200	A	7/10/2010
DA 436	East-West Elevations	1:100	1:200	A	7/10/2010
DA 437	Sections	1:100	1:200	A	7/10/2010
DA 438	Sections	1:100	1:200	A	7/10/2010
DA 439	Existing- Site Survey	1:100	1:200	A	7/10/2010
DA 440	Existing- Lower Ground Floor	1:100	1:200	A	7/10/2010
DA 441	Existing- Upper Ground Floor	1:100	1:200	A	7/10/2010
DA 442	Existing- Basement	1:100	1:200	A	7/10/2010
DA 443	Roof Plan- Demolition & Excavation Plan	1:100	1:200	A	7/10/2010
DA 444	Existing- Elevations	1:100	1:200	A	7/10/2010
DA 445	Existing- Sections	1:100	1:200	A	7/10/2010

UNIT PLANS

DA 451	Brown St ILU - Unit Plans - Sheet 1	1:50	1:100	A	7/10/2010
DA 452	Brown St ILU - Unit Plans - Sheet 2	1:50	1:100	A	7/10/2010
DA 453	Brown St ILU - Unit Plans - Sheet 3	1:50	1:100	A	7/10/2010
DA 454	Brown St ILU - Unit Plans - Sheet 4	1:50	1:100	A	7/10/2010
DA 455	Brown St ILU - Unit Plans - Sheet 5	1:50	1:100	A	7/10/2010
DA 456	Brown St ILU - Unit Plans - Sheet 6	1:50	1:100	A	7/10/2010
DA 457	Brown St ILU - Unit Plans - Sheet 7	1:50	1:100	A	7/10/2010
DA 458	Brown St ILU - Unit Plans - Sheet 8	1:50	1:100	A	7/10/2010
DA 459	Brown St ILU - Unit Plans - Sheet 9	1:50	1:100	A	7/10/2010
DA 460	Brown St ILU - Unit Plans - Sheet 10	1:50	1:100	A	7/10/2010
DA 461	Stephen St ILU - Unit Plans - Sheet 1	1:50	1:100	A	7/10/2010
DA 462	Stephen St ILU - Unit Plans - Sheet 2	1:50	1:100	A	7/10/2010
DA 463	Stephen St ILU - Unit Plans - Sheet 3	1:50	1:100	A	7/10/2010
DA 464	Gate Keeper's Lodge - Unit Plans - Sheet 1	1:50	1:100	A	7/10/2010
DA 465	RACF ILU - Unit Plans - Sheet 1	1:50	1:100	A	7/10/2010
DA 466	RACF ILU - Unit Plans - Sheet 2	1:50	1:100	A	7/10/2010

SHADOW DIAGRAMS

DA 512	Shadow Analysis- WinterSolstice- 21 June	1:1000	1:2000	B	6/06/2011
DA 512/01	Shadow Analysis- WinterSolstice- 21 June	1:1000	1:2000	A	6/06/2011
DA 513	Shadow Diagram- Equinox- 21 Sept	1:1000	1:2000	B	6/06/2011
DA 513/01	Shadow Diagram- Equinox- 21 Sept	1:1000	1:2000	A	6/06/2011
DA 514	Shadow Analysis- Summer Solstice-21 Dec	1:1000	1:2000	B	6/06/2011
DA 514/01	Shadow Analysis- Summer Solstice-21 Dec	1:1000	1:2000	A	6/06/2011
DA 515	Shadow Analysis for Stephen St	NTS	NTS	A	6/06/2011

PRIVACY SCREEN DETAILS

DA 520	Privacy screen details along Stephen St	1:100	1:200	A	6/06/2011
--------	---	-------	-------	---	-----------

GROSS FLOOR AREA (GFA) / CARPARKING/ UNITS CALCULATIONS

DA 301	GFA Summary	NTS	NTS	B	6/06/2010
DA 302	Level 01 GFA Calcs	1:250	1:500	B	6/06/2010
DA 303	Level 02 GFA Calcs	1:250	1:500	A	7/10/2010
DA 304	Level 03 GFA Calcs	1:250	1:500	A	7/10/2010
DA 305	Level 04 GFA Calcs	1:250	1:500	A	7/10/2010
DA 306	Level 05 GFA Calcs	1:250	1:500	B	6/06/2010
DA 307	Level 06 GFA Calcs	1:250	1:500	B	6/06/2010
DA 308	Level 07 GFA Calcs	1:250	1:500	A	7/10/2010
DA 309	Level 08 GFA Calcs	1:250	1:500	A	7/10/2010
DA 310	D E L E T E D				
DA 311	Level 1 GFA - Below Ground	1:250	1:500	B	6/06/2010
DA 312	Level 2 GFA - Below Ground	1:250	1:500	A	7/10/2010
DA 313	Level 3 GFA - Below Ground	1:250	1:500	A	7/10/2010
DA 314	Level 4 GFA - Below Ground	1:250	1:500	A	7/10/2010
DA 315	Ground Coverage Calculations	1:250	1:500	A	7/10/2010

LEGEND

Revised / New drawings

Rev B 06/06/2011 Drawings deleted & previous drawings revised


CAUTION: Drawings which have been scanned, saved in PDF format, and/or reprinted, other than by JPRSA, may not be to scale and should not be scaled or relied on for area calculations.

This design has had no input from relevant planning and services or BCA consultants and should not be construed as final

*Copyright JPR Architects Pty Ltd.
Reproduction of the whole or part of this documents constitutes an infringement of copyright. The information, ideas and concepts contained in this document are confidential and the recipient of this document is prohibited from disclosing such information, ideas and concepts to any person without the prior written consent of JPR Architects Pty Ltd.*

"THE TERRACES"

SCOTTISH HOSPITAL - 2 COOPER ST. PADDINGTON

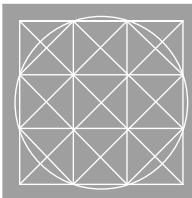

PRINCIPAL ARCHITECT

j p r architects pty limited

20/50 Stanley Street East Sydney NSW 2010 tel +61 2 9366 1133 fax +61 2 9366 1166 email jpr@jpr.com.au



CONSULTING ARCHITECT: URBAN DESIGN

GMU GM Urban Design + Architecture Pty Ltd



CONSULTING ARCHITECT: AGED CARE

Flower and Samios architects



CONSULTING ARCHITECT: HERITAGE

Corybear Morrison International Pty Ltd

Architecture Interiors Heritage Urban Design Masterplanning

T: 61 2 9244 8888 F: 61 2 9244 8877 E: mail@cmplus.com.au

© CM+ 2010

SCALE AT A1

NTS

REVISION

B

DATE

07/10/2010

DRAWN

RM / YS/ RK

PROJECT No

2006067

ITEM No

38095

PROJECT ADDRESS

2 COOPER ST. PADDINGTON

CLIENT

Presbyterian Aged Care PADDINGTON

DRAWING TITLE

Table of Contents

DRAWING No

DA 100