
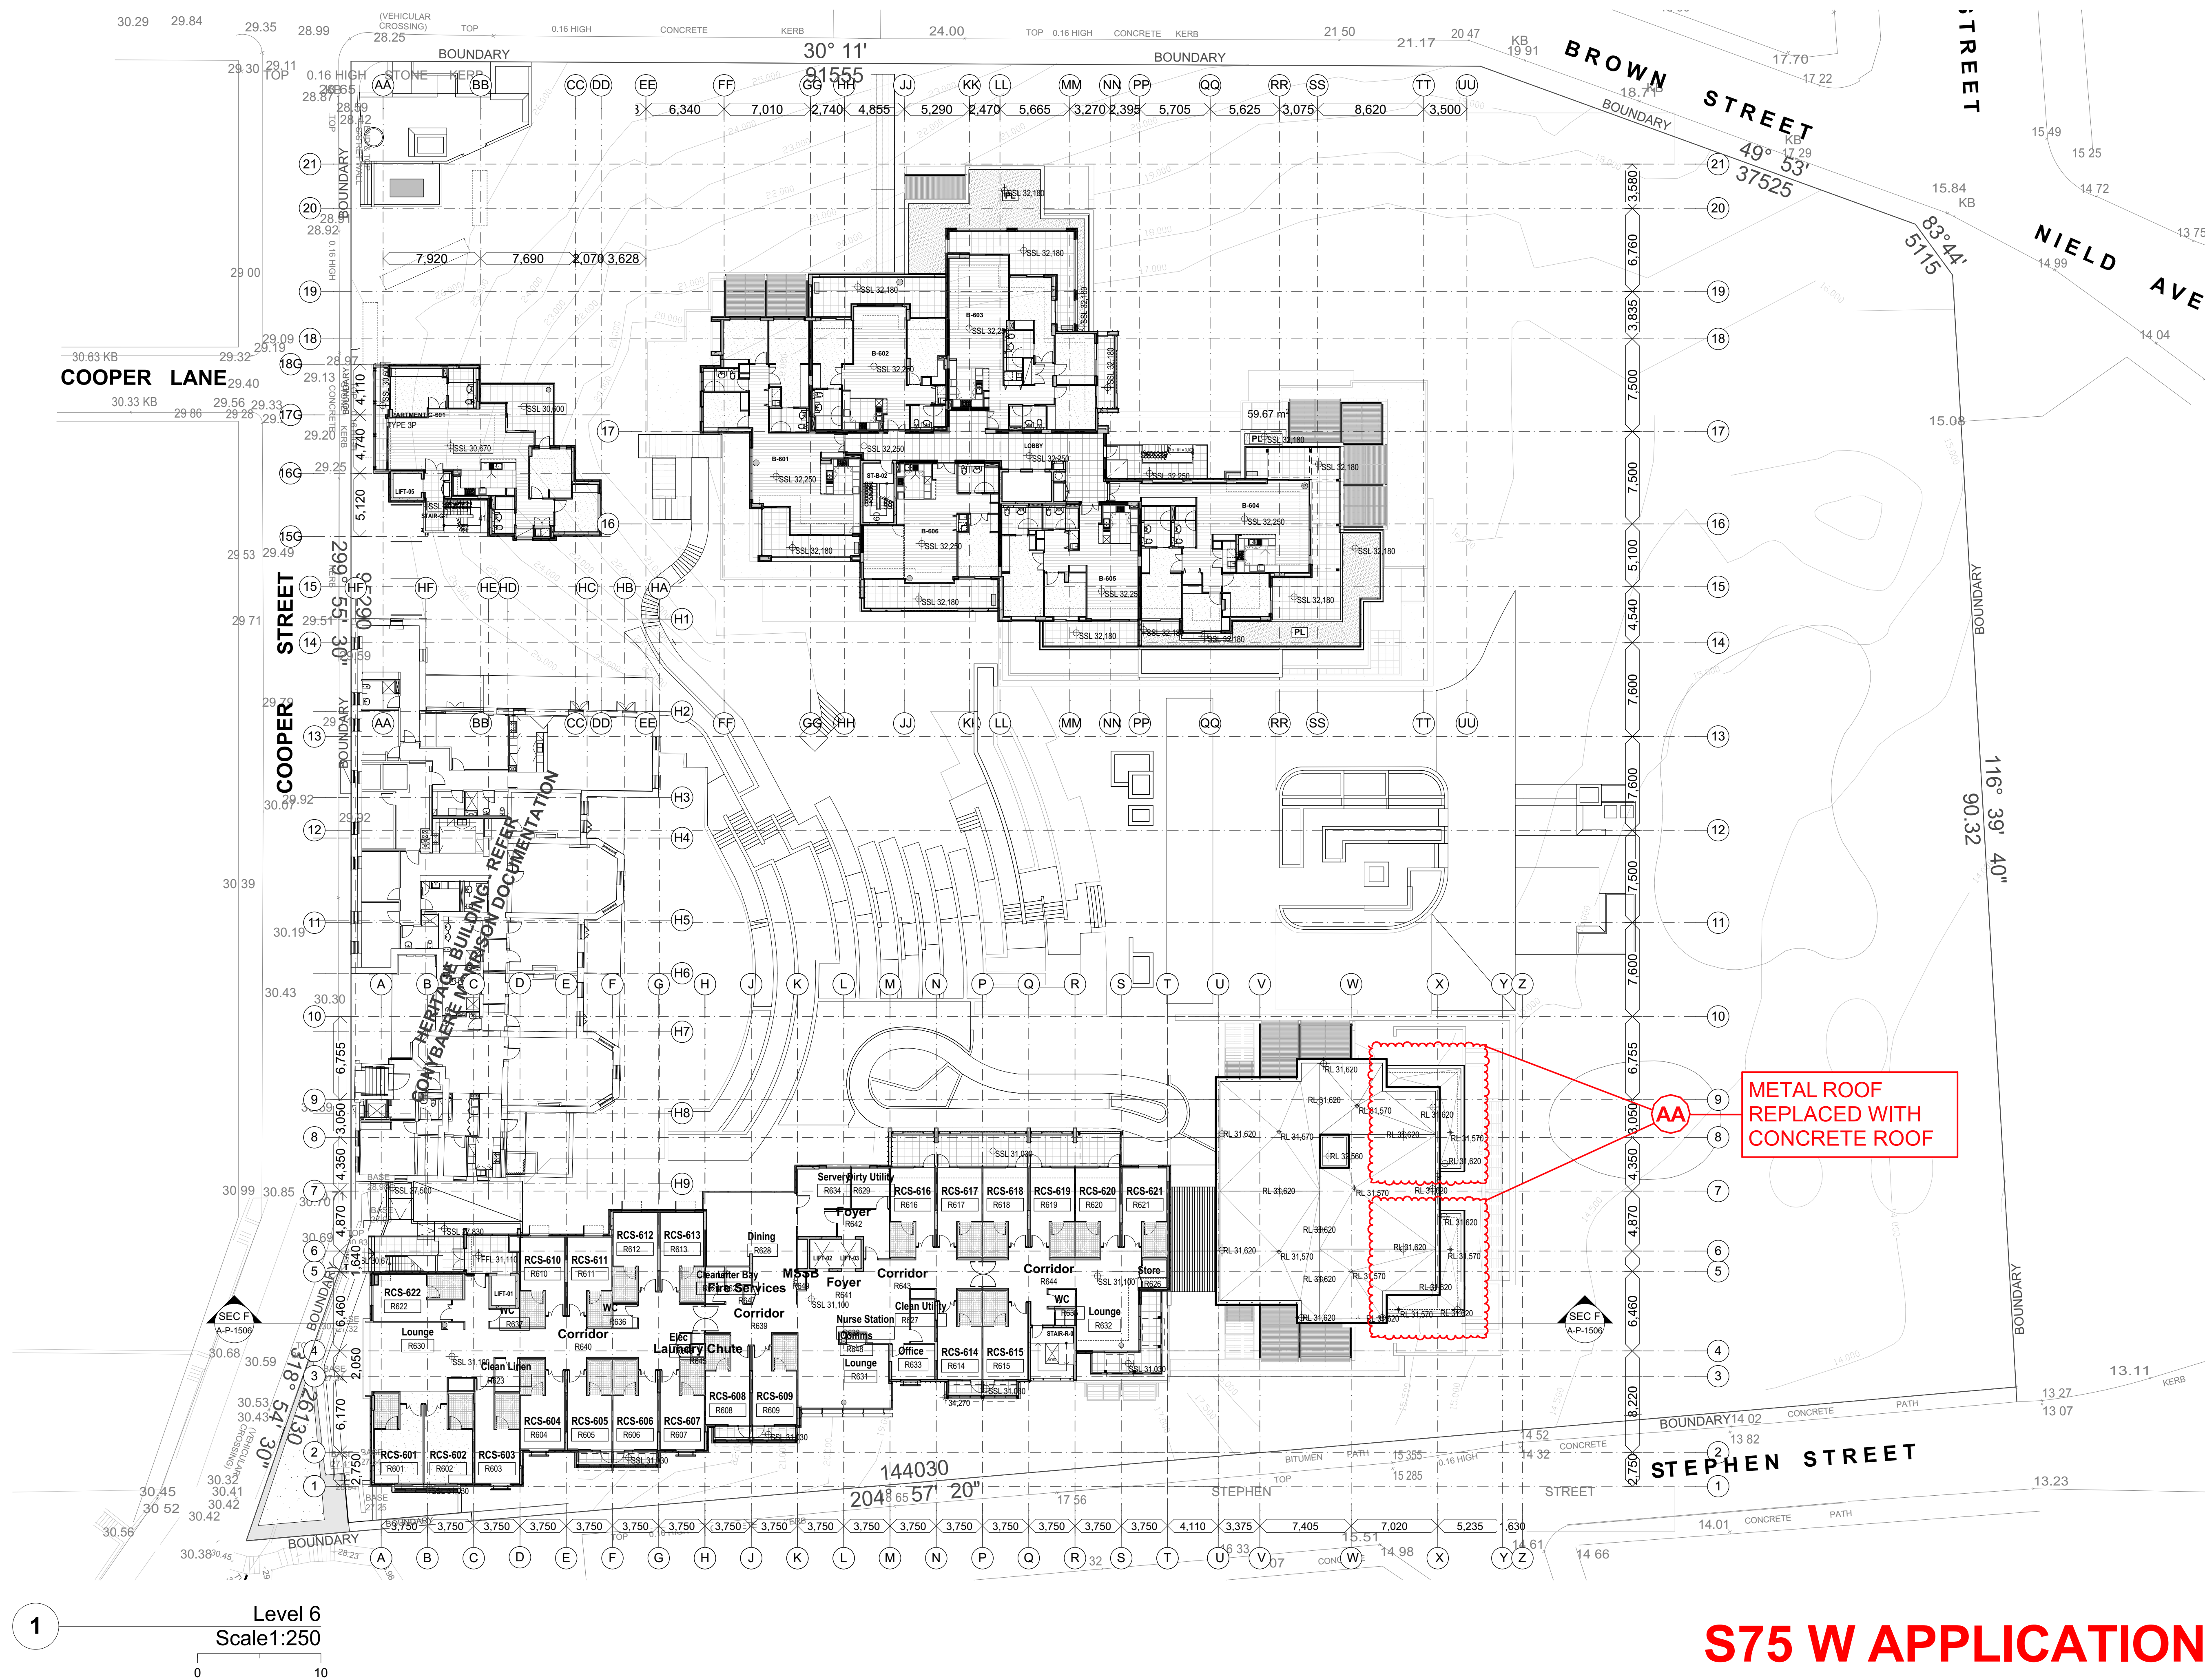
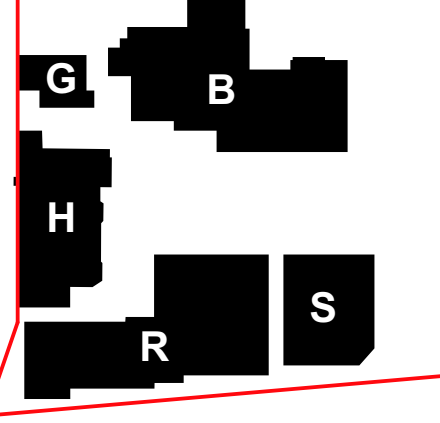


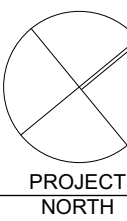

S75 W APPLICATION

REVISONS	
AA	16/06/16
S75 W APPLICATION	
STEPHEN ST - METAL ROOF REPLACED	
CONTRACTOR TO VERIFY ALL DIMENSIONS ON SITE PRIOR TO COMMENCING WORK. JPR IS TO BE NOTIFIED OF ANY DISCREPANCIES IN THE DIMENSION AND SETTING OUT OF THE WORK. COPYRIGHT OF DESIGNS SHOWN HEREON IS RETAINED BY JPR. AUTHORITY IS REQUIRED FOR ANY REPRODUCTION.	
	
Presbyterian Aged Care	
Brookfield MULTIPLEX	BM
CLIENT: Brookfield Multiplex Pty Ltd Level 22, 135 King St Sydney, NSW 2000	
DOCUMENT REVIEW - BROOKFIELD MULTIPLEX	
☐ A - Acceptable for Construction ☐ B - Acceptable for Construction subject to comments. Correct & Resubmit ☐ C - Unacceptable for Construction. Correct & Resubmit for Review ☐ D - Drawing on Hold	
Reviewed	Date
These documents have been reviewed for conformity with design intent. Acceptance does not mean approval of dimensions, sizes or weights nor does it relieve the subcontractor and/or the Consultant from responsibility for errors, omissions or compliance with the obligations and/or requirements of the Contract and/or Subcontract.	
CONSULTANTS	
ARCHITECTS: JPR Architects Pty Ltd CONTACT: Mr Brad Sharpe 50 Stanley Street East Sydney NSW 2010	JPR A ABN 52 255 001 003 www.jpra.com.au
RAC ARCHITECT: Calder Flower Architects CONTACT: Mrs Lara Calder Level 2, 140 Myrtle Street Chippendale NSW 2008	 CALDER FLOWER ARCHITECTS
HERITAGE ARCHITECT: Conybeare Morrison CONTACT: Mrs Audrey Thomas Level 1, 52-58 William St East Sydney NSW 2011	CM⁺
INTERIOR DESIGN: Gilmore interior design CONTACT: Mrs Lisa Agostino Unit 9, 37 Nicholson Street East Balmain NSW 2041	 GILMORE INTERIOR DESIGN
STRUCTURAL ENGINEER Taylor/Thomson/Whitting CONTACT: Mr Scott Nixon 48 Chandos Street St Leonards NSW 2065	
HYDRAULIC & MECHANICAL ENGINEER: EMF Griffiths CONTACT: Clayton Duckworth Level 4, 204 Clarence St Sydney NSW 2000	 emf griffiths
KEY PLAN	
PROJECT: The Terraces Seniors Living and Residential Aged Care Facility 74 Brown Street Paddington NSW 2021	
DRAWING TITLE: LEVEL 06 PLAN	
DOCUMENT CONTROL STATUS: PRELIMINARY	
PROJECT NO: 2014063	
DRAWN BY: JPR A	
SCALE: 1:250 @A1	
DRAWING NO: A-X-P-1106	REV: AA
PLOTTED: 17/06/2016	